


PZ25-12000009

09/03/2025

[illegible]

CIVIL ENGINEERING
LANDSCAPE ARCHITECTURE - SURVEYING
7900 GLADES ROAD - SUITE 100
BOCA RATON, FLORIDA 33434
PHONE (561)-392-1991 / FAX (561)-750-1452



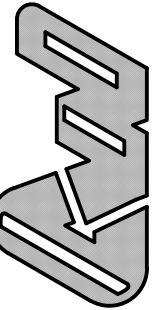


RIVERSIDE TOWNHOMES
117 S RIVERSIDE DRIVE
PAVING, GRADING, &
DRAINAGE DETAILS
POMPAHO BEACH, FLORIDA

DATE	03/18/25
DRAWN BY	JJB
F.B./ PG.	----
SCALE	N/A

MATTHEW V. KAHN
PROFESSIONAL ENGINEER
LICENSE NO. 82227
STATE OF FLORIDA
- FOR THE FIRM -
DATE

JOB # 11181
SHEET NO.
PD-5
OF 13 SHEETS

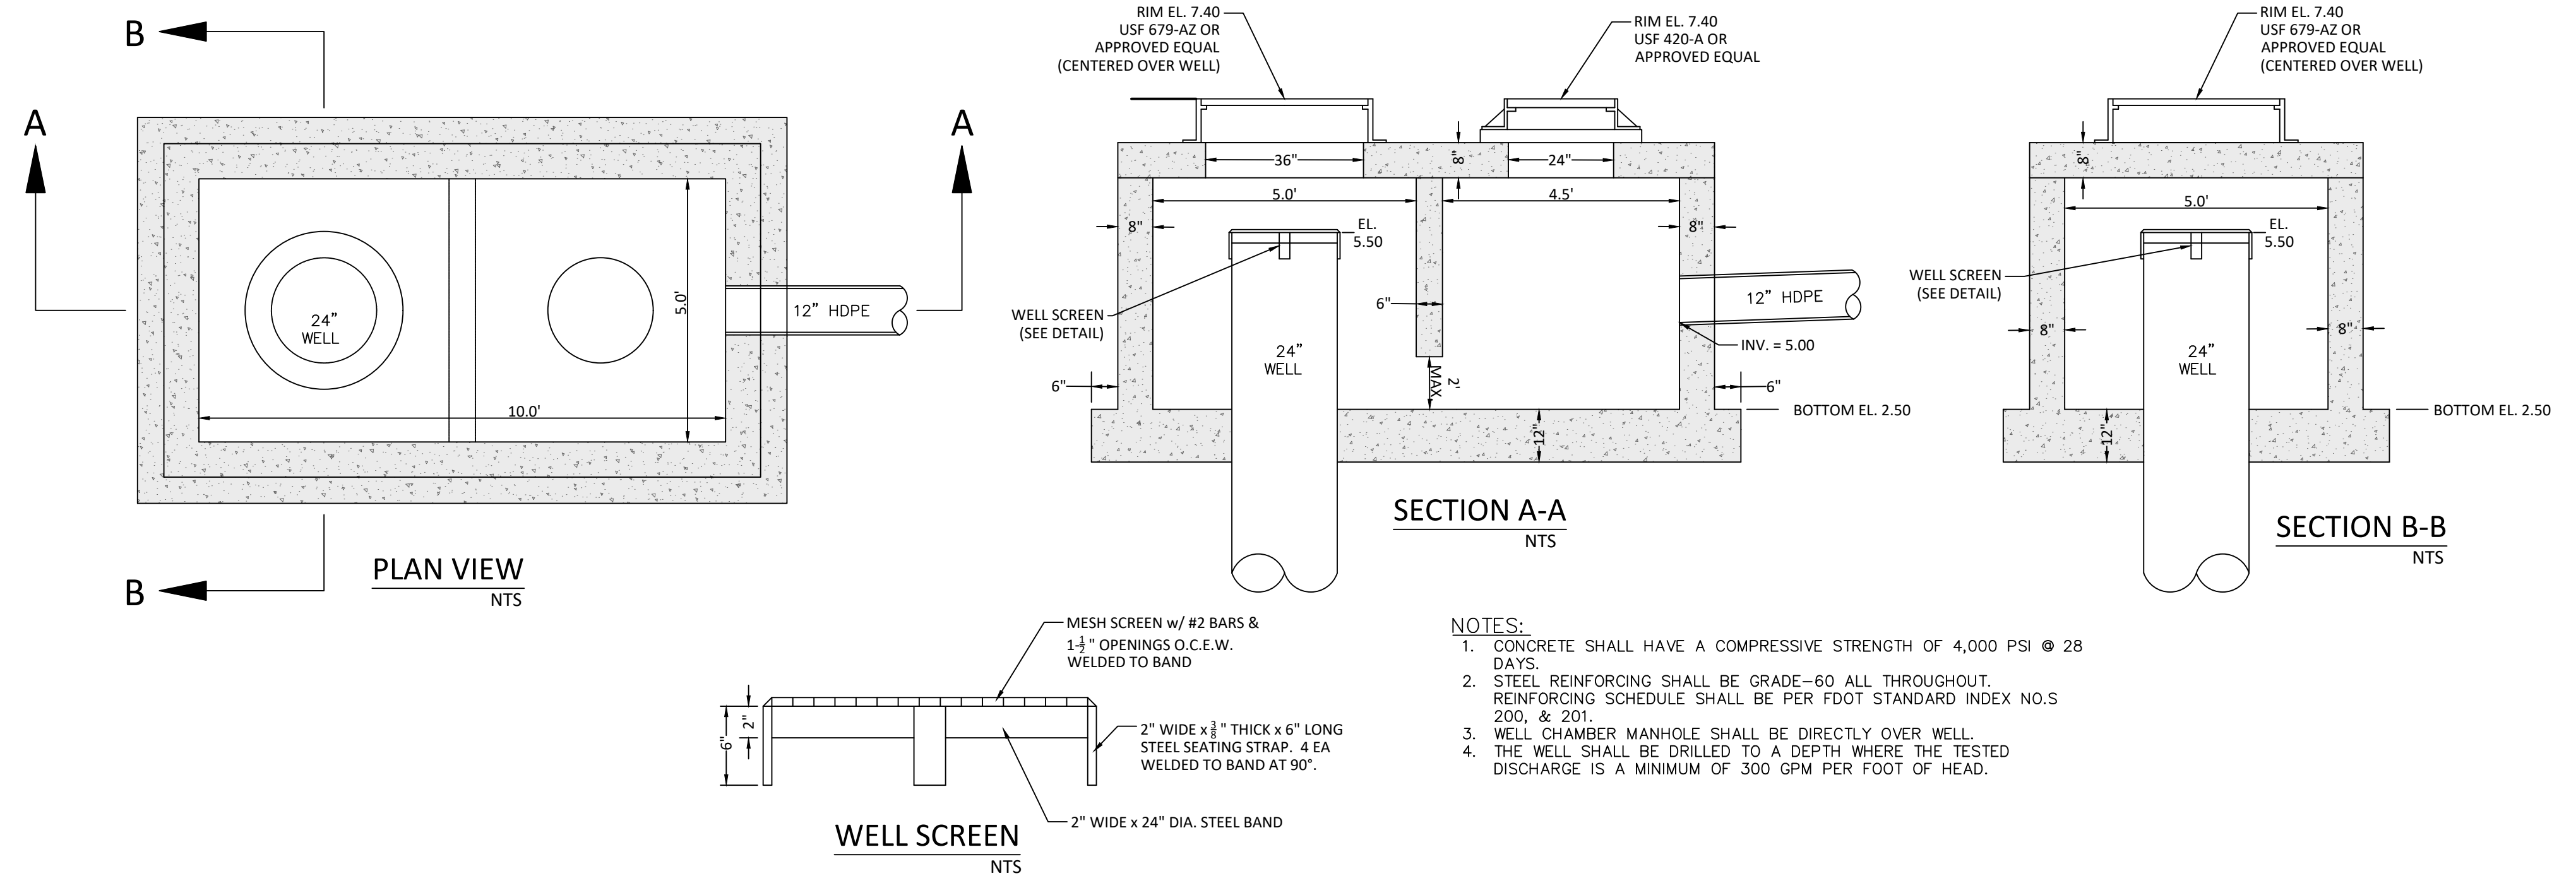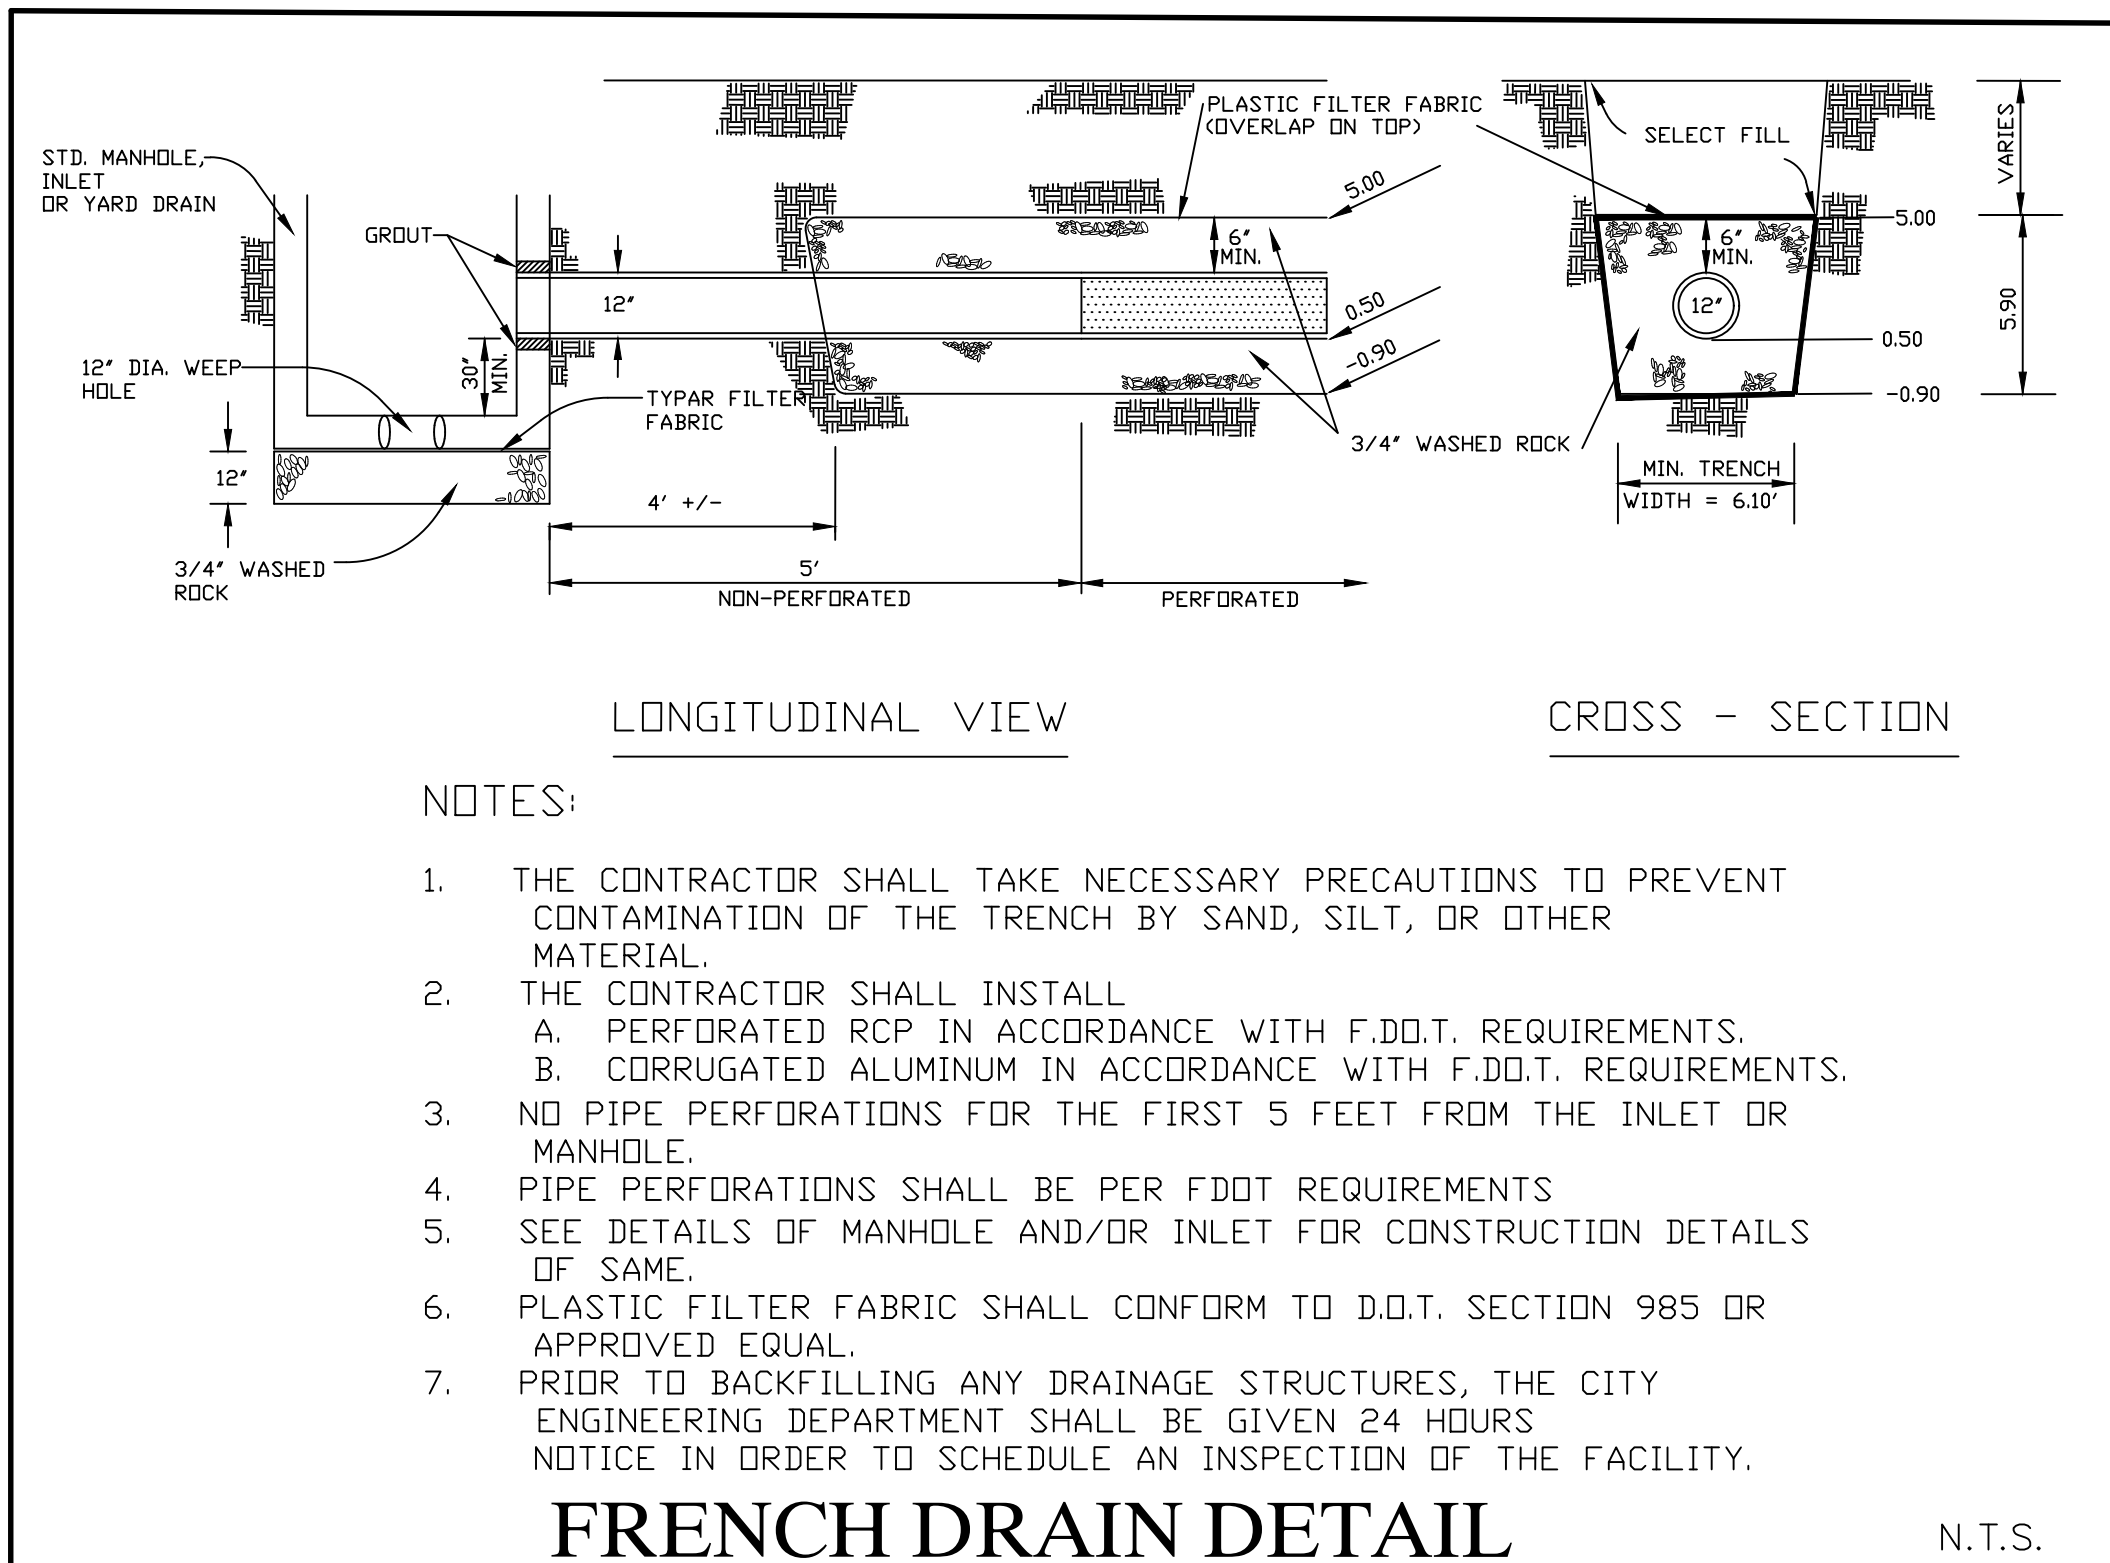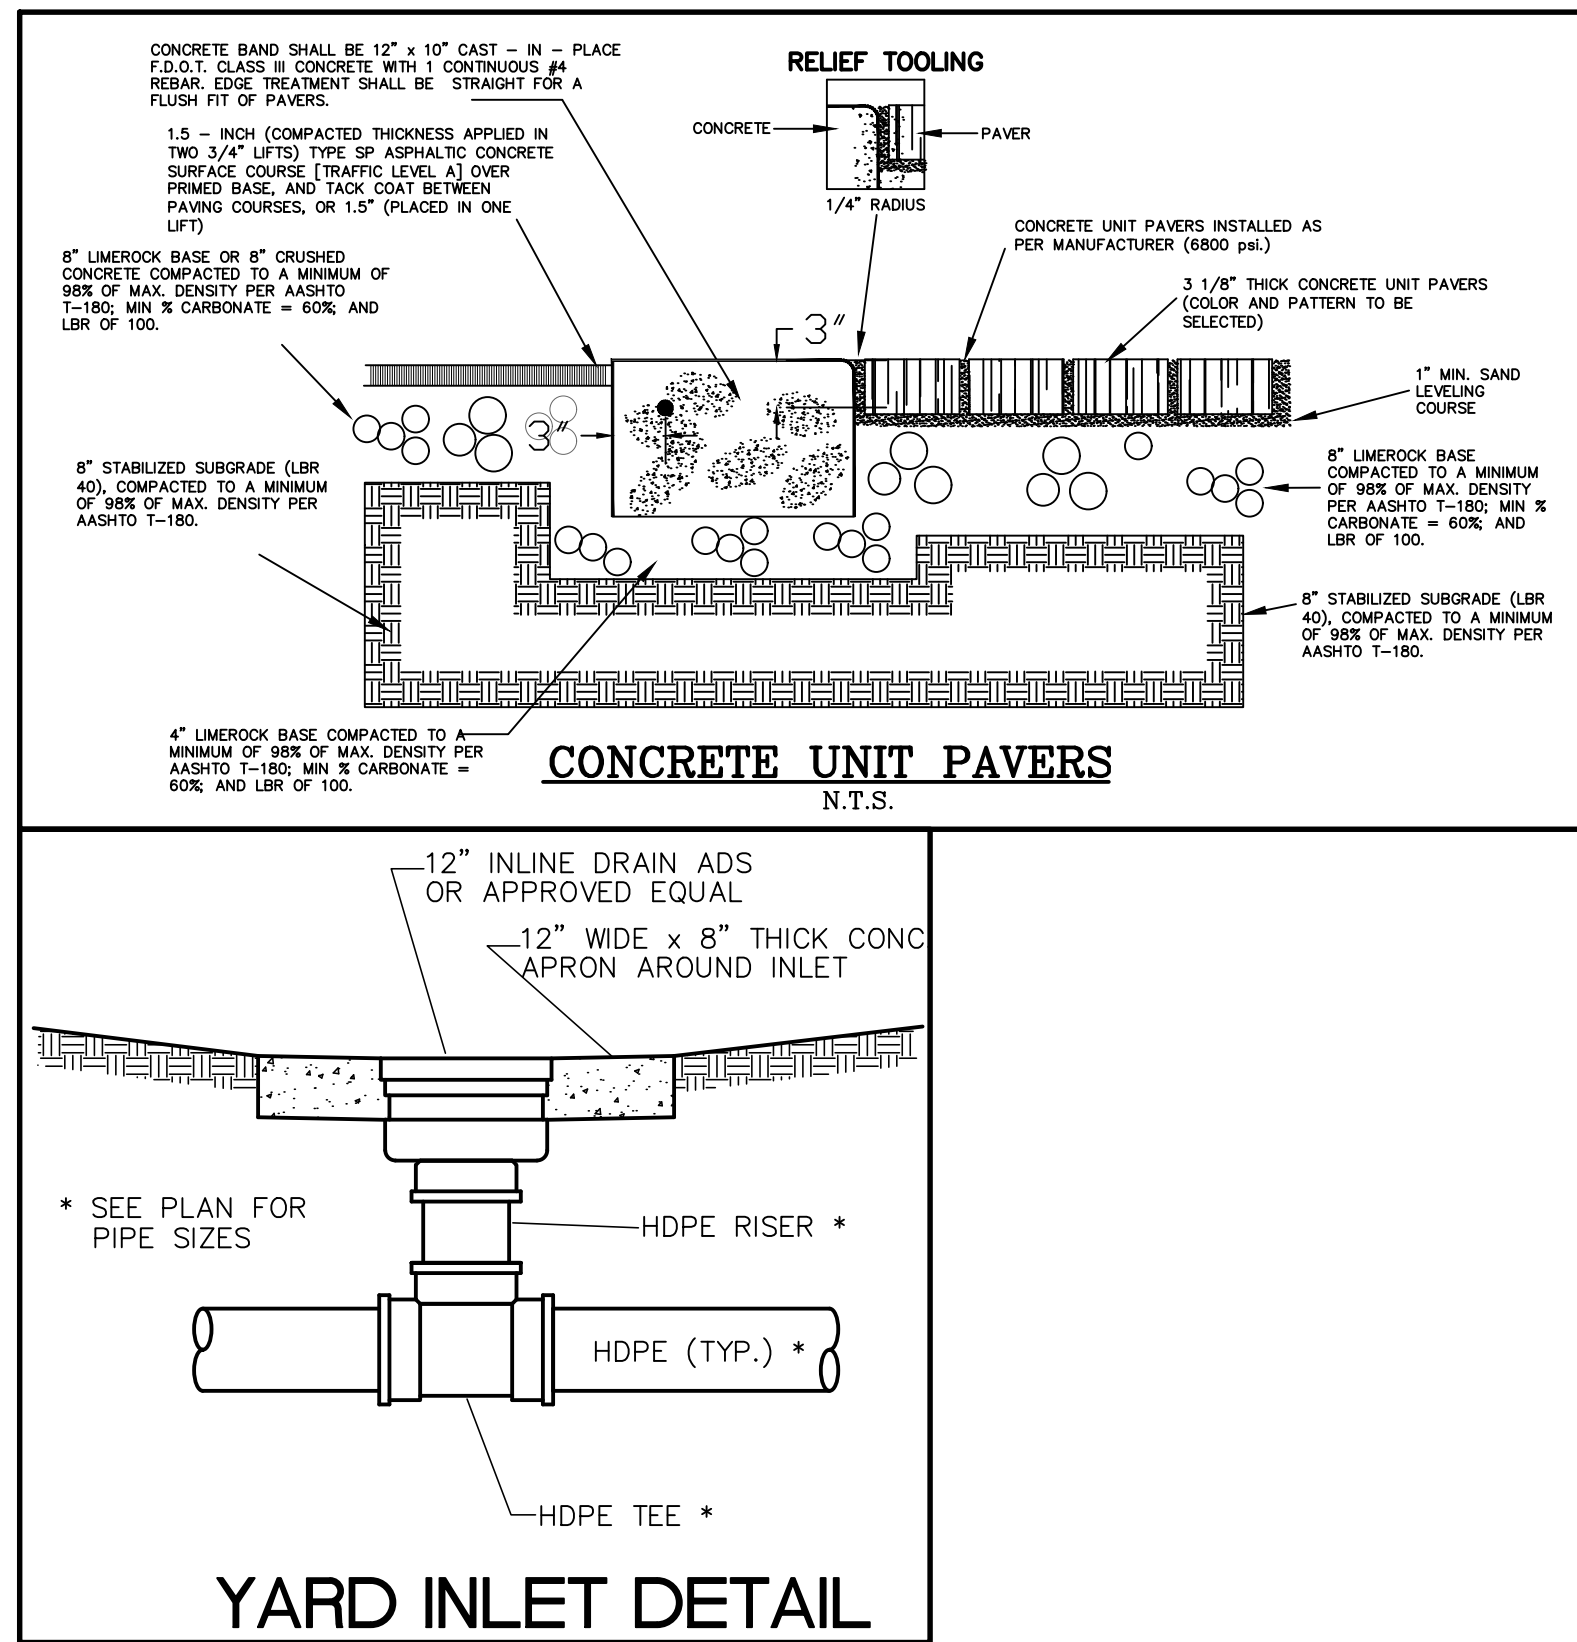

WELL & RETENTION CHAMBER DETAIL