

PLANTS & MATERIALS LIST						
*NOTE: DRAWING SUPERSEDES MATERIALS LIST AND TAKE OFFS. IT'S THE CONTRACTOR'S RESPONSIBILITY TO CONFIRM ALL QUANTITIES AND TAKE OFFS PER DRAWING. SHOULD YOU FIND A DISCREPANCY NOTIFY DESIGNER.						
SYM	QTY	BOTANICAL NAME	COMMON NAME	SPECIFICATIONS	SPACING	REMARKS
TREES						
CDI	6	COCCOLOBA DIVERSIFOLIA	PIGEON PLUM	14' OA., 2" CAL. DBH.	A.S.	FLORIDA #1
CER1	5	CONOCARPUS ERECTUS	GREEN BUTTONWOOD	12' OA. HT., 2" CAL. DBH.	A.S.	FLORIDA #1
CER2	5	CONOCARPUS ERECTUS	GREEN BUTTONWOOD	14' OA. HT., 2.5" CAL. DBH.	A.S.	FLORIDA #1
CES	5	CONOCARPUS ERECTUS SERICEUS	SILVER BUTTONWOOD	14' OA. HT., 2" CAL. DBH.	A.S.	FLORIDA #1
PRIVACY HEDGE						
CIR	79	CHRYSOBALANUS ICACO 'RED TIP'	COCOPLUM	2' HT.	24" O.C.	FLORIDA #1
ACCENTS, SHRUBS, GROUNDCOVERS AND VINES						
FMG	55	FICUS MICROCARPA 'GREEN ISLAND'	FICUS 'GREEN ISLAND'	7 GAL	18" O.C.	FLORIDA #1
ICN	20	IXORA COCCINEA 'NORA GRANT'	FLAME OF THE WOODS	3 GAL., 2' O.A. HT.	24" O.C.	FLORIDA #1
SOD & ARTIFICIAL TURF						
(SF)	(UNITS)					
7,487	1	STENOTAPHRUM SECUNDATUS 'FLORATAM'	ST. AUGUSTINE 'FLORATAM'			
MULCH						
1,860	233	BROWN MULCH	2 CU FT BAG	8 SF @ 3"		
EDGING						
308	19.25	PERMALOCK ALUMINUM EDGING	4" X 16 LF / STICK			

TREE DISPOSITION TABLE						
SYM	QTY	BOTANICAL NAME	COMMON NAME	DIMENSIONS (HT X SPR, DBH)	CONDITION (GOOD, FAIR, POOR)	REMAIN, REMOVE, RELOCATE
PALMS						
ISP	1	SABAL PALMETTO	CABBAGE PALM	18' OA X 10' SPR.	FAIR	REMOVE
TREES						
IF	1	FICUS SP.	FICUS SP.	21' OA X 20' SPR. X 18" DBH.	FAIR	REMOVE



PIGEON PLUM




GREEN BUTTONWOOD



SILVER BUTTONWOOD



COCOPLUM

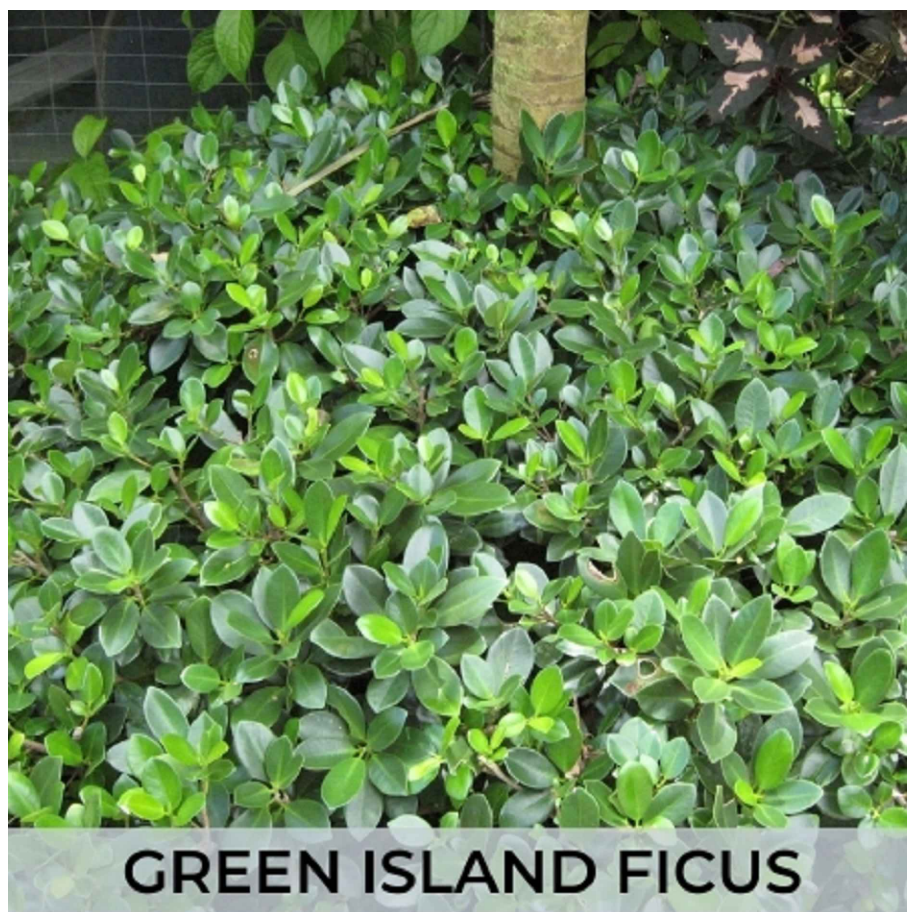

GREEN ISLAND FICUS



IXORA 'NORA GRANT'

DATE:	5/23/23
DESIGNER:	MK
CAD:	LC/AJ/DF

PROJECT NO.:	22-026
--------------	--------

REVISION:	R5
-----------	----



SCALE: N.T.S.

DRAWING CODE:	L2
---------------	----

SHEET NO.:	02 OF 03
------------	----------

DRC