




1ST FLR BLDG #1

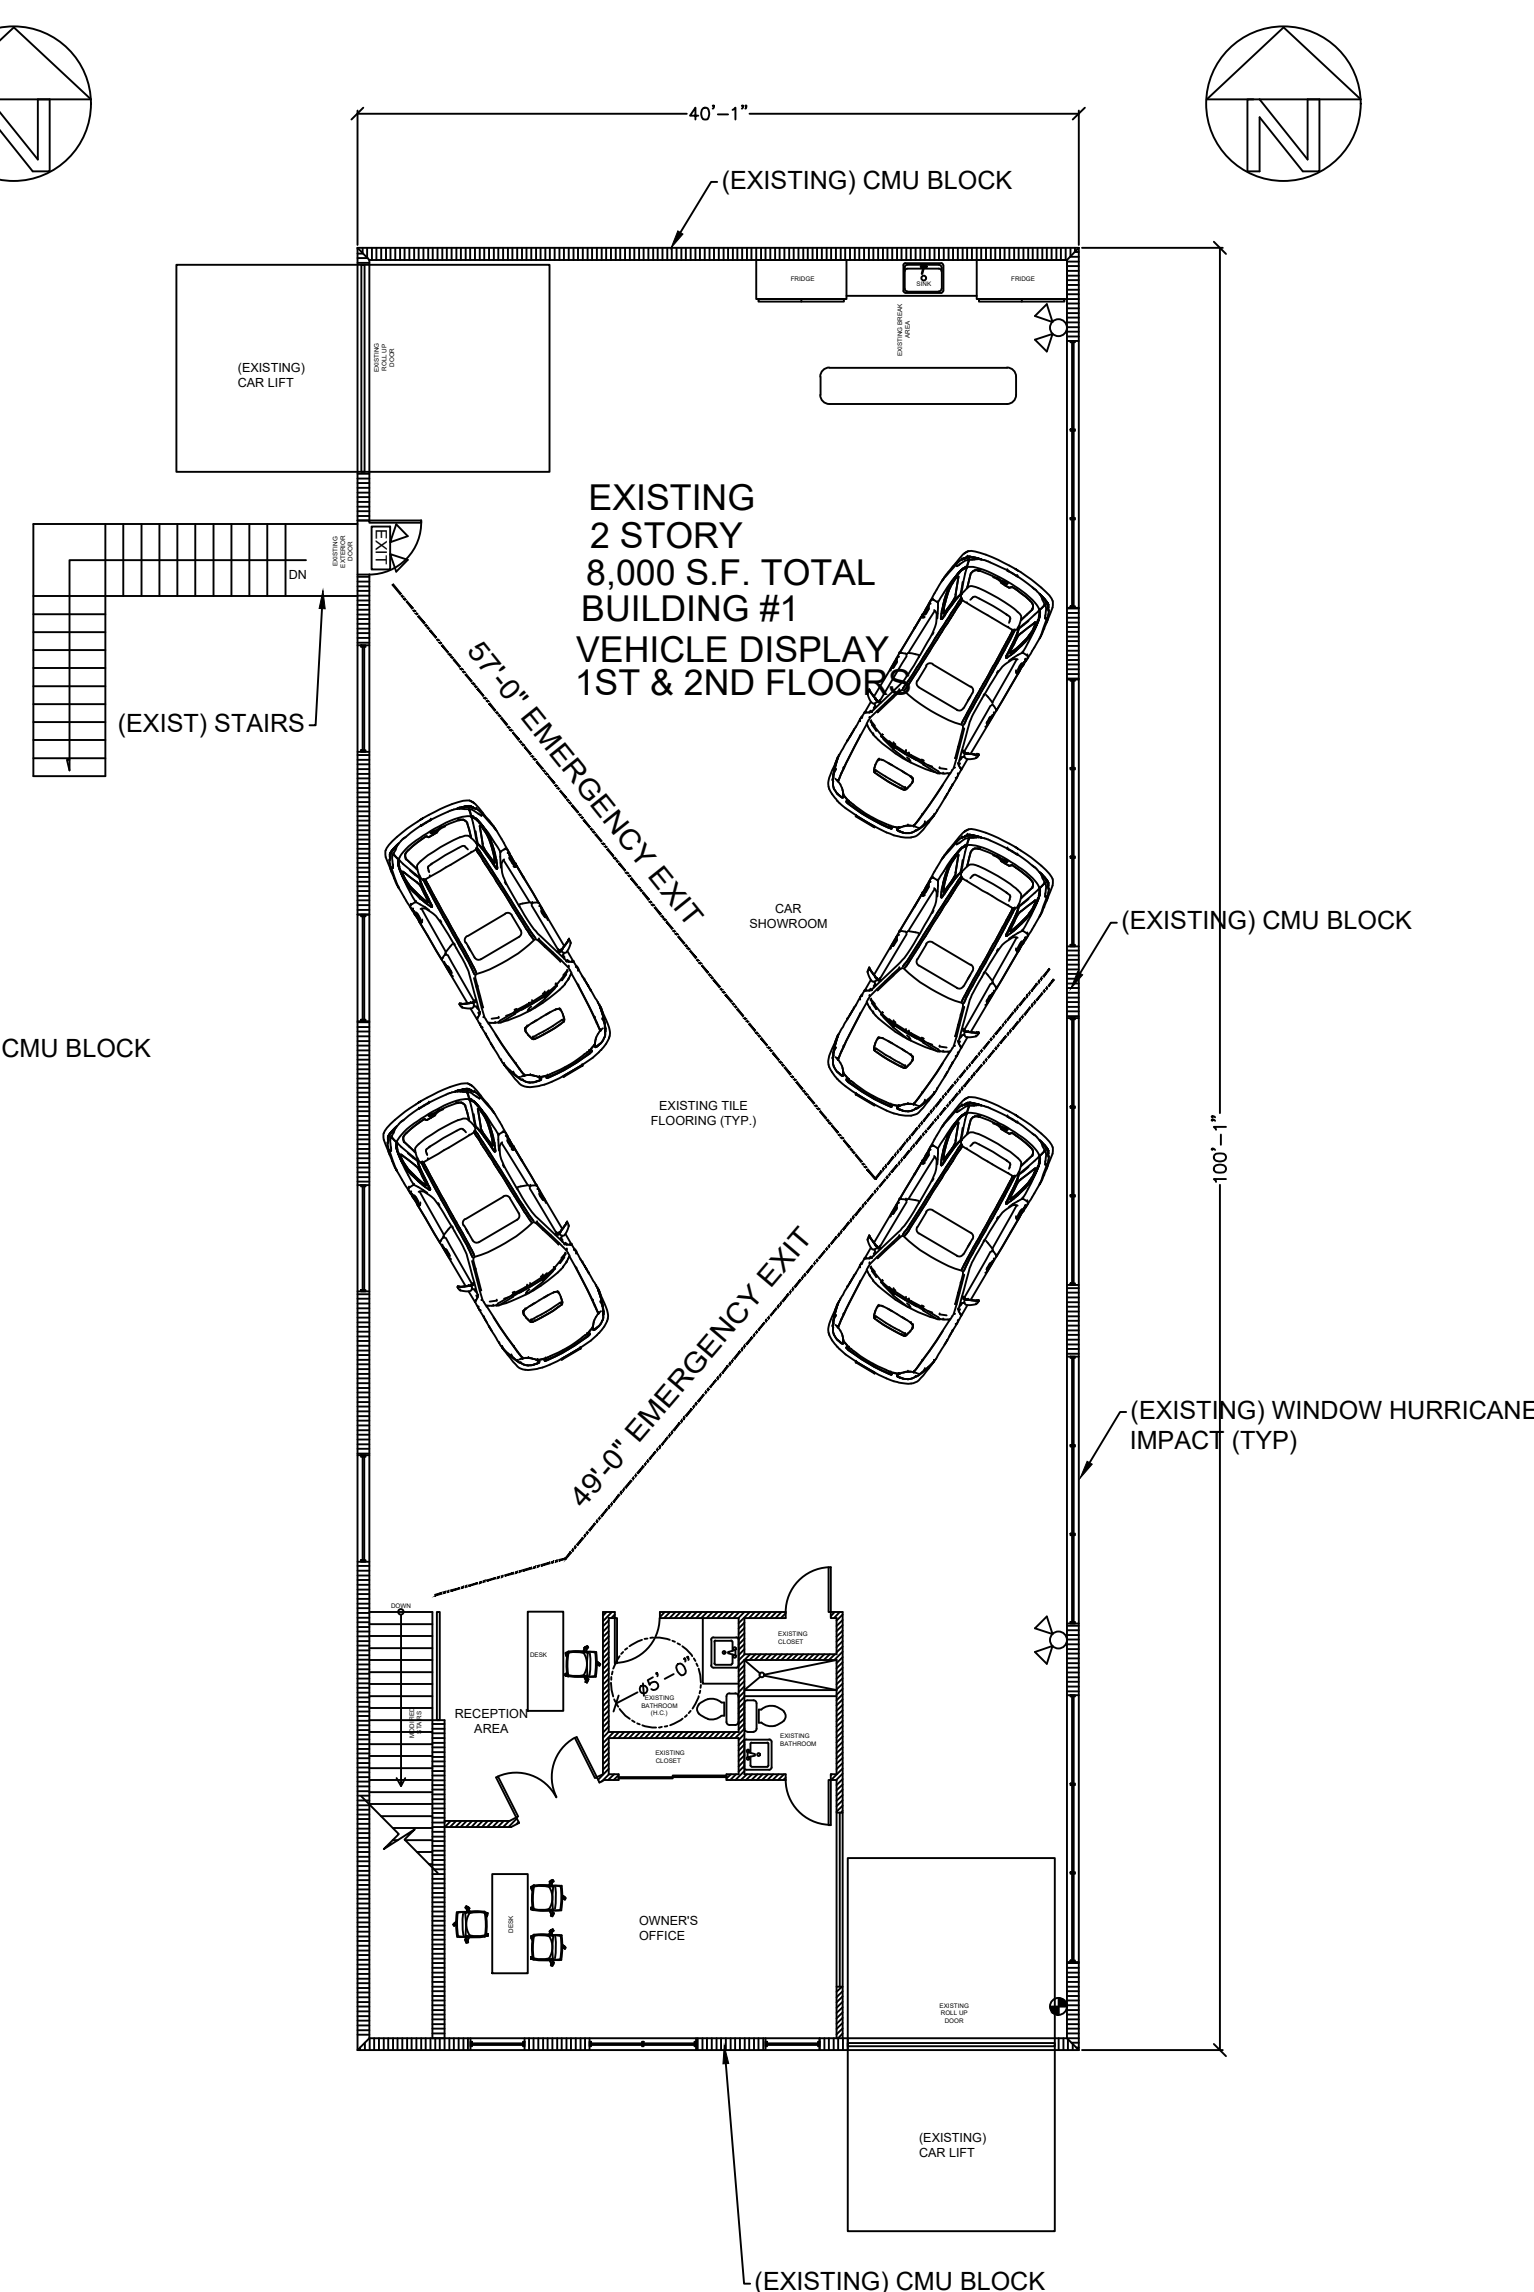

2ND FLR BLDG #1

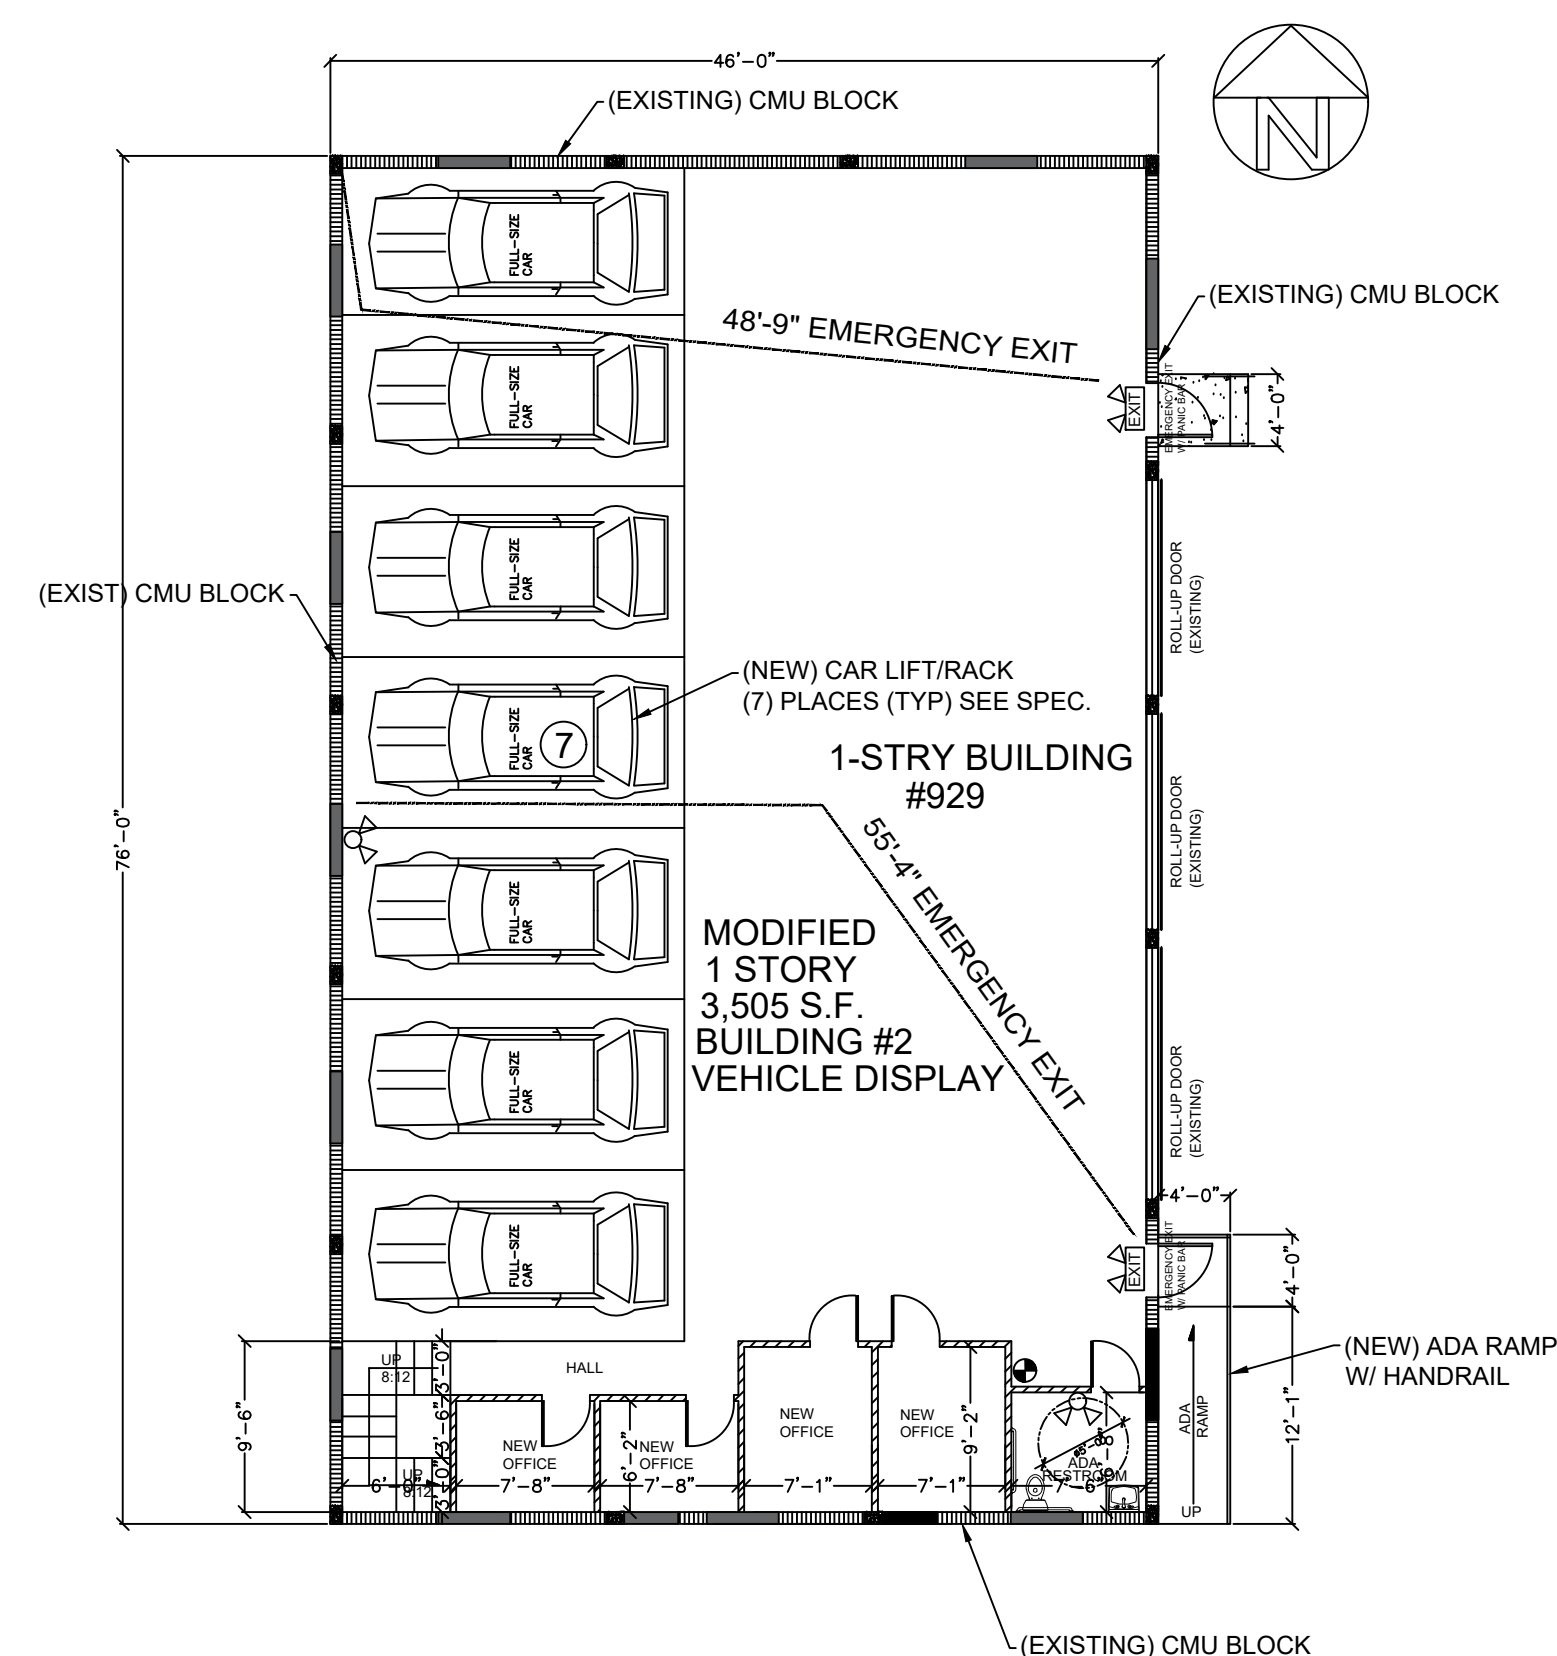

1ST FLR BLDG #2

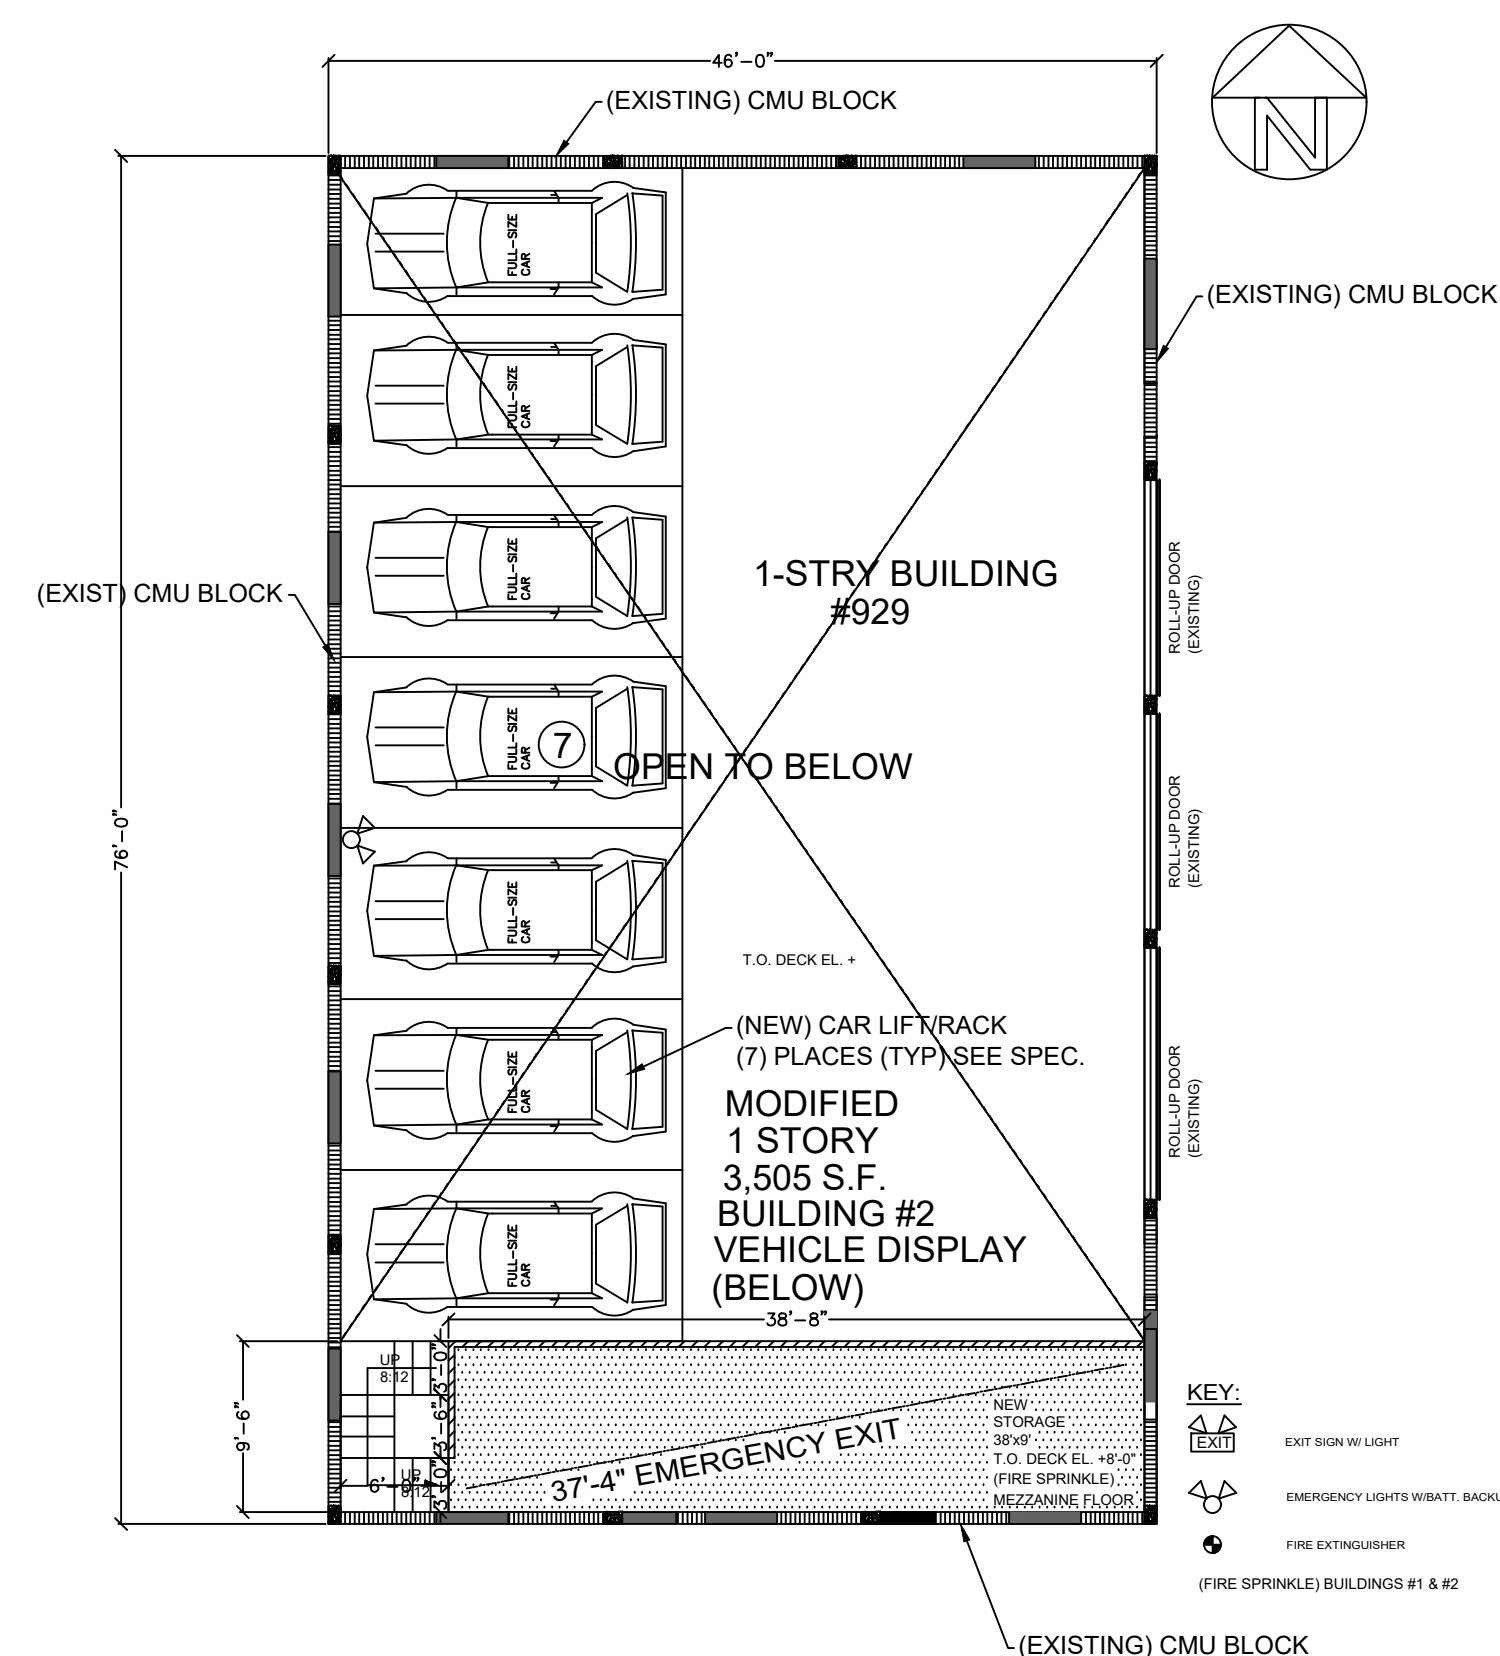

MEZZ. FLR BLDG #2

[illegible]

DON ARPIN
P.E. 28585

APPROVED SEAL/SIGNATURE

DON ARPIN MSPE, PE. #28585
ASSOCIATED GENERAL KINETICS, LLC
COA. #26073

ORTH DIXIE HIGHWAY
UDERDALE, FL, 33334
(954) 772-8345 FAX: (954) 772-7478

GAL. 6:14

TO THE BEST OF MY KNOWLEDGE, THE PLANS AND SPECIFICATIONS COMPLY WITH THE APPLICABLE MINIMUM BUILDING CODES AND THE APPLICABLE FIRE-SAFETY STANDARDS AS DETERMINED BY THE LOCAL AUTHORITY IN ACCORDANCE WITH THIS SECTION AND CHAPTER 633, FLORIDA STATUTES.

THE NEW AUTO TOY STORE
929 & 941 S.W. 8TH STREET
POMPANO BEACH, FLORIDA 33069

DRAWN:
DATE: 7/29/2025
PROJECT NUMBER:
SHEET NUMBER:

SHEET NUMBER:

LS-1

LS-1

LIFE SAFETY PLAN

SCALE: 3/32"=1'-0"

DRC

PZ25-1200032

09/03/2025