



\\ctarfil02\CTAShared\Landscape\2024\24-0055-001-01 1501 Atlantic Truck Wash Drawings\24-0055-LP.dwg [LP-4] Feb 26, 2025 9:22am NP:ASTRE

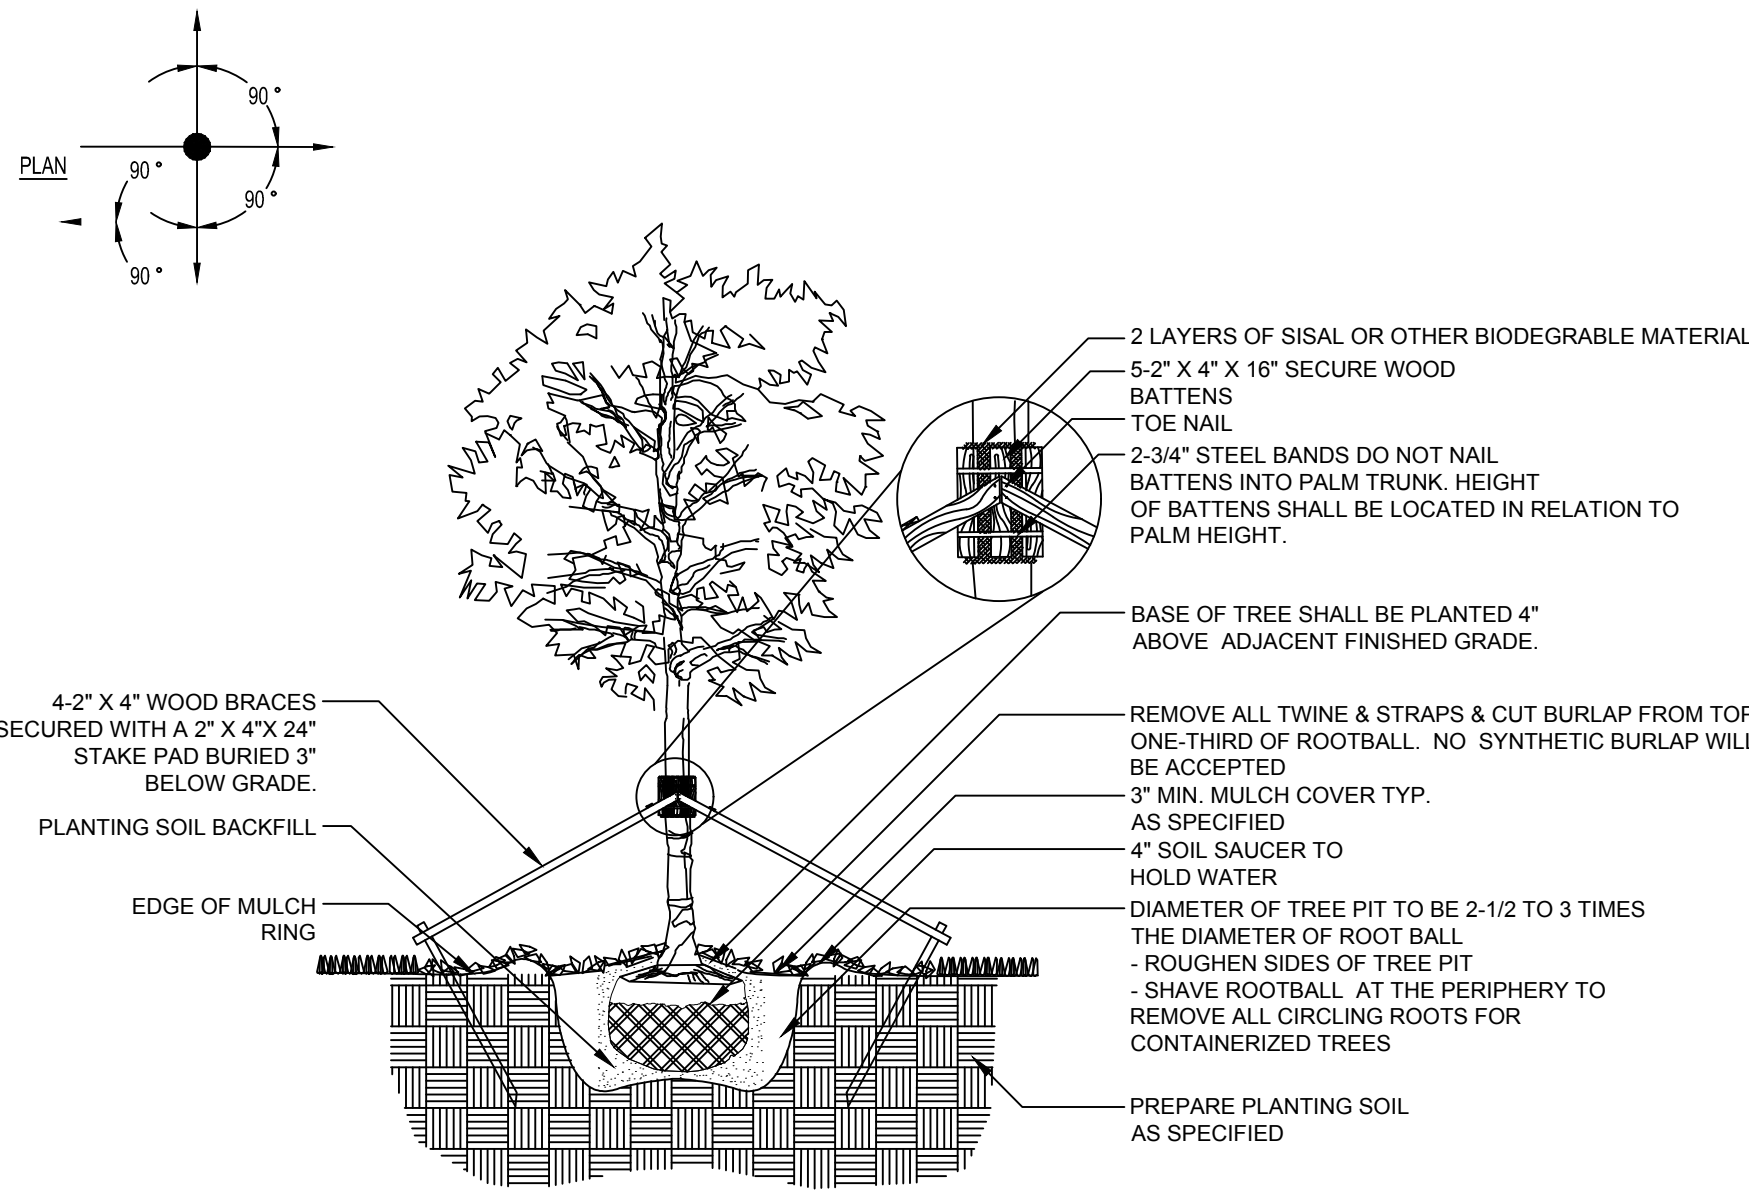


1 CANOPY TREE  
SECTION

NTS

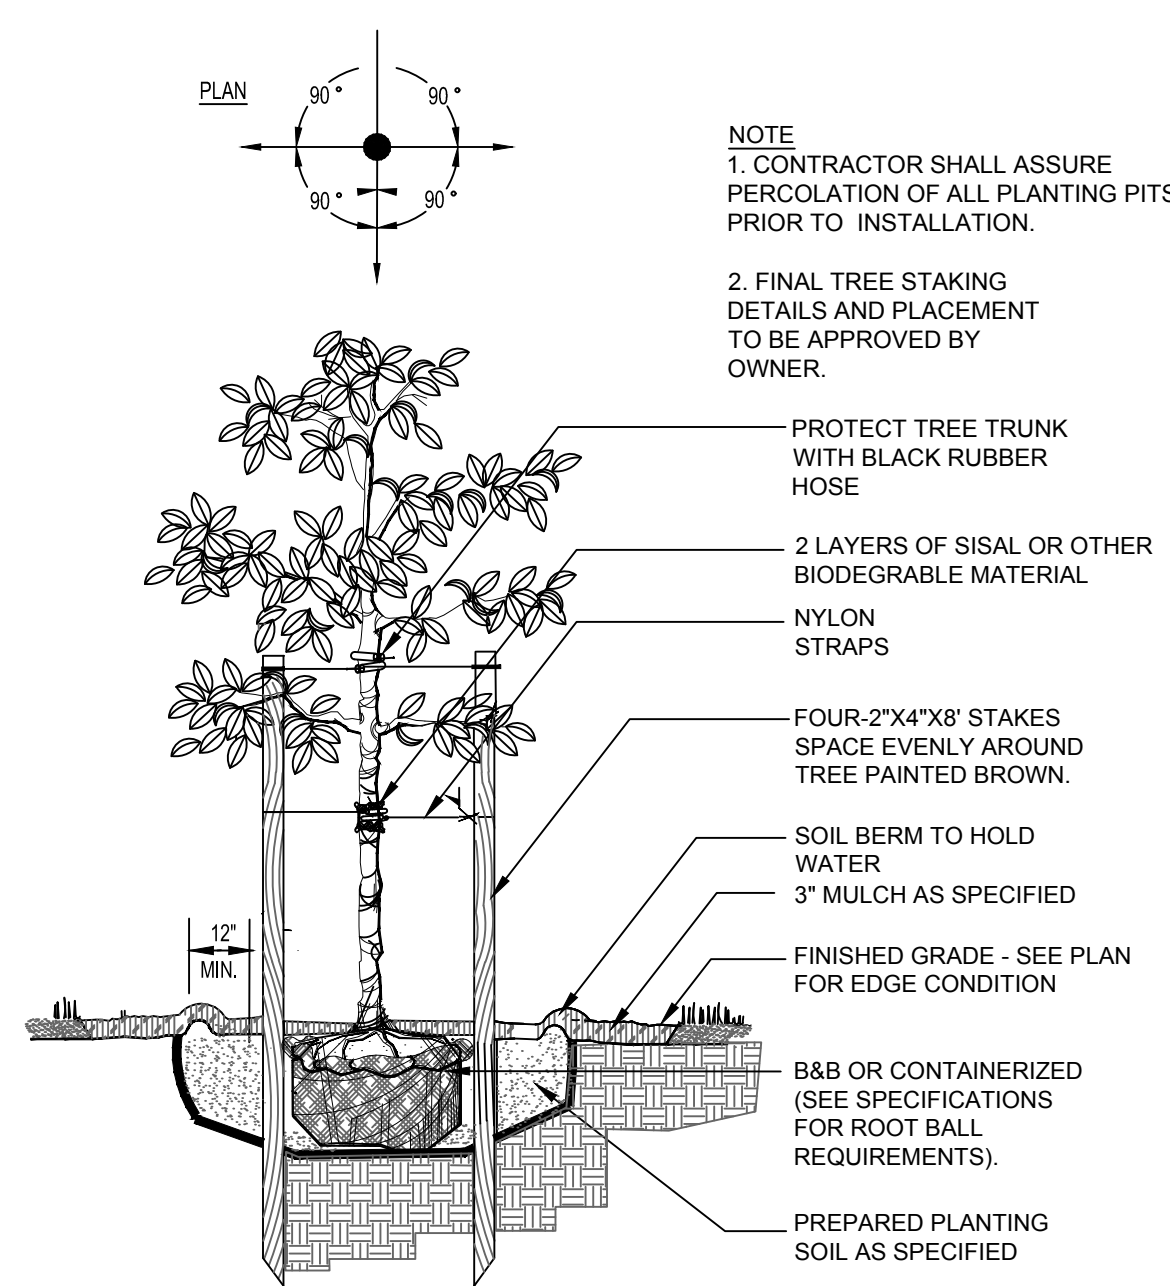


2 SMALL TREE  
SECTION

NTS

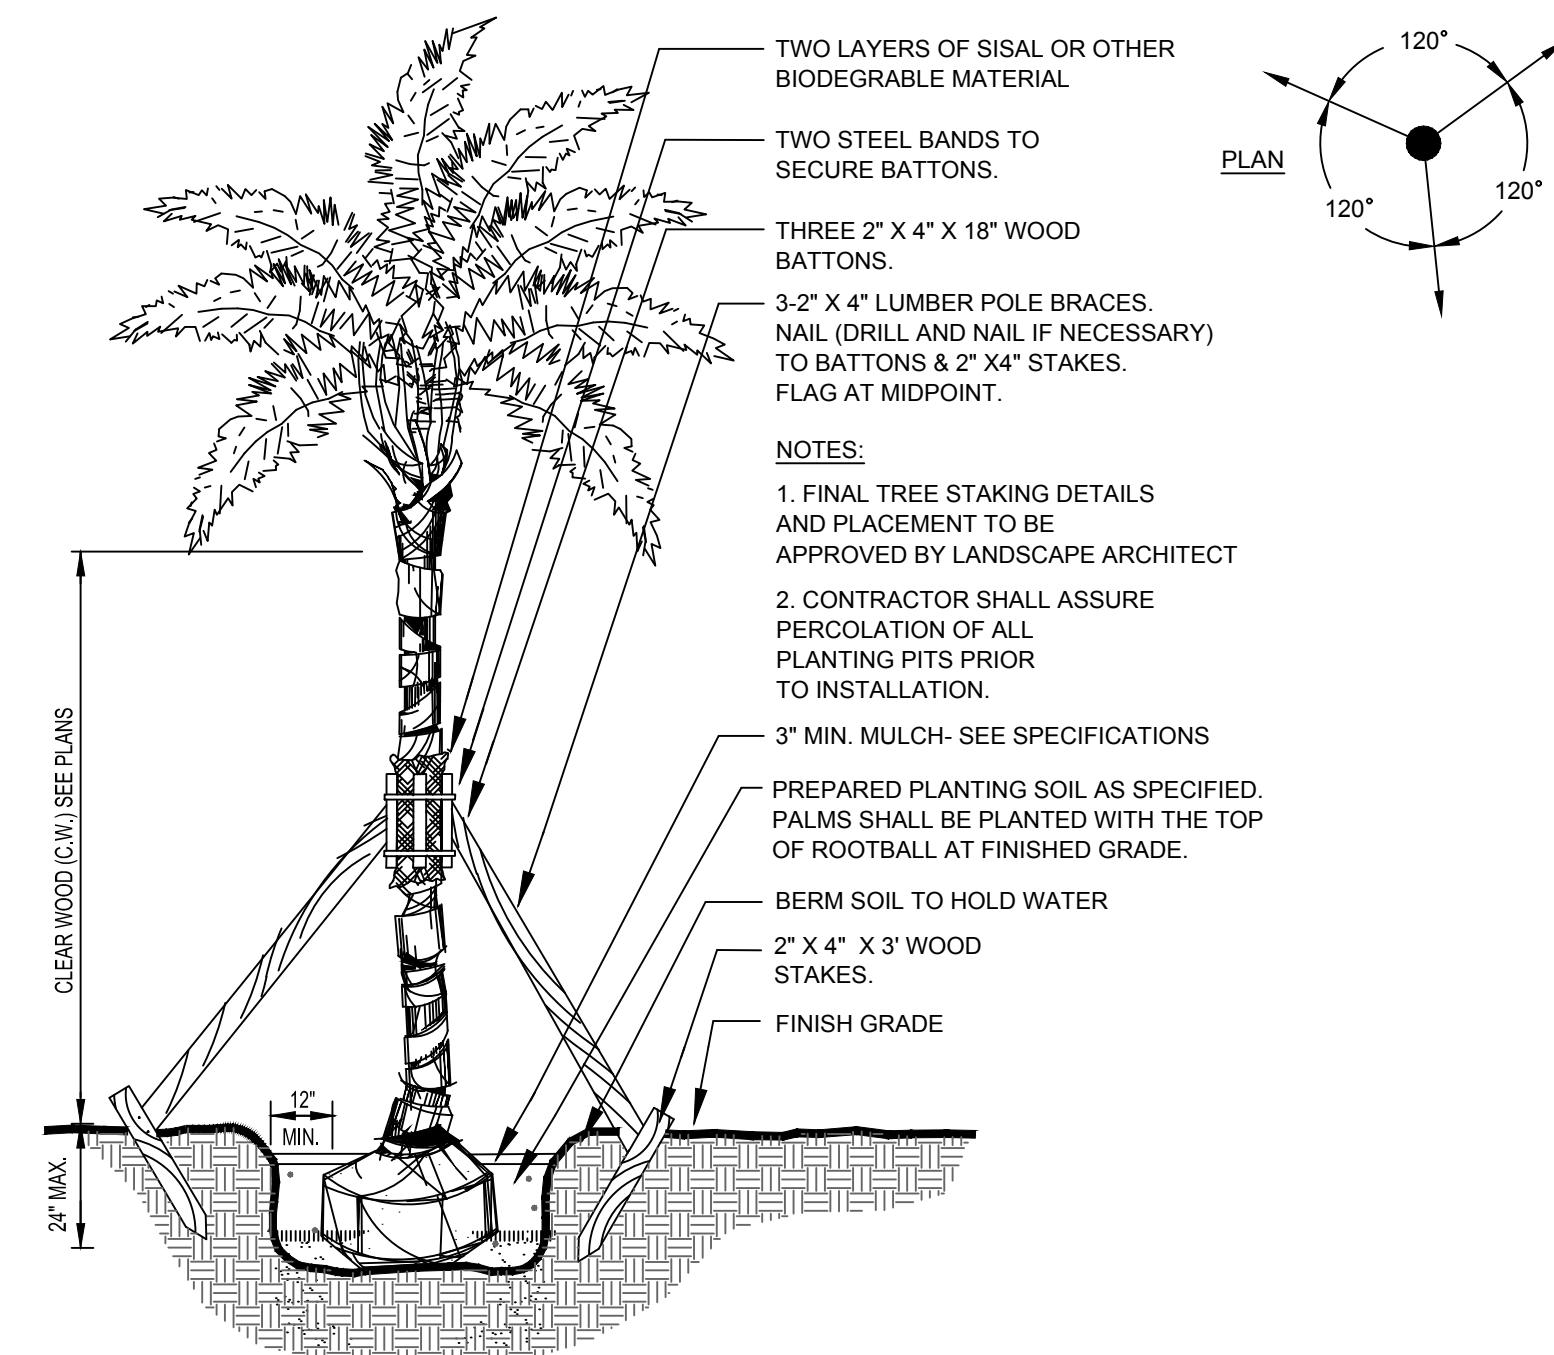


3 PALM (TYPICAL)  
SECTION

NTS

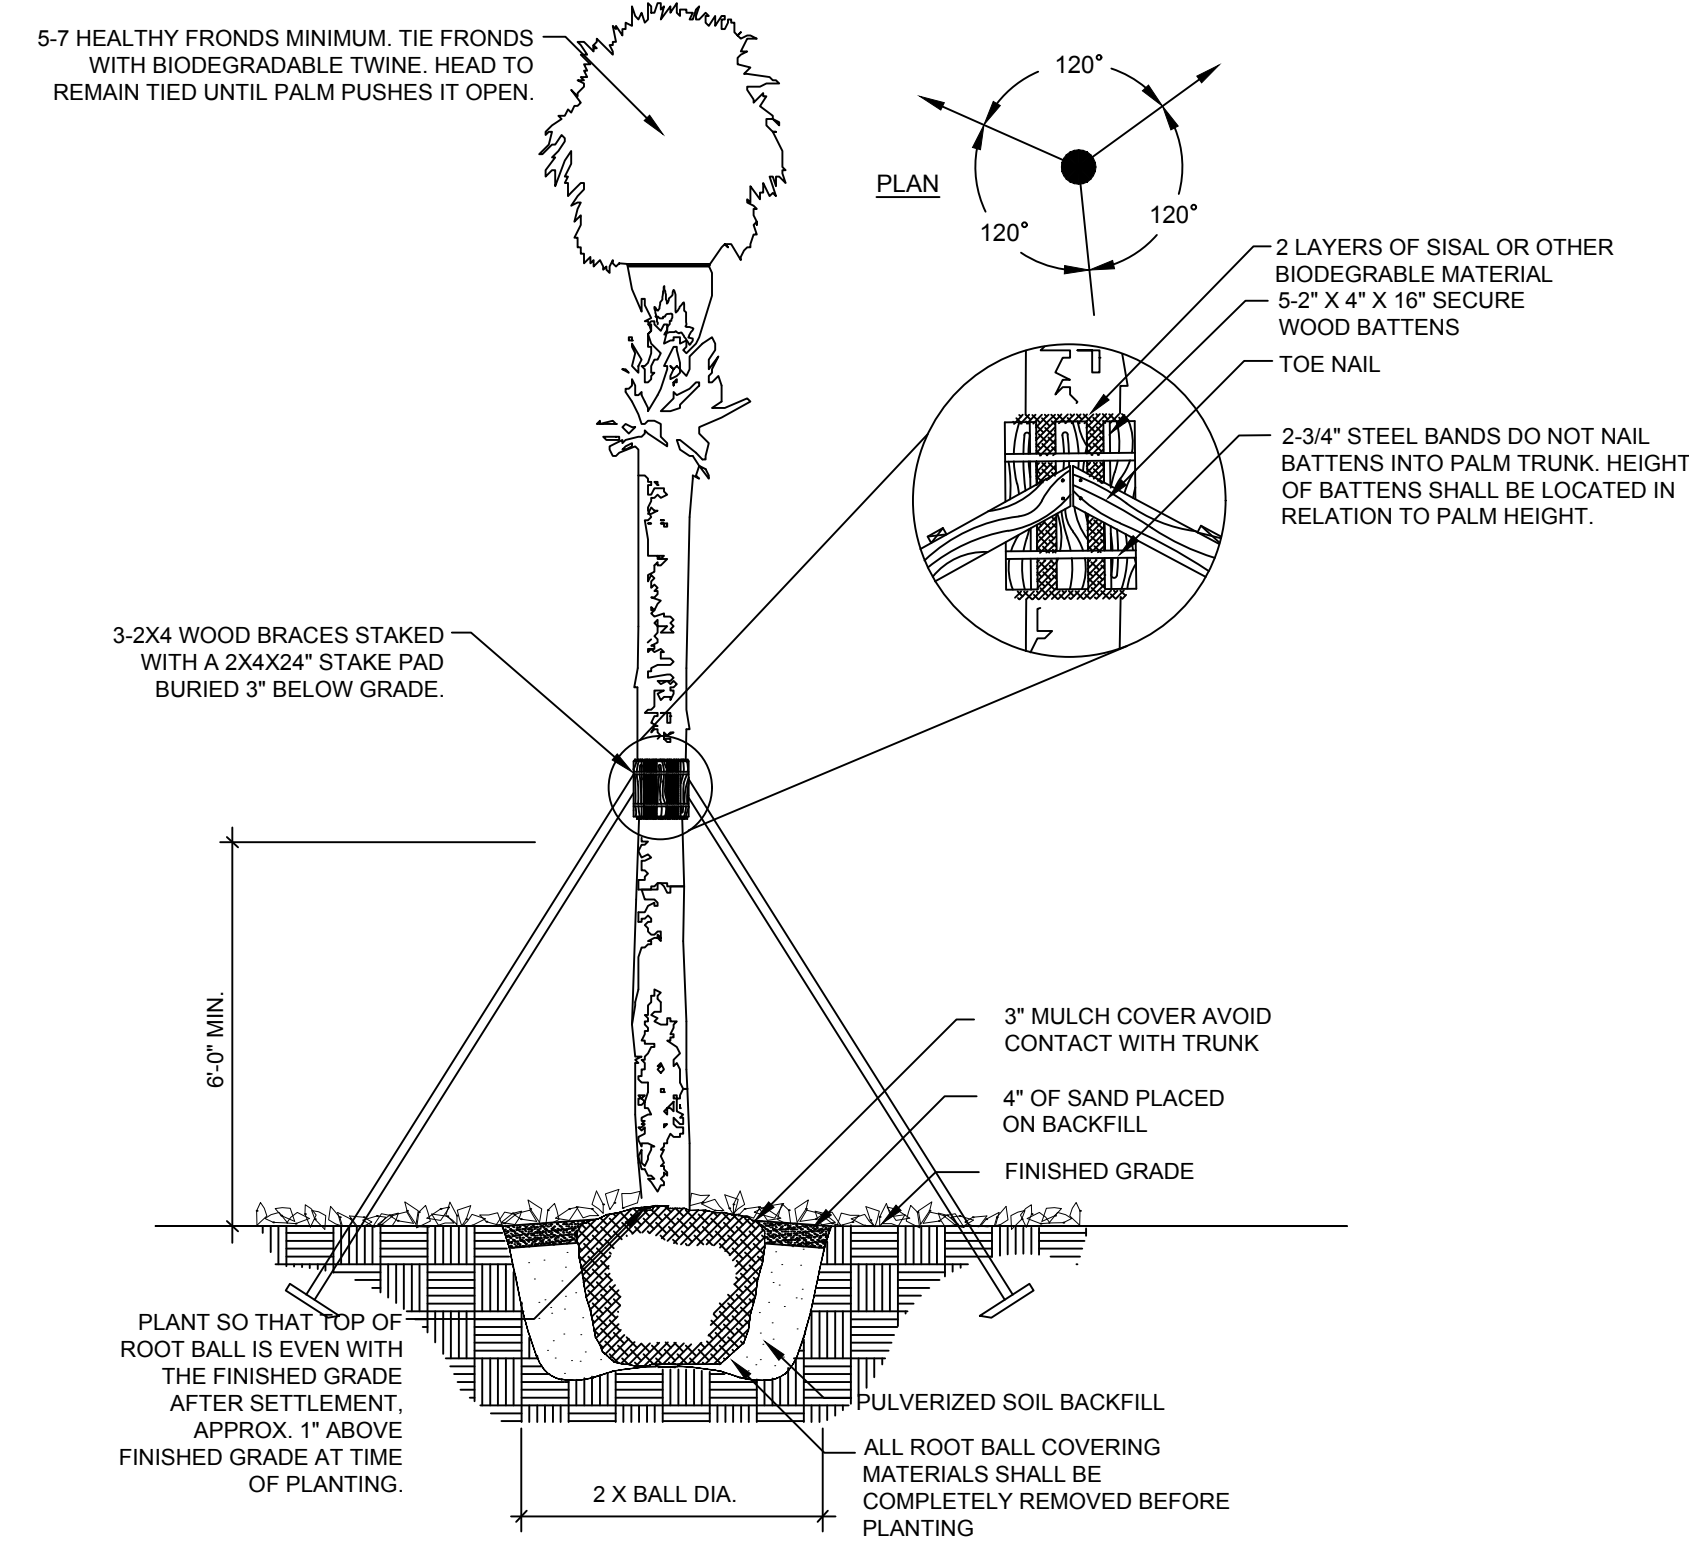


4 SABAL PALM  
SECTION

NTS

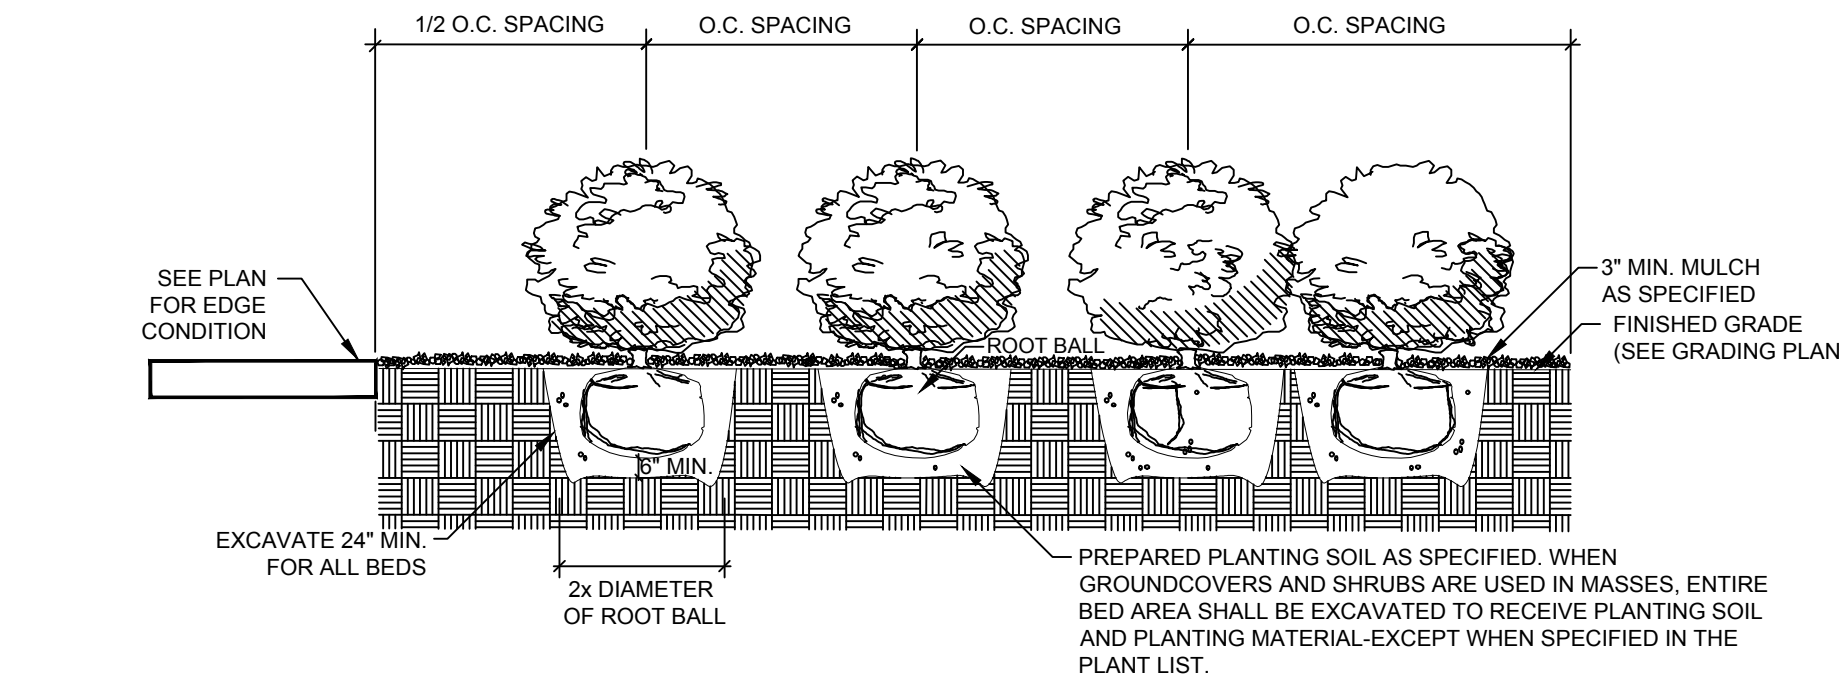


5 SHRUB PLANTING  
SECTION

NTS

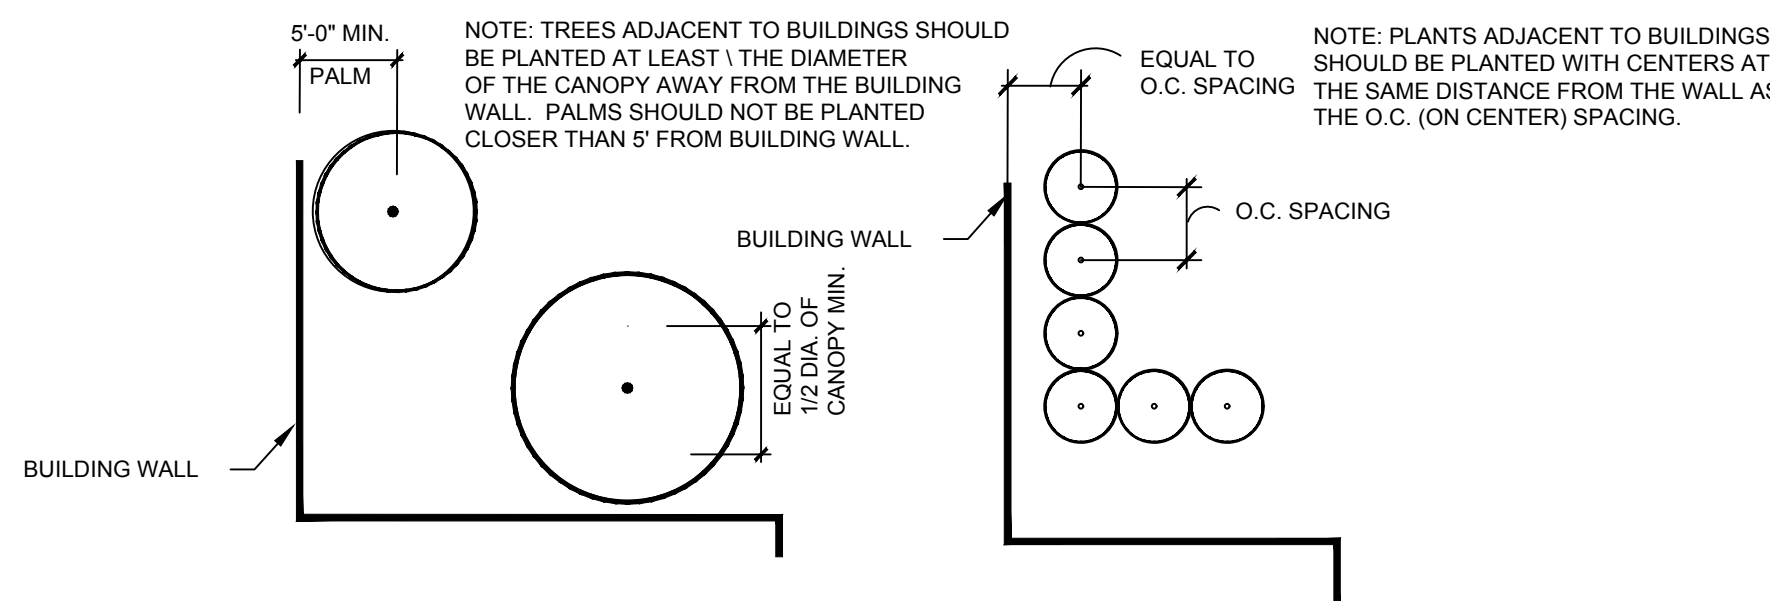


6 PLANTING ADJACENT TO BUILDING  
SECTION

NTS

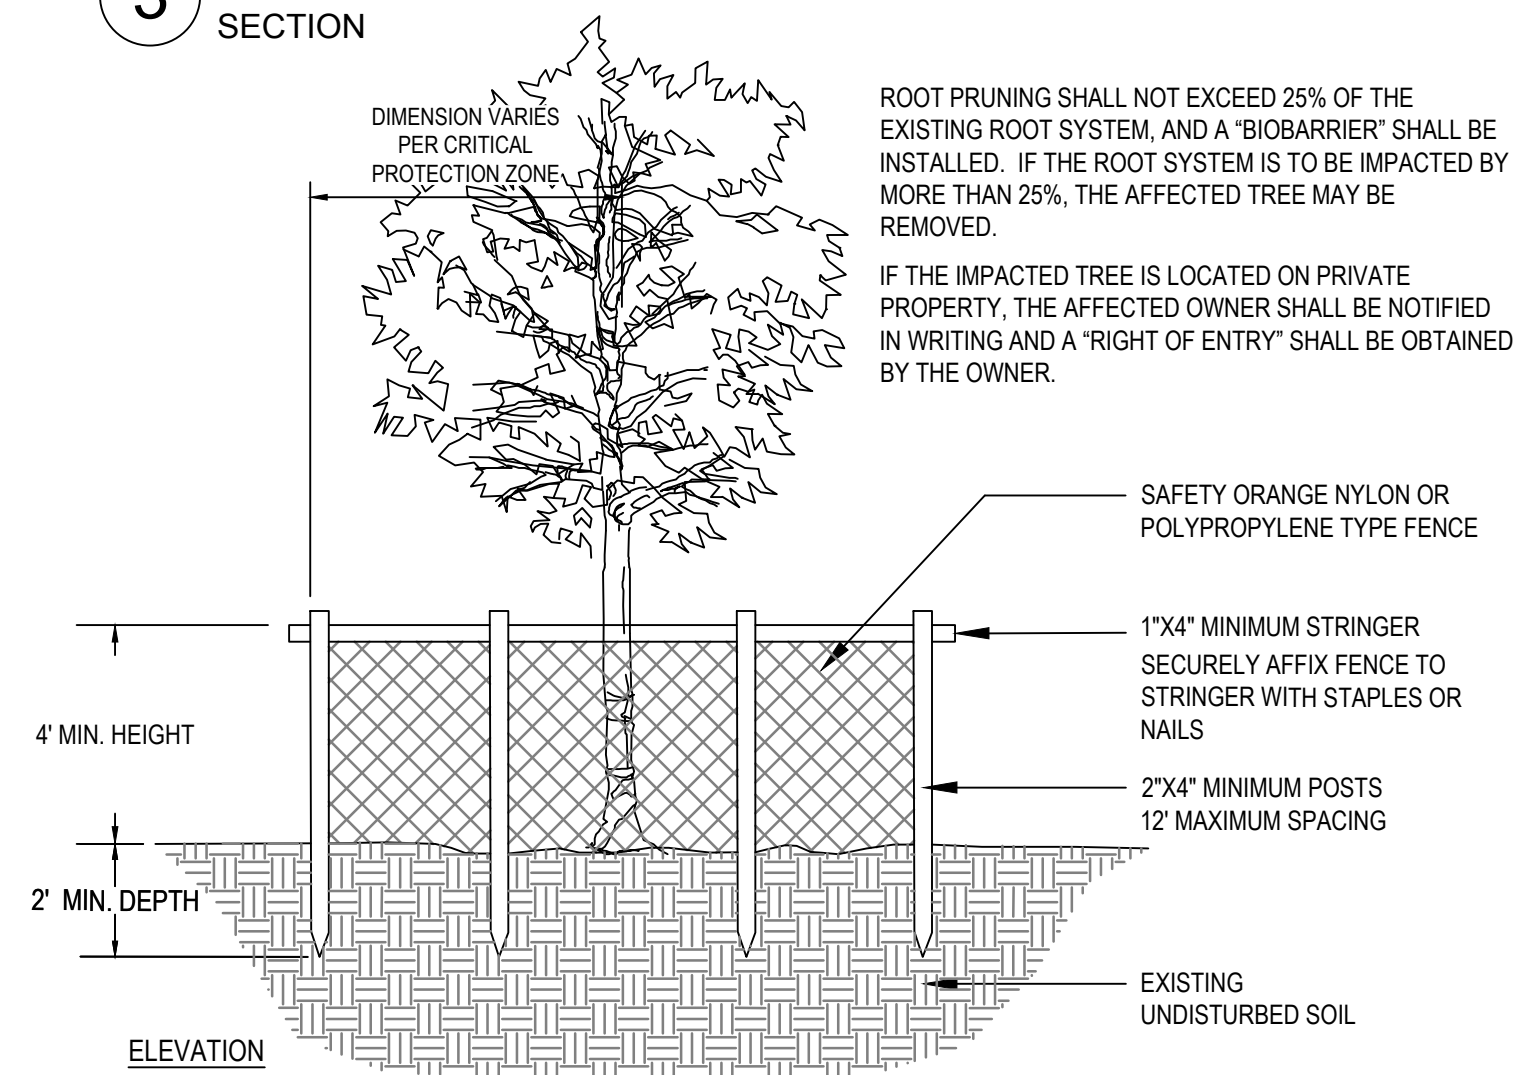


7 TREE PROTECTION BARRICADE  
SECTION

NTS

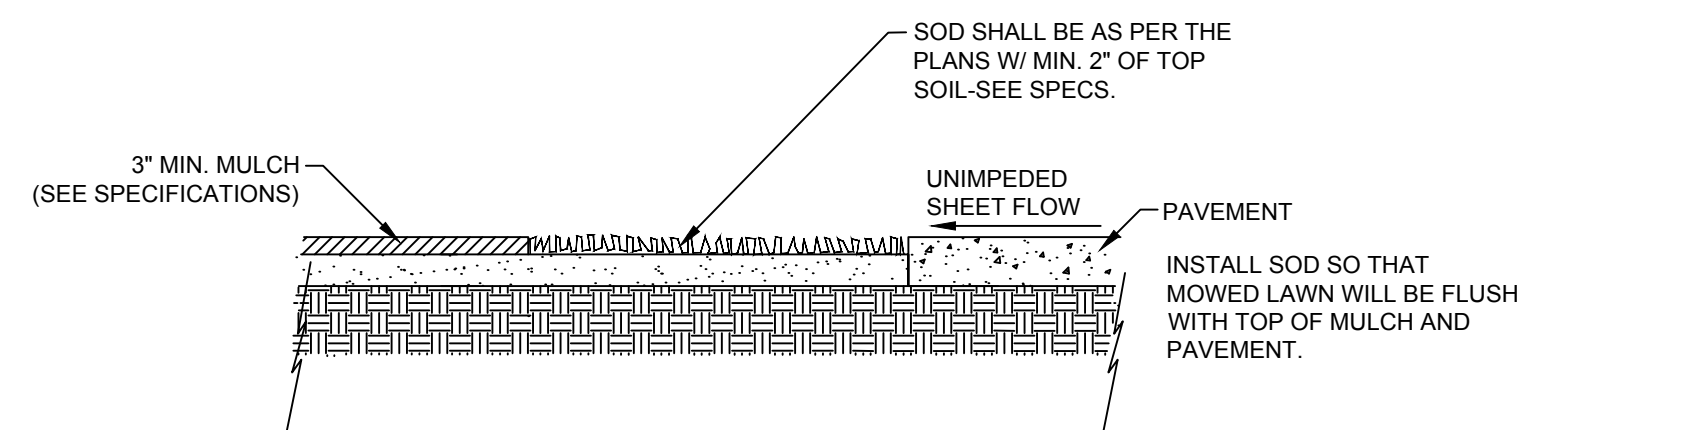

8 SOD INSTALLATION  
SECTION

NTS

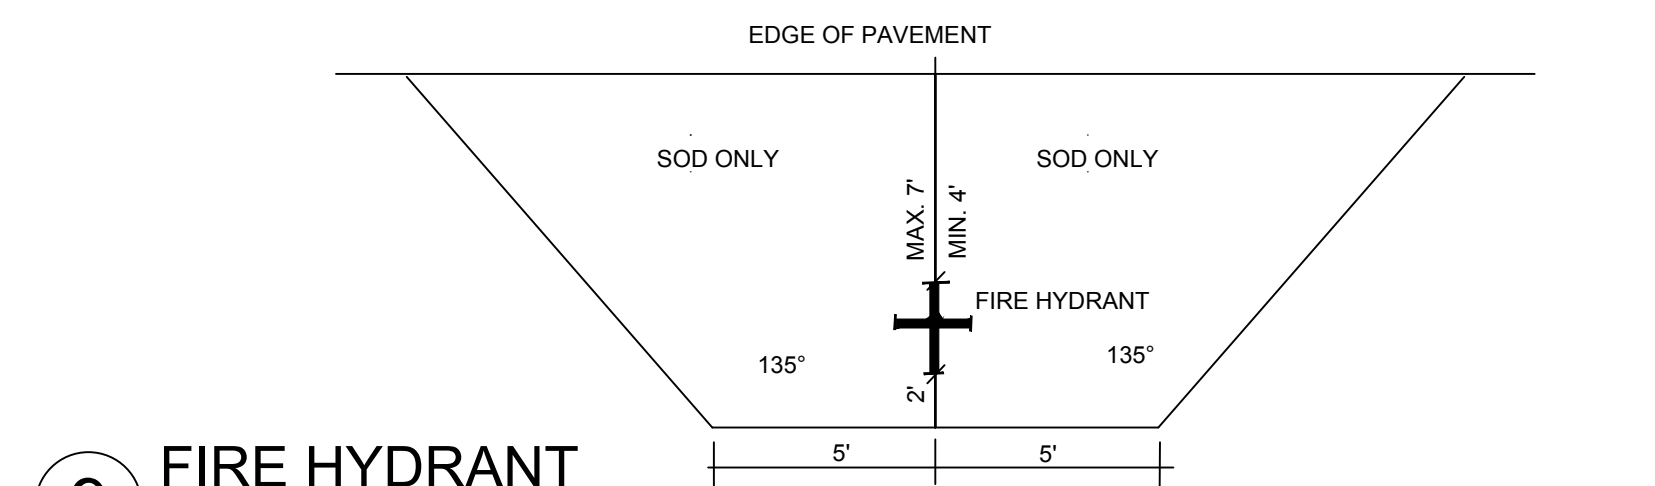

9 FIRE HYDRANT  
SECTION

NTS

DATE:	SCALE:	DESIGN BY:	DRAWN BY:	CHECKED BY:	APPROVED BY:
02/26/25	AS SHOWN	AKR	AKR	NDP	SWP

Craven - Thompson and Associates, Inc.  
Engineers • Planners • Surveyors  
3563 N.W. 5360 Street, Fort Lauderdale, Florida 33309  
TEL: (954) 739-6409  
FAX: (954) 739-6409  
FLORIDA LICENSED ENGINEERS, SURVEYORS & MAPPING BUSINESS NO. 271  
FLORIDA LICENSED LANDSCAPE ARCHITECTURE BUSINESS NO. C00014

MATERIAL SHOWN HEREIN IS THE PROPERTY OF CRAVEN, THOMPSON & ASSOCIATES, INC. AND SHALL NOT BE REPRODUCED OR IN PART WITHOUT WRITTEN PERMISSION OF CRAVEN-THOMPSON & ASSOCIATES, INC. COPYRIGHT © 2015

Atlantic Fleet Wash  
1501 West Atlantic Blvd.  
Pompano Beach, Florida

Prepared For:  
Kaja Properties Inc.  
Landscape Details

Nicole D. Pastre  
Florida R.L.A. No. 6667397  
2025-02-26

PROJECT NO.  
24-0055-001-01

LP-4

SHEET \_\_\_\_ OF \_\_\_\_

DRC

PZ24-12000026

04.02.2025