


TREE LIST																
No.	Botanical Name	Common Name	DBH (in.)	Canopy (ft)	Height O.A. (ft)	Canopy (SF)	Disposition	Condition	Notes	Appraised Value	\$ / in. caliper	Average \$	1 \$	2 \$	3 \$	Replacement Size
1	Sabal palmetto	Sabal Palm	12 in.	12 ft.	24 ft.	113 SF	RELOCATE	70%								
2	Sabal palmetto	Sabal Palm	10 in.	16 ft.	18 ft.	201 SF	Protect	60%								
3	Sabal palmetto	Sabal Palm	12 in.	14 ft.	24 ft.	154 SF	RELOCATE	75%								
4	Sabal palmetto	Sabal Palm	10 in.	12 ft.	18 ft.	113 SF	RELOCATE	70%								
5	Sabal palmetto	Sabal Palm	10 in.	24 ft.	24 ft.	452 SF	RELOCATE	70%								
6	Sabal palmetto	Sabal Palm	12 in.	12 ft.	30 ft.	113 SF	REMOVE	50%								
7	Sabal palmetto	Sabal Palm	12 in.	15 ft.	24 ft.	177 SF	REMOVE	55%								
8	Sabal palmetto	Sabal Palm	12 in.	14 ft.	28 ft.	154 SF	REMOVE	55%								
9	Sabal palmetto	Sabal Palm	12 in.	15 ft.	18 ft.	177 SF	REMOVE	50%								
10	Ficus aurea	Ficus spp.	64 in.	60 ft.	40 ft.	2826 SF	REMOVE	55%								
11	Ficus aurea	Ficus spp.	64 in.	40 ft.	36 ft.	1256 SF	REMOVE	50%	Sparse Canopy							
12	Sabal palmetto	Sabal Palm	12 in.	14 ft.	23 ft.	154 SF	REMOVE	50%								
13	Sabal palmetto	Sabal Palm	10 in.	7 ft.	20 ft.	38 SF	REMOVE	50%								
14	Sabal palmetto	Sabal Palm	12 in.	14 ft.	30 ft.	154 SF	REMOVE	50%								
14A	Sabal palmetto	Sabal Palm	10 in.	12 ft.	20 ft.	113 SF	Protect	OFFSITE								
15	Ficus aurea	Ficus spp.	96 in.	65 ft.	40 ft.	3317 SF	REMOVE	70%		\$29,867	\$444	\$1,333	\$625	\$500	\$475	3.0 in.
16	Sabal palmetto	Sabal Palm	12 in.	12 ft.	24 ft.	113 SF	Protect	70%								
17	Sabal palmetto	Sabal Palm	12 in.	12 ft.	24 ft.	113 SF	Protect	50%								
18	Sabal palmetto	Sabal Palm	12 in.	10 ft.	20 ft.	79 SF	REMOVE	50%								
19	Sabal palmetto	Sabal Palm	10 in.	4 ft.	20 ft.	13 SF	REMOVE	50%								
20	Sabal palmetto	Sabal Palm	10 in.	5 ft.	22 ft.	20 SF	REMOVE	50%								
21	Sabal palmetto	Sabal Palm	12 in.	10 ft.	18 ft.	79 SF	REMOVE	50%	Underneath Ficus							
22	Ficus aurea	Ficus spp.	106 in.	55 ft.	100 ft.	2375 SF	REMOVE	55%								
23	Sabal palmetto	Sabal Palm	10 in.	10 ft.	26 ft.	79 SF	REMOVE	50%								
24	Sabal palmetto	Sabal Palm	10 in.	12 ft.	25 ft.	113 SF	REMOVE	55%								
25	Sabal palmetto	Sabal Palm	10 in.	12 ft.	25 ft.	113 SF	REMOVE	55%								
26	Sabal palmetto	Sabal Palm	10 in.	10 ft.	20 ft.	79 SF	REMOVE	55%								
27	Sabal palmetto	Sabal Palm	12 in.	6 ft.	12 ft.	28 SF	RELOCATE	70%								
28	Sabal palmetto	Sabal Palm	12 in.	12 ft.	30 ft.	113 SF	RELOCATE	70%								
29	Sabal palmetto	Sabal Palm	12 in.	14 ft.	28 ft.	154 SF	REMOVE	55%								
30	Sabal palmetto	Sabal Palm	12 in.	12 ft.	30 ft.	113 SF	REMOVE	55%								
31	Sabal palmetto	Sabal Palm	12 in.	10 ft.	24 ft.	79 SF	REMOVE	55%								
32	Ficus aurea	Ficus spp.	36 in.	7 ft.	26 ft.	38 SF	REMOVE	55%								
33	Sabal palmetto	Sabal Palm	10 in.	7 ft.	26 ft.	38 SF	REMOVE	50%								
34	Sabal palmetto	Sabal Palm	10 in.	7 ft.	26 ft.	38 SF	REMOVE	55%								
35	Sabal palmetto	Sabal Palm	12 in.	12 ft.	25 ft.	113 SF	RELOCATE	70%								
36	Sabal palmetto	Sabal Palm	12 in.	7 ft.	26 ft.	38 SF	REMOVE	50%								
37	Sabal palmetto	Sabal Palm	12 in.	7 ft.	26 ft.	38 SF	REMOVE	30%	Large Wound at Base							
38	Ficus aurea	Ficus spp.	96 in.	50 ft.	70 ft.	1963 SF	REMOVE	50%								
39	Ficus aurea	Ficus spp.	20 in.	30 ft.	35 ft.	707 SF	REMOVE	45%								
40	Ficus aurea	Ficus spp.	84 in.	7 ft.	26 ft.	38 SF	REMOVE	45%								
41	Ficus aurea	Ficus spp.	84 in.	7 ft.	26 ft.	38 SF	REMOVE	40%								
42	Ficus aurea	Ficus spp.	125 in.	70 ft.	35 ft.	3847 SF	REMOVE	50%								
43	Ficus aurea	Ficus spp.	72 in.	60 ft.	45 ft.	2826 SF	Protect	50%								
44	Sabal palmetto	Sabal Palm	12 in.	14 ft.	22 ft.	154 SF	RELOCATE	70%								
45	Mastichodendron foetidissimum	Mastic	20 in.	20 ft.	30 ft.	314 SF	REMOVE	50%								
46	Mastichodendron foetidissimum	Mastic	10 in.	10 ft.	15 ft.	79 SF	REMOVE	50%								
47	Mangifera indica	Mango	6 in.	20 ft.	15 ft.	314 SF	Protect	50%								
48	Cocos nucifera	Coconut Palm	12 in.	20 ft.	30 ft.	314 SF	Protect	OFFSITE								
49	Cocos nucifera	Coconut Palm	12 in.	16 ft.	16 ft.	201 SF	Protect	OFFSITE								
50	Cocos nucifera	Coconut Palm	12 in.	20 ft.	26 ft.	314 SF	Protect	OFFSITE								
51	Quercus virginiana	Live Oak	-	23 ft.	26 ft.	415 SF	Protect	OFFSITE								
52	Cocos nucifera	Coconut Palm	-	20 ft.	26 ft.	314 SF	Protect	OFFSITE								
53	Ficus aurea	Ficus spp.	-	33 ft.	26 ft.	855 SF	Protect	OFFSITE								
54	Swietenia mahagoni	Mahogany	-	36 ft.	26 ft.	1017 SF	Protect	OFFSITE								
55	Bursera simaruba	Gumbo Limbo	14 in.	32 ft.	28 ft.	804 SF	Protect	OFFSITE								
56	Sabal palmetto	Sabal Palm	10 in.	12 ft.	22 ft.	113 SF	REMOVE	40%								
57	Sabal palmetto	Sabal Palm	12 in.	24 ft.	24 ft.	452 SF	RELOCATE	60%								

MITIGATION SUMMARY:

Total Non-Specimen DBH Removed:	302 in.
Total Caliper Replaced On-Site:	3 in.
Total Caliper toward Tree Trust Fund:	299 in.

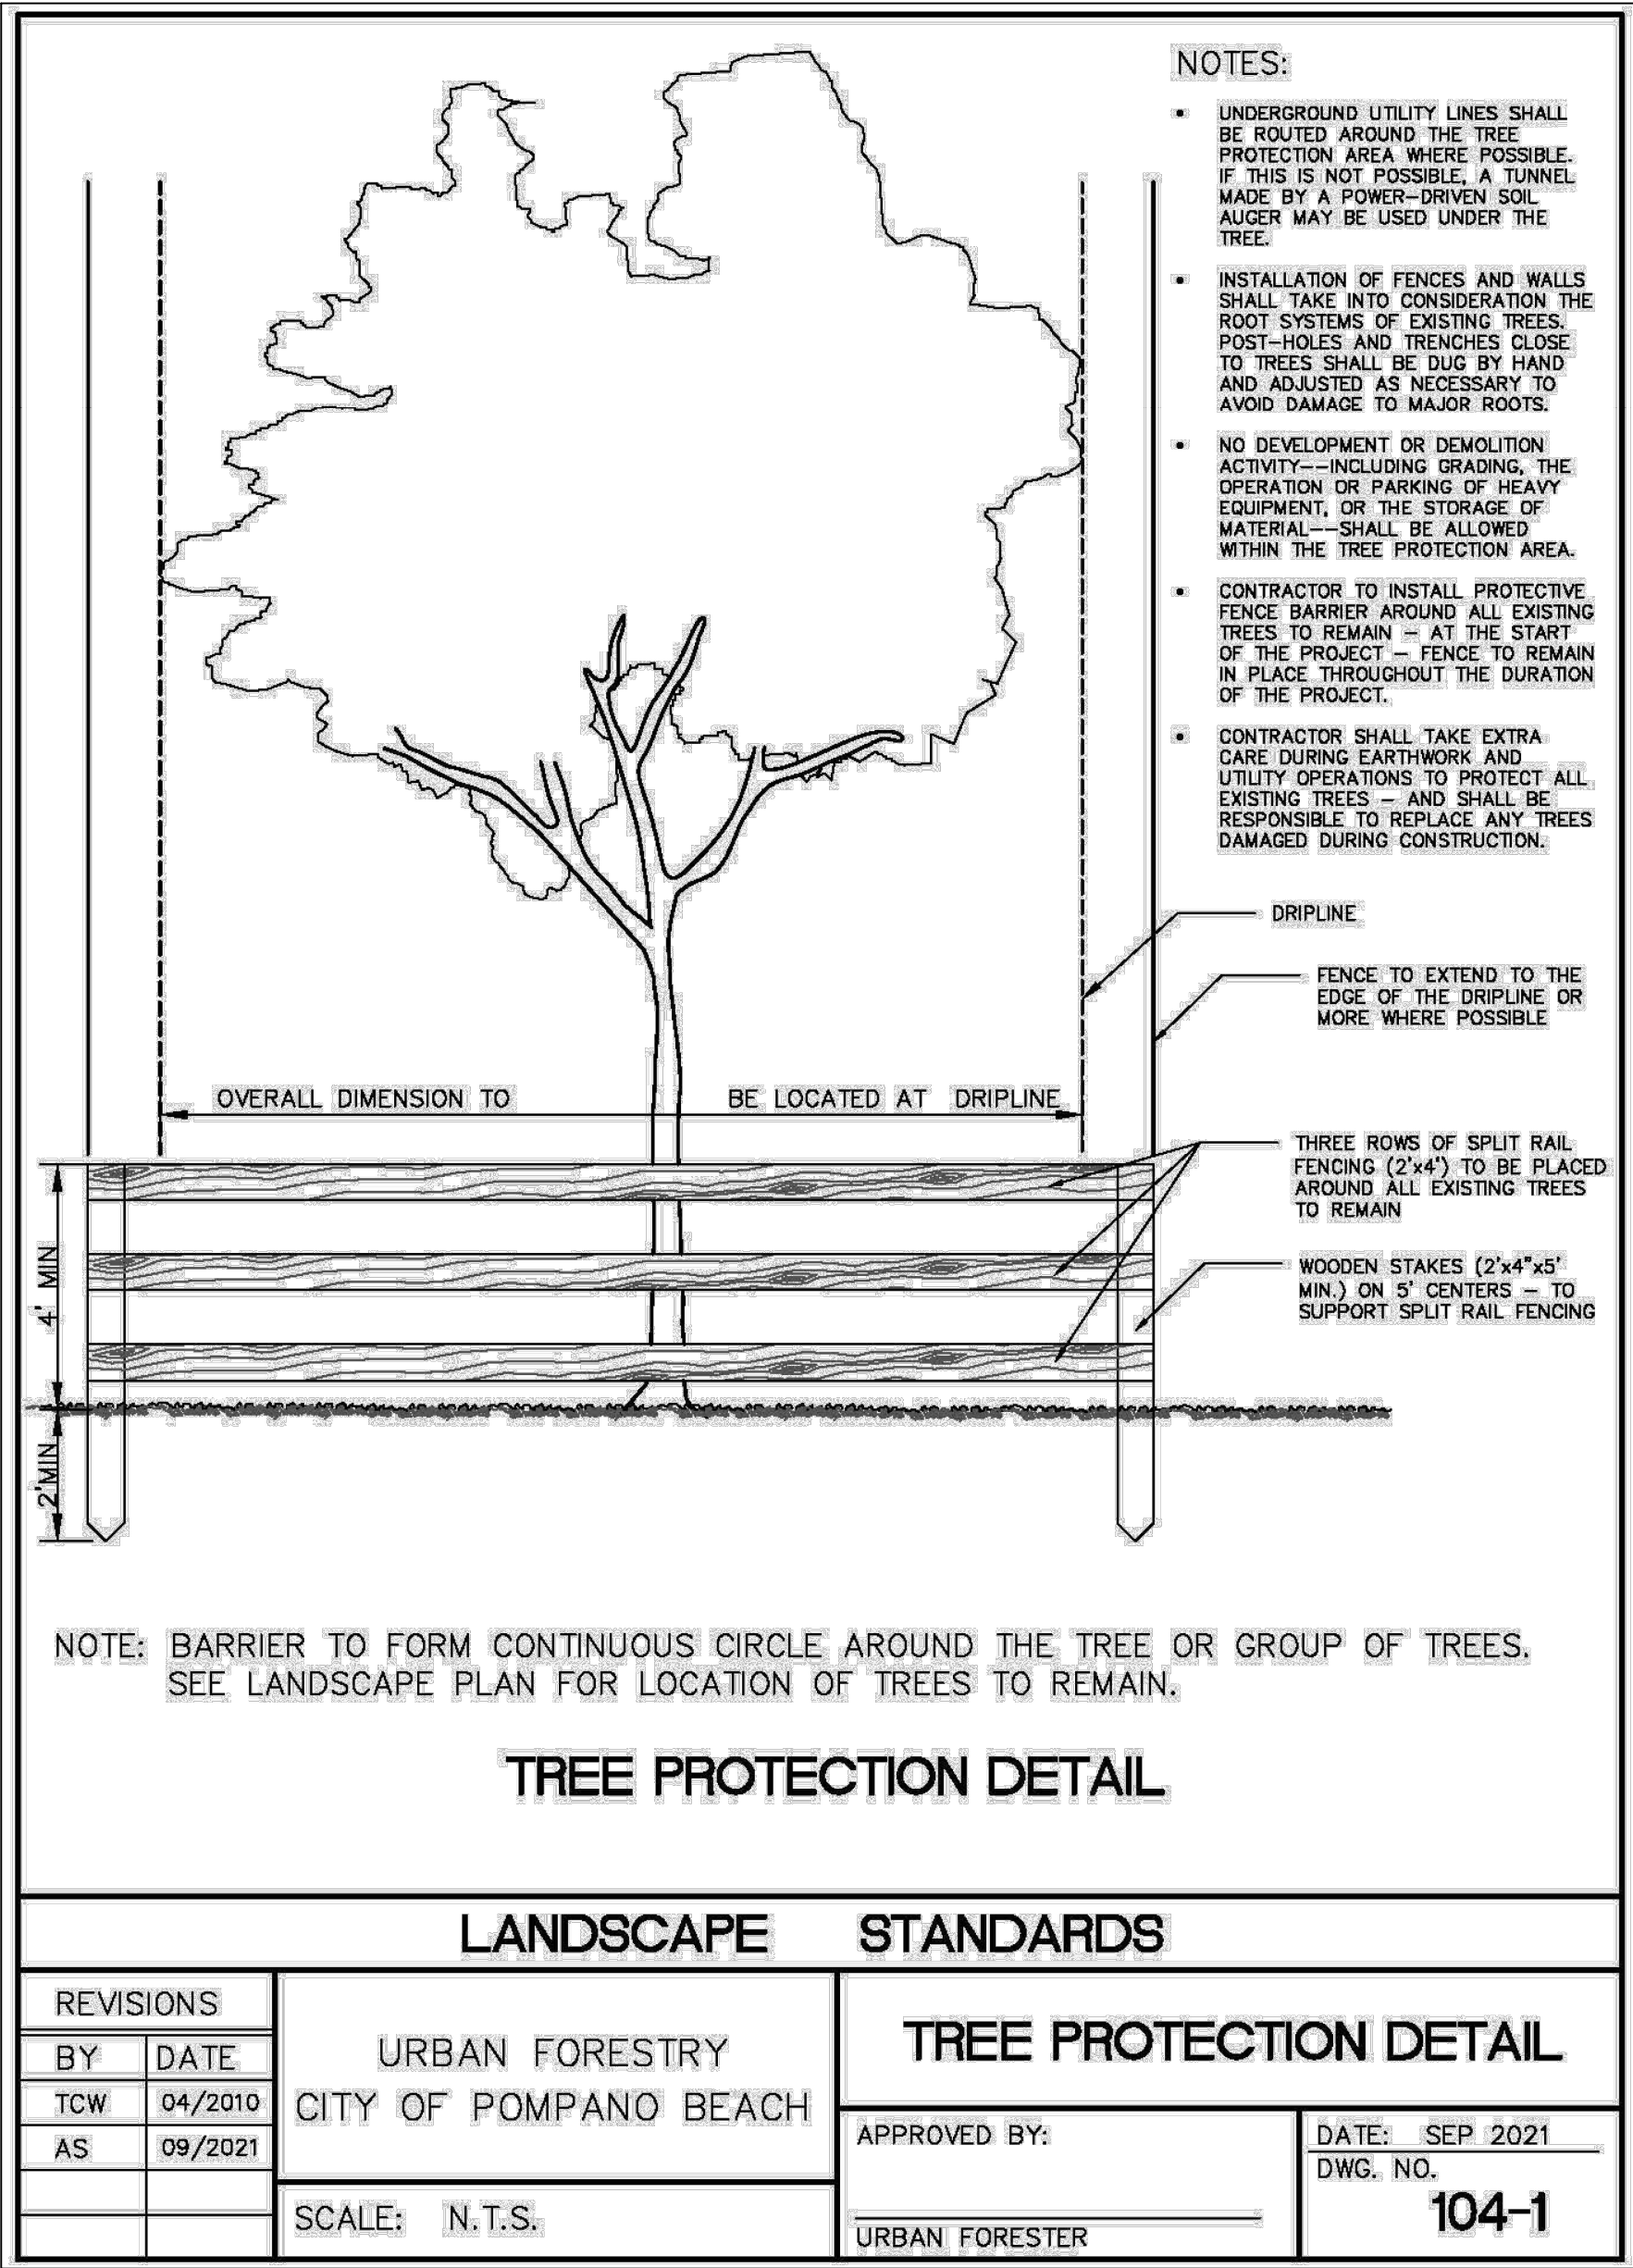

TREE PROTECTION BARRICADE MUST BE INSTALLED PRIOR TO ANY DEMOLITION WORK BEGINNING ON SITE. TREES MUST BE REMAIN ON SITE AND BE PROTECTED DURING THE DURATION OF CONSTRUCTION WORK.

1 TREE BARRICADE

ELEVATION

[illegible]