




ENGINEERING STANDARDS 2022			
REVISIONS	ENGINEERING DIVISION	CONCRETE CURB AND GUTTER	
BY DATE	CITY OF POMPAÑO BEACH		
S.S. 07-2016			
	SCALE: N.T.S.	DATE: MAY 2022	DWG. NO. 300-1

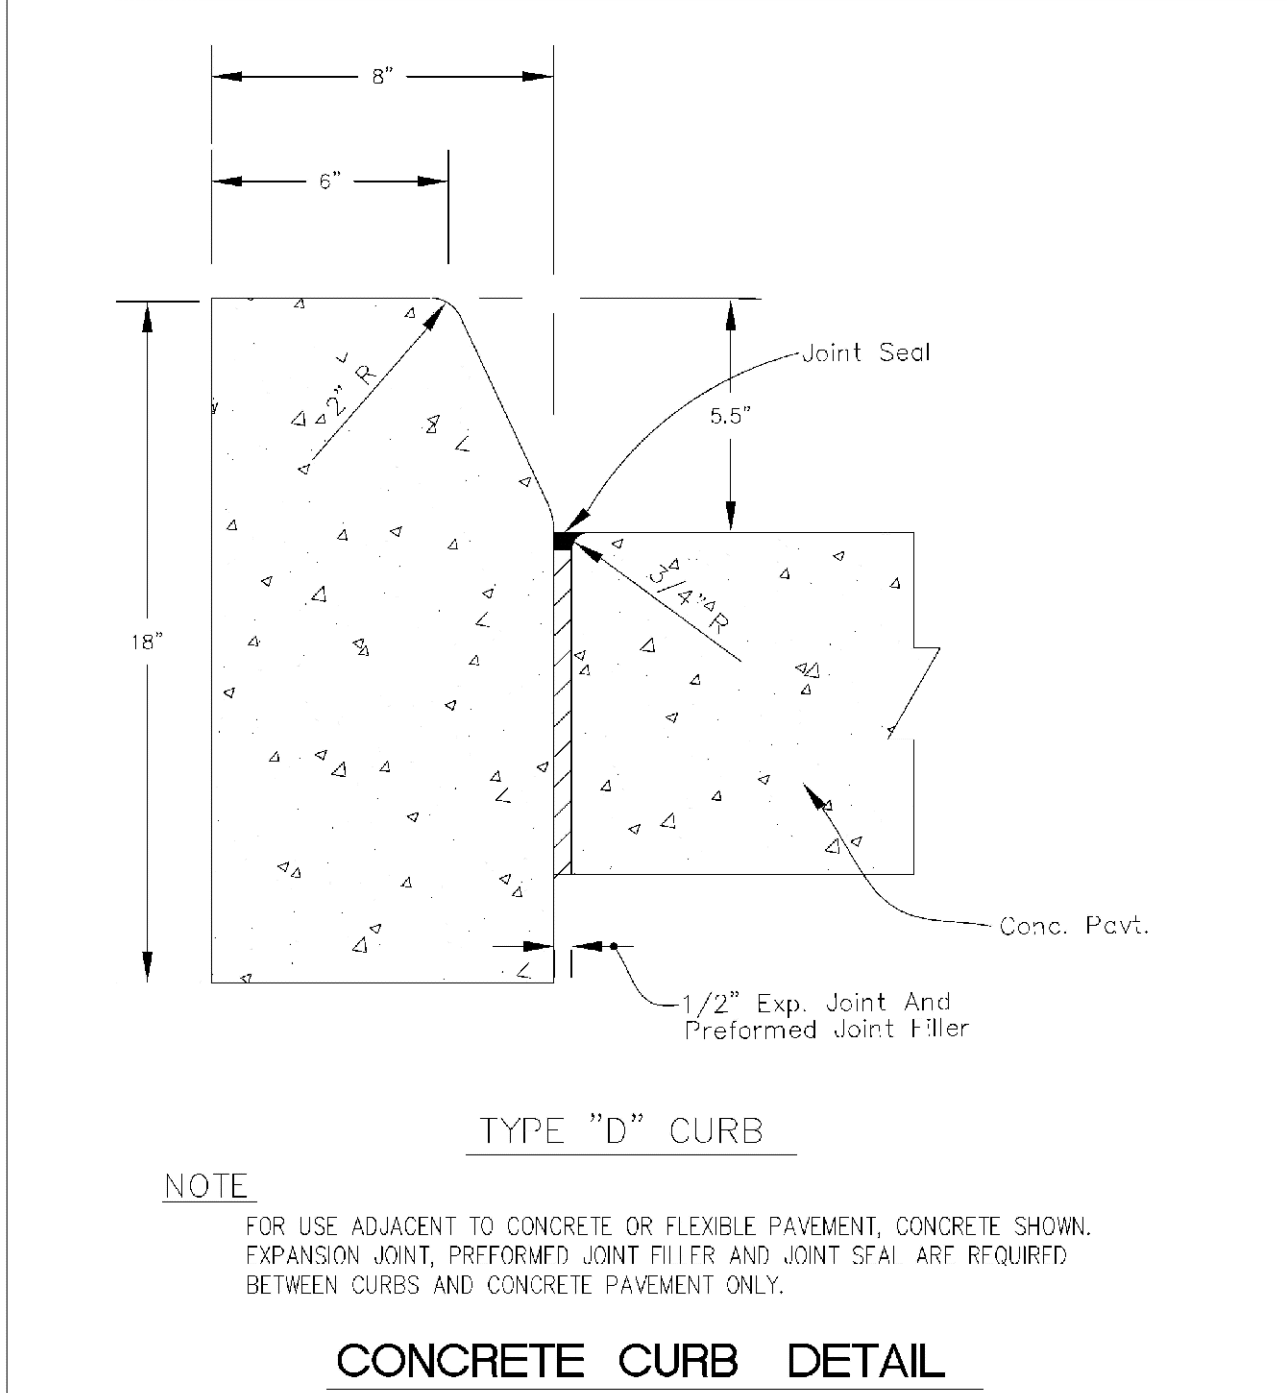


ENGINEERING STANDARDS 2022			
REVISIONS	ENGINEERING DIVISION	CONCRETE CURB	
BY DATE	CITY OF POMPAÑO BEACH		
S.S. 01-2014			
S.S. 08-2015			
S.S. 07-2016	SCALE: N.T.S.	DATE: MAY 2022	DWG. NO. 300-2

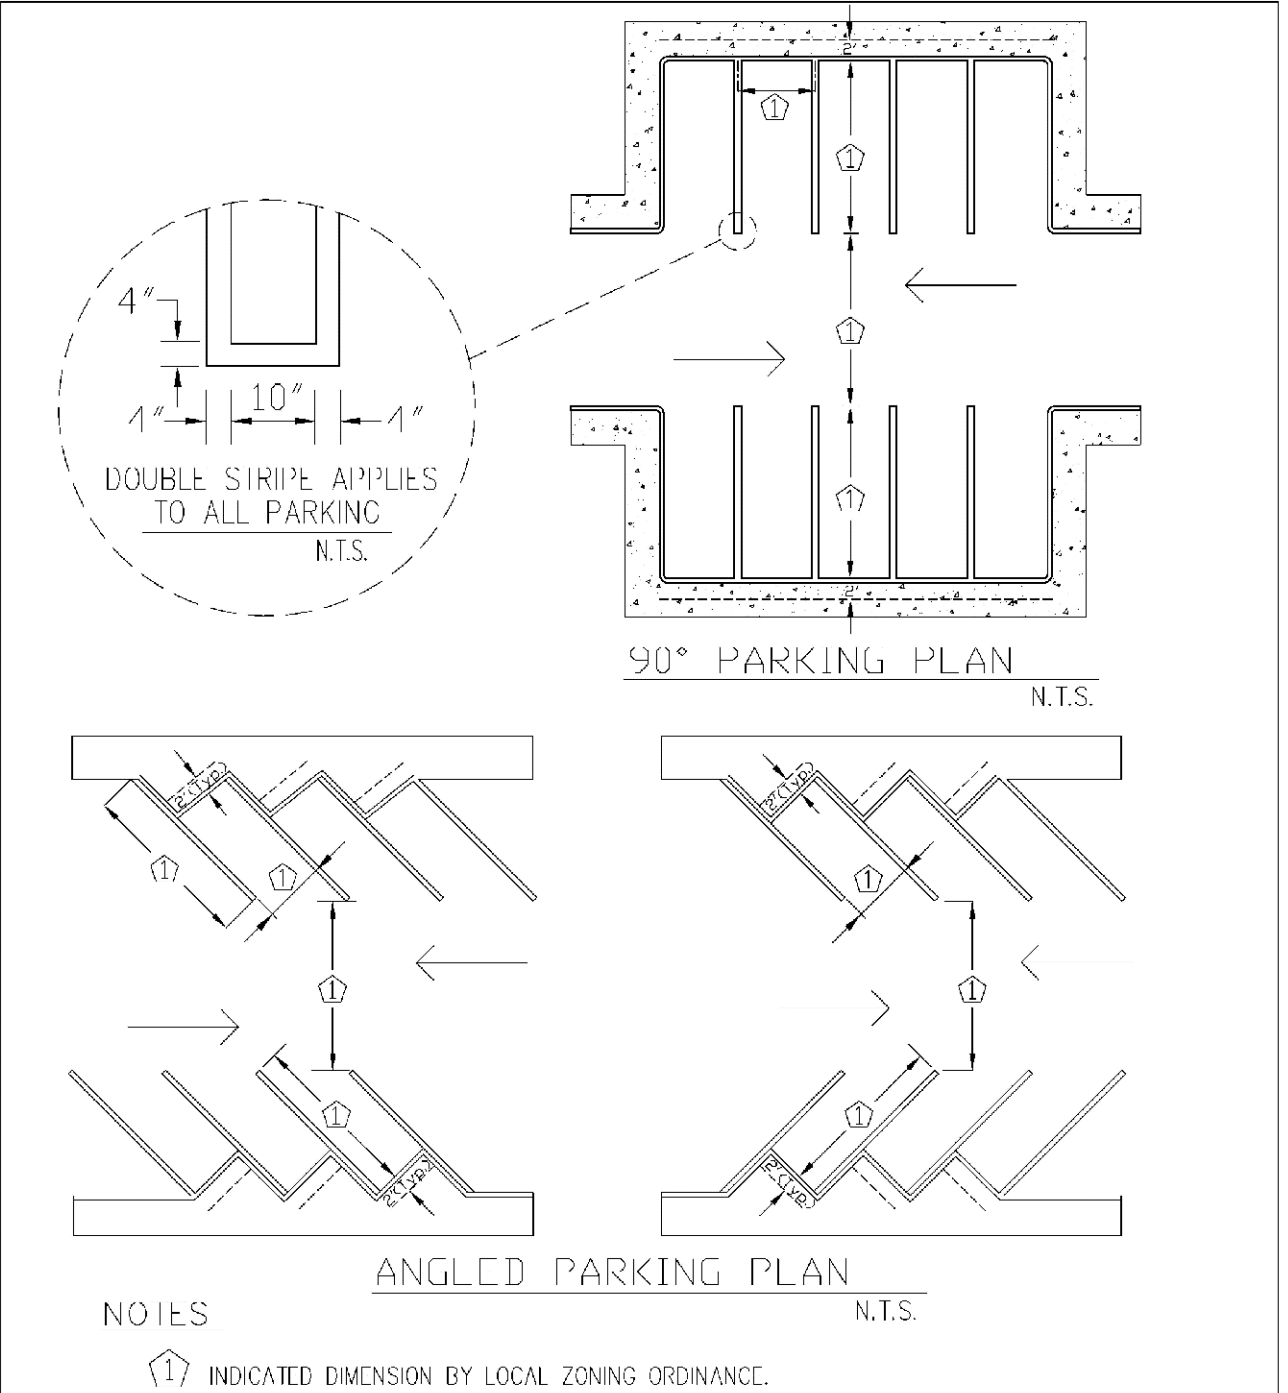


ENGINEERING STANDARDS 2022			
REVISIONS	ENGINEERING DIVISION	STANDARD PARKING SPACES	
BY DATE	CITY OF POMPAÑO BEACH		
S.S. 01-2014			
S.S. 08-2015			
S.S. 07-2016	SCALE: N.T.S.	DATE: MAY 2022	DWG. NO. 300-3

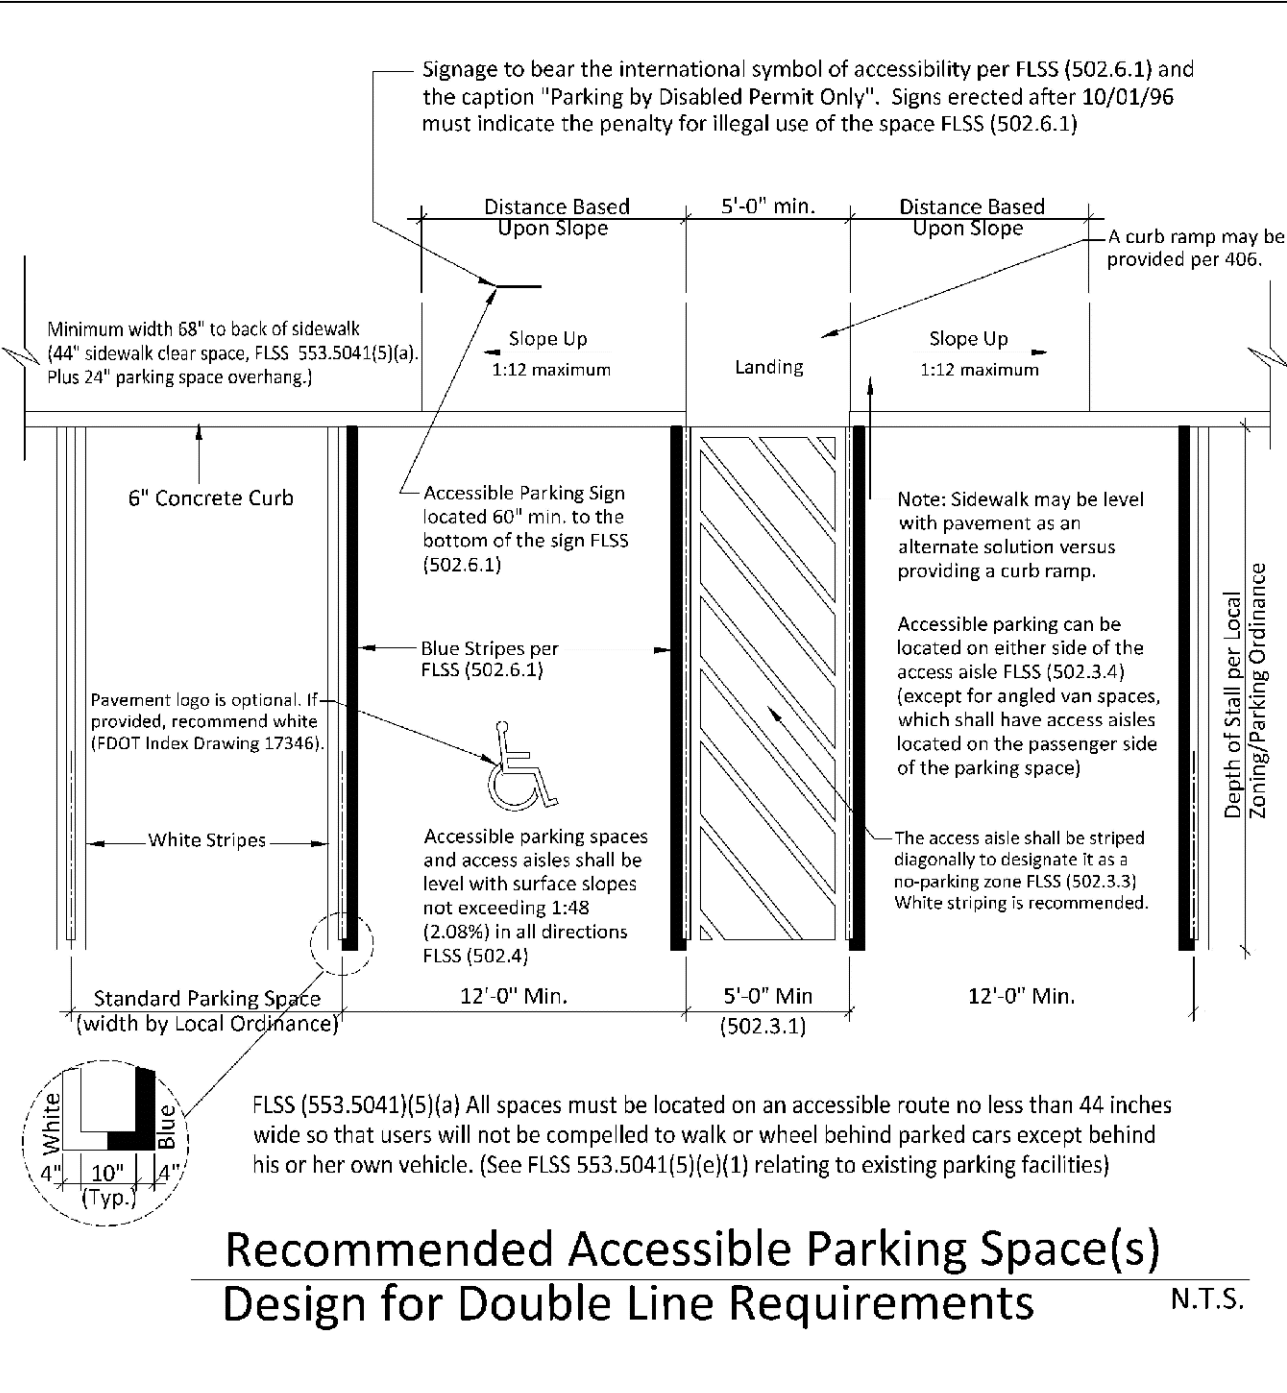

ENGINEERING STANDARDS 2022			
REVISIONS	ENGINEERING DIVISION	ACCESSIBLE PARKING SPACES	
BY DATE	CITY OF POMPAÑO BEACH		
S.S. 01-2014			
S.S. 08-2015			
S.S. 07-2016	SCALE: N.T.S.	DATE: MAY 2022	DWG. NO. 300-4

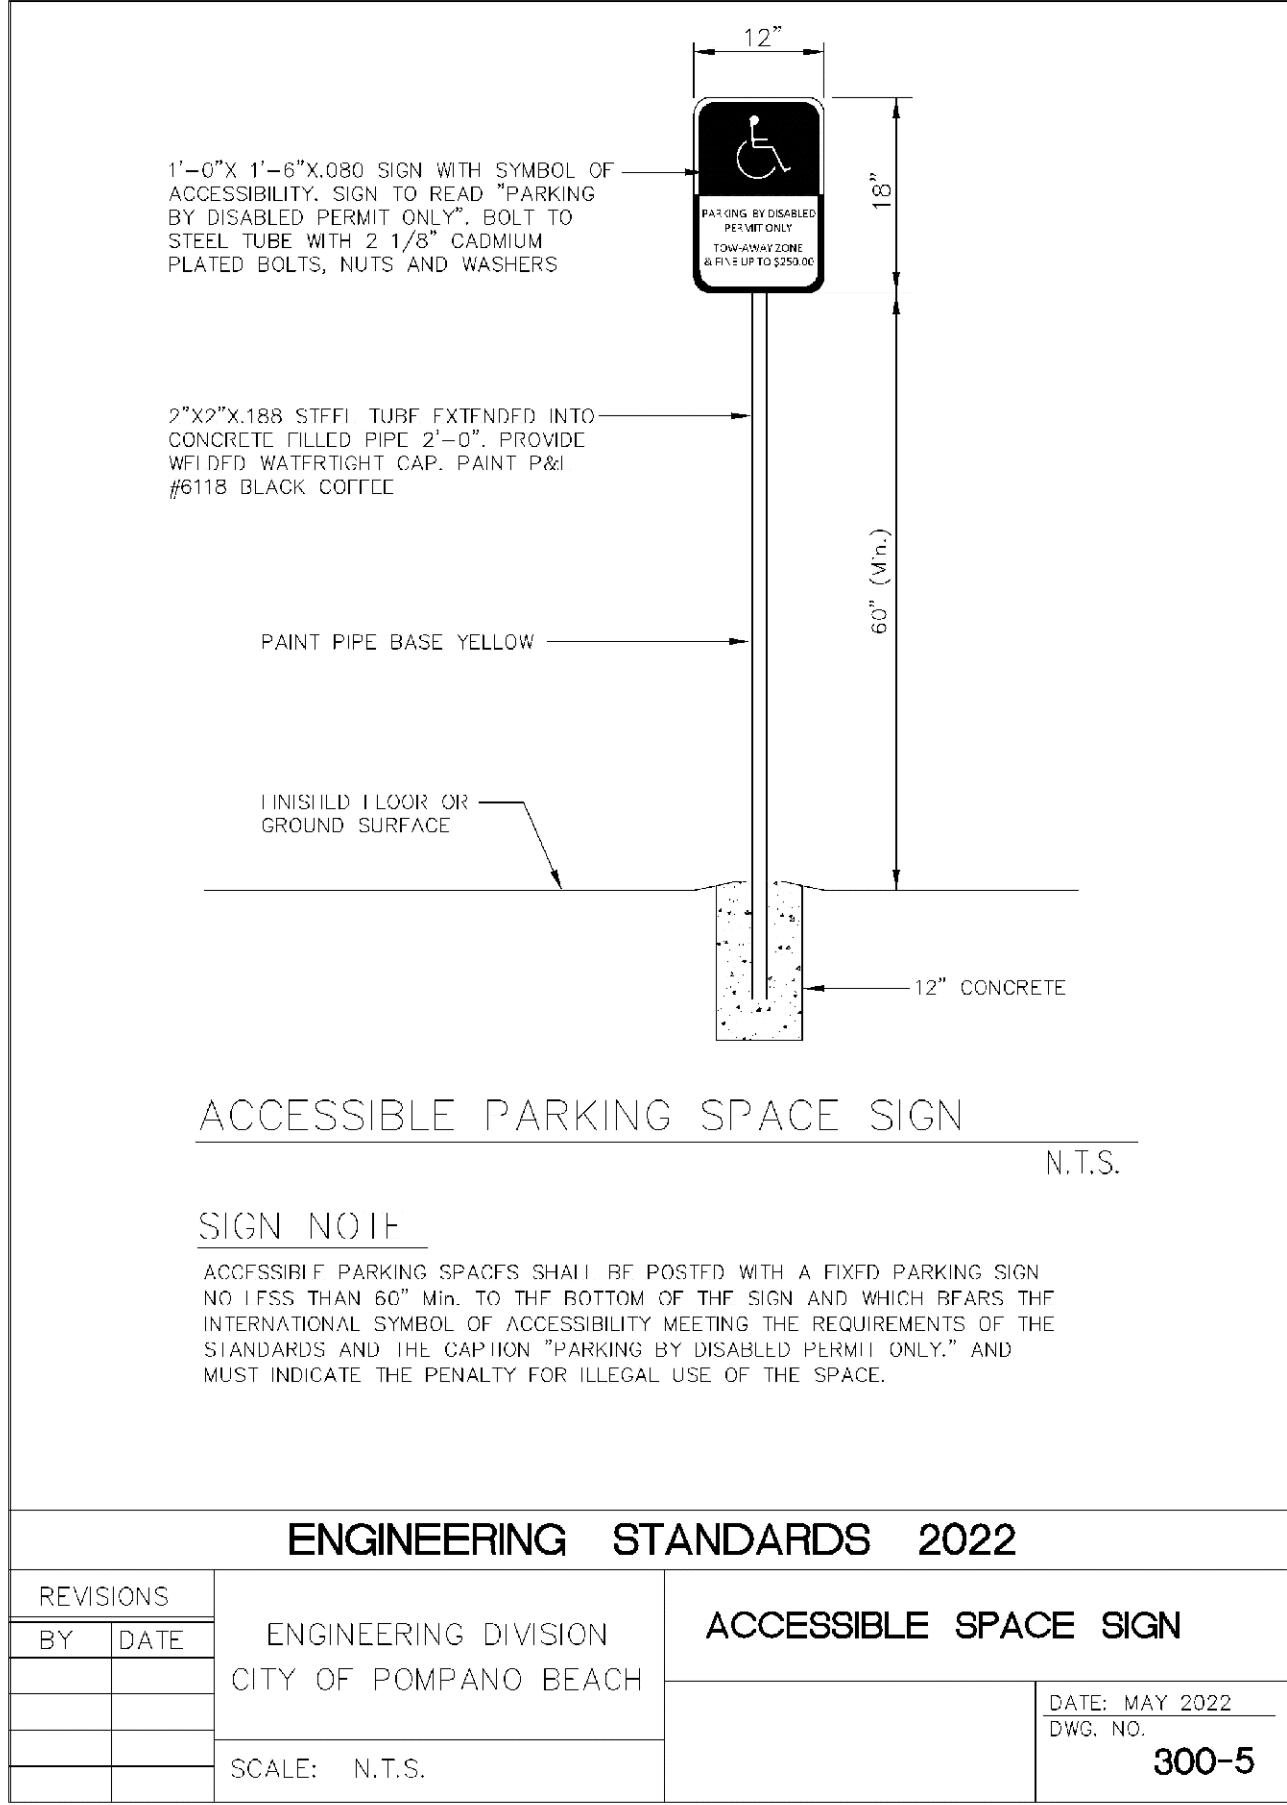

ENGINEERING STANDARDS 2022			
REVISIONS	ENGINEERING DIVISION	ACCESSIBLE SPACE SIGN	
BY DATE	CITY OF POMPAÑO BEACH		
S.S. 01-2014			
S.S. 08-2015			
S.S. 07-2016	SCALE: N.T.S.	DATE: MAY 2022	DWG. NO. 300-5

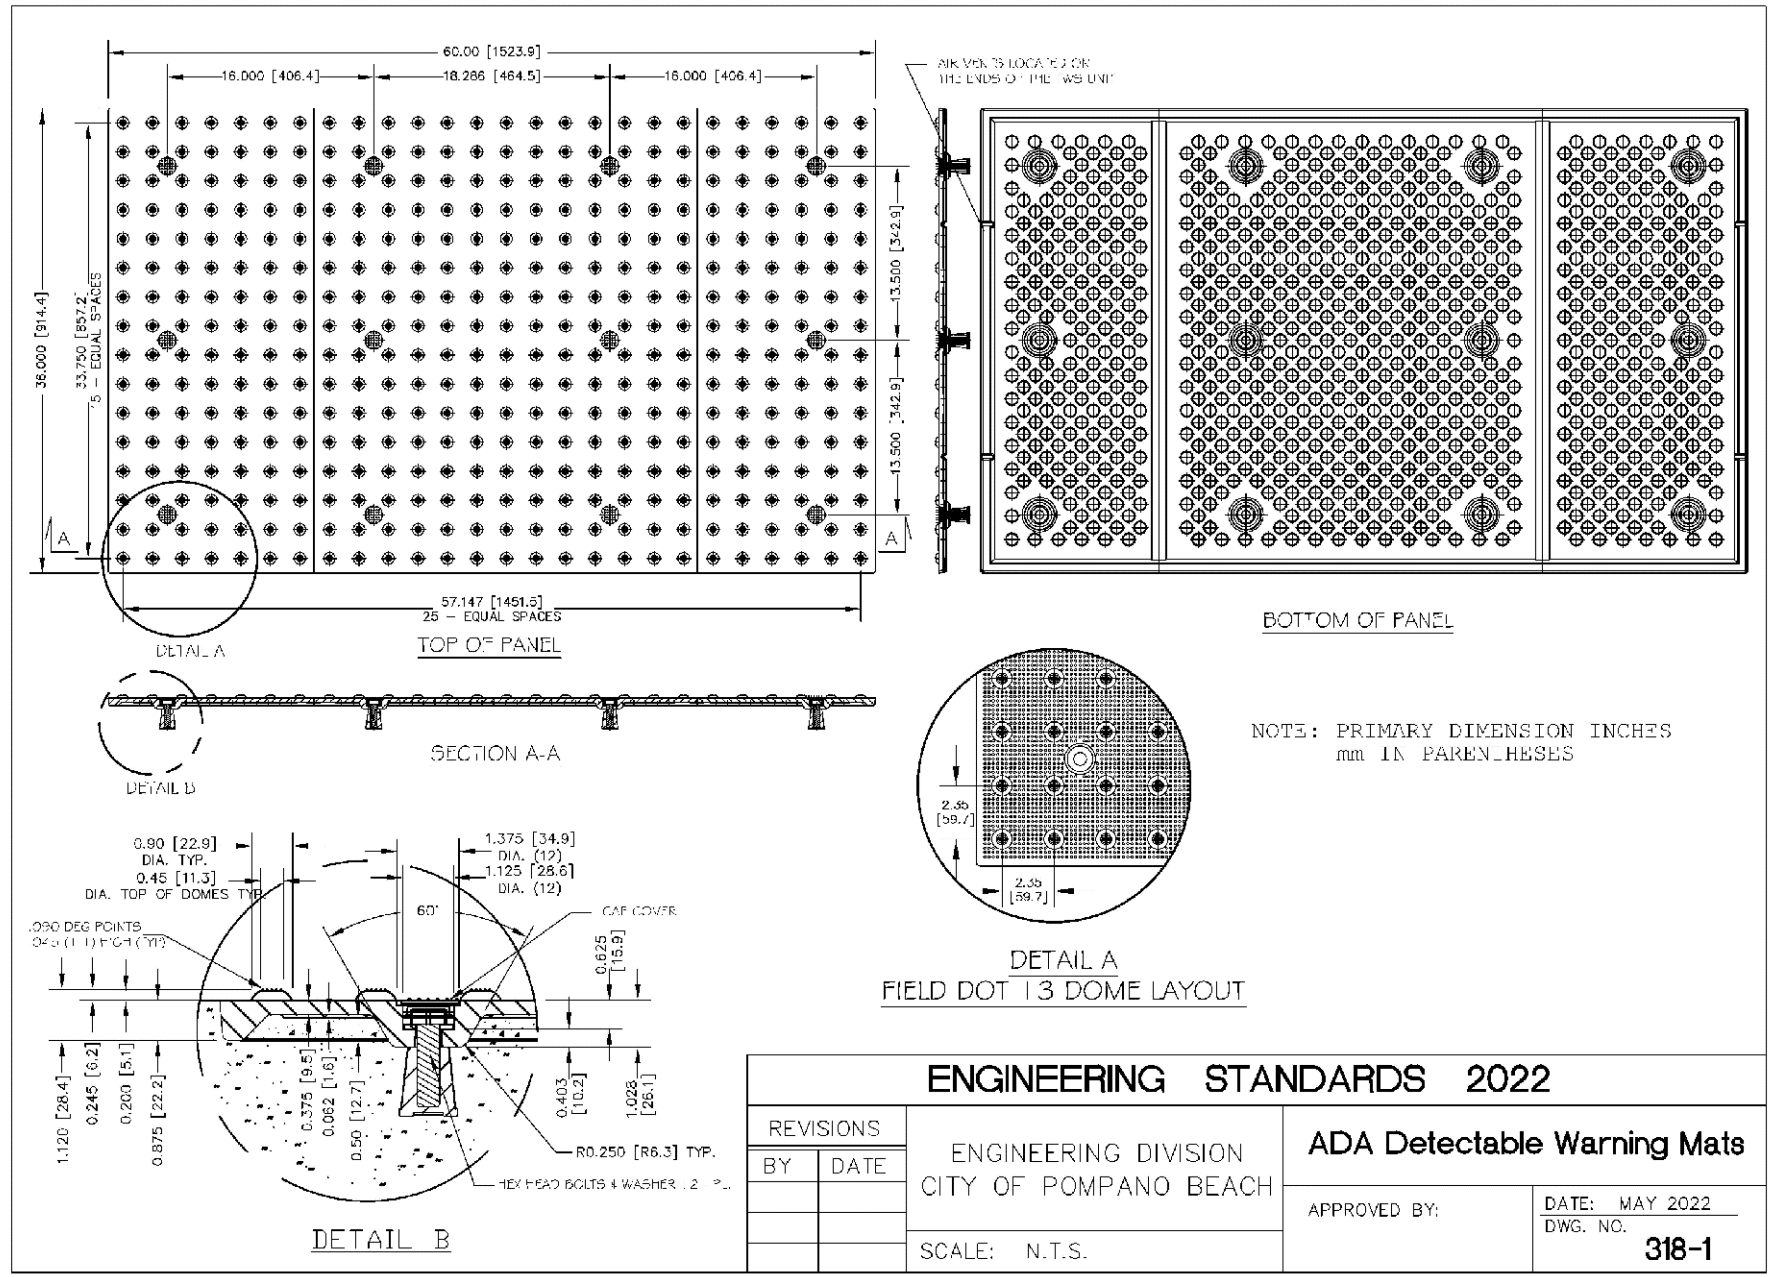

ENGINEERING STANDARDS 2022			
REVISIONS	ENGINEERING DIVISION	ADA Detectable Warning Mats	
BY DATE	CITY OF POMPAÑO BEACH		
S.S. 01-2014			
S.S. 08-2015			
S.S. 07-2016	SCALE: N.T.S.	DATE: MAY 2022	DWG. NO. 318-1

2001 N. ANDREWS AVE

ERIK R. COOPER

License

No. 56934

STATE OF FLORIDA

PROFESSIONAL ENGINEER

THIS ITEM HAS BEEN DIGITALLY SIGNED AND SEALED BY

ERIK R. COOPER, P.E. ON

2/23/2024.

PRINTED COPIES OF THIS DOCUMENT ARE NOT CONSIDERED SIGNED AND SEALED AND THE SIGNATURE MUST BE VERIFIED ON ANY ELECTRONIC COPIES.

SW

SIMMONS & WHITE

2581 Metrocentre Blvd West, Ste 3 | West Palm Beach, FL 33407

Authorization # 3452 | 561.478.7848

CHENEY BROTHERS POMPANO BEACH

SECTION 27, TOWNSHIP 48S, RANGE 42E.

CITY OF POMPAÑO BEACH, FLORIDA

CONCEPTUAL PARKING AND DRAINAGE DETAILS

P21000051

04/03/2024

15