
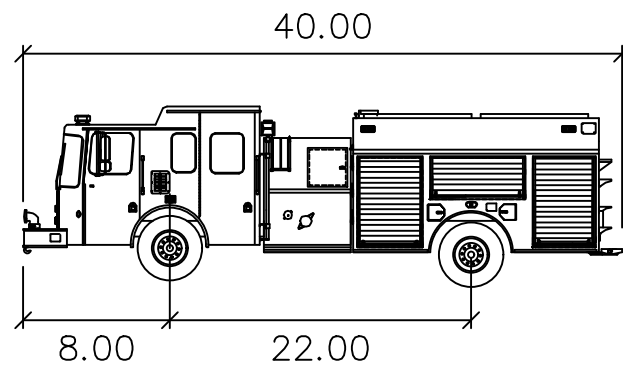
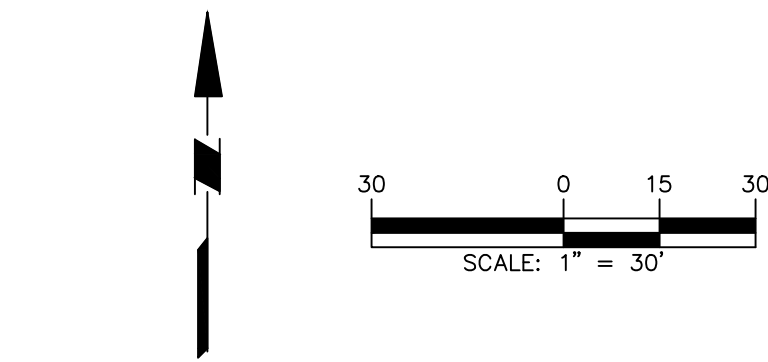
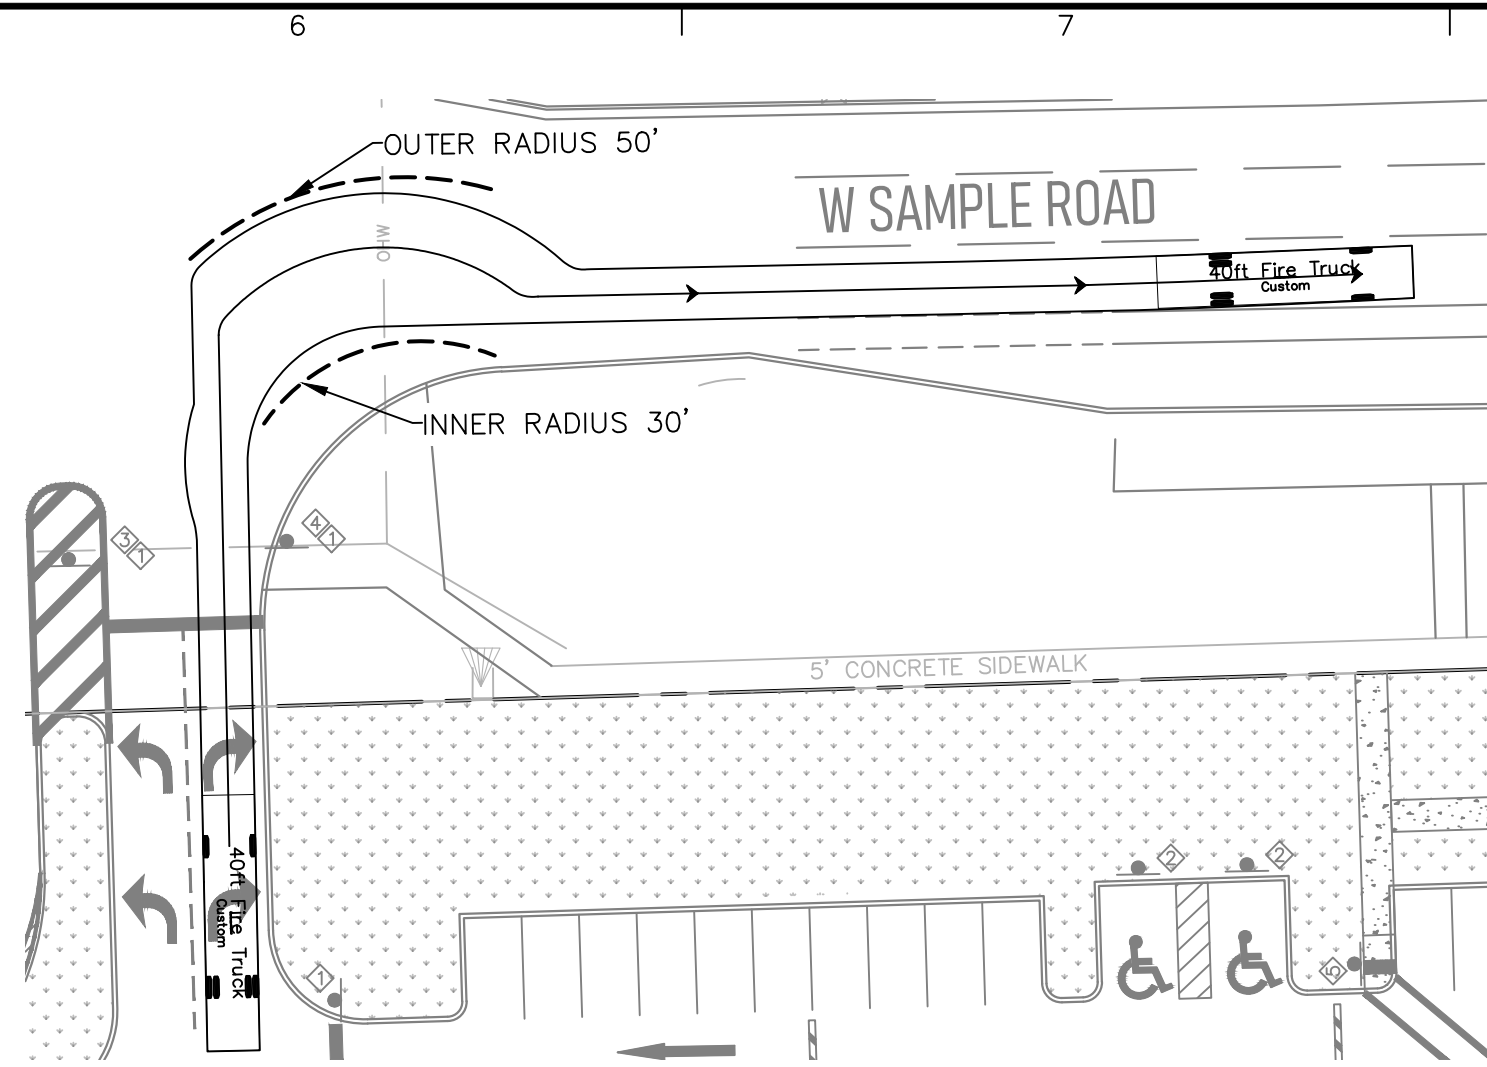
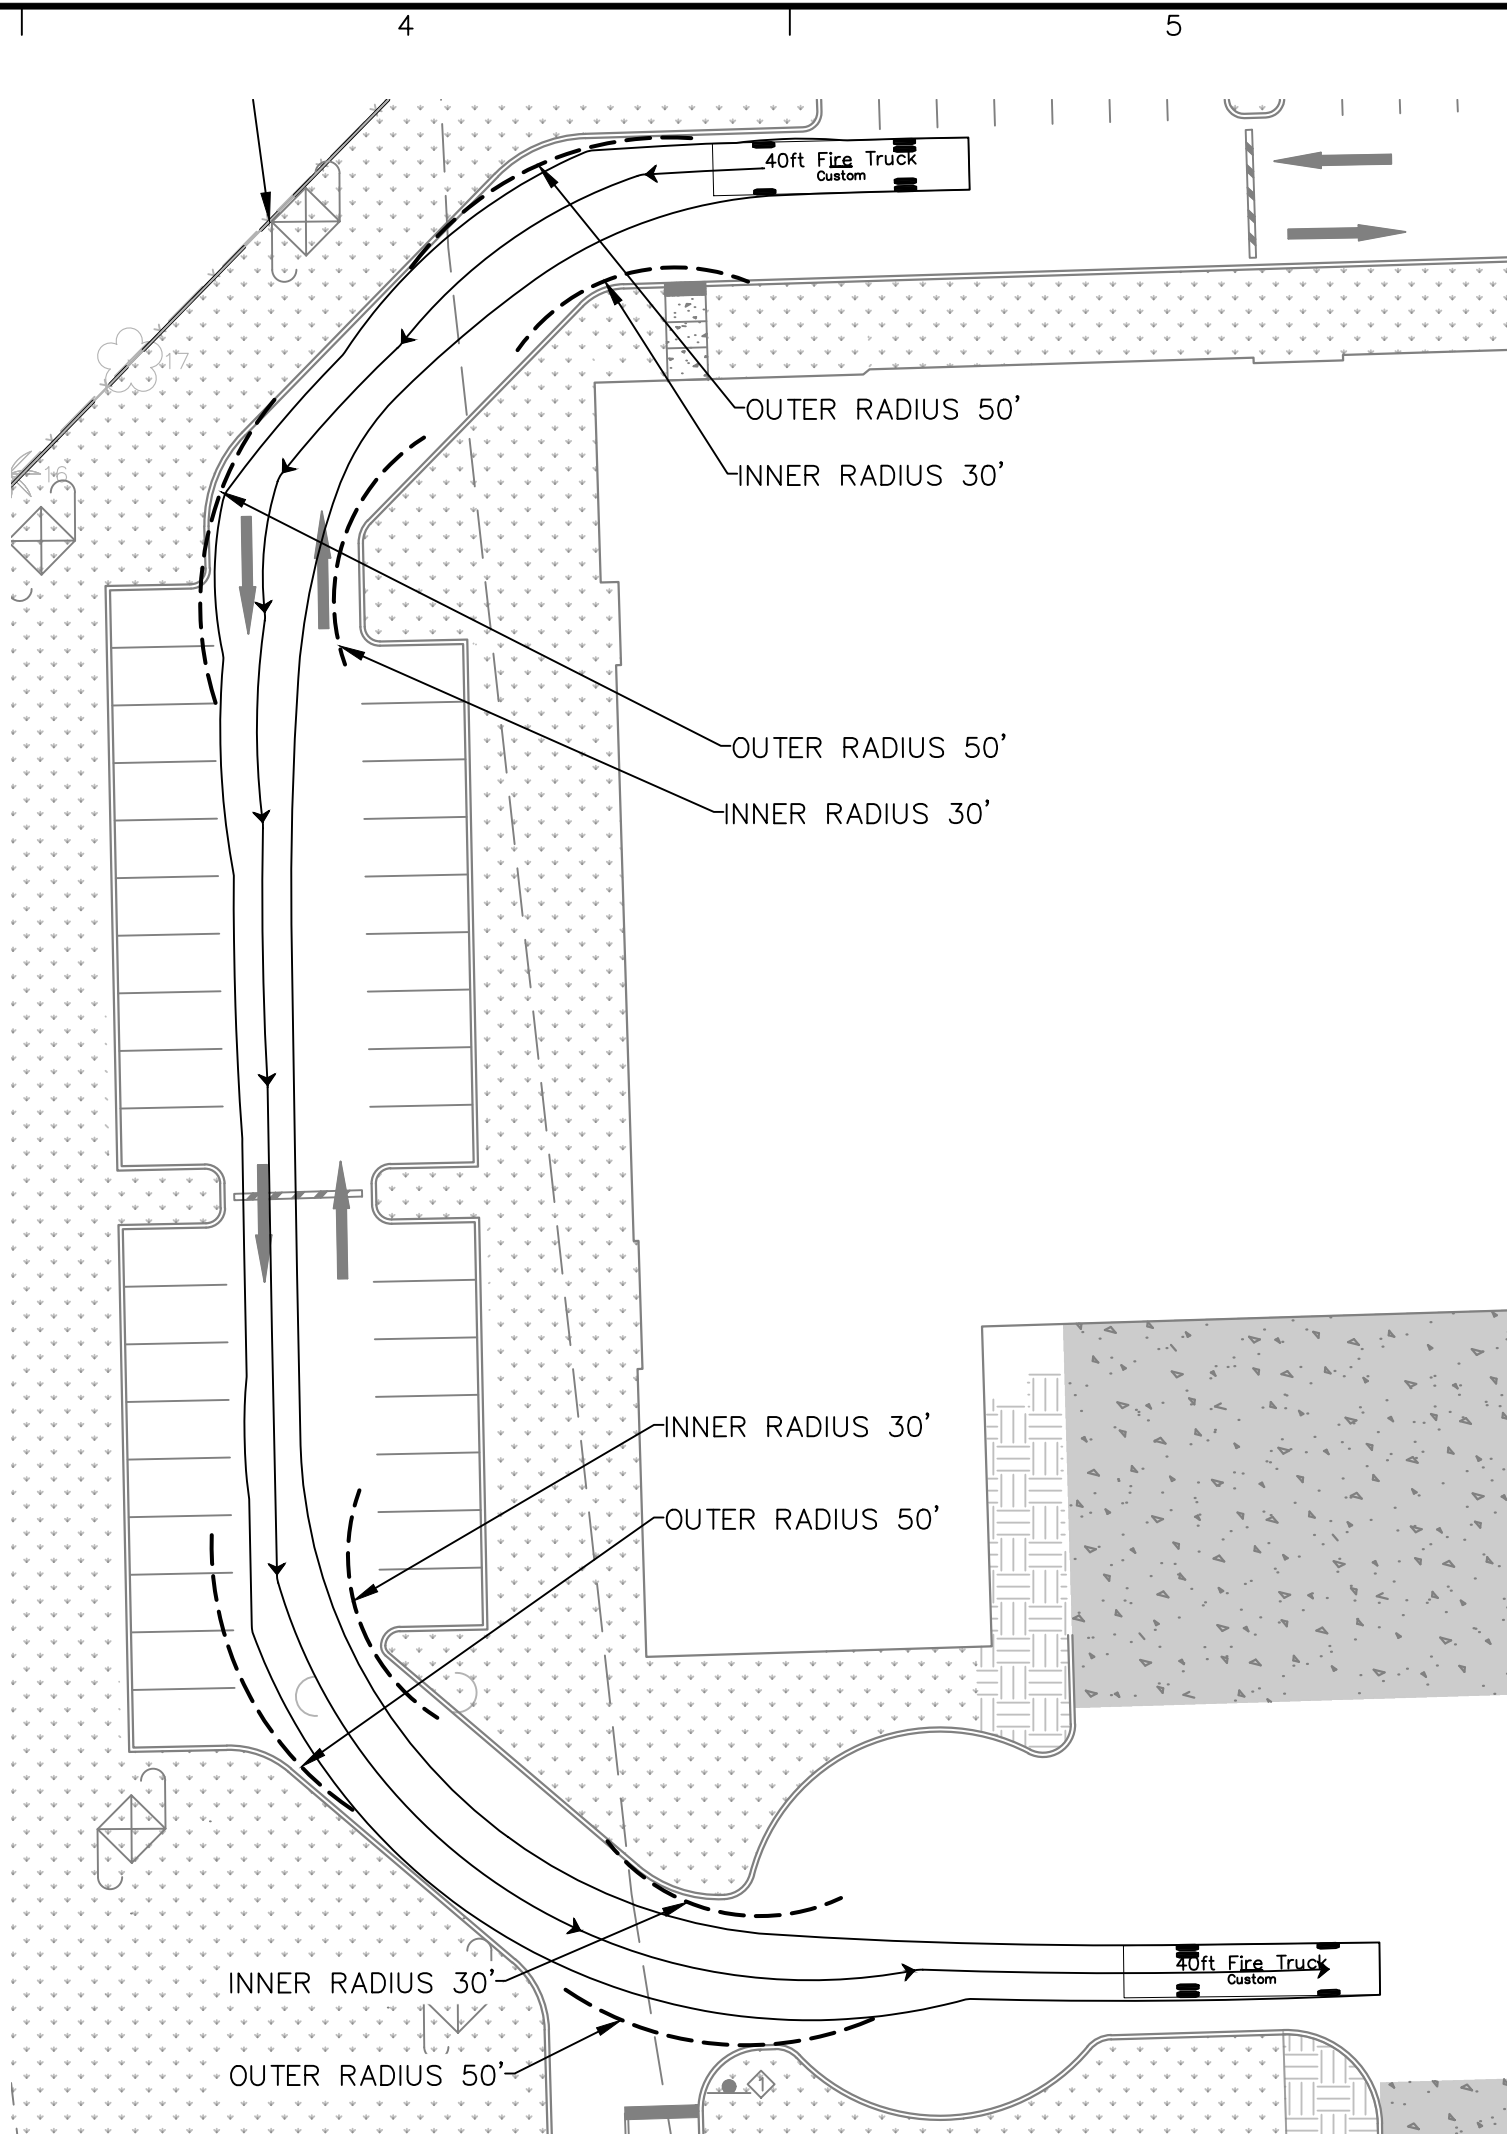








DRC

PZ24-12000024

03/19/2025

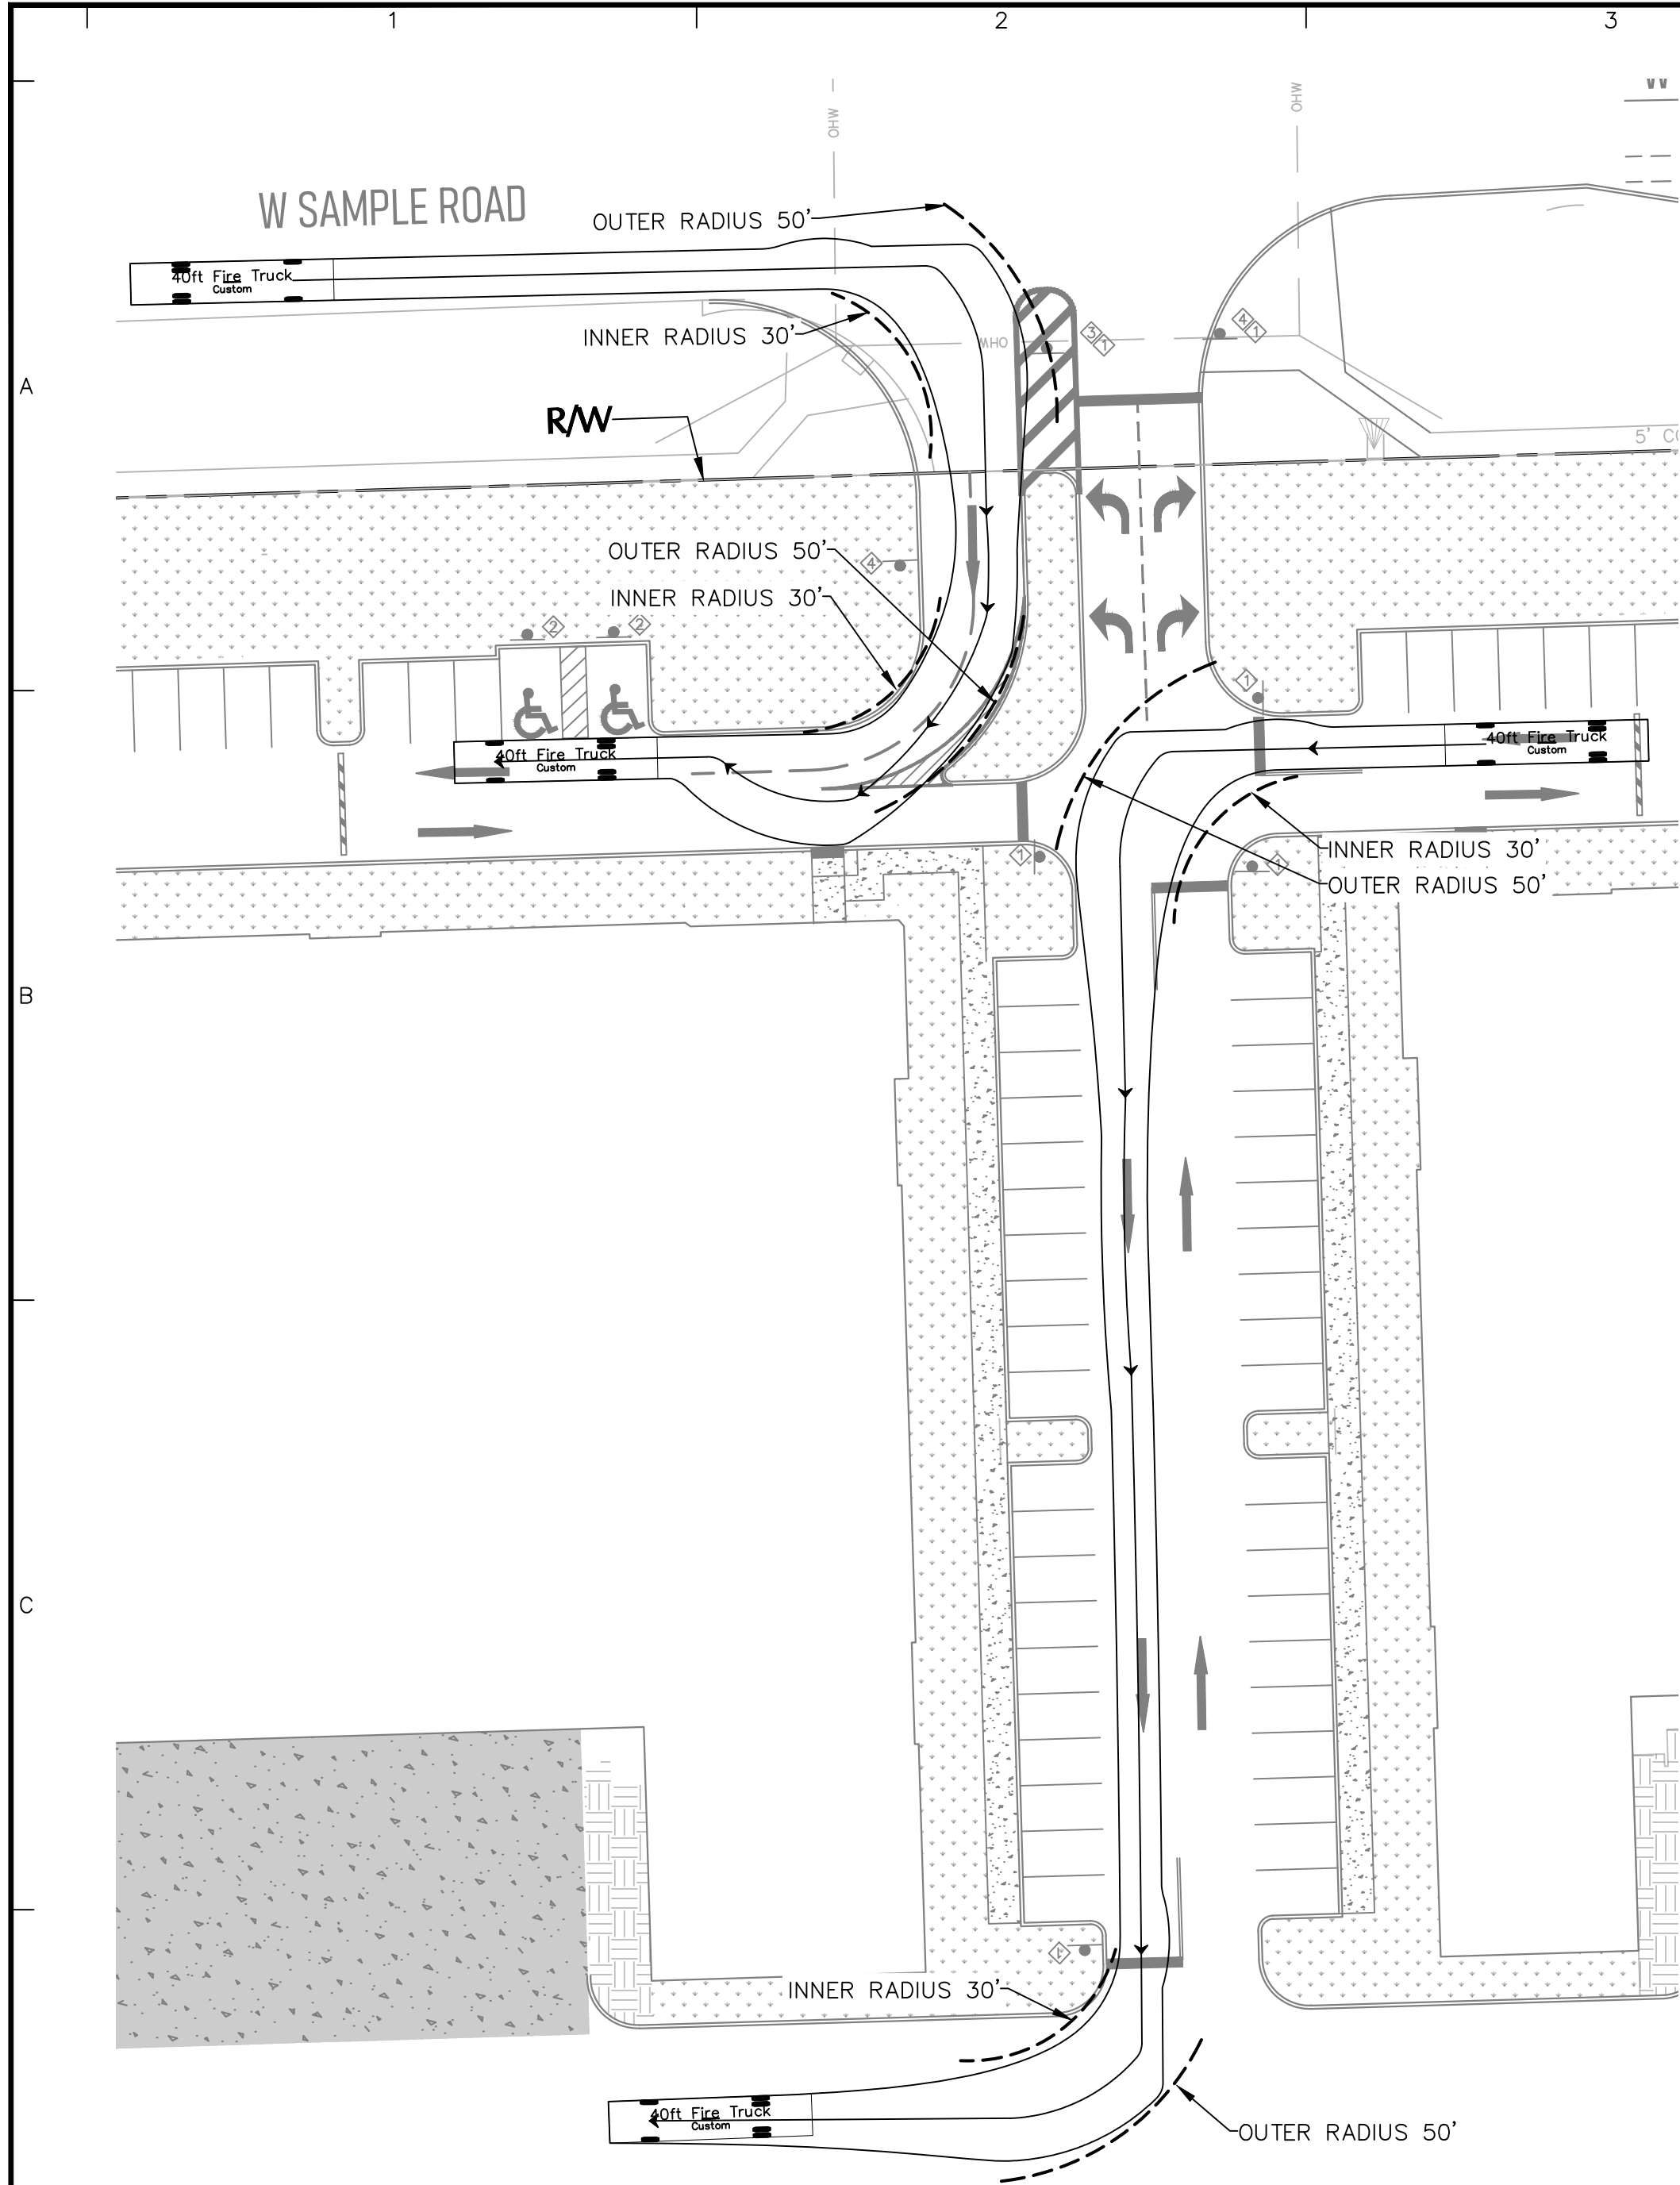

40ft Fire Truck
feet
Width : 8.17
Track : 8.17
Lock to Lock Time : 5.0
Steering Angle : 45.0

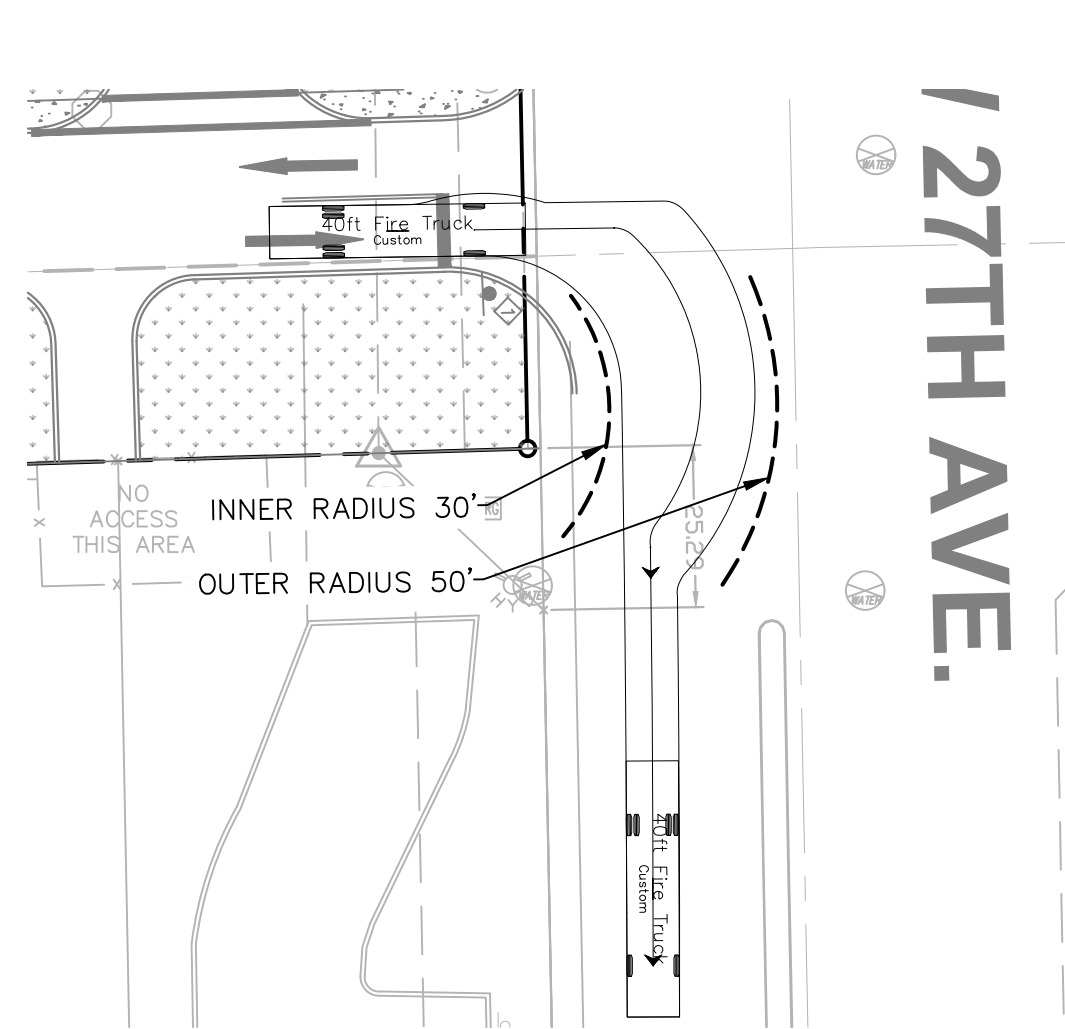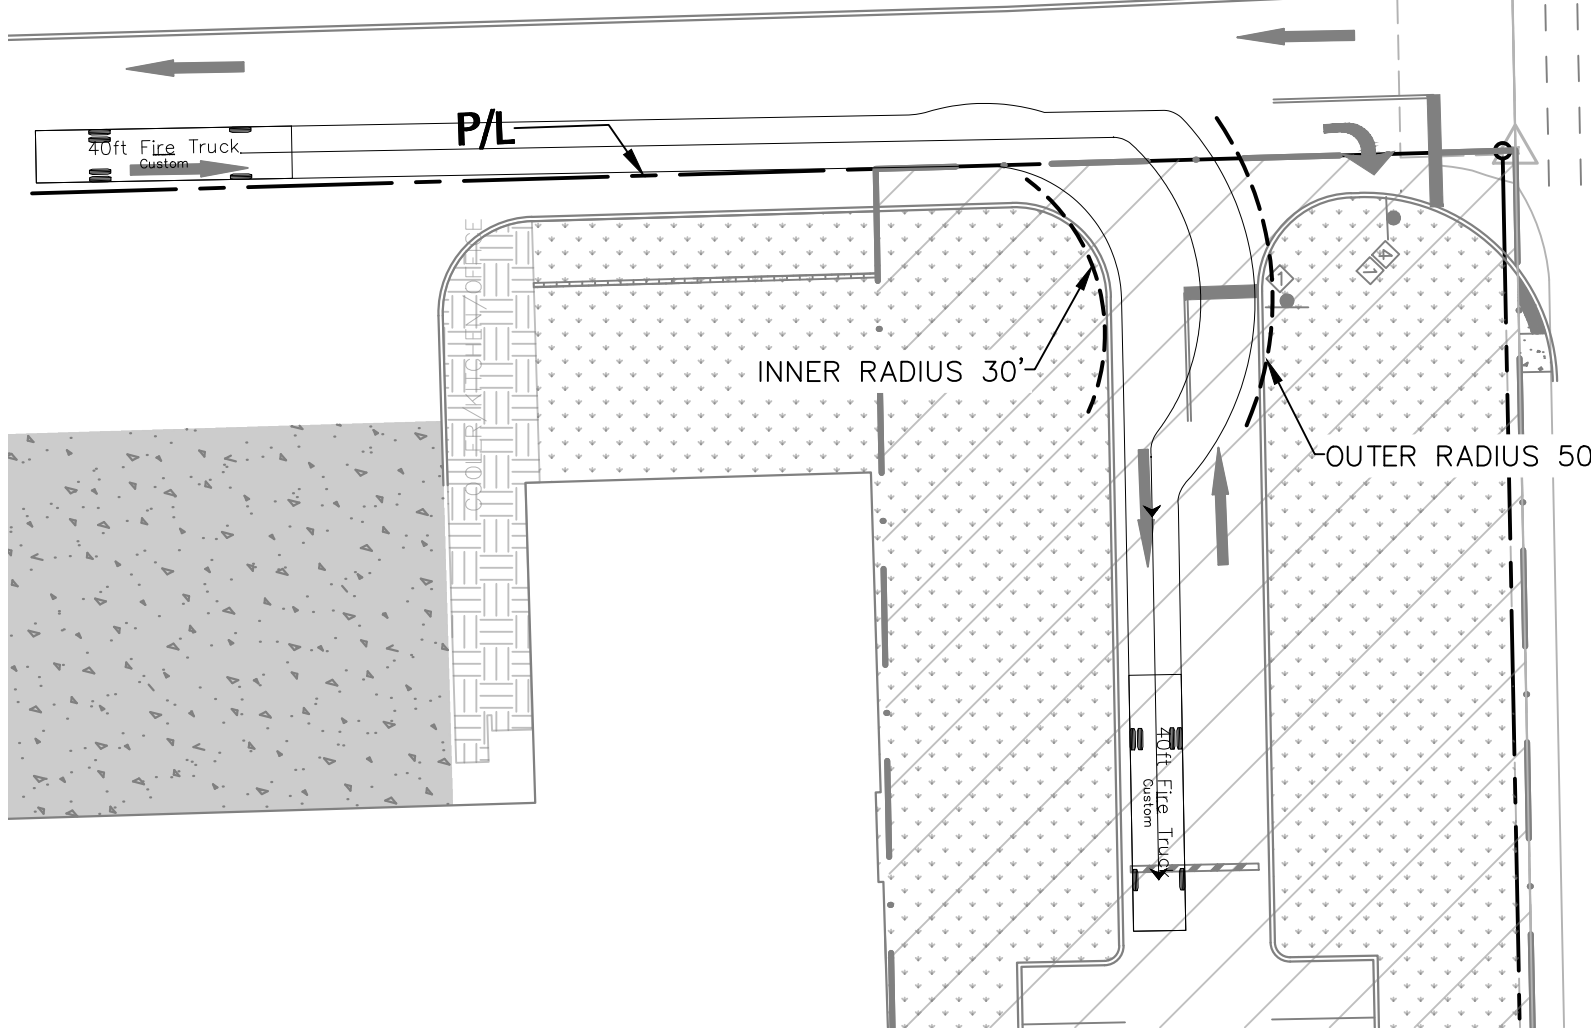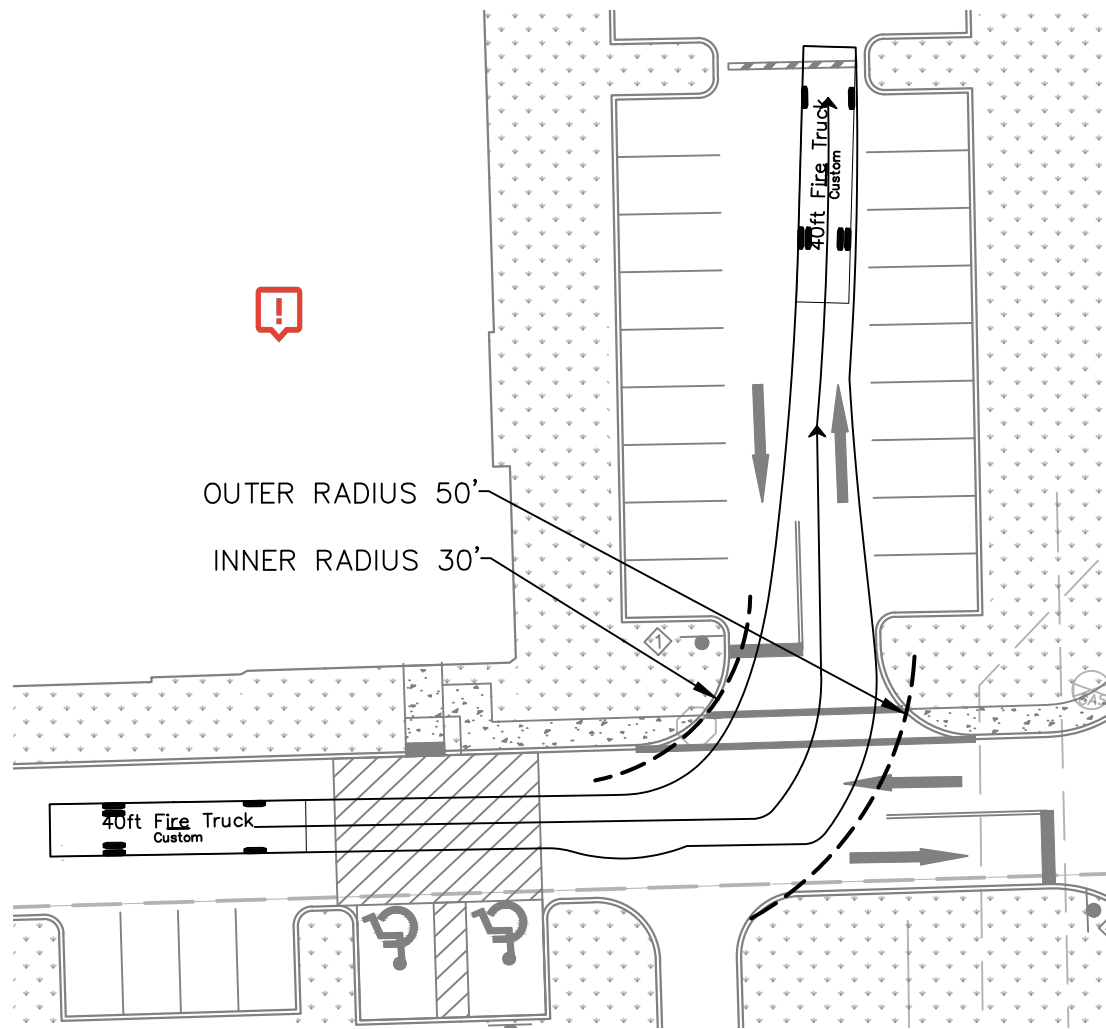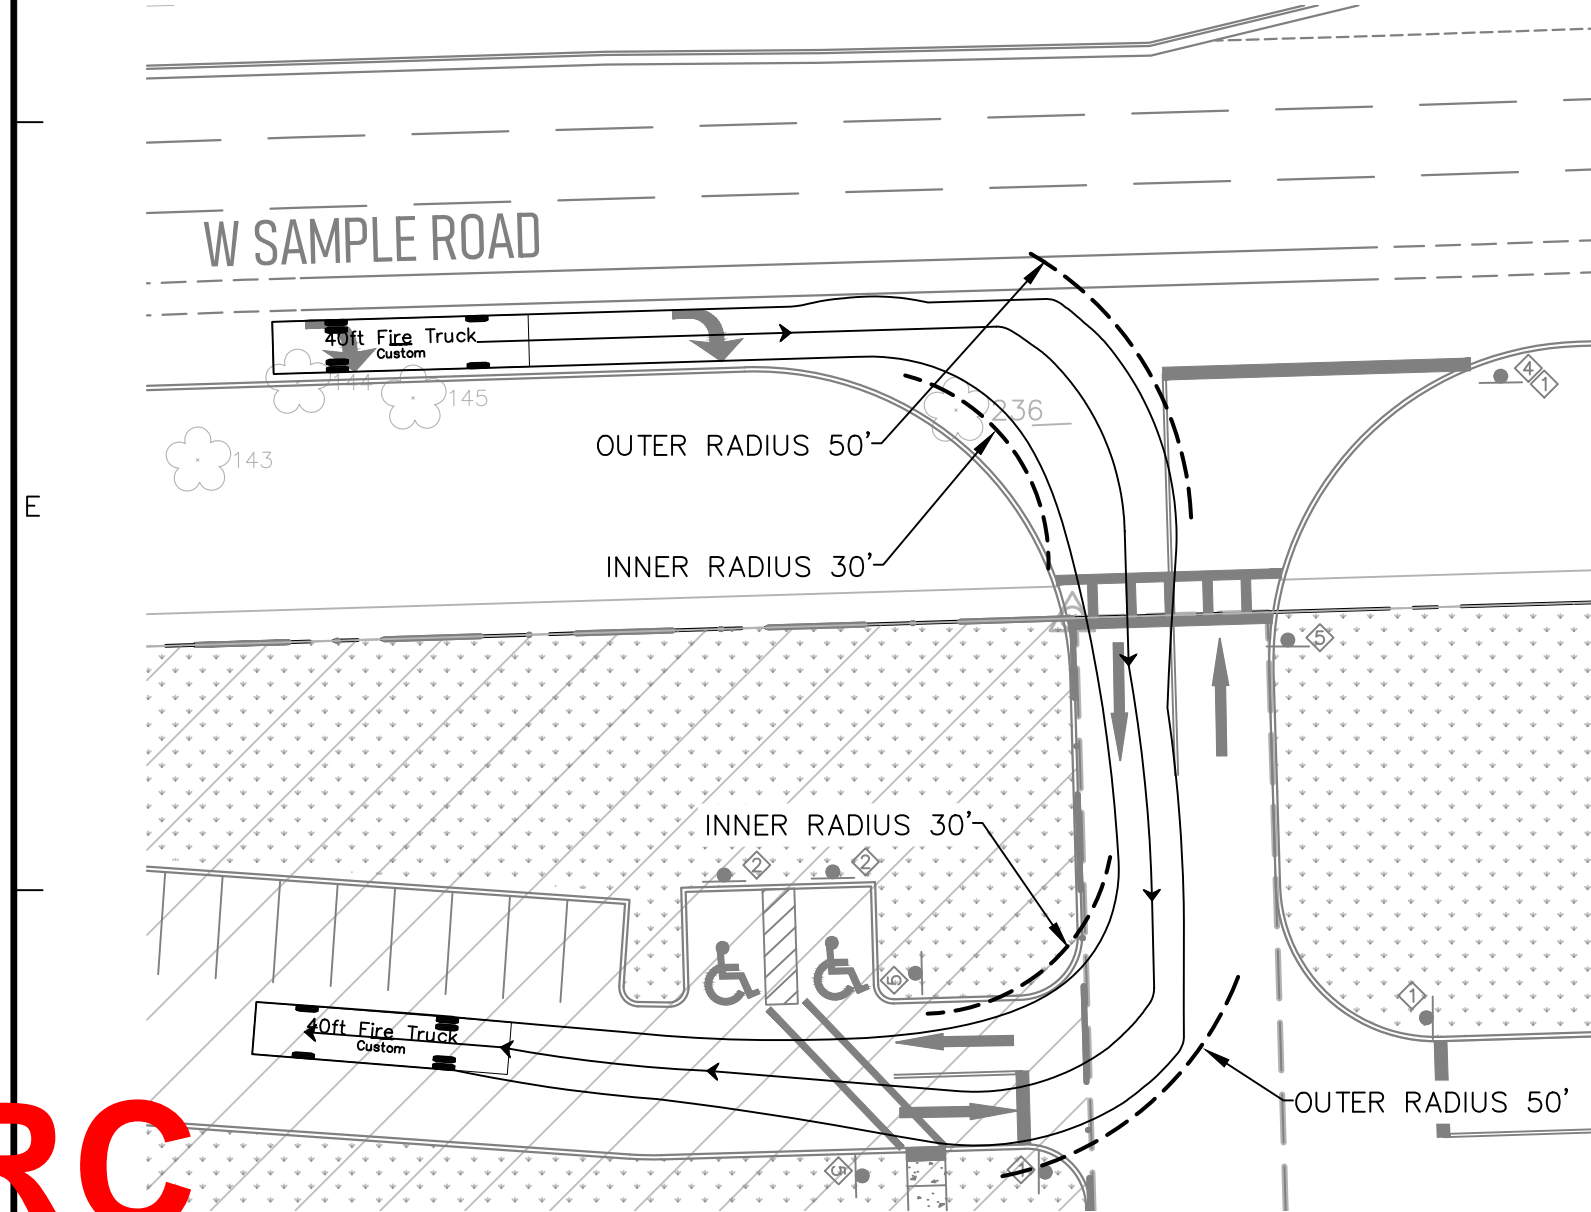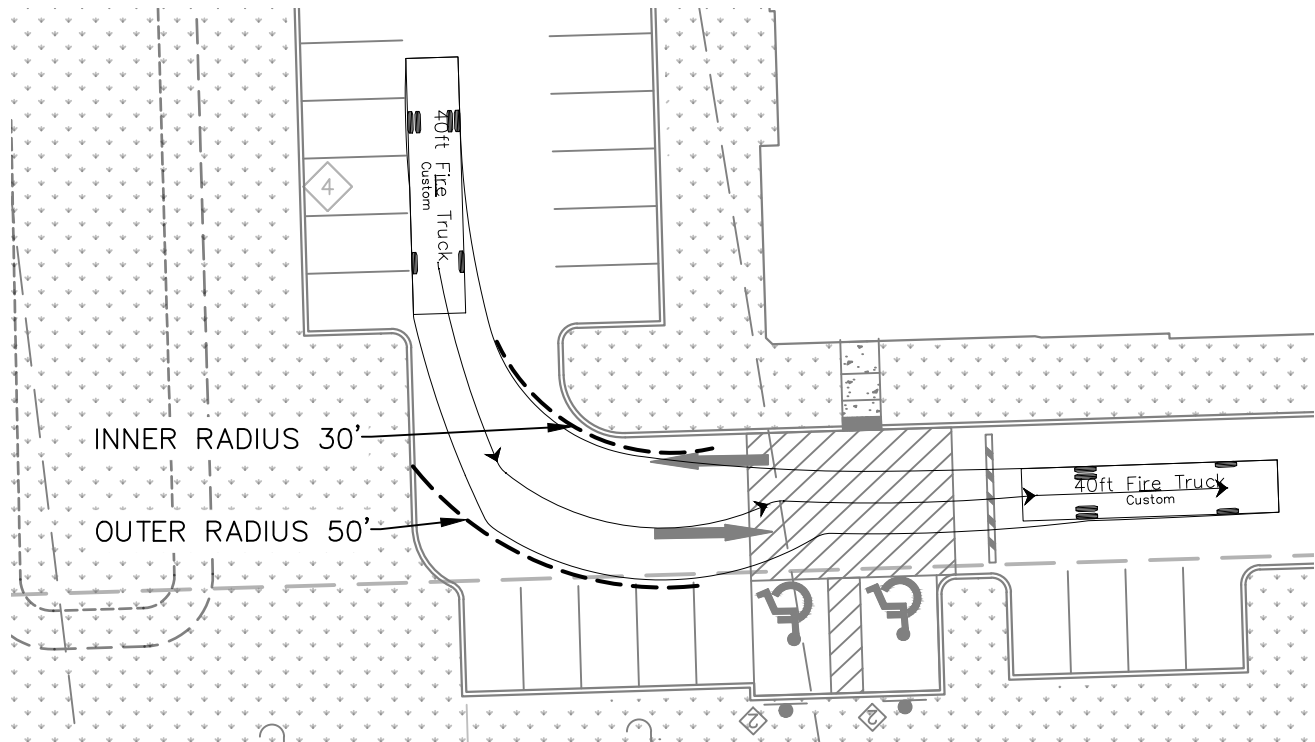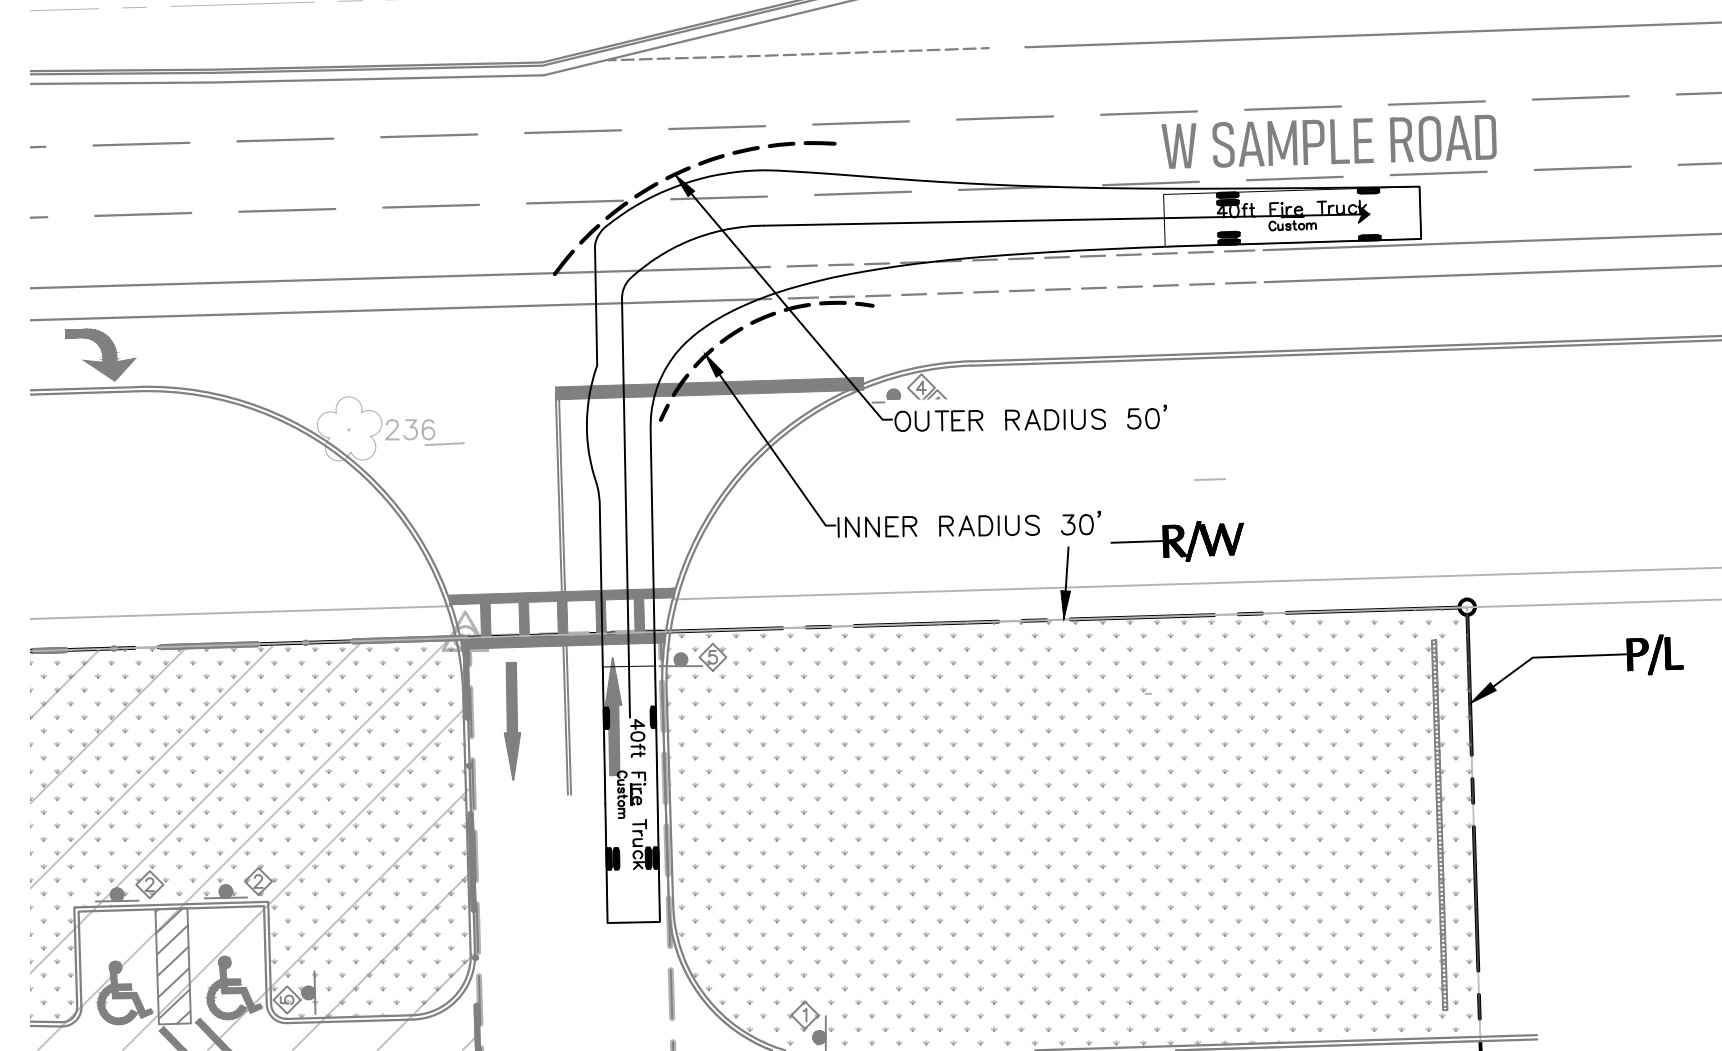

127TH AVE.

Date	Description	No.
REVISIONS		
<div><div><div><div><div></div><div>MITCHEAL P. CARR</div></div><div><div></div><div>STATE OF FLORIDA</div></div><div><div></div><div>PROFESSIONAL ENGINEER</div></div></div><div>No. 72424</div><div>DATE SIGNED</div></div><div>This item has been digitally signed and sealed by Michael Carr, P.E. on the date adjacent to the seal. Printed Copies of this document are not considered signed and sealed and the signature must be verified on any electronic copies.</div></div>		
Signature: MICHAEL CARR PROFESSIONAL ENGINEER FL Lic. No. 72424		
LANGAN Langan Engineering and Environmental Services, LLC 110 East Broward Boulevard, Suite 1500 Fort Lauderdale, FL 33301 T: 954.320.2100 F: 954.320.2101 www.langan.com FL CERTIFICATE OF AUTHORIZATION NO. 00006601/LB8172/LB8198		
Project: FESTIVAL INDUSTRIAL		
POMPANO BEACH BROWARD COUNTY FLORIDA		
Drawing Title: FIRE-TRUCK CIRCULATION PLAN		
Project No. 330134201	Drawing No. SP-4.0	
Date: FEBRUARY 2025		
Drawn By: JAM		
Checked By: MPC		