


Michael D Grosswirth

Digitally signed
by Michael D
Grosswirth
Date:
2024.04.05
07:40:16 -0400'

PLEASE REFER TO SHEET L-1.2 FOR TREE DISPOSITION CHART (INCLUDING VALUATION OF TREES), DETAILS AND NOTES.

UNLESS OTHERWISE NOTED, ALL HEDGES,
SHRUBS, ACCENTS AND GROUND COVERS
WITHIN THE PROJECT LIMITS SHALL BE
REMOVED.

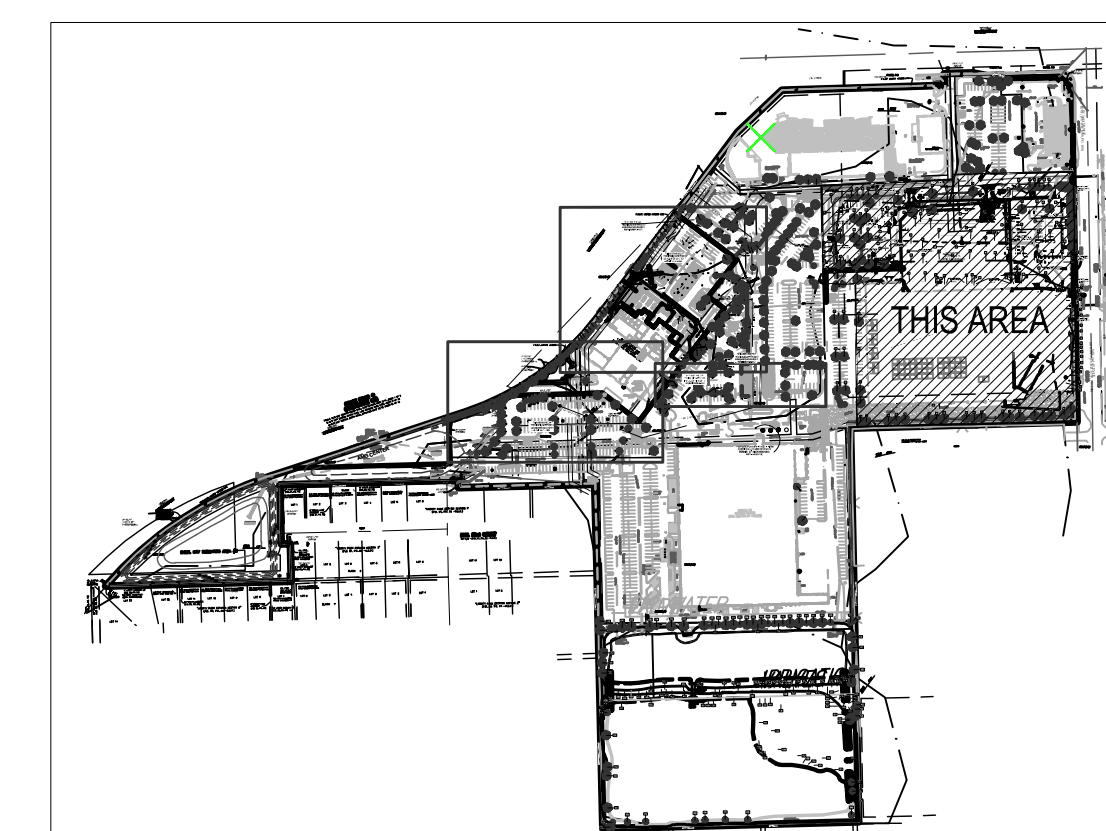

KEY MAP
1" = 500'

THOMAS
ENGINEERING GROUP

CIVIL ENGINEERS • PROJECT MANAGERS • LAND PLANNING • LANDSCAPE ARCHITECTS

1502 W. FLETCHER AVE.
UNIT NO. 101
TAMPA FL 33612
P: (813) 379-4100

SUITE 206
JUPITER, FL 33458
P: 561-203-7503

THE INFORMATION, DESIGN AND CONCEPTS OF THIS PLAN ARE INFORMATION AND SHALL NOT BE COPIED OR USED FOR ANY PURPOSES WITHOUT EXPRESS PERMISSION OF THOMAS ENGINEERING GROUP, INC.

© 2005 THOMAS ENGINEERING GROUP, INC.

[illegible]

PROJECT No.:	F230019
DRAWN BY:	LMD
CHECKED BY:	NKS
DATE:	
CAD I.D.:	F230019-TREE DISPOSITION PLAN

**PORSCHE CHAMPION
CENTER
300 W COPANS RD**


— FOR —

CHAMPION PORSCHE

POMPANO BEACH
FLORIDA



6300 NW 31ST AVENUE
FORT LAUDERDALE, FL 33309
PH: (954) 202-7000
www.ThomasEngineeringGroup.com

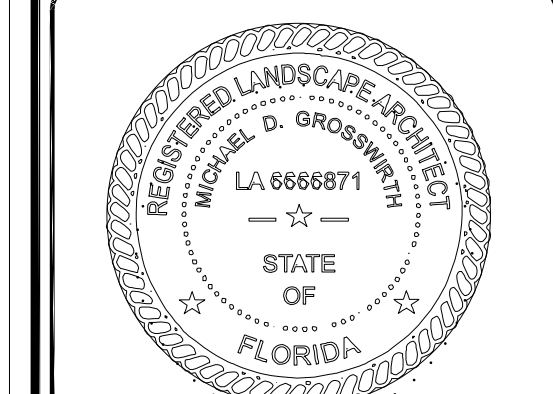

SHEET TITLE:	
DISPOSITION PLAN	

SHEET NUMBER:	
L-1.0	

Printed on Wednesday, April 03, 2024, 5:15 PM by Michael Grosswirth
 S:\COMMISSION_DOCUMENTS\20010 - BPS\UC - 030424\030424.DOC

AAC

PZ23-12000033
05/07/2024