




Partial North Building Elevation with Full Parking Garage View Refer 01 & 03 /A-6.2 Site Key Map And Exterior Building Finish Schedule Scale: 1/16" = 1'-0" 04

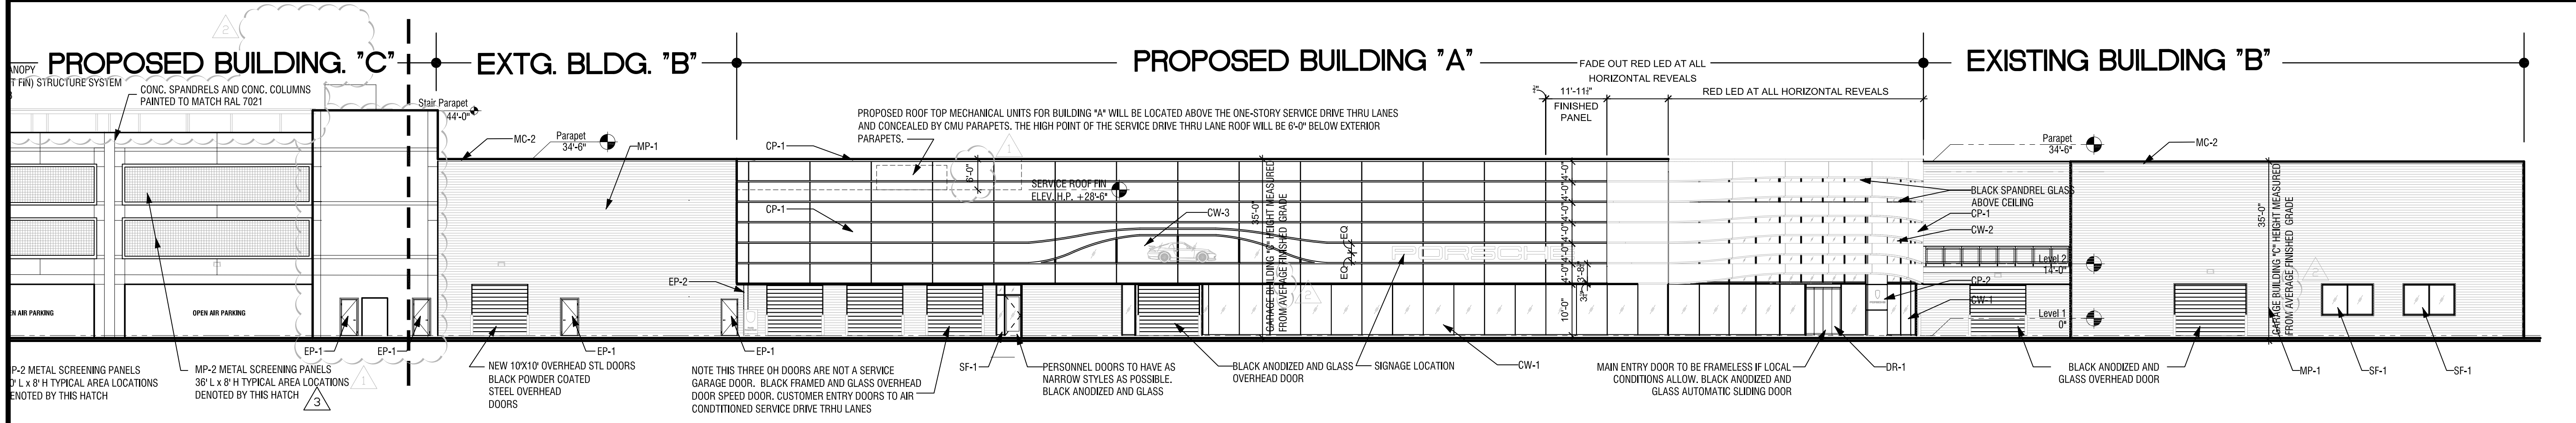

Partial North Building Elevation Refer 01 & 03 /A-6.2 Site Key Map And Exterior Building Finish Schedule Scale: 1/16" = 1'-0" 03

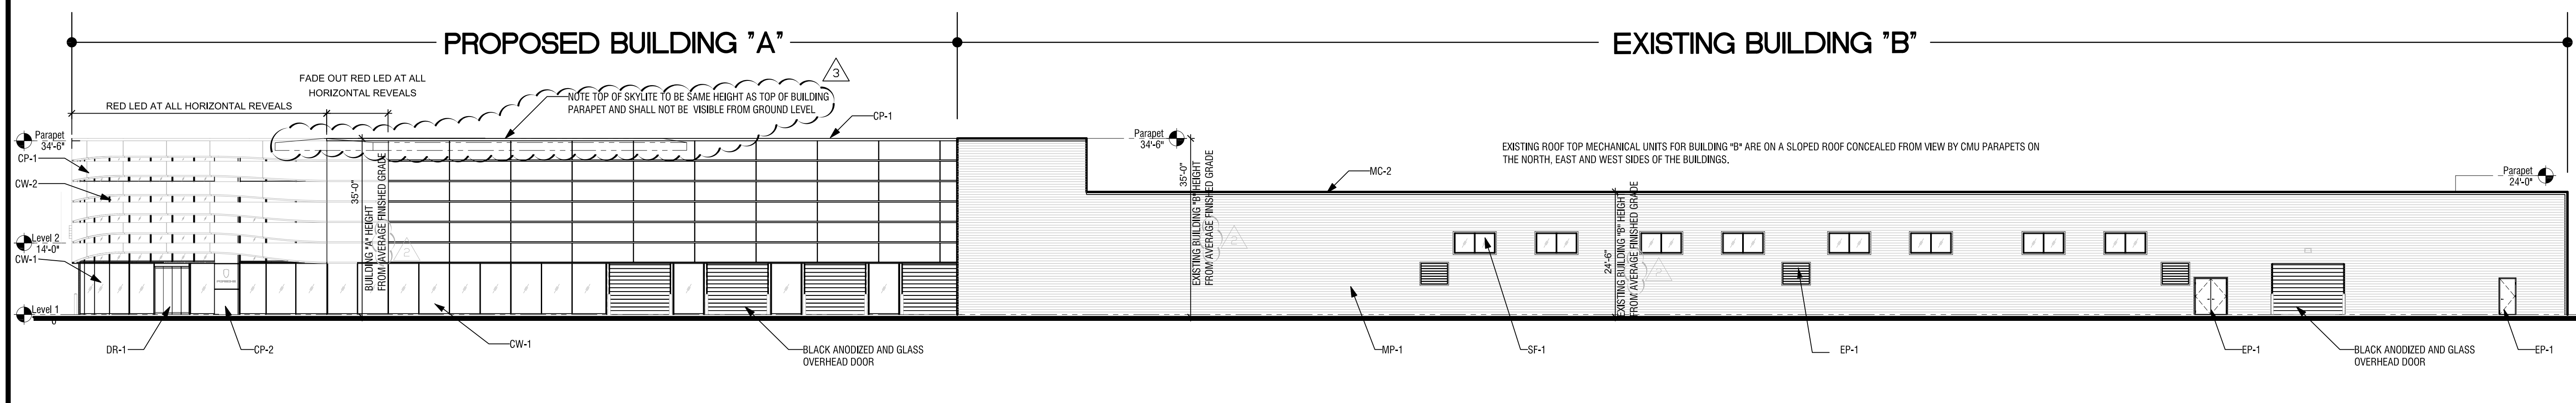

West Building Elevation Refer 01 & 03 /A-6.2 Site Key Map And Exterior Building Finish Schedule Scale: 1/16" = 1'-0" 02

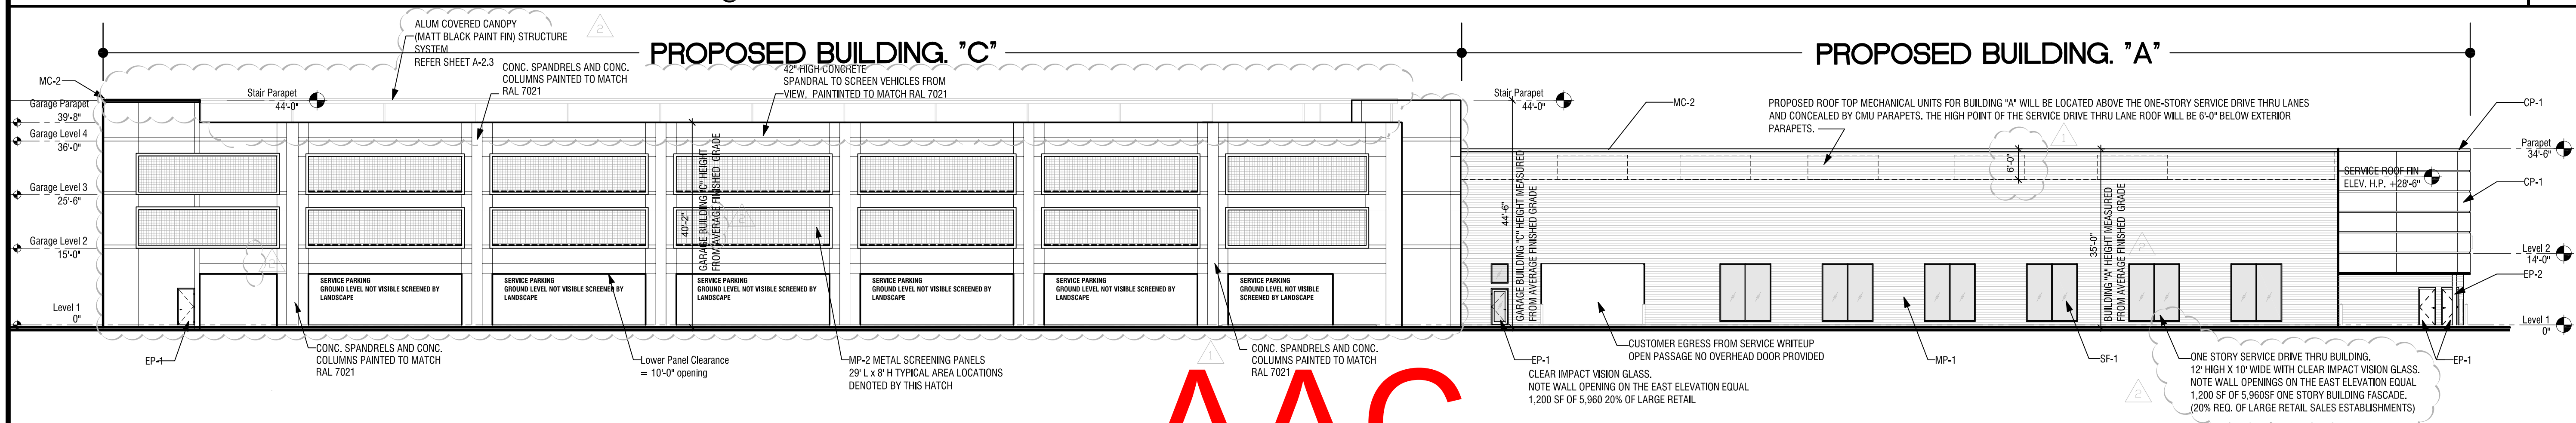

East Building Elevation Refer 01 & 03 /A-6.2 Site Key Map And Exterior Building Finish Schedule Scale: 1/16" = 1'-0" 01

CONSULTANT

STATE OF FLORIDA
REGISTERED ARCHITECT

Gregory B. Molina
FL REG. # AR 93354
DATE: 04-02-2024

GBM
ARCHITECTURE P.A.
ARCHITECTURE
MASTER PLANNING
AA26002322

350 HINSHAW STREET, SUITE 100
FORT LAUDERDALE, FLORIDA 33317
T : 9 5 4 . 9 9 9 . 5 6 3 3
C : 9 5 4 . 8 1 2 . 6 6 8 0
E: GREGM@GBMARCHITECTURE.COM
WEB: WWW.GBMARCHITECTURE.COM

Digitally signed by
Gregory B. Molina
DN: cn=Gregory B. Molina,
o=GBMARCHITECTURE P.A.,
ou=Gregory B. Molina,
email=ggregm@gbmarchi
tecture.com, Date: 2024.04.29
11:27:27 -0500

PORSCHE CHAMPION CENTER
GENERATION V
300 NW 24TH STREET
POMPANO BEACH, FL 33064
CITY OF POMPANO BEACH
BROWARD COUNTY

DRAWING ISSUE DATES:

05-26-23	DRC COMMENTS REV #1
02-27-24	DRC COMMENTS REV #2
3-29-24	DRC COMMENTS REV #3

EXTERIOR BUILDING
ELEVATIONS

SHEET
A-6.1
PROJECT 220802
DATE
PERMIT NO.

AAC
PZ23-1200033
05/07/2024