



Glen Welden & Associates, LLC  
3200 N FEDERAL HIGHWAY, SUITE 206-11 BOCA RATON FLORIDA 33431  
email: gwadesign@gmail.com  
website: gwelden.com

project name:

project address:  
1291 S Pompano Parkway  
Pompano Beach Florida 33069

date:  
07/29/24

scope of work:  
Master Sign Plan Identity Specifications for  
1291 South Pompano Parkway

client:


notes

- 1. x
- 2. x



Tower Style B Elevation / Partial Building 2

SCALE: 3/16"=1'-0"

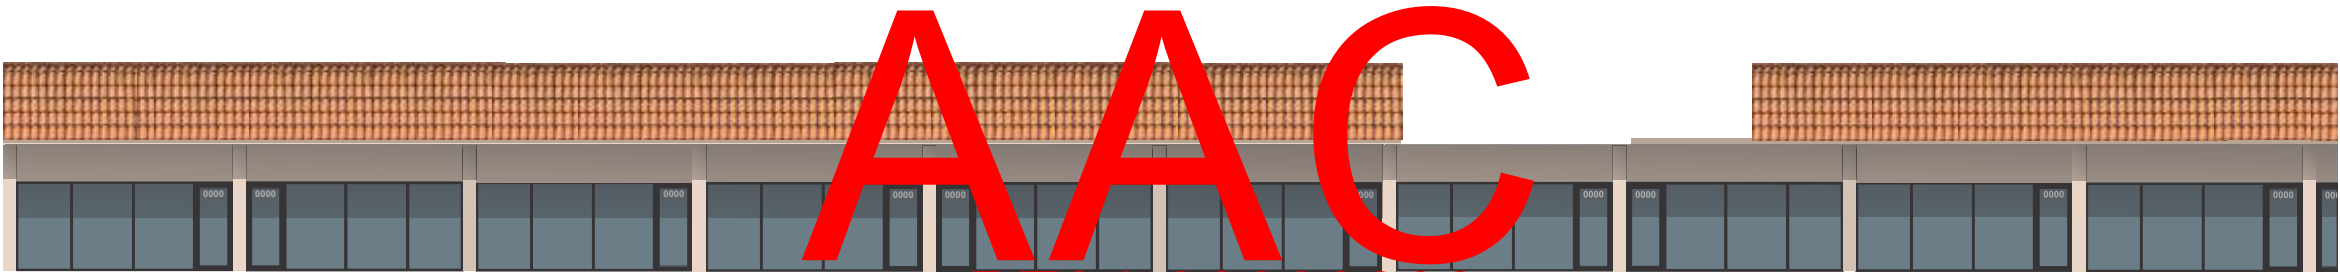

PZ24-30000008  
09/03/2024

The enclosed renderings, concepts, branded images, color representations, layouts, wording and all aspects of this Master Sign Plan formula remain the exclusive property of Glen Welden & Associates LLC and may not be shared, copied, duplicated in any way shape or manner without the permission of Glen Welden & Associates LLC. Any unauthorized reproduction, duplication in any way, shape or fashion will constitute trade infringement and will be subject to recovery of lost revenue under Florida law.

page: