


KEY:



HARDSCAPE SCHEDULE					
MATERIALS					
KEY	DESCRIPTION	MANUFACTURER	COLOR	FINISH	SIZE
1	Concrete	Contractor	Grey	Standard	See civil
2	Concrete Paver	TBD	TBD	TBD	TBD

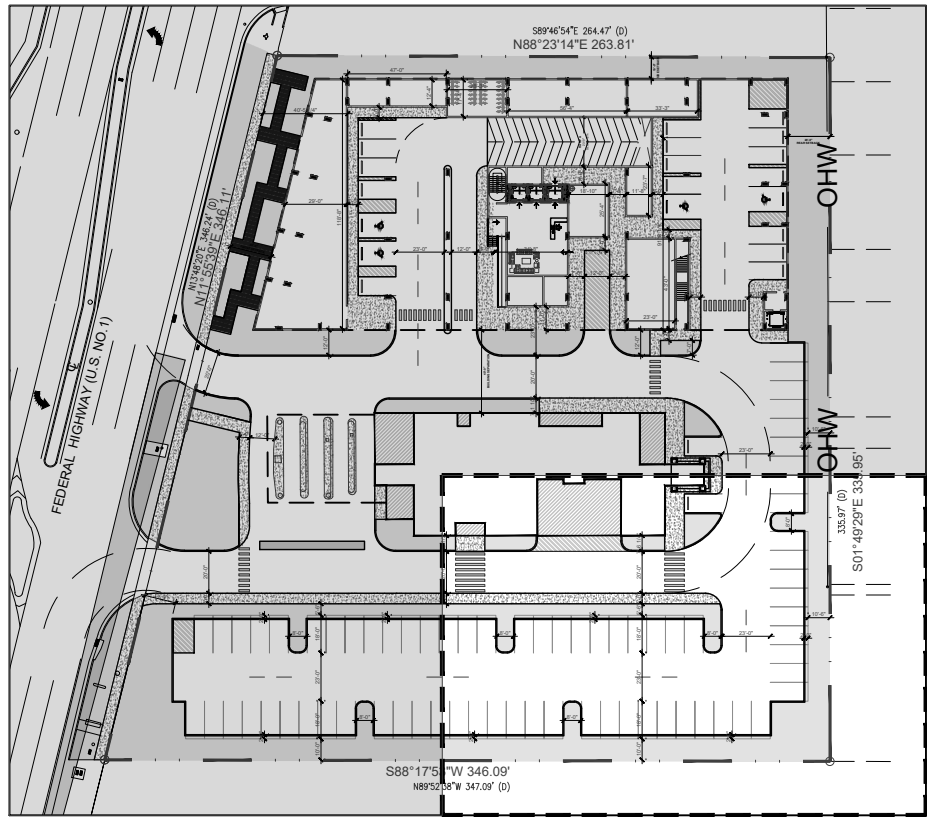

absolute-idea.com
CANAL PARK
3323 NE 163rd Street, Suite 200 North Miami Beach, FL 33160
305.792.0015 305.931.0279 info@absolute-idea.com

SEAL

TO THE BEST OF MY KNOWLEDGE, THE PLANS AND SPECIFICATIONS COMPLY WITH THE CITY CODES AND ORDINANCES AND THE PROFESSIONAL SEAL IS AFFIXED TO THESE PLANS IN ACCORDANCE WITH THE FLORIDA STATUTES.

Professionals

REV.	DATE	DESCRIPTION
01	XX-XX-2024	D.R.C. SUBMITTAL

ALL MEASUREMENTS MUST BE VERIFIED BEFORE BEGINNING THE WORKS. NO MEASUREMENTS ARE TO BE SCALED DIRECTLY FROM THIS DRAWING.

Key section

PROGRESS SET

Client


VERA FUND
NICK POLYUSHKIN
& YURI KHARITONENKOV
TEL: 305.833.3303

Project


**1600 S FEDERAL HIGHWAY
(MIXED-USE PROJECT)**

1600 SOUTH FEDERAL HIGHWAY,
POMPANO BEACH, FL 33062

Title			
HARDSCAPE PLAN GROUND FLOOR			
Drawn	GSLA	Field	LANDSCAPE ARCH
Verified	KG	Scale	as shown
Approved	KG	Date	10-09-2024
Project Manager	KG	Dwg. no.	L-104
Project	PZ24-12004-338		

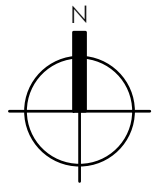

HARDSCAPE PLAN - GROUND FLOOR

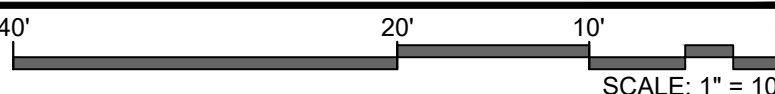

SCALE: 1" = 10'

DRC

03/05/2025