

Installation Address:
brc00303
1501 W. Copans Rd
Pompano Beach, FL 33064

DESIGN SPECIFICATIONS	
FL Building Code 2020 7th Edition	
ASCE 7-16	Minimum Design Loads for Buildings & Other Structures
ACI 318-14	Building Code Requirements for Structural Concrete
ANSI/AISC 360-16	Specification for Structural Steel Buildings
DESIGN LOADS	
Wind	V = 175 mph
Exposure	C
Risk Cat.	II

JERE MURDOCH

LICENSE

P.E. 73432

STATE OF FLORIDA

PROFESSIONAL ENGINEER

MURDOCH ENGINEERING

SIGN STRUCTURE PROFESSIONALS

2399 A-2 NJ-34

MANASQUAN, NJ 08736

(973) 670-8215

5/11/2023

Jere Murdoch, PE

Professional Engineer

N.J. PE Lic. #73432

Exp. 2/28/2025

PN 2242570

AGI

2655 International Pkwy.

Virginia Beach, VA 23452


Project Title
PROLOGIS

Date 08.13.20

AGI EoR N. CARRELL
Lead Drafter NJC
Drawn By POR
Project Mgr. D. BLANTON

General Sign Specifications

<input type="checkbox"/> Interior	<input checked="" type="checkbox"/> Exterior
<input type="checkbox"/> Single Faced	<input checked="" type="checkbox"/> Double Faced
<input type="checkbox"/> Non-Illuminated	<input type="checkbox"/> Illuminated
<input type="text"/> Volts <input type="text"/> Amps(+/-)	
Location <input type="text"/>	
Windspeed <input type="text"/>	

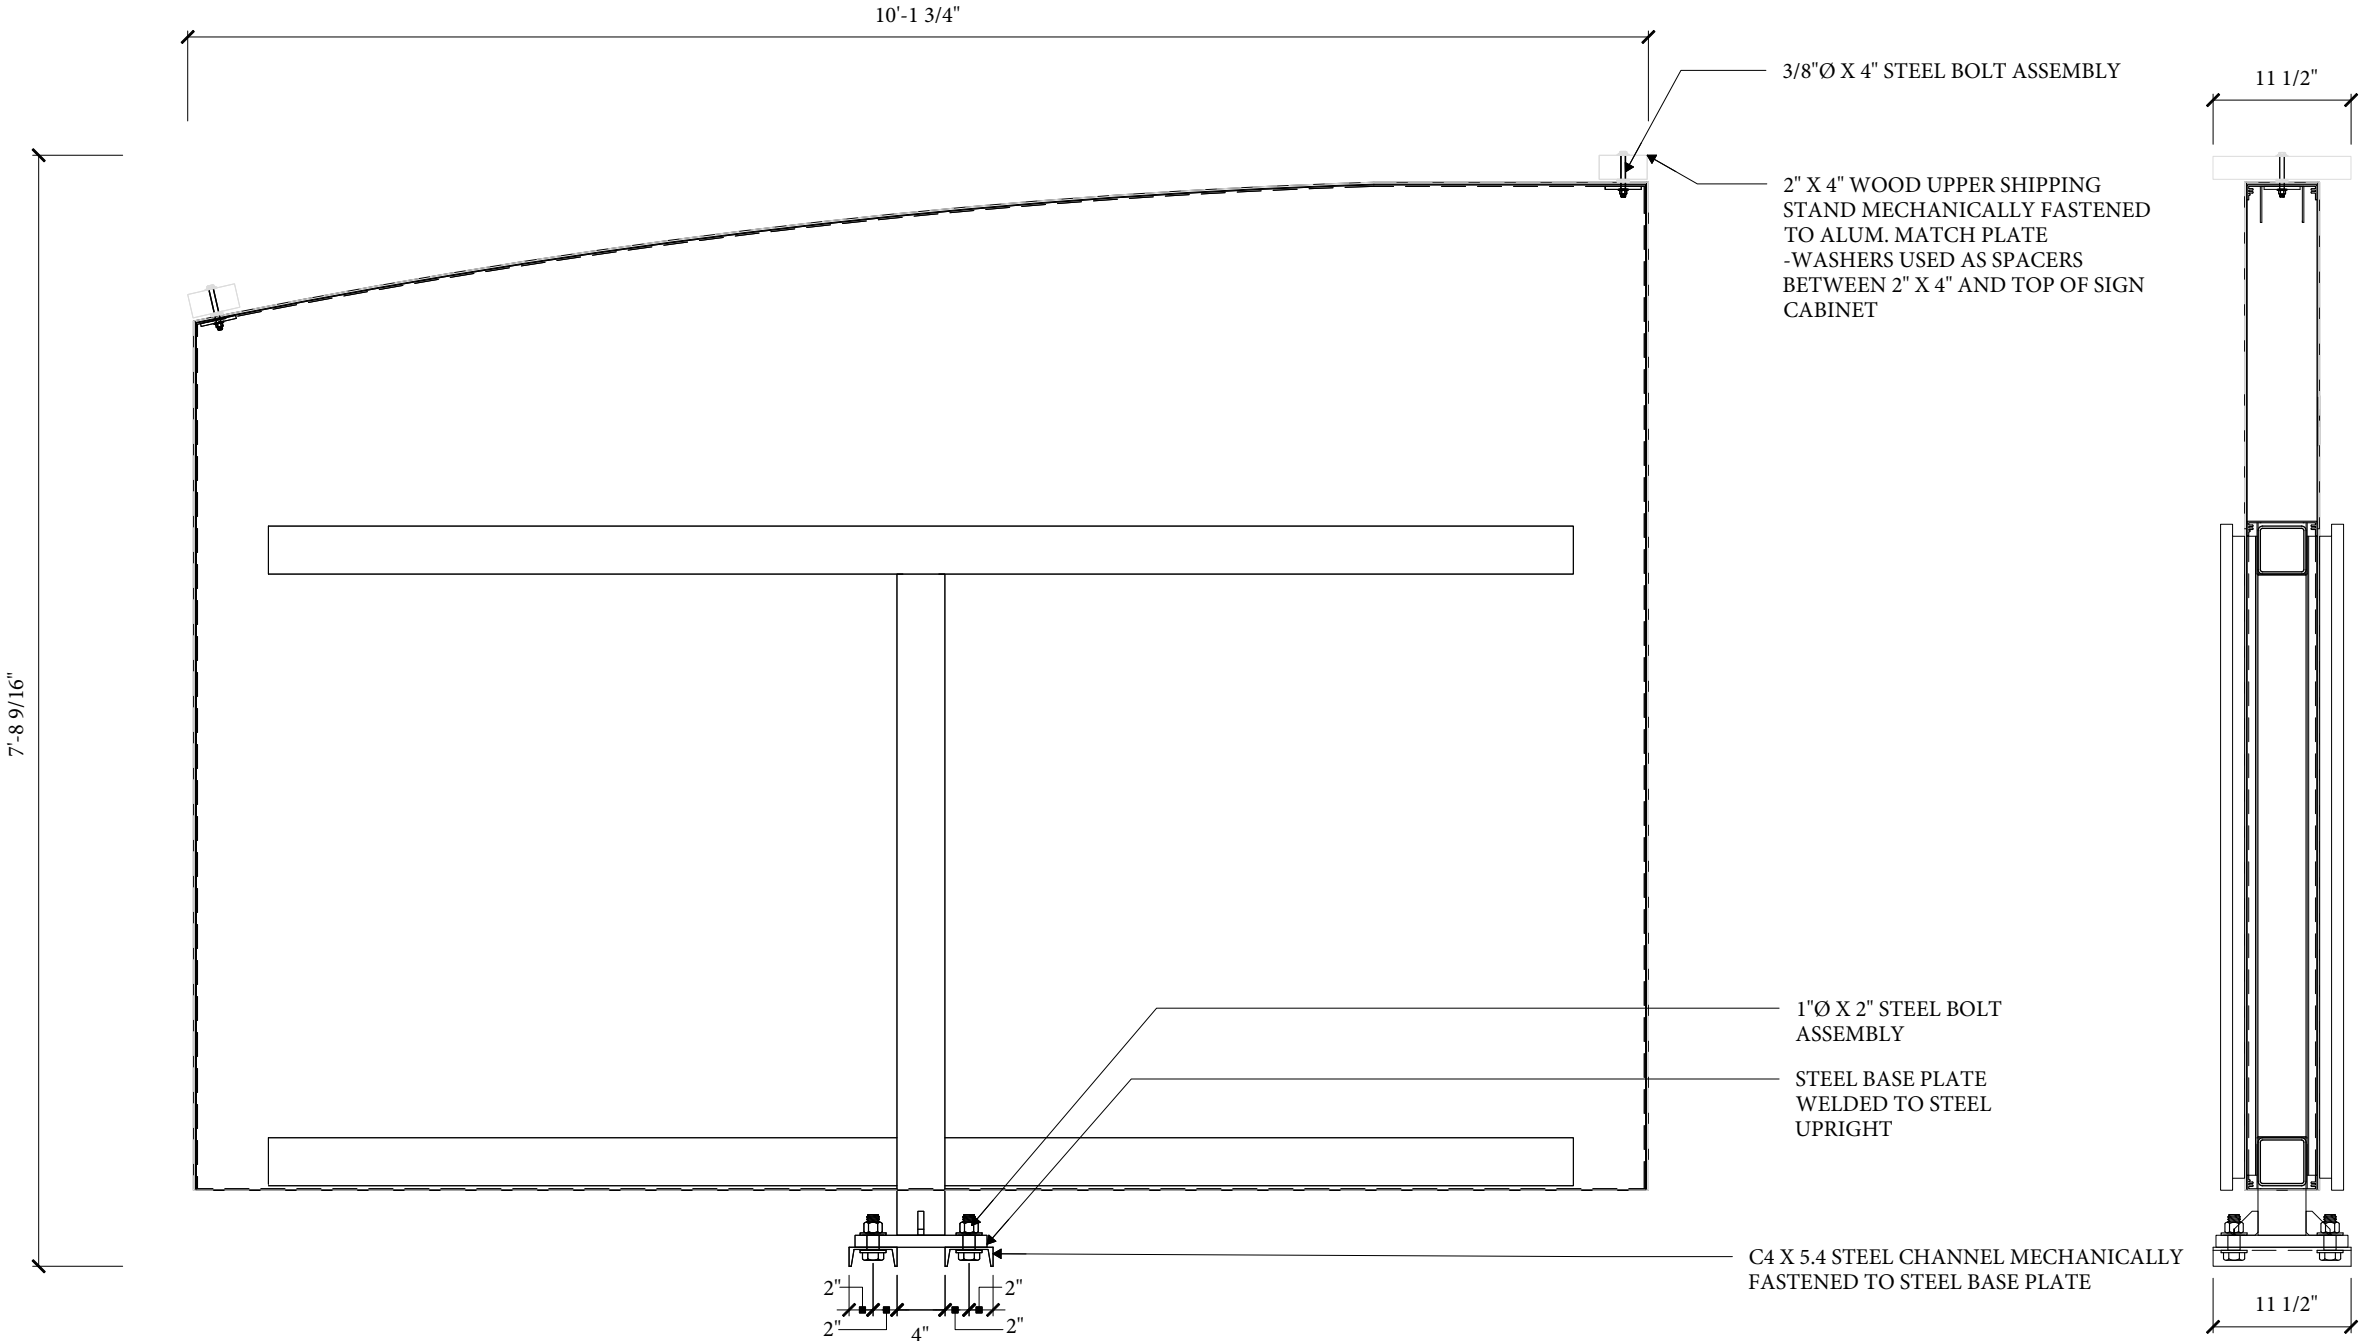

1 SHIPPING STAND DETAIL
13 3/4" = 1' - 0"

NOTES:
REFER TO MATERIAL SPECIFICATIONS ON PAGE 1

AAC

PZ25- 30000001
03/03/2026

2 SIDE VIEW
13 3/4" = 1' - 0"

This document is the sole property of AGI, and all design, manufacturing, reproduction, use and sale rights regarding the same are expressly forbidden. It is submitted under a confidential relationship, for a special purpose and the recipient by accepting this document will not be copied or reproduced in whole or in part, nor its contents revealed in any manner or to any person except for the purpose for which it was tendered, nor any special features peculiar to this design be incorporated in other projects.

Code
40498

Type
A

Sign Type
GHM-75-VHWL

PG. #:
13