


MURDOCH
ENGINEERING
SIGN STRUCTURE PROFESSIONALS

2399 A-2 NJ-34
 MANASQUAN, NJ 08736
 (973) 570-8215 MO

Jere Murdoch
Jere Murdoch, PE
 Professional Engineer
 NJ PE Lic. #73432
 Exp. 2/28/2025

PN 2242570

5/11/2023



DESIGN SPECIFICATIONS

Project Title
PROLOGIS

Date 08.13.20

AGI EoR	N. CARRELL
Lead Drafter	NJC
Drawn By	POR
Project Mgr.	D. BLANTON

General Sign Specifications

☐ Interior ☒ Exterior

☐ Single Faced ☒ Double Faced

☐ _____

☒ Non-Illuminated

☐ Illuminated

_____ Volts _____ Amps(+/-)


Location _____

Windspeed _____

Drawing Revisions			
Drawn By	Date	Change	
△ BP	10.26.22	56737 - STEEL AND FOUNDATION NOTE UPDATES	
△ A			
△ A			
△ A			
△ A			
△ B			
△ C			
△ D			
△ E			
△ F			
△ G			
△ H			

This document is the sole property of AGI, and all design, manufacturing, reproduction, use and sale rights regarding the same are strictly forbidden. It is submitted under a confidential relationship, for a special purpose and the recipient by accepting this document will not be copied or reproduced in whole or in part, nor its contents revealed in any manner or to any person except for the purpose for which it was tendered, nor any special features peculiar to this design be incorporated in other projects.

Code	40498	Type	A
Sign Type	GHM-75-VHWL	PG. #:	3

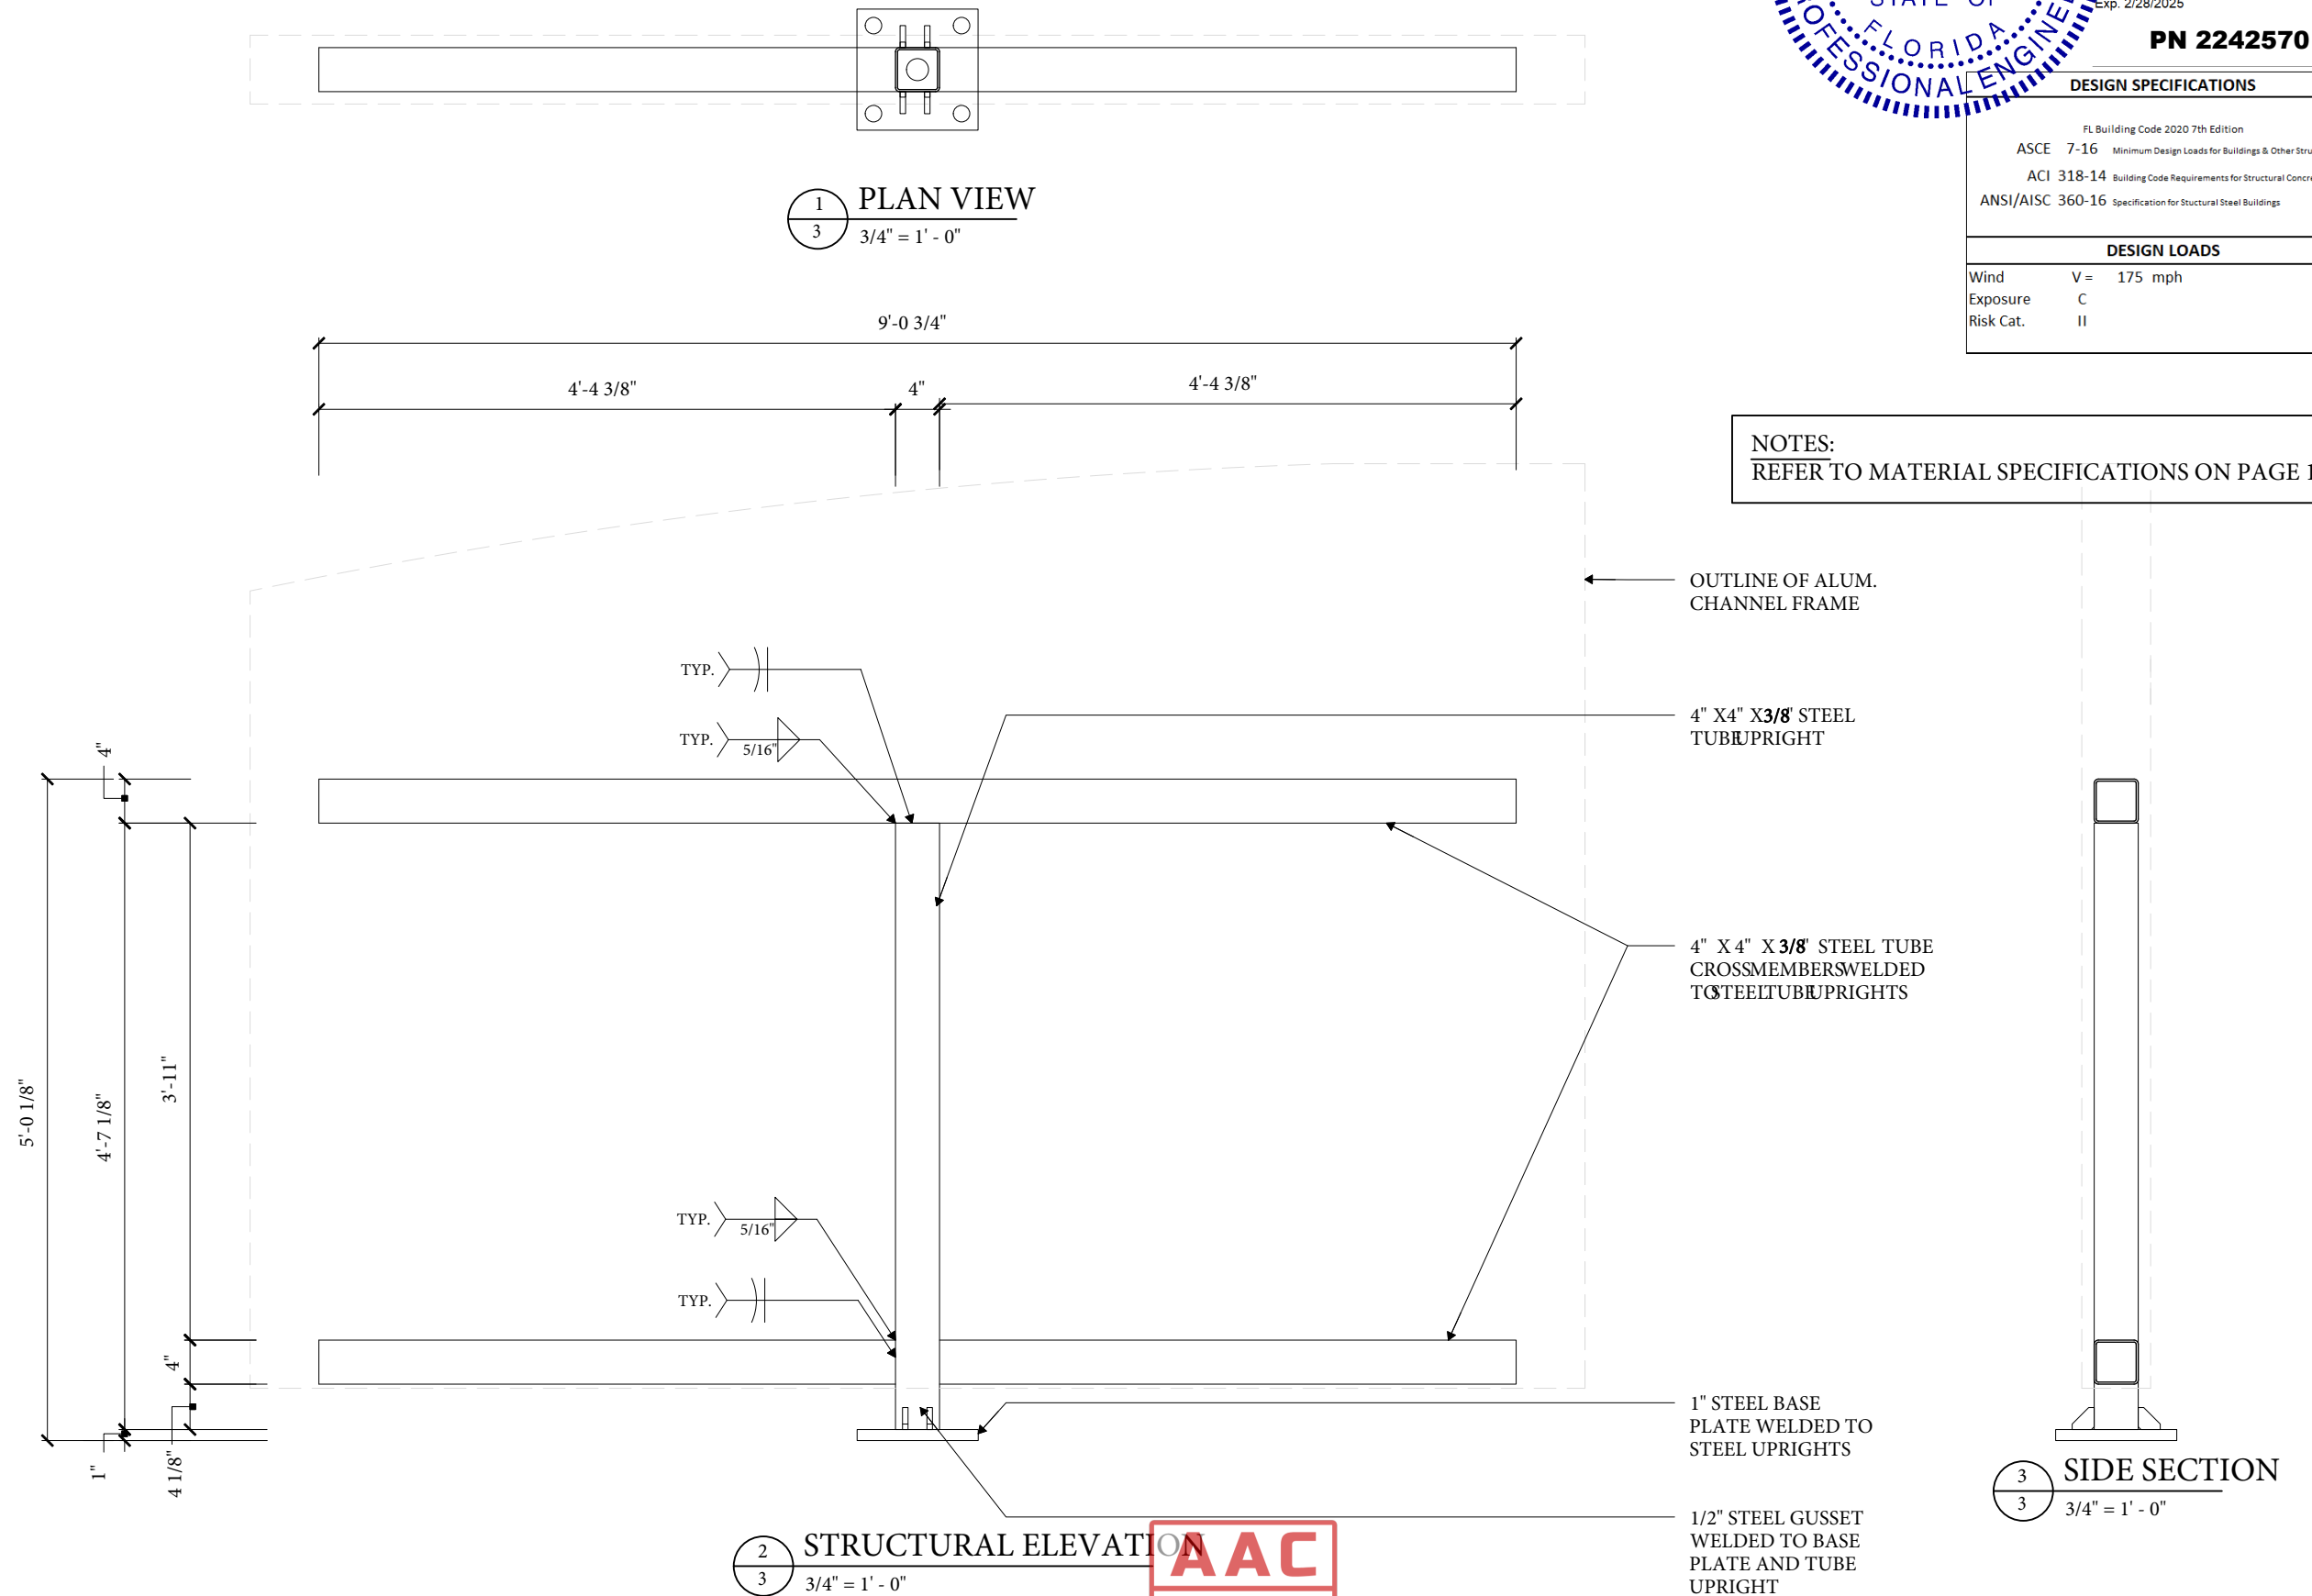

PZ25- 30000001
03/03/2026