


**MURDOCH**  
**ENGINEERING**  
 SIGN STRUCTURE PROFESSIONALS

2399 A-2 NJ-34  
 MANASQUAN, NJ 08736  
 (973) 570-8215 MO

*Jere Murdoch*  
**Jere Murdoch, PE**  
 Professional Engineer  
 NJ PE Lic. #73432  
 Exp. 2/28/2025

**PN 2242570**



DESIGN SPECIFICATIONS

**Project Title**  
**PROLOGIS**

**AGI EoR      N. CARRELL**  
**Lead Drafter   NJC**  
**Drawn By      POR**  
**Project Mgr.   D. BLANTON**

**General Sign Specifications**

☐ Interior      ☒ Exterior

☐ Single Faced      ☒ Double Faced

☐ \_\_\_\_\_

☒ Non-Illuminated

☐ Illuminated


\_\_\_\_\_ Volts      \_\_\_\_\_ Amps(+/-)

**Location** \_\_\_\_\_

**Windspeed** \_\_\_\_\_

Drawing Revisions		
Drawn By	Date	Change
1. BP	10.26.22	56737 - STEEL AND FOUNDATION NOTE UPDATES
2.		
3.		
4.		
5.		
6.		
7.		
8.		
9.		

Code	40498	Type	A
Sign Type	GHM-75-VHWL	PG. #:	5

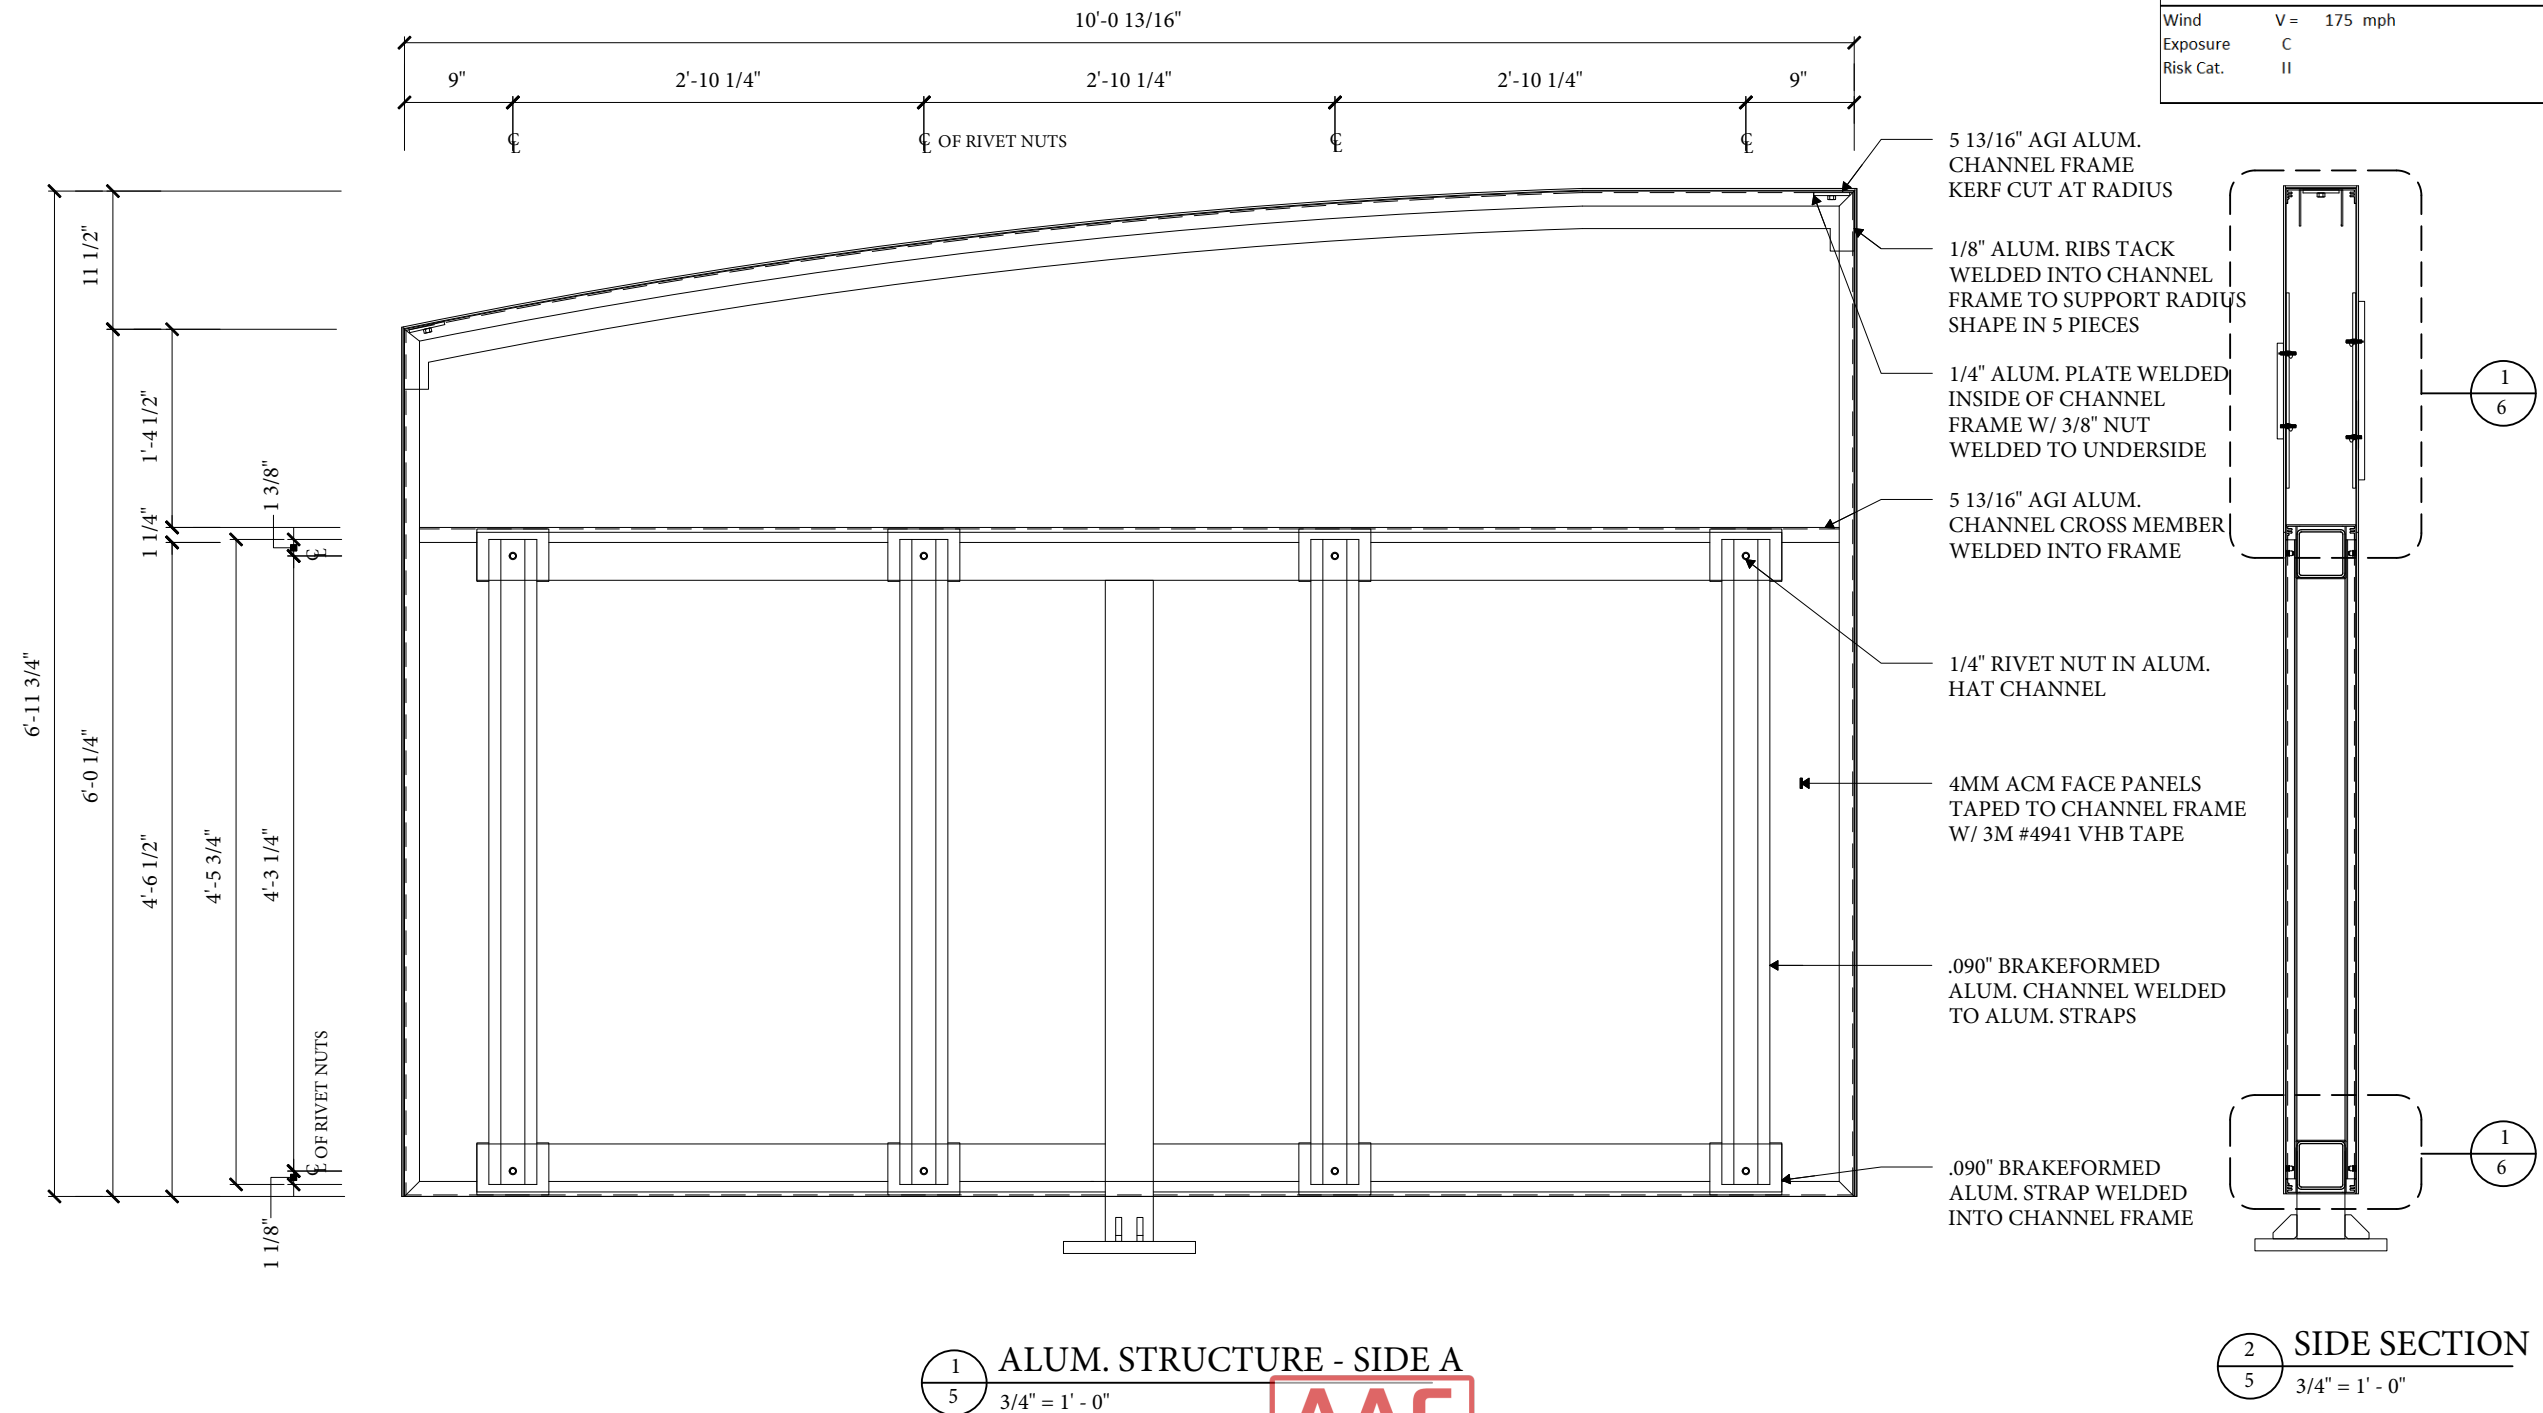

AAC

PZ25- 30000001  
03/03/2026