



Installation Address:
brc00303
1501 W. Copans Rd
Pompano Beach, FL 33064

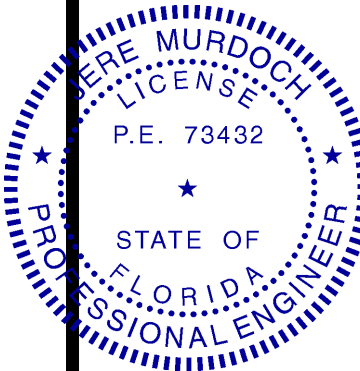


MURDOCH ENGINEERING
SIGN STRUCTURE PROFESSIONALS
2399 A-2 NJ-34
MANASQUAN, NJ 08736
(973) 670-8215
Jere Murdoch
5/11/2023
Jere Murdoch, PE
Professional Engineer
FL/PE Lic. #73432
Exp. 2/28/2025

PN 2242570




DESIGN SPECIFICATIONS	
FL Building Code 2020 7th Edition	
ASCE 7-16	Minimum Design Loads for Buildings & Other Structures
ACI 318-14	Building Code Requirements for Structural Concrete
ANSI/AISC 360-16	Specification for Structural Steel Buildings
DESIGN LOADS	
Wind	V = 175 mph
Exposure	C
Risk Cat.	II

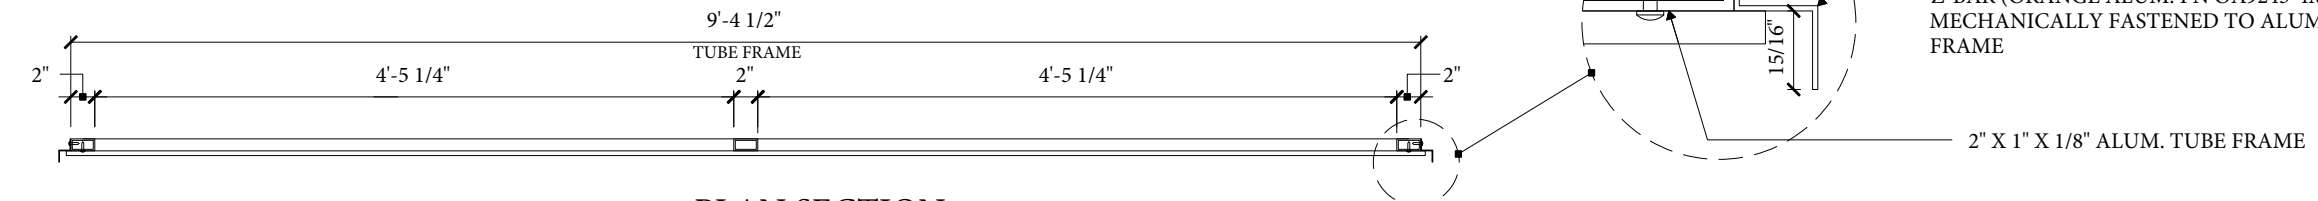


2 PLAN SECTION
3/4" = 1' - 0"

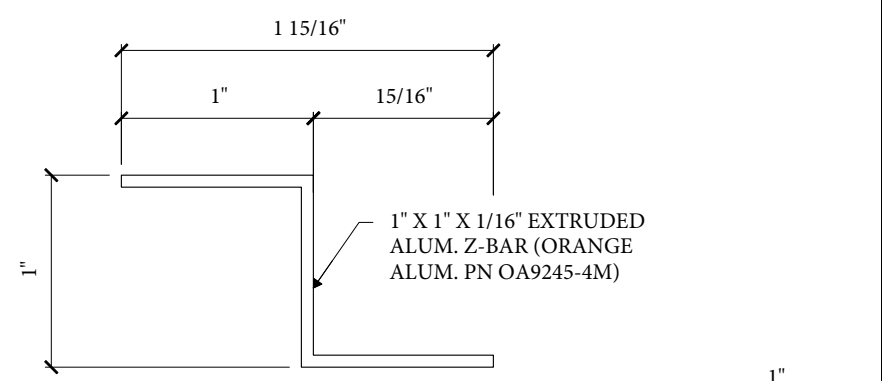

3 Z-BAR DETAIL
1" = 1"

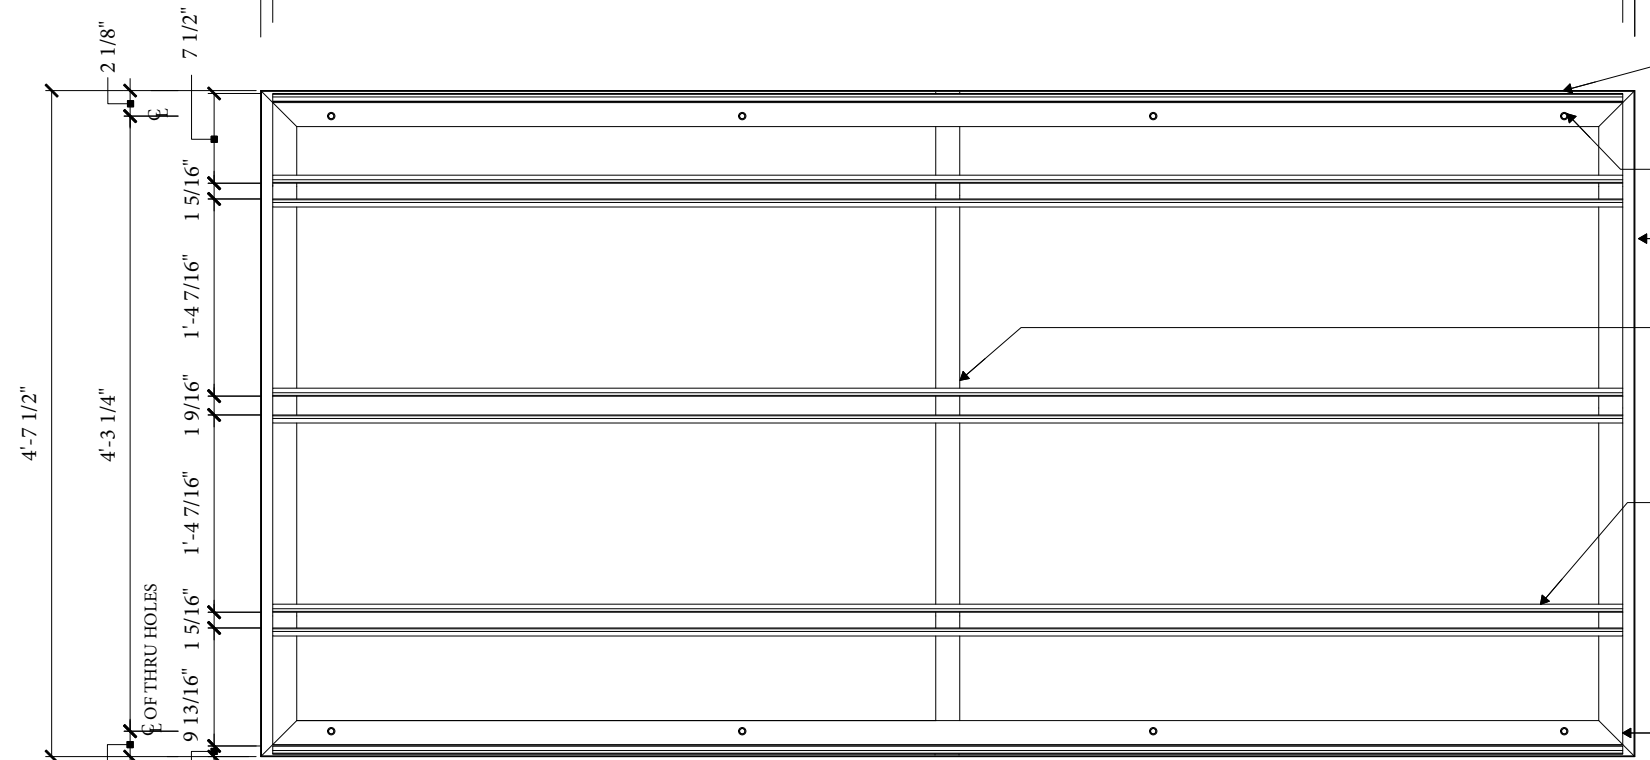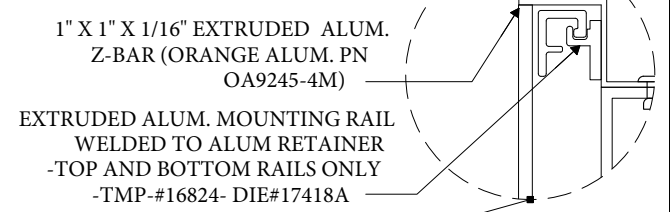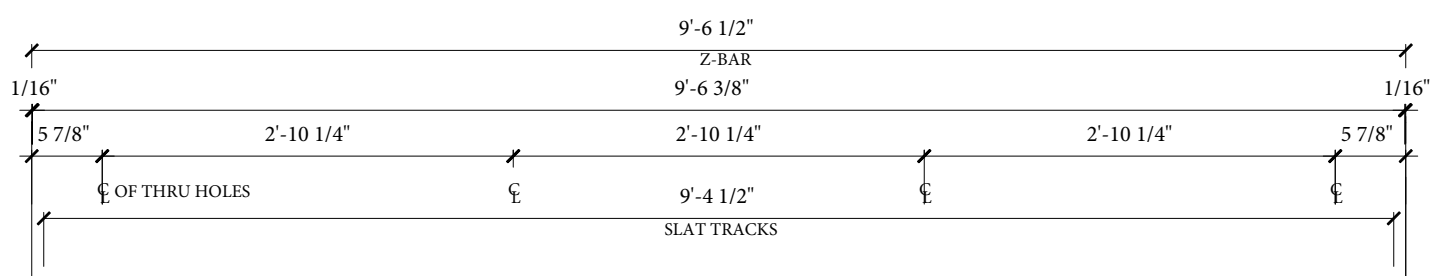

1 SLAT RETAINER DETAIL
3/4" = 1' - 0"

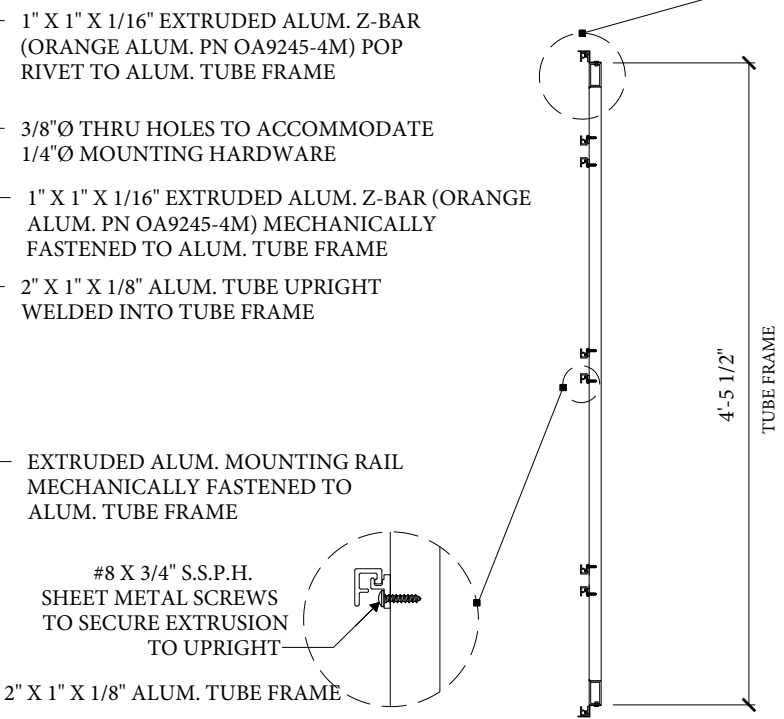

3 SIDE SECTION
3/4" = 1' - 0"



Project Title
PROLOGIS

Date **08.13.20**

AGI EoR **N. CARRELL**
Lead Drafter **NJC**
Drawn By **POR**
Project Mgr. **D. BLANTON**

General Sign Specifications

☐ Interior

☐ Single Faced

☐ Non-Illuminated

☐ Illuminated

☒ Exterior

☒ Double Faced

_____ Volts

_____ Amps(+/-)

Location _____

Windspeed _____

Drawing Revisions				STEEL AND FOUNDATION NOTE UPDATES											
Drawn By	Date	Change													
BP	10.26.22	56737													
1															
2															
3															
4															
5															
6															
7															

This document is the sole property of AGI, and all design, manufacturing, reproduction, use and sale rights regarding the same are expressly forbidden. It is submitted under a confidential relationship, for a special purpose and the recipient by accepting this document will not be copied or reproduced in whole or in part, nor its contents revealed in any manner or to any person except for the purpose for which it was tendered, nor any special features peculiar to this design be incorporated in other projects.

Code **40498** Type **A**

Sign Type **GHM-75-VHWL** PG. #: **7**

