

MURDOCH
ENGINEERING
 SIGN STRUCTURE PROFESSIONALS

2399 A-2 NJ-34
 MANASQUAN, NJ 08736
 (973) 570-8215


Jere Murdoch **5/11/2023**

Jere Murdoch, PE
 Professional Engineer
 NJ PE Lic. #73432
 Exp. 2/28/2025

PN 2242570

DESIGN SPECIFICATIONS

Project Title <div style="border: 1px solid black; height: 40px; margin-top: 5px;"></div>	
PROLOGIS	
Date 08.13.20	
AGI EoR	N. CARRELL
Lead Drafter NJC	
Drawn By POR	
Project Mgr. D. BLANTON	
General Sign Specifications	
<input type="checkbox"/> Interior	<input checked="" type="checkbox"/> Exterior
<input type="checkbox"/> Single Faced	<input checked="" type="checkbox"/> Double Faced
<input type="checkbox"/> _____	
<input checked="" type="checkbox"/> Non-Illuminated	
<input type="checkbox"/> Illuminated	
_____ Volts _____ Amps(+/-)	
Location _____	
Windspeed _____	

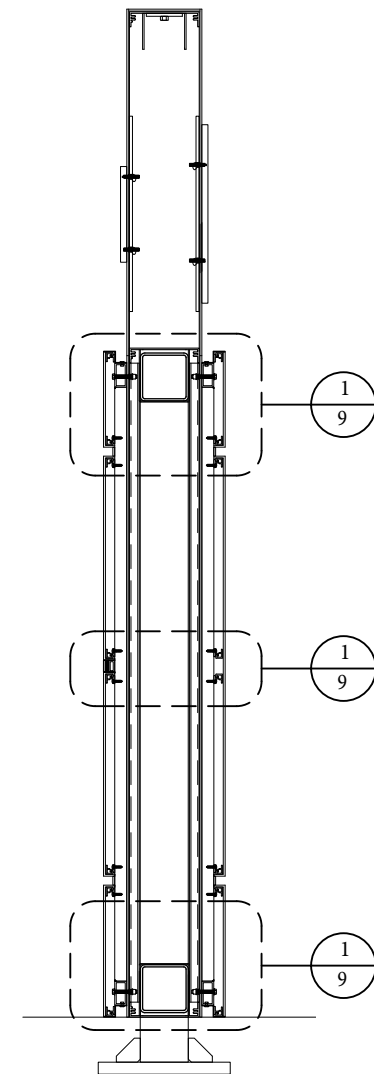

2 SIDE SECTION
8 3/4" = 1' - 0"

Code	40498	Type	A
Sign Type	GHM-75-VHWL	PG. #:	8