


TYPICAL BUILDING
PERIMETER FOUNDATION ①

SCALE: 1 1/2" = 1'-0"

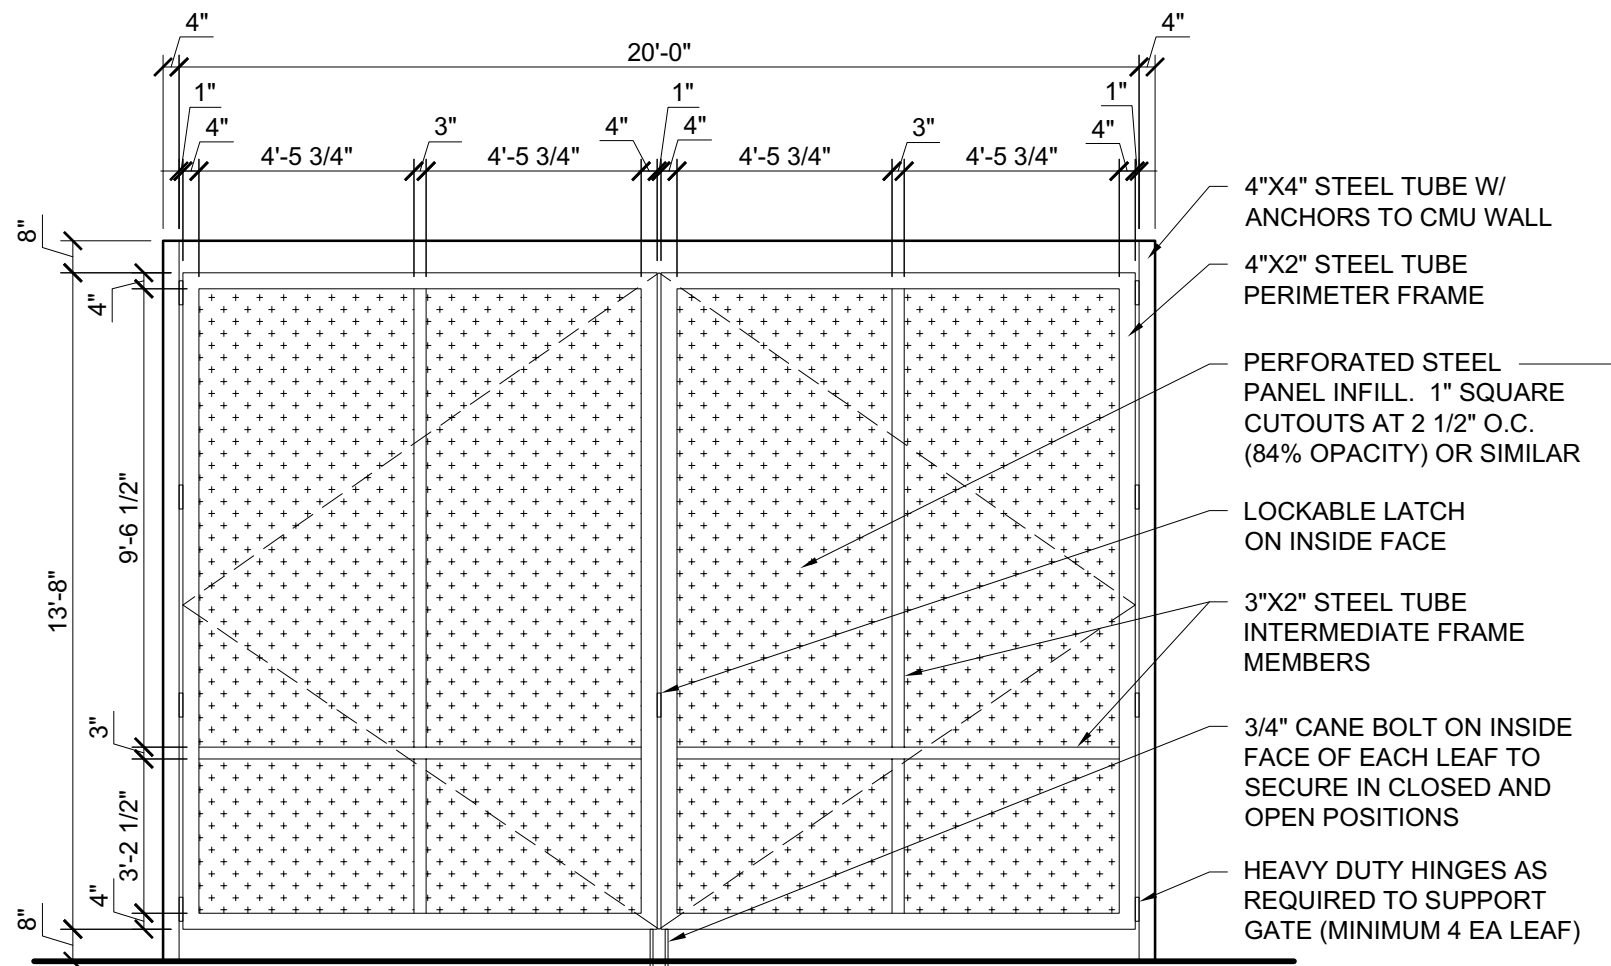

F.D. ACCESS GATE ELEVATION ②

SCALE: 1/4" = 1'-0"

SUBMIT SHOP DRAWINGS
FOR REVIEW AND APPROVAL
PRIOR TO FABRICATION.



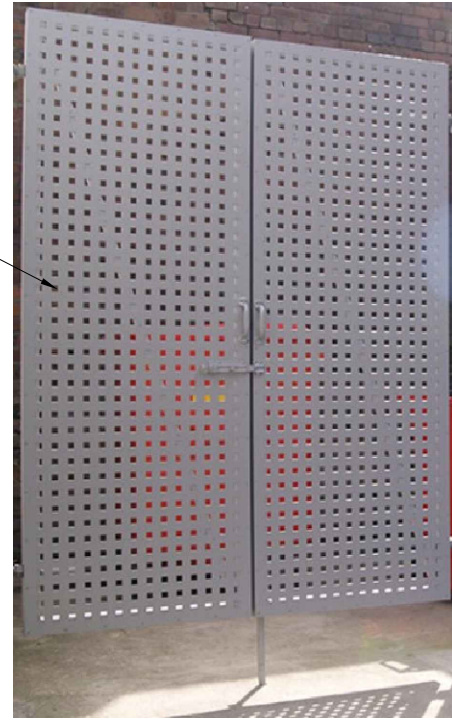


IMAGE OF PROPOSED PERFORATED PANELS.

JOB NUMBER
22031
ISSUE DATE
09-10-24
REVISIONS

CDG II, L.L.C. © 2024

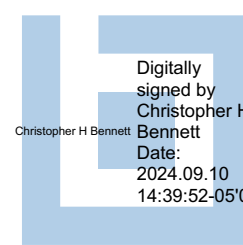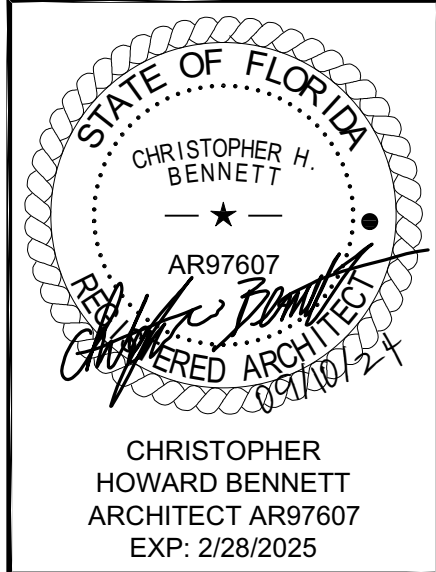

CONDO HOTEL

872 E MCNAB ROAD
POMPANO BEACH, FLORIDA 33060

ARCHITECTURE | PLANNING | INTERIOR DESIGN | PROCUREMENT
CENTRAL DESIGN GROUP II • 3200 PENN TERRACE, SUITE 100 • COLUMBIA, MISSOURI, 65202 • TEL: 573.441.9391



SECTIONS & DETAILS
MISC.

A8.1