



LANDSCAPE LEGEND								
KEY	SYMBOL	SCIENTIFIC NAME	COMMON NAME	HEIGHT A	SPREAD B	TRUNK C	QUANTITY	REMARKS
		QUERCUS VIRGINIANA	LIVE OAK	12'	6'	3"	5	
		CONOCARPUS ERECTA - SERICEA	SILVER BUTTONWOOD	4'-0"	FULL	-	77	PLANT 3'-0" O.C.
			PEAR ROCK					INSTALL OVER ONE LAYER PRO 5' WEED BARRIER AS MFR. BY DEWITT COMPANY 1-800-888-9664
			BAHIA SOD					SOLID SOD

OVERALL SITE AREA = 3,489 SF.
SOD AREA REQUIRED = 3,489 SF. X 20% = 698 SF.
PROVIDED = 798 SF.

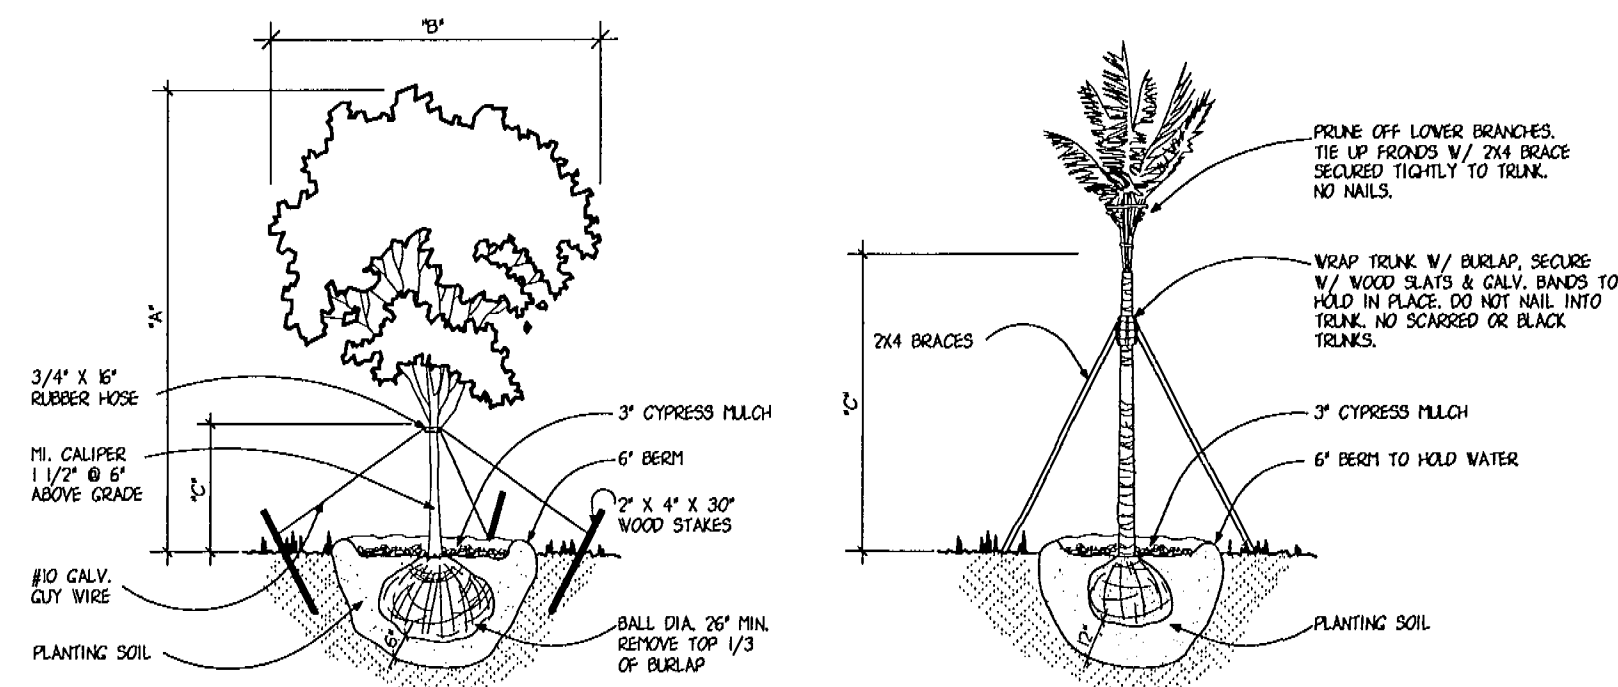


TREE PLANTING DETAIL
NO SCALE

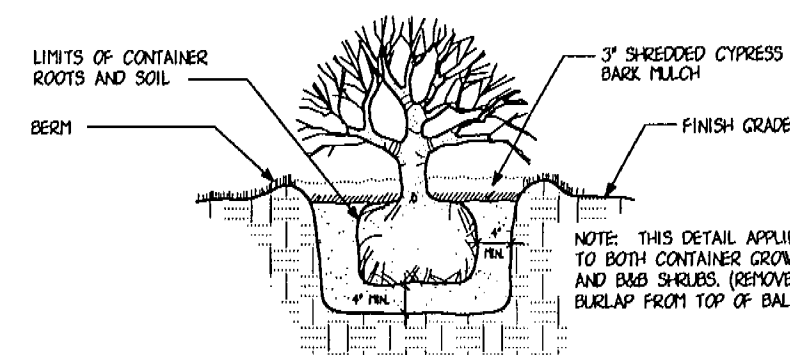


SHRUB PLANTING DETAIL
NO SCALE

GENERAL LANDSCAPE NOTES

- PRIOR TO INSTALLING LANDSCAPE MATERIAL, UNDERGROUND UTILITIES SHALL BE LOCATED AND LOCATIONS OF LANDSCAPE MATERIAL ADJUSTED ACCORDINGLY.
- ALL LANDSCAPE AREAS SHALL HAVE 100% IRRIGATION COVERAGE WITH 50% OVERLAP, RUST FREE WATER. CONTRACTOR TO PROVIDE SHOP DRAWINGS FOR IRRIGATION SYSTEM.
- PROVIDE 1/4"-3/8" DIA. PEAR ROCK, 4" THICK UNDER EQUIPMENT BUILDING.

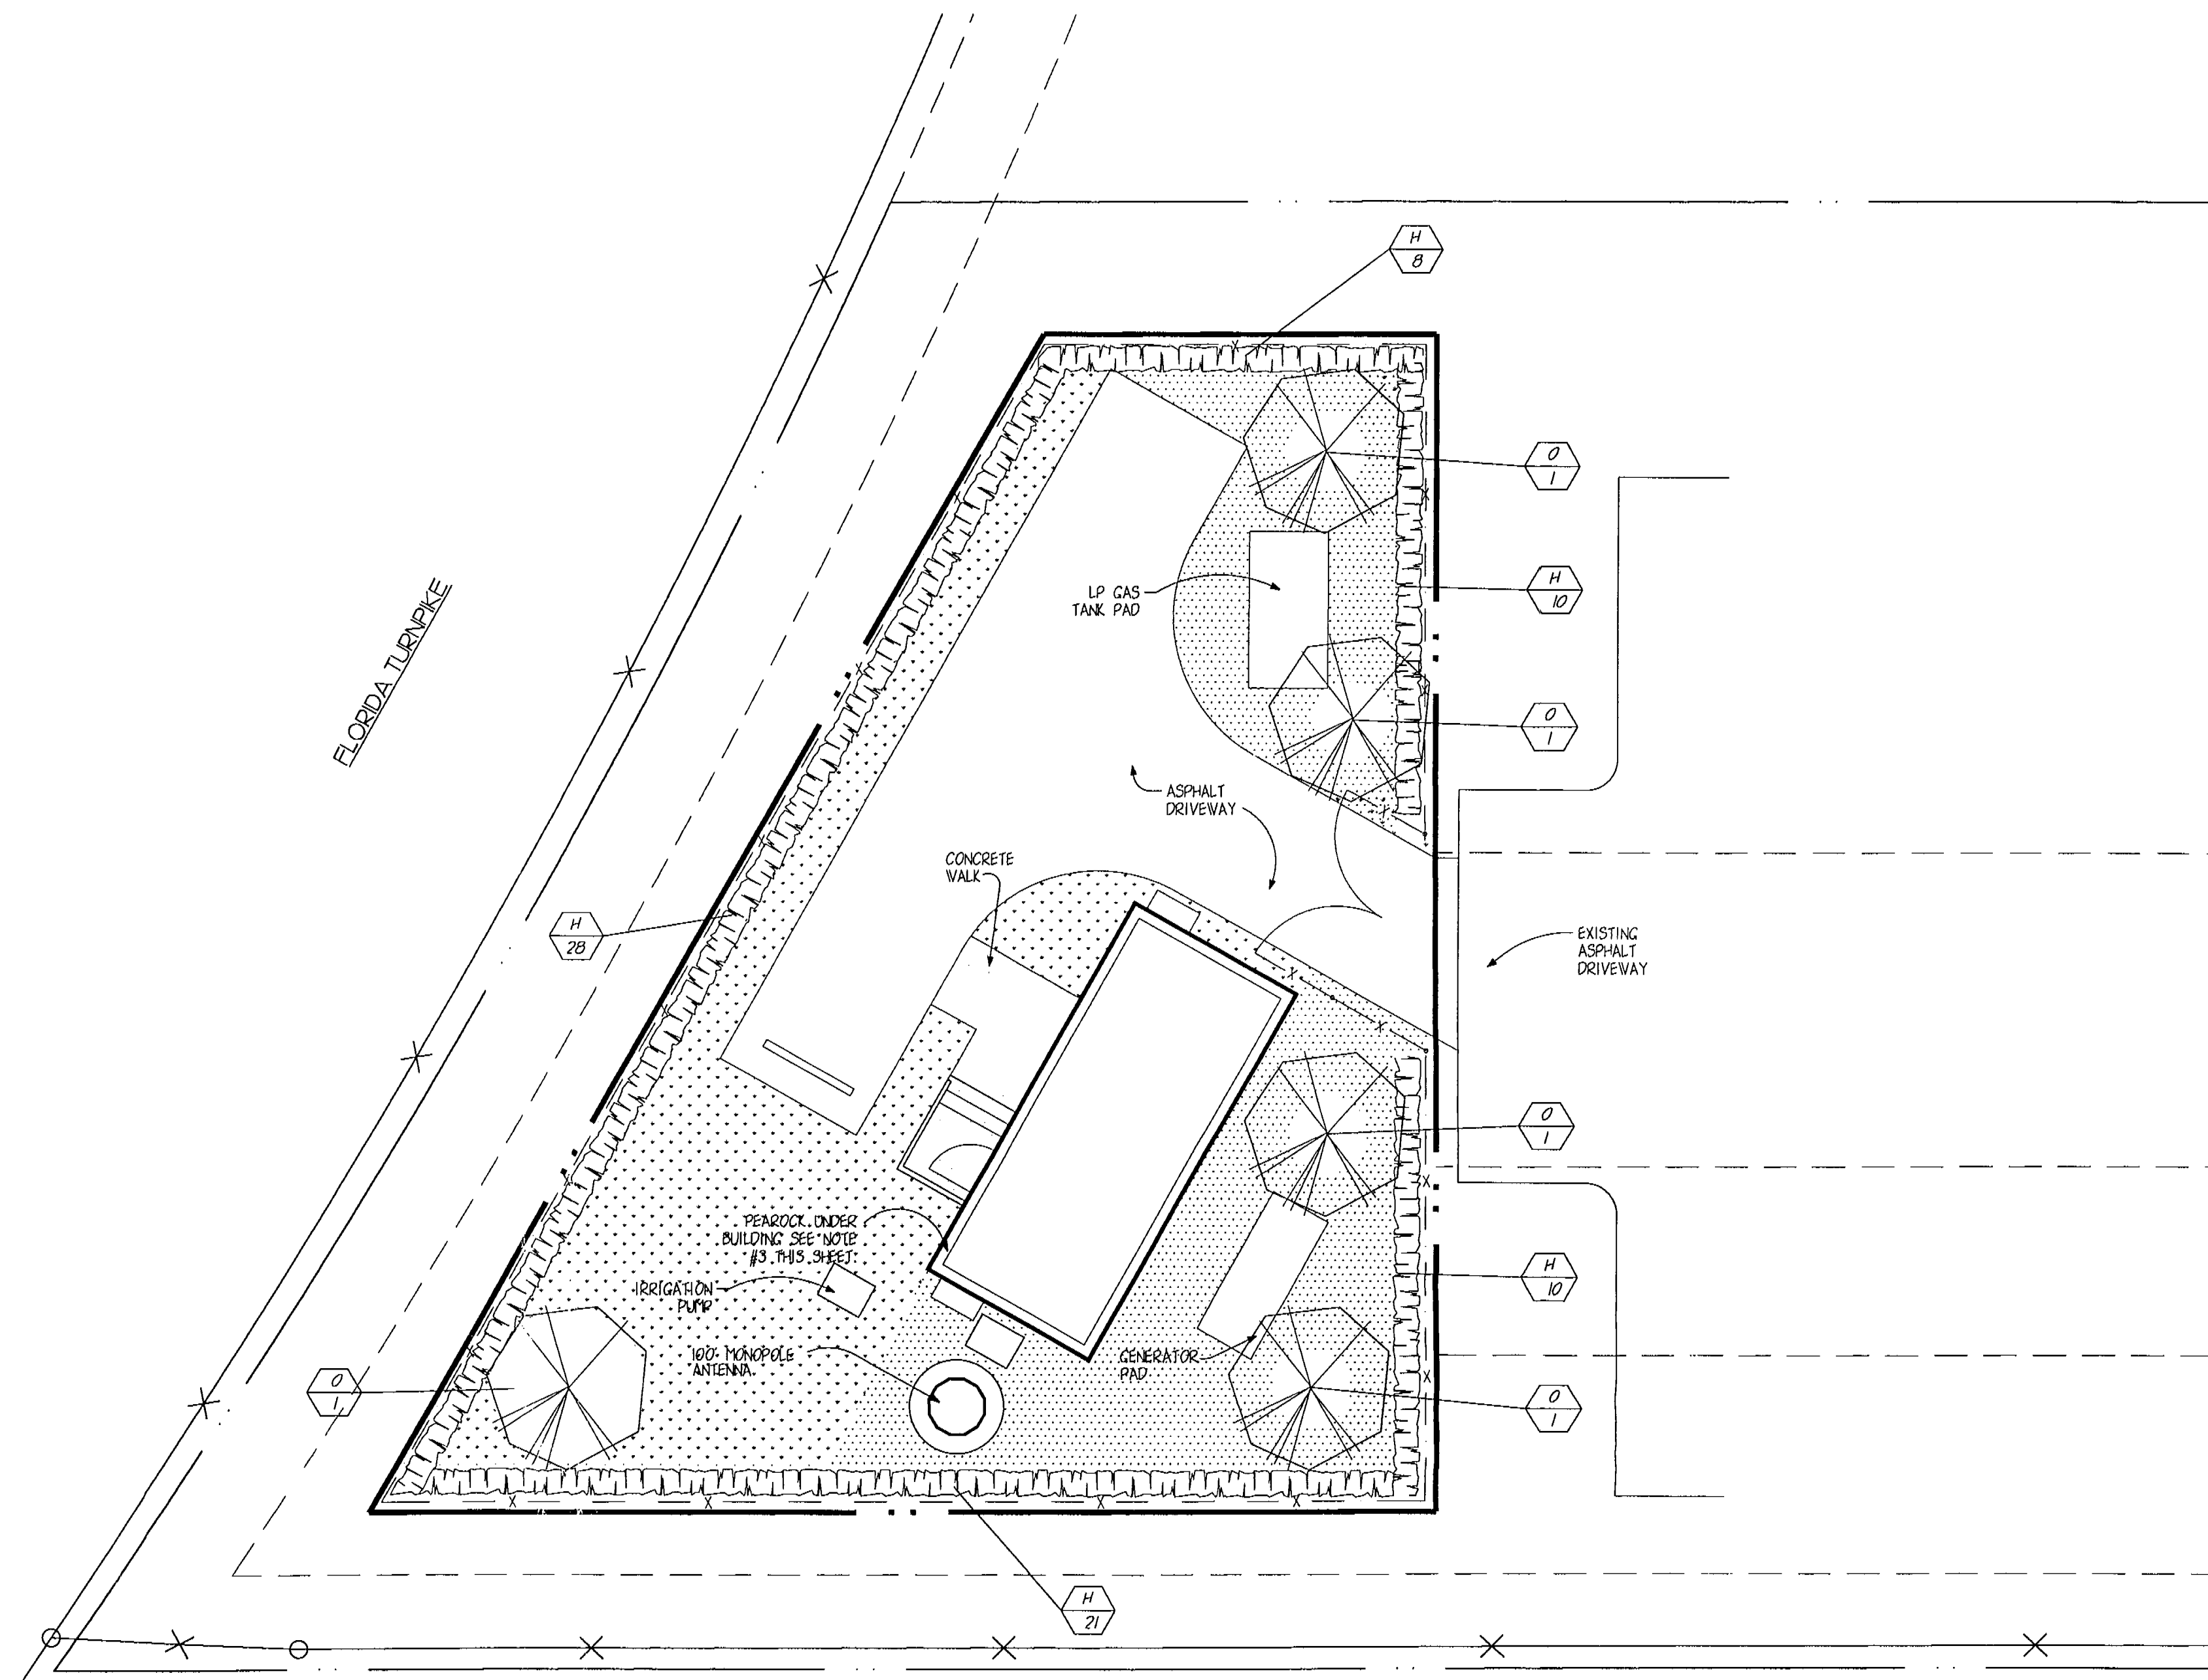

LANDSCAPE PLAN
1/8" = 1'-0"

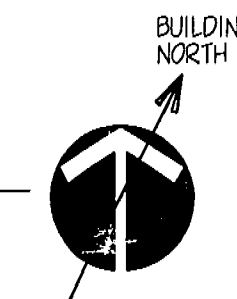

WAYNE E. VENSEL
ARCHITECT, INC.

AS 2842
AA 00054
SUITE 303
1541 SUNSET DRIVE
CORAL GABLES, FLORIDA 33143
(305) 662-1690

BELL SOUTH Mobility

BELL SOUTH
CELLULAR SITE "CDN"
POMPANO BEACH, FLORIDA

REVISIONS

DATE 10/6/97

FILE BE12LI

JOB BE-12

SHEET 3

L-1

OF 11