


- | | | | |
|----------------------------|------|---|---|
| ENGINEERING STANDARDS 2022 | | | |
| REVISIONS | | ENGINEERING DIVISION
CITY OF POMPAÑO BEACH | TRENCH BACKFILL / BEDDING |
| BY | DATE | | |
| | | SCALE: N.T.S. | DATE: <u>JUNE 2022</u>
DWG. NO. 203-3 |
| | | | |
| | | | |
| | | | |

- | <u>SIEVE SIZE</u> | <u>PERCENTAGE PASSING</u> |
|-------------------|---------------------------|
| 2 INCH | 100 |
| 1-1/2 INCH | 90-100 |
| 1 INCH | 20-55 |
| 3/4 INCH | 0-15 |
| NO. 200 | 0-3 |

ENGINEERING STANDARDS 2022			
REVISIONS		ENGINEERING DIVISION CITY OF POMPANO BEACH	TRENCH BACKFILL / BEDDING
BY	DATE		
		SCALE: N.T.S.	DATE: JUNE 2022
			DWG. NO. 203-4

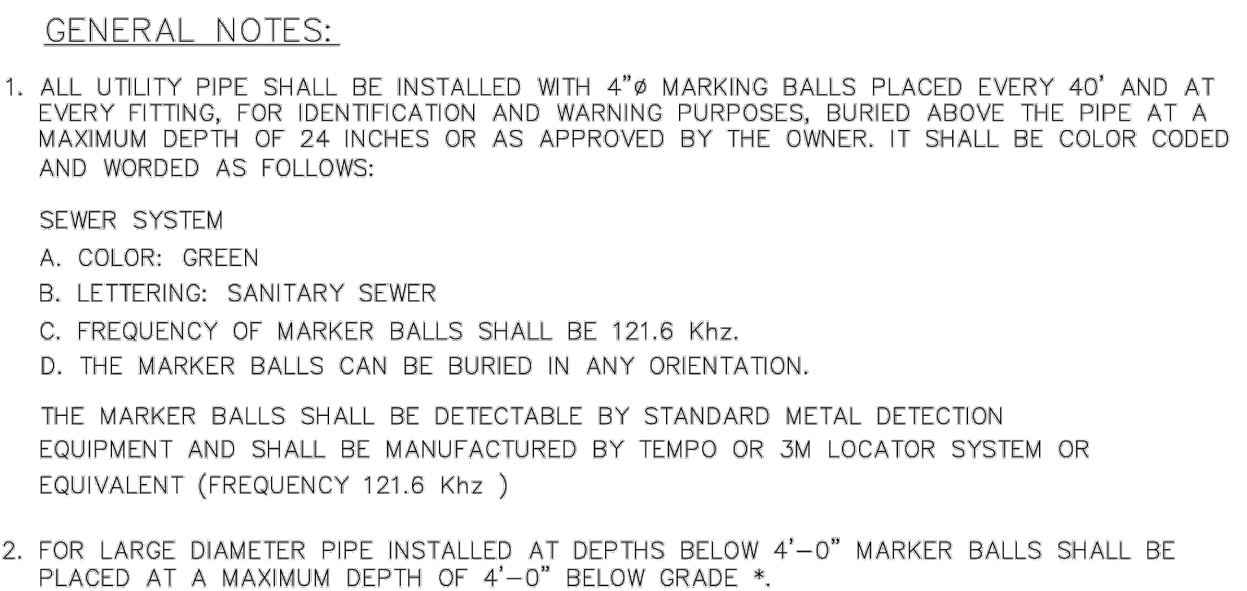

ENGINEERING STANDARDS 2022					
REVISIONS		ENGINEERING DIVISION CITY OF POMPANO BEACH		SEWER PIPE IDENTIFICATION	
BY	DATE				
S.S.	01/30/12			DATE: JUNE 2022	
		SCALE: N.T.S.		TWO NO. 07-1	