


PLAN

TEE GRAVITY SEWER SADDLE SHALL ONLY BE USED WHEN EXISTING SEWER MAIN IS LINED (Refer to Standard Detail 201-1)

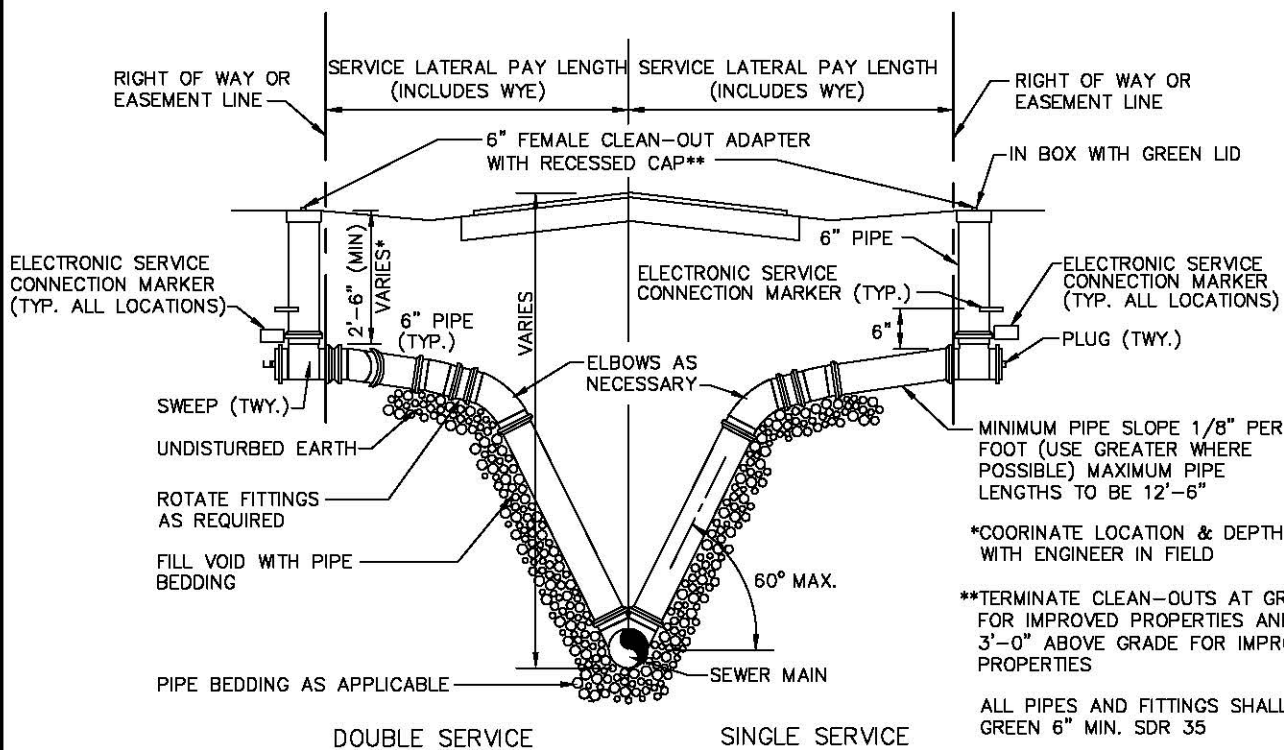

ELEVATION

SERVICE LATERALS WITH RISERS

ENGINEERING STANDARDS 2019

REVISIONS		ENGINEERING DIVISION CITY OF POMPANO BEACH	SERVICE LATERALS
BY	DATE		
T.W.	11-2007	SCALE: N.T.S.	<div style="text-align: right;"> DATE: JUNE 1992 DWG. NO. 200-1 </div>
S.S.	01/27/12		
S.S.	07/10/12		
S.S.	02/05/16		

PZ21-12000034
2/2/2022