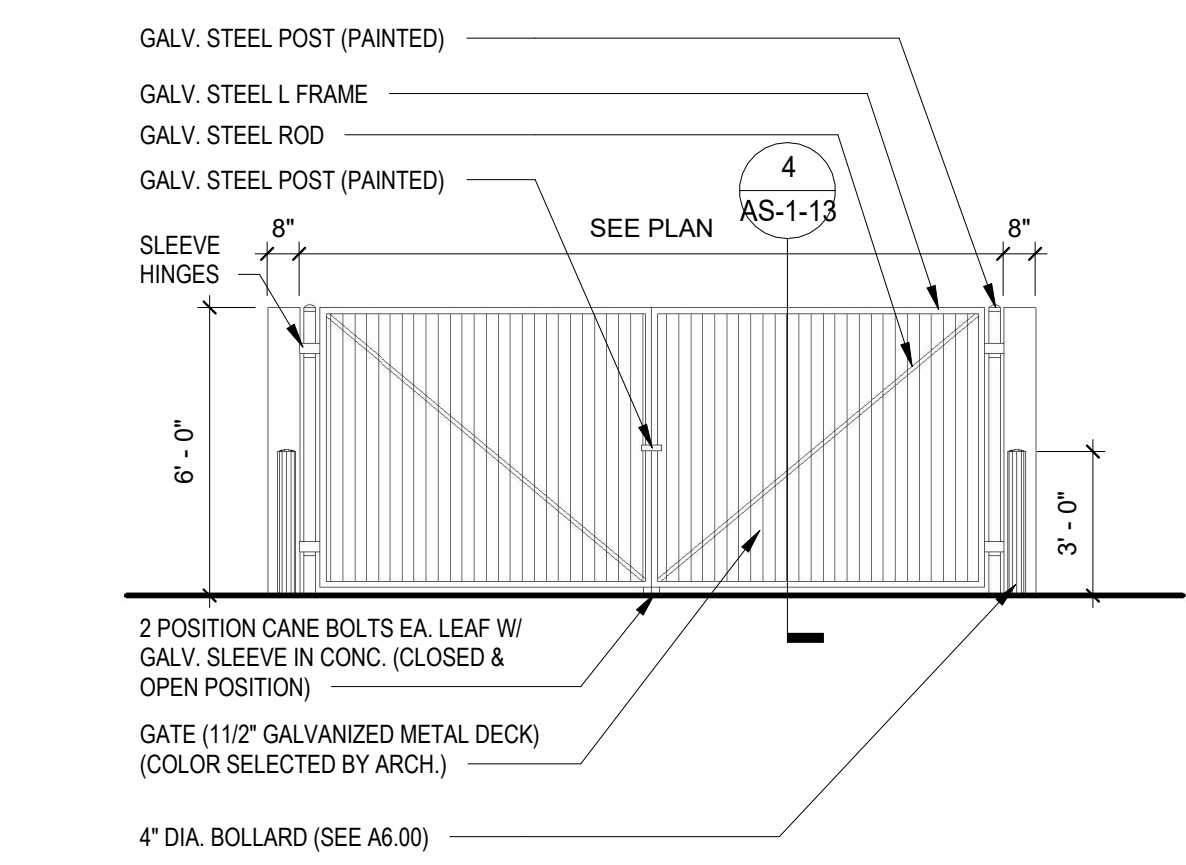
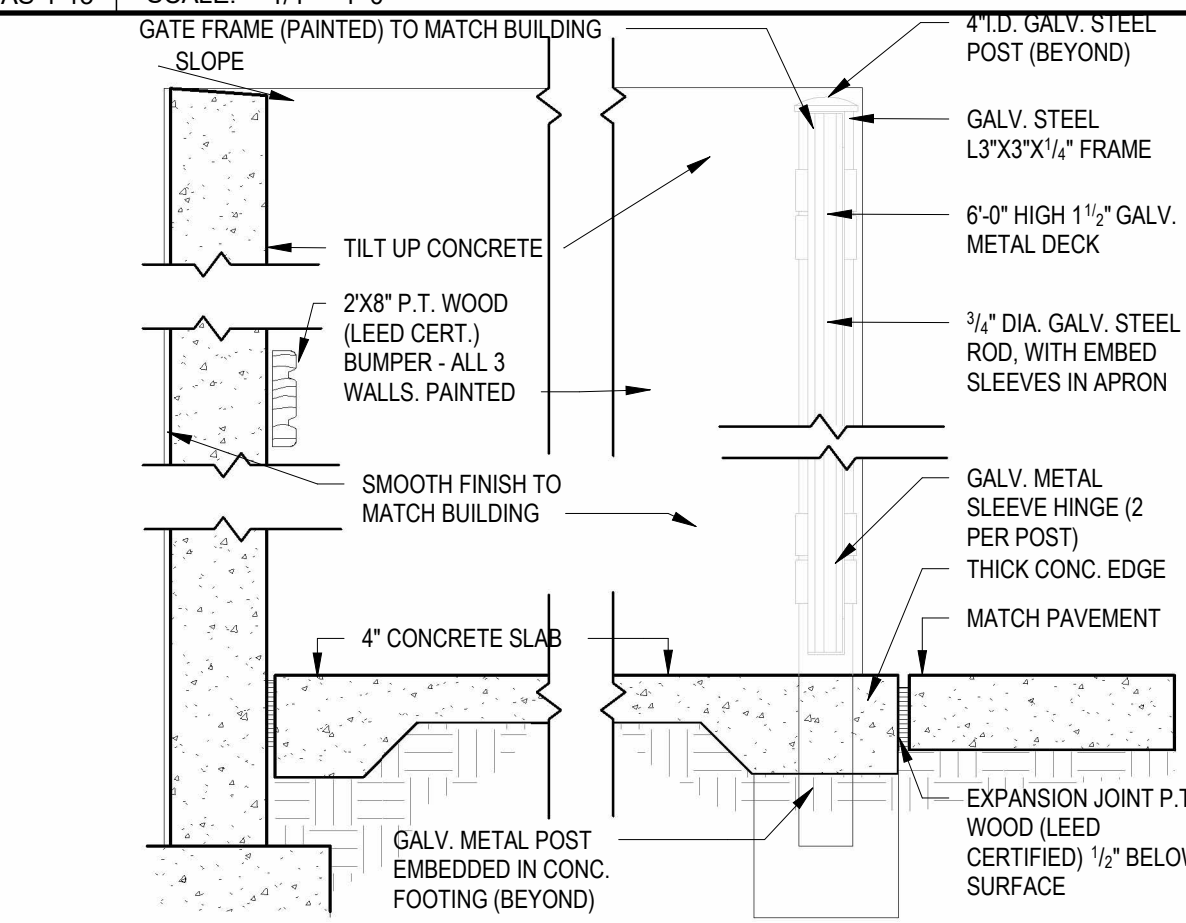
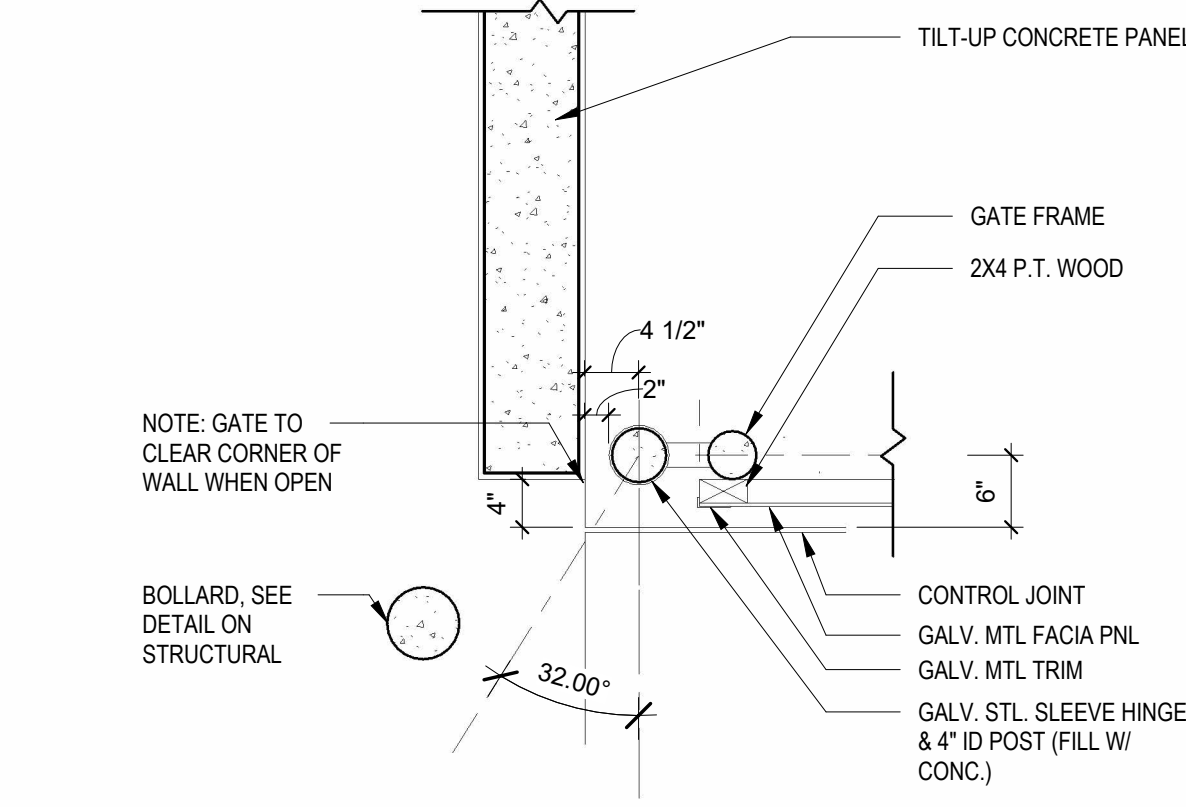
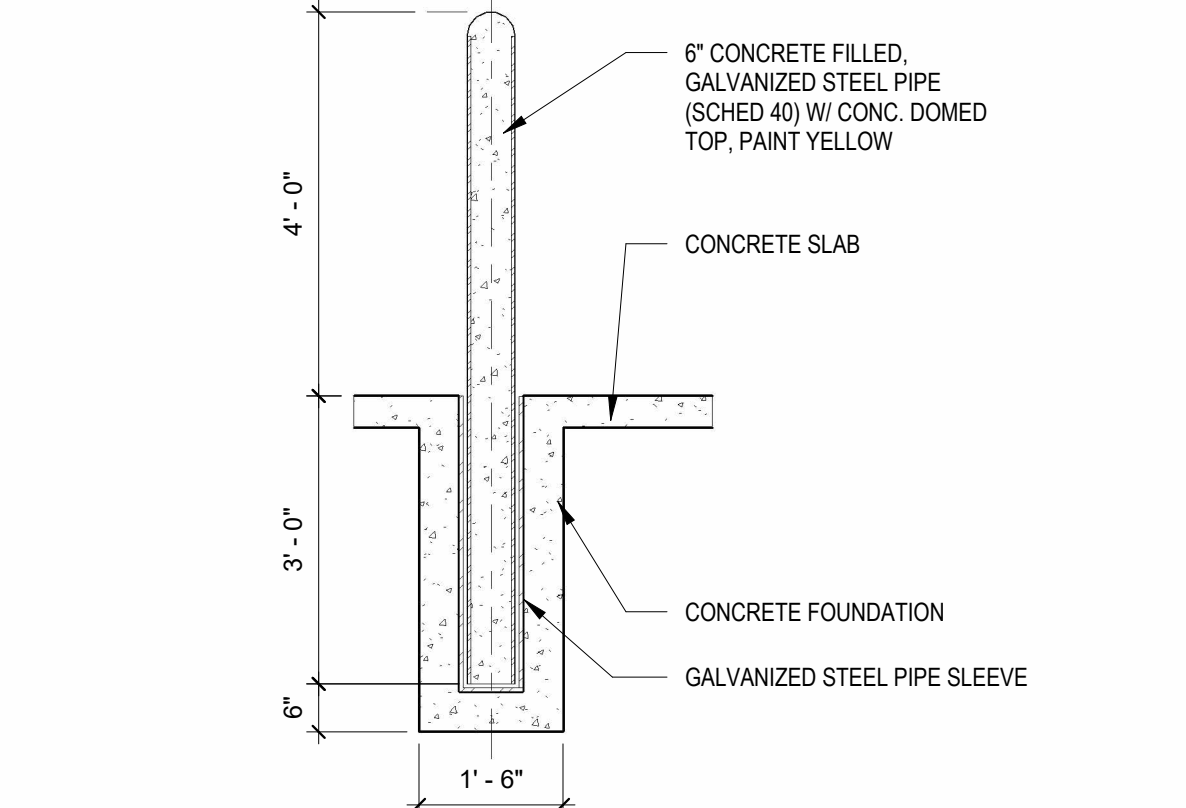
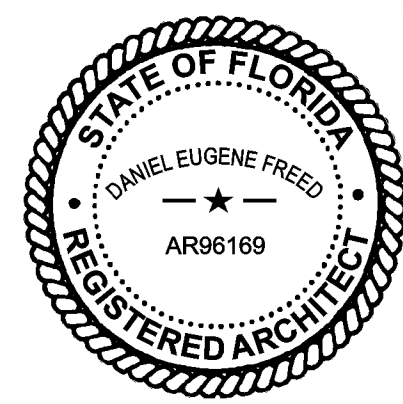
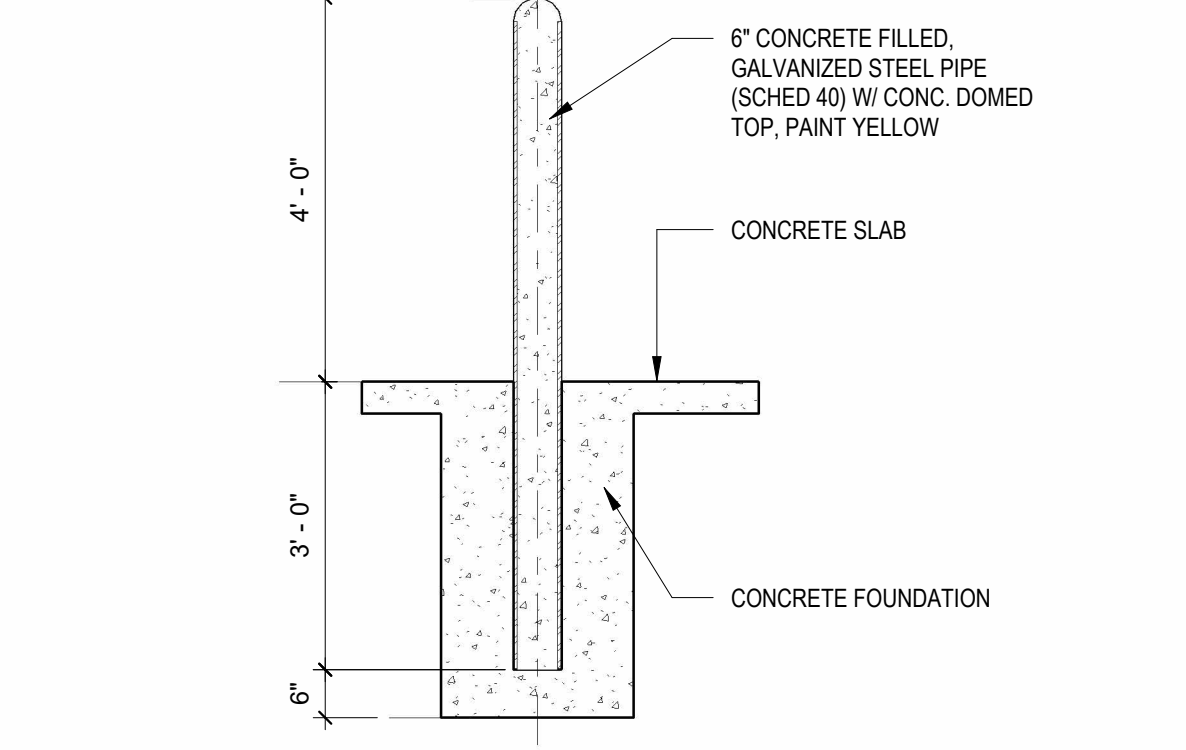


6	5	4	3	2	1		CLIENT FOUNDRY COMMERCIAL	COPYRIGHT This drawing has been prepared solely for the intended use, thus any reproduction or distribution for any purpose other than authorized by Arcadis is forbidden. Written dimensions shall have precedence over scaled dimensions. Contractors shall verify and be responsible for all dimensions and conditions on the job, and Arcadis shall be informed of any variations from the dimensions and conditions shown on the drawing. Shop drawings shall be submitted to Arcadis for general conformance before proceeding with fabrication.	ISSUES No. DESCRIPTION DATE
						5 DUMPSTER ELEVATION AS-1-13 SCALE: 1/4" = 1'-0"			
									
						4 DUMPSTER SECTION AS-1-13 SCALE: 3/4" = 1'-0"			
									
						3 DUMPSTER POST DETAIL AS-1-13 SCALE: 3/4" = 1'-0"			
6	5	4	3	2	1		CONSULTANTS	ARCADIS 7000 N Federal Hwy - 2nd Floor Boca Raton FL 33437 USA tel 248 936 8000 www.arcadis.com	SEAL  CARLO MENDOZA
						2 BOLLARD REMOVABLE AS-1-13 SCALE: 1/2" = 1'-0"			
									
						1 BOLLARD AS-1-13 SCALE: 1/2" = 1'-0"			
5/5/2025 12:12:44 PM								P&Z PZ24-12000024 08/27/2025	PROJECT FOUNDRY - FESTIVAL FLEA MARKET Pompano Beach, Florida PROJECT NO: NEEDS PROJECT # DRAWN BY: Author PROJECT MGR: Designer CHECKED BY: Checker APPROVED BY: Approver 2025/03/20 SHEET TITLE SITE DETAILS SHEET NUMBER AS-1-13 ISSUE SCALE CHECK 1 in 1/8 in