


ELECTRONIC SURVEILLANCE, SECURITY CAMERAS WILL BE PROVIDED AT ALL ENTRY POINTS IN THE MAIN AREA, PREVENTING ANY SUSPICIOUS CRIMINAL ACTIVITY, WARNING SIGNS WILL BE IMPLEMENTED THAT RECORDING IS BEING IN PROGRESS.

SYMBOLISM:	
	SECURITY CAMERA
	LIGHTING SENSOR
	PEDESTRIAN LIGHTING
	DURESS ALARMS

- NOTES:
1. SAFETY GLAZING CAT. II SHALL BE PROVIDED THROUGH OUT THE PROJECT. SPECIFICATIONS WILL BE PROVIDED PER PROJECT APPROVAL AT TIME OF PERMIT SUBMITTAL.
  2. SLIDING DOORS WILL HAVE A LOCK IN SECURITY MECHANISM AT ALL LEVELS. SPECIFICATIONS WILL BE PROVIDED PER PROJECT APPROVAL AT A TIME OF PERMIT SUBMITTAL.
  3. LANDSCAPE DESIGN WILL ALLOW FOR SURVEILLANCE, ESPECIALLY IN PROXIMITY TO DESIGNATED POINTS OF ENTRY AND OPPORTUNISTIC POINTS OF ENTRY.
  4. LANDSCAPE ALONG PROPERTY FRONTAGE CONSISTS OF HEDGES MAINTAINED AT 3' OR LESS, AND TREES WITH MINIMUM 7' HT CLEARANCE ABOVE GROUND.

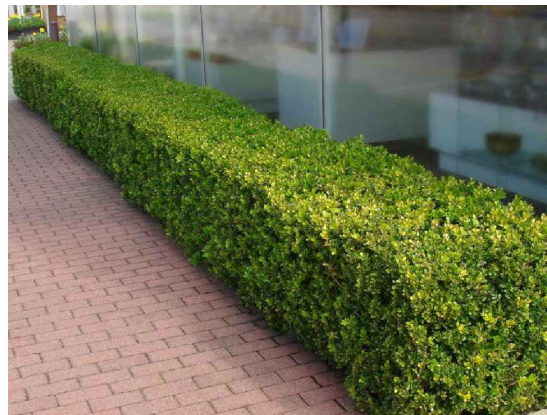

SN & ACN: NATURAL SURVEILLANCE & ACCESS CONTROL-NATURAL PERIMETER HEDGE WILL BE USED & MAINTAINED AT 3'-0" OR LESS, AND CANOPY TREES WILL BE MAINTAINED WITH A CLEAR TRUNK MINIMUM 7' HEIGHT CLEARANCE ABOVE GROUND TO PROVIDE CLEAR VISIBILITY & NOT OBSTRUCTING ARTIFICIAL LIGHTING.



LANDSCAPING IS KEPT CLEAR FROM BUILDING ENTRANCES IN ORDER TO PREVENT POSSIBLE CONCEALMENT AND AMBUSH POINTS. TREES AND HEDGES WILL BE PROPERLY TRIMMED IN ORDER TO PREVENT THE OBSTRUCTION OF LINES OF SIGHT, LIGHTING OR HIDING PLACES.


CONFIDENTIAL



EXCLUSIVE PARKING FOR CUSTOMERS



WINDSCREEN REFERENCE

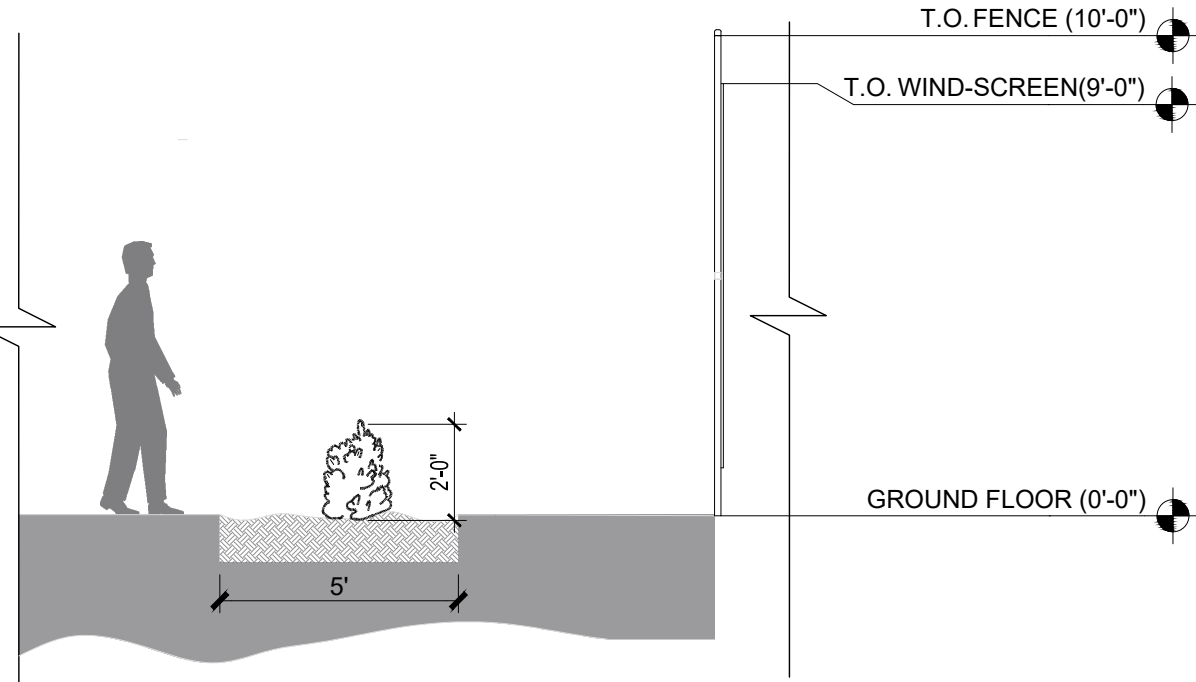

## CPTED/ COURT-FENCES

Scale: 1/4" = 1'-0"



ACOUSTIC BARRIER



ELECTRONIC SURVEILLANCE, SECURITY CAMERAS WILL BE PROVIDED AT ALL ENTRY POINTS IN THE MAIN AREA, PREVENTING ANY SUSPICIOUS CRIMINAL ACTIVITY, WARNING SIGNS WILL BE IMPLEMENTED THAT RECORDING IS BEING IN PROGRESS.



PEDESTRIAN LIGHTING, IS IMPLEMENTED TO SEE A PERSON'S FACE LESS THAN 15' AWAY

DURESS ALARMS

CORONEL ASSOCIATES

www.coronellassociates.com  
fcoronel@coronellassociates.com  
954.254.4911

PROJECT

POMPAÑO PICKLE  
OT PROPERTY GROUP, LLC  
217 NE 3rd Street  
Pompano Beach, FL 33060

SHEET TITLE

CPTED


No.	DATE	REVISION
1	070225	CITY REVISION

CHECKED	CORONEL ASSOCIATES
DRAWN	CORONEL ASSOCIATES
DATE	05.20.25
PROJECT No.	24-117

ARCHITECT OF RECORD

ROBERT A. LENAHA  
ARCHITECT P. C.  
AR98881  
2121 N Ocean Boulevard 401 E  
Boca Raton, FL 33431  
Ofc. 845.639.7492  
Rlenahan@optonline.net

DIGITAL SIGNED

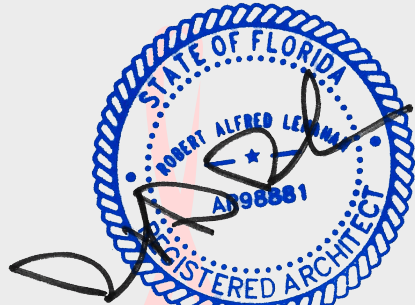

Digitally signed by  
Robert A Lenahan  
Date: 2025.07.03  
06:59:19 -04'00'

ALL DESIGN, DRAWINGS, REPORTS, SPECIFICATIONS, COMPUTER FILES, FIELD DATA, NOTES AND ANY OTHER DOCUMENTS PREPARED BY THE ENGINEER AS INSTRUMENTS OF SERVICE SHALL REMAIN THE PROPERTY OF THE ENGINEER AND IS NOT TO BE REPRODUCED, COPIED OR ALTERED IN WHOLE OR IN PART. IT IS ONLY TO BE USED FOR THE PROJECT AND SITE SPECIFICALLY IDENTIFIED HEREIN AND IS NOT TO BE USED ON ANY OTHER PROJECT. THE ENGINEER SHALL RETAIN ALL COMMON LAW COPYRIGHT AND OTHER RESERVED RIGHTS THERE-TO. WRITTEN DIMENSIONS

SHEET No.

CPTED-1

DRC

PZ24-12000019

08/06/2025