
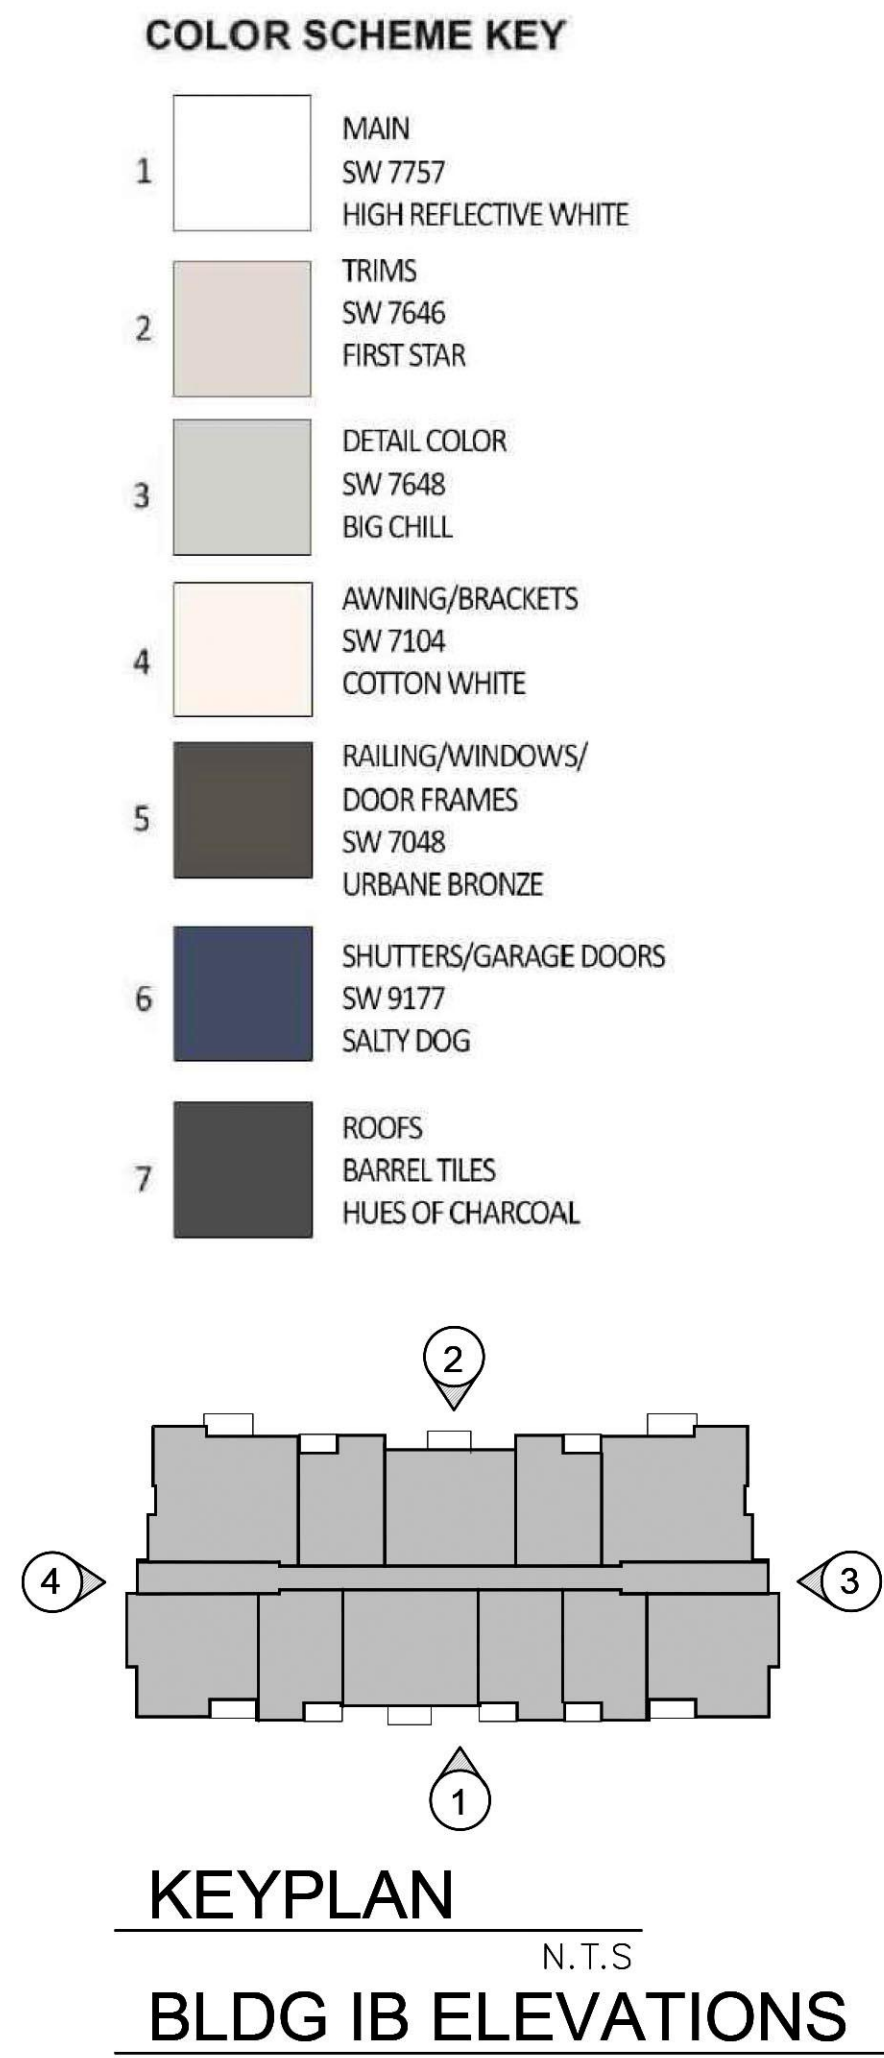


DRC

PZ23-12000017
03/05/2025

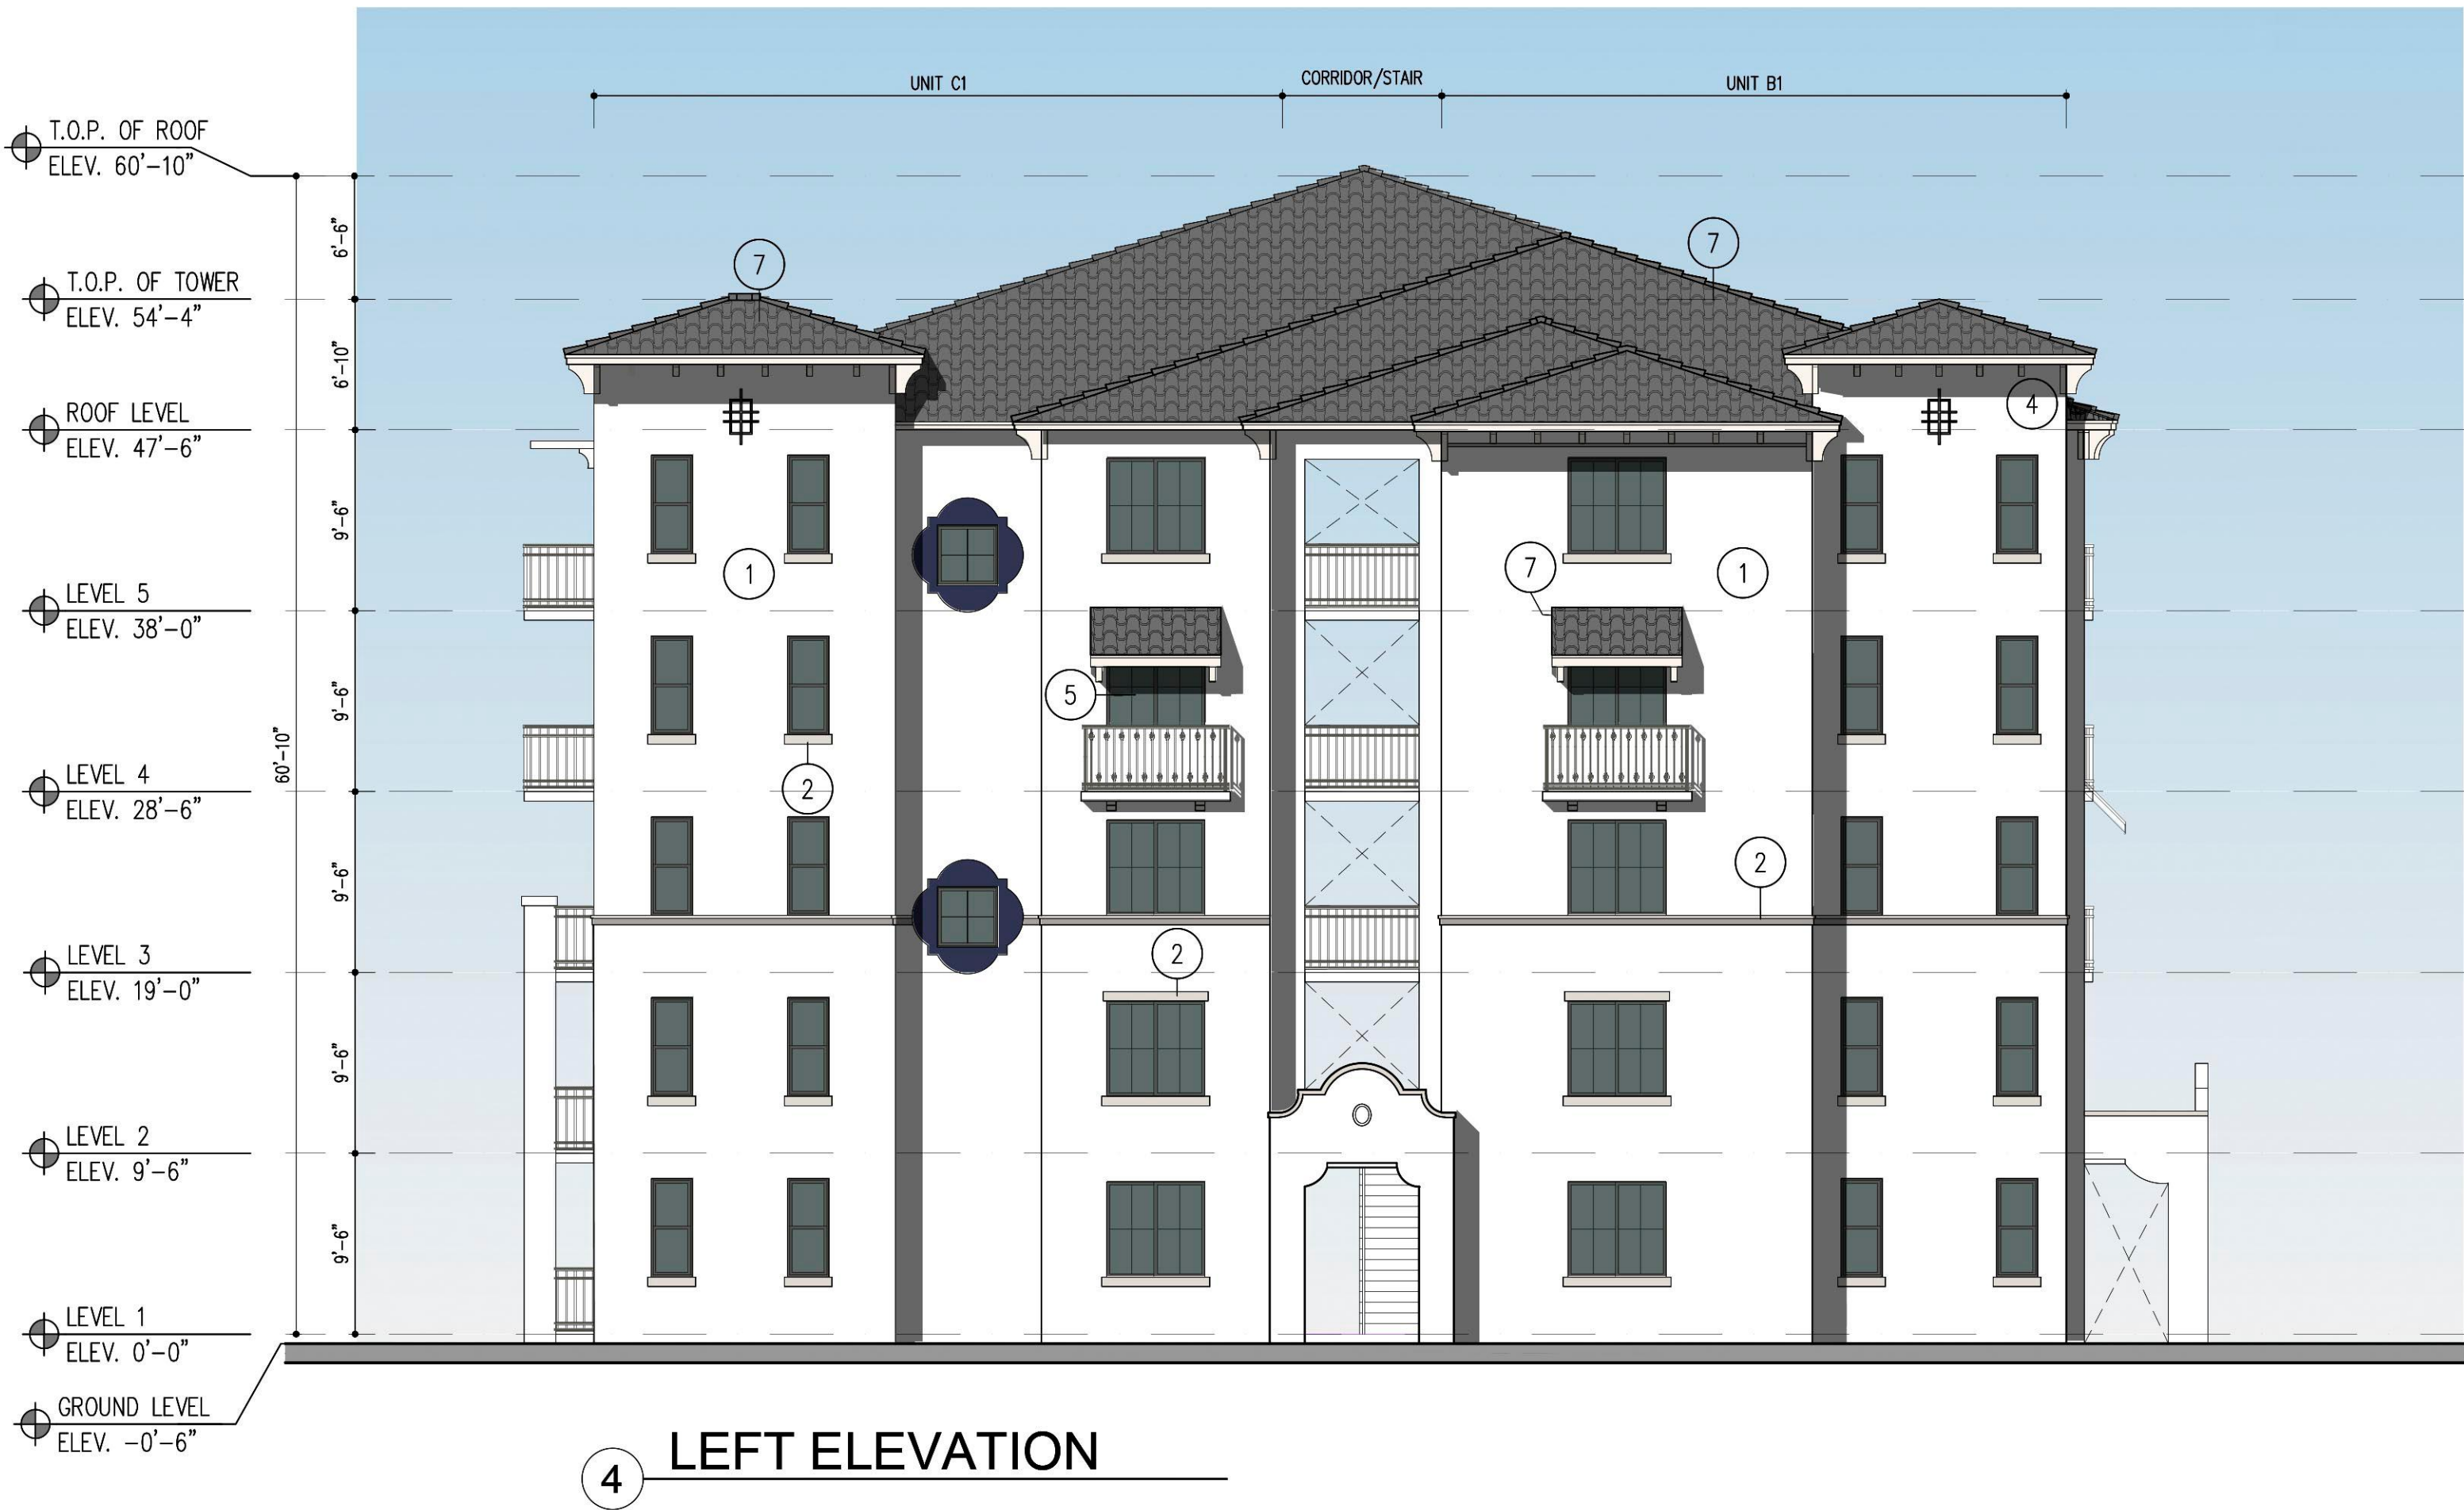

DRC

PZ23-12000017
01/15/2025

PRE-APP MEETING 04/04/2023	BY
DRC SUBMITTAL 06/13/2023	
DRC RE-SUBMITTAL 08/16/2023	
DRC RE-SUBMITTAL 01/01/2024	
DRC RE-SUBMITTAL 10/16/2024	
DRC RE-SUBMITTAL 12/10/2024	

FOR: MORGUARD LOCATED AT: POMPANO BEACH, FLORIDA

JOSE L. SAUMELL AR0013085

MSA ARCHITECTS, INC. AAC000895

8950 SW 74th COURT SUITE 1513 MIAMI, FLORIDA 33156 (305) 273-8911

MSA ARCHITECTS ARCHITECTURE & PLANNING

ARCHITECT'S BUILDING CODE STATEMENT/ TO THE BEST OF THE ARCHITECT'S KNOWLEDGE THE PLANS AND SPECIFICATIONS COMPLY WITH THE FLORIDA BUILDING CODE SEVENTH EDITION (2020) AND THE APPLICABLE FIRE SAFETY STANDARDS AS DETERMINED BY THE LOCAL AUTHORITY AND CHAPTER 633 FLORIDA STATUTES.

DRAWN: JAV CONTRACT DATE: 10/12/22 SCALE: AS SHOWN JOB NO.: 2181.PRJ SHEET NO.: 1 OF 1 BLDG ELEVATIONS

SCALE: 1/8"=1'-0"

PZ23-12000017 01/15/2025