





STAIR PLAN SECOND FLOOR

SCALE: 1/2" = 1'-0"

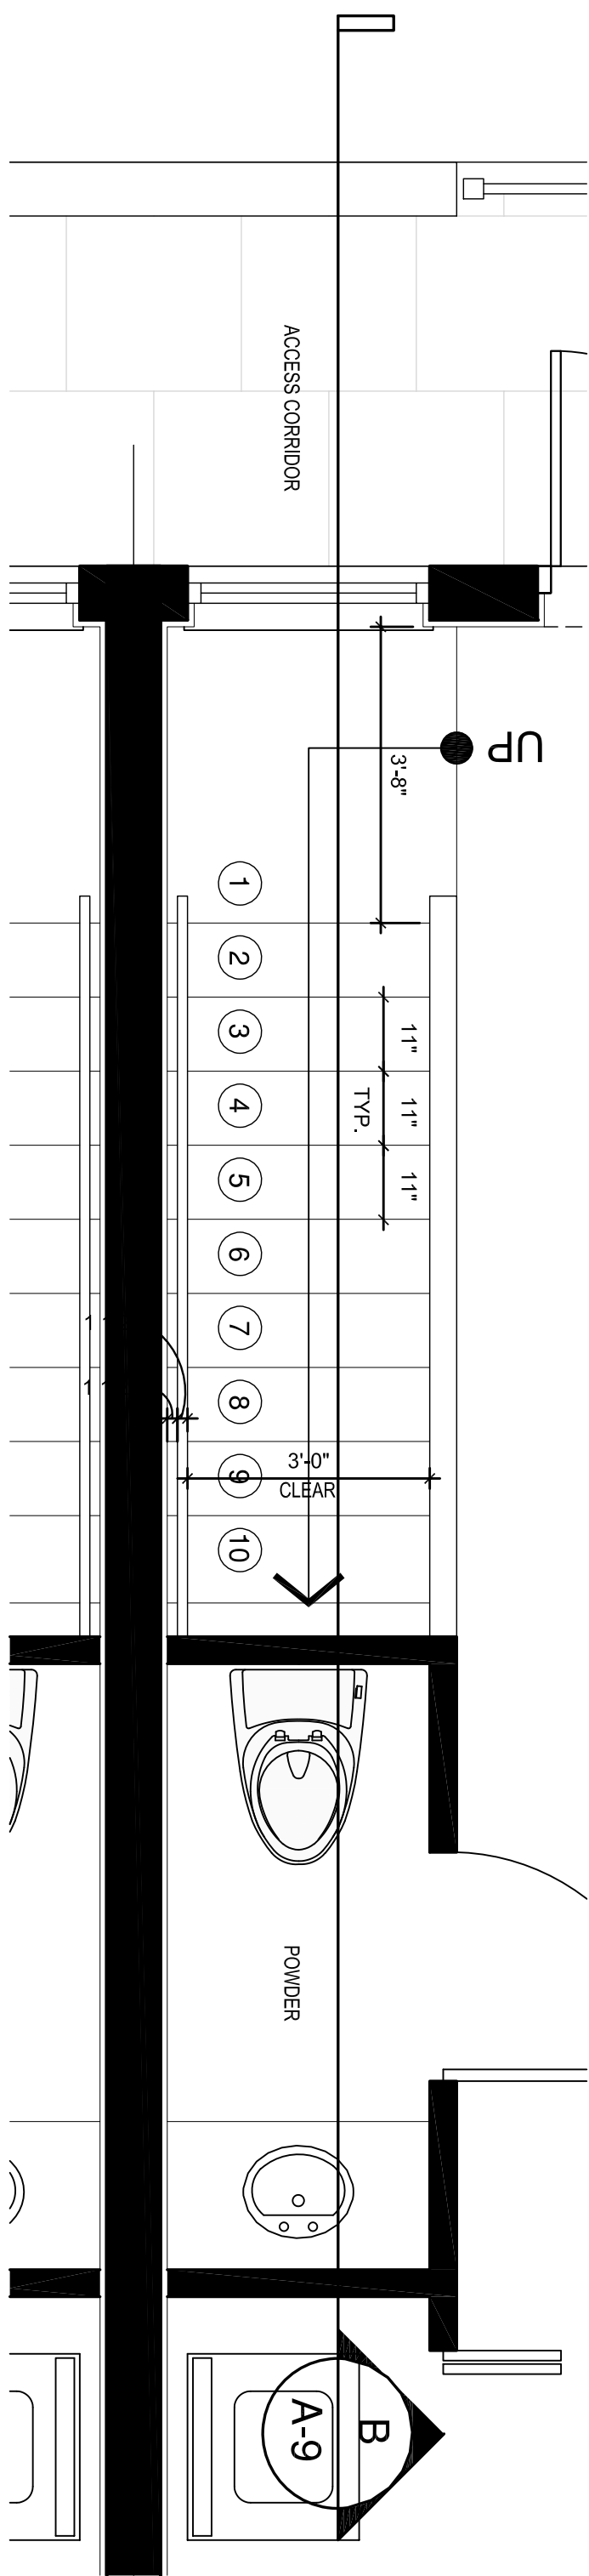


STAIR PLAN GROUND FLOOR

SCALE: 1/2" = 1'-0"

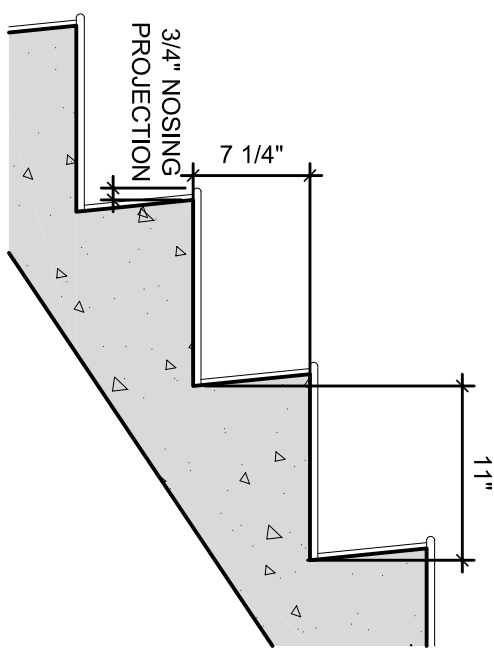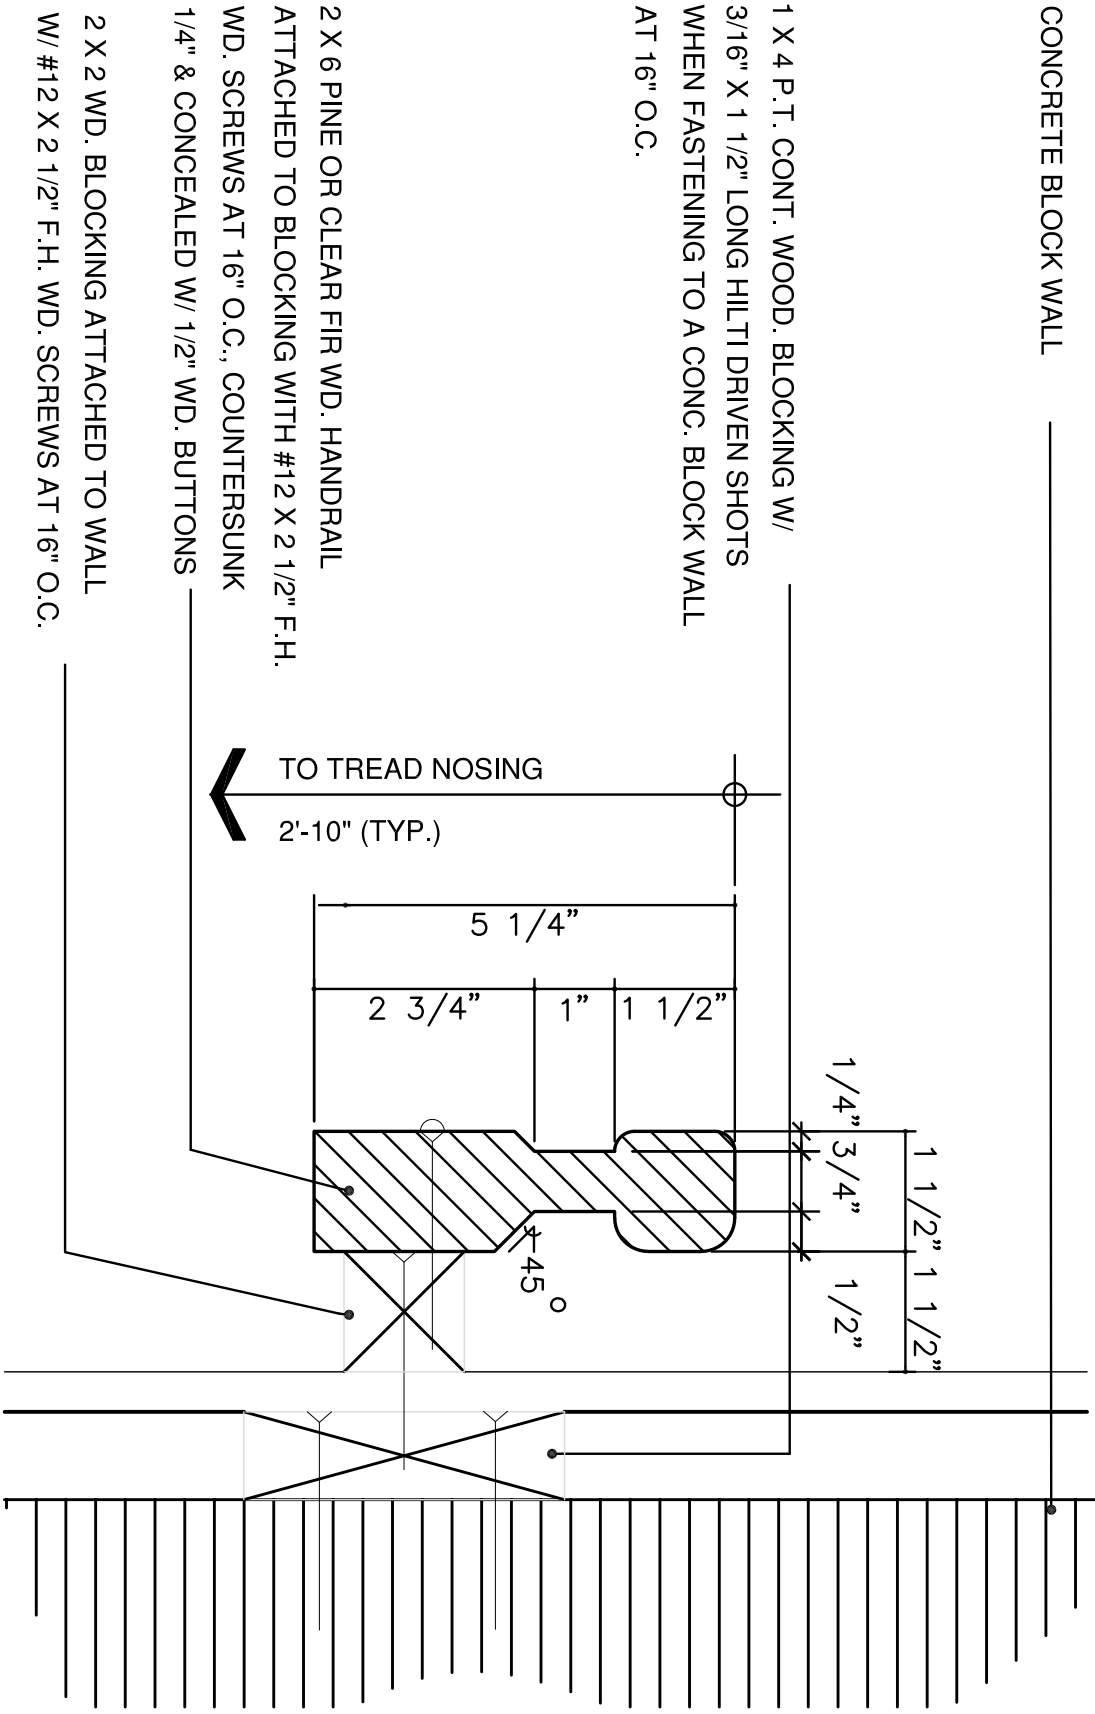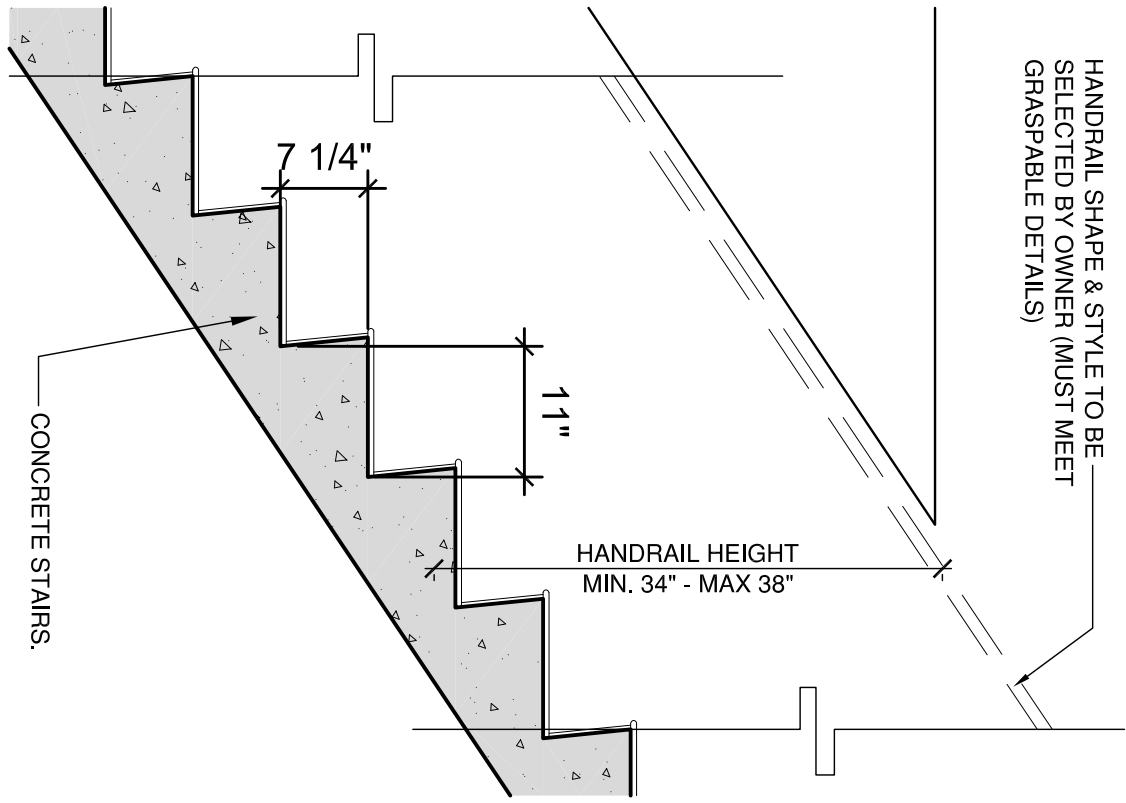

NOTE:
NOSE SLOP DRAWINGS
RAILING UNDER SEPARATE PERMIT

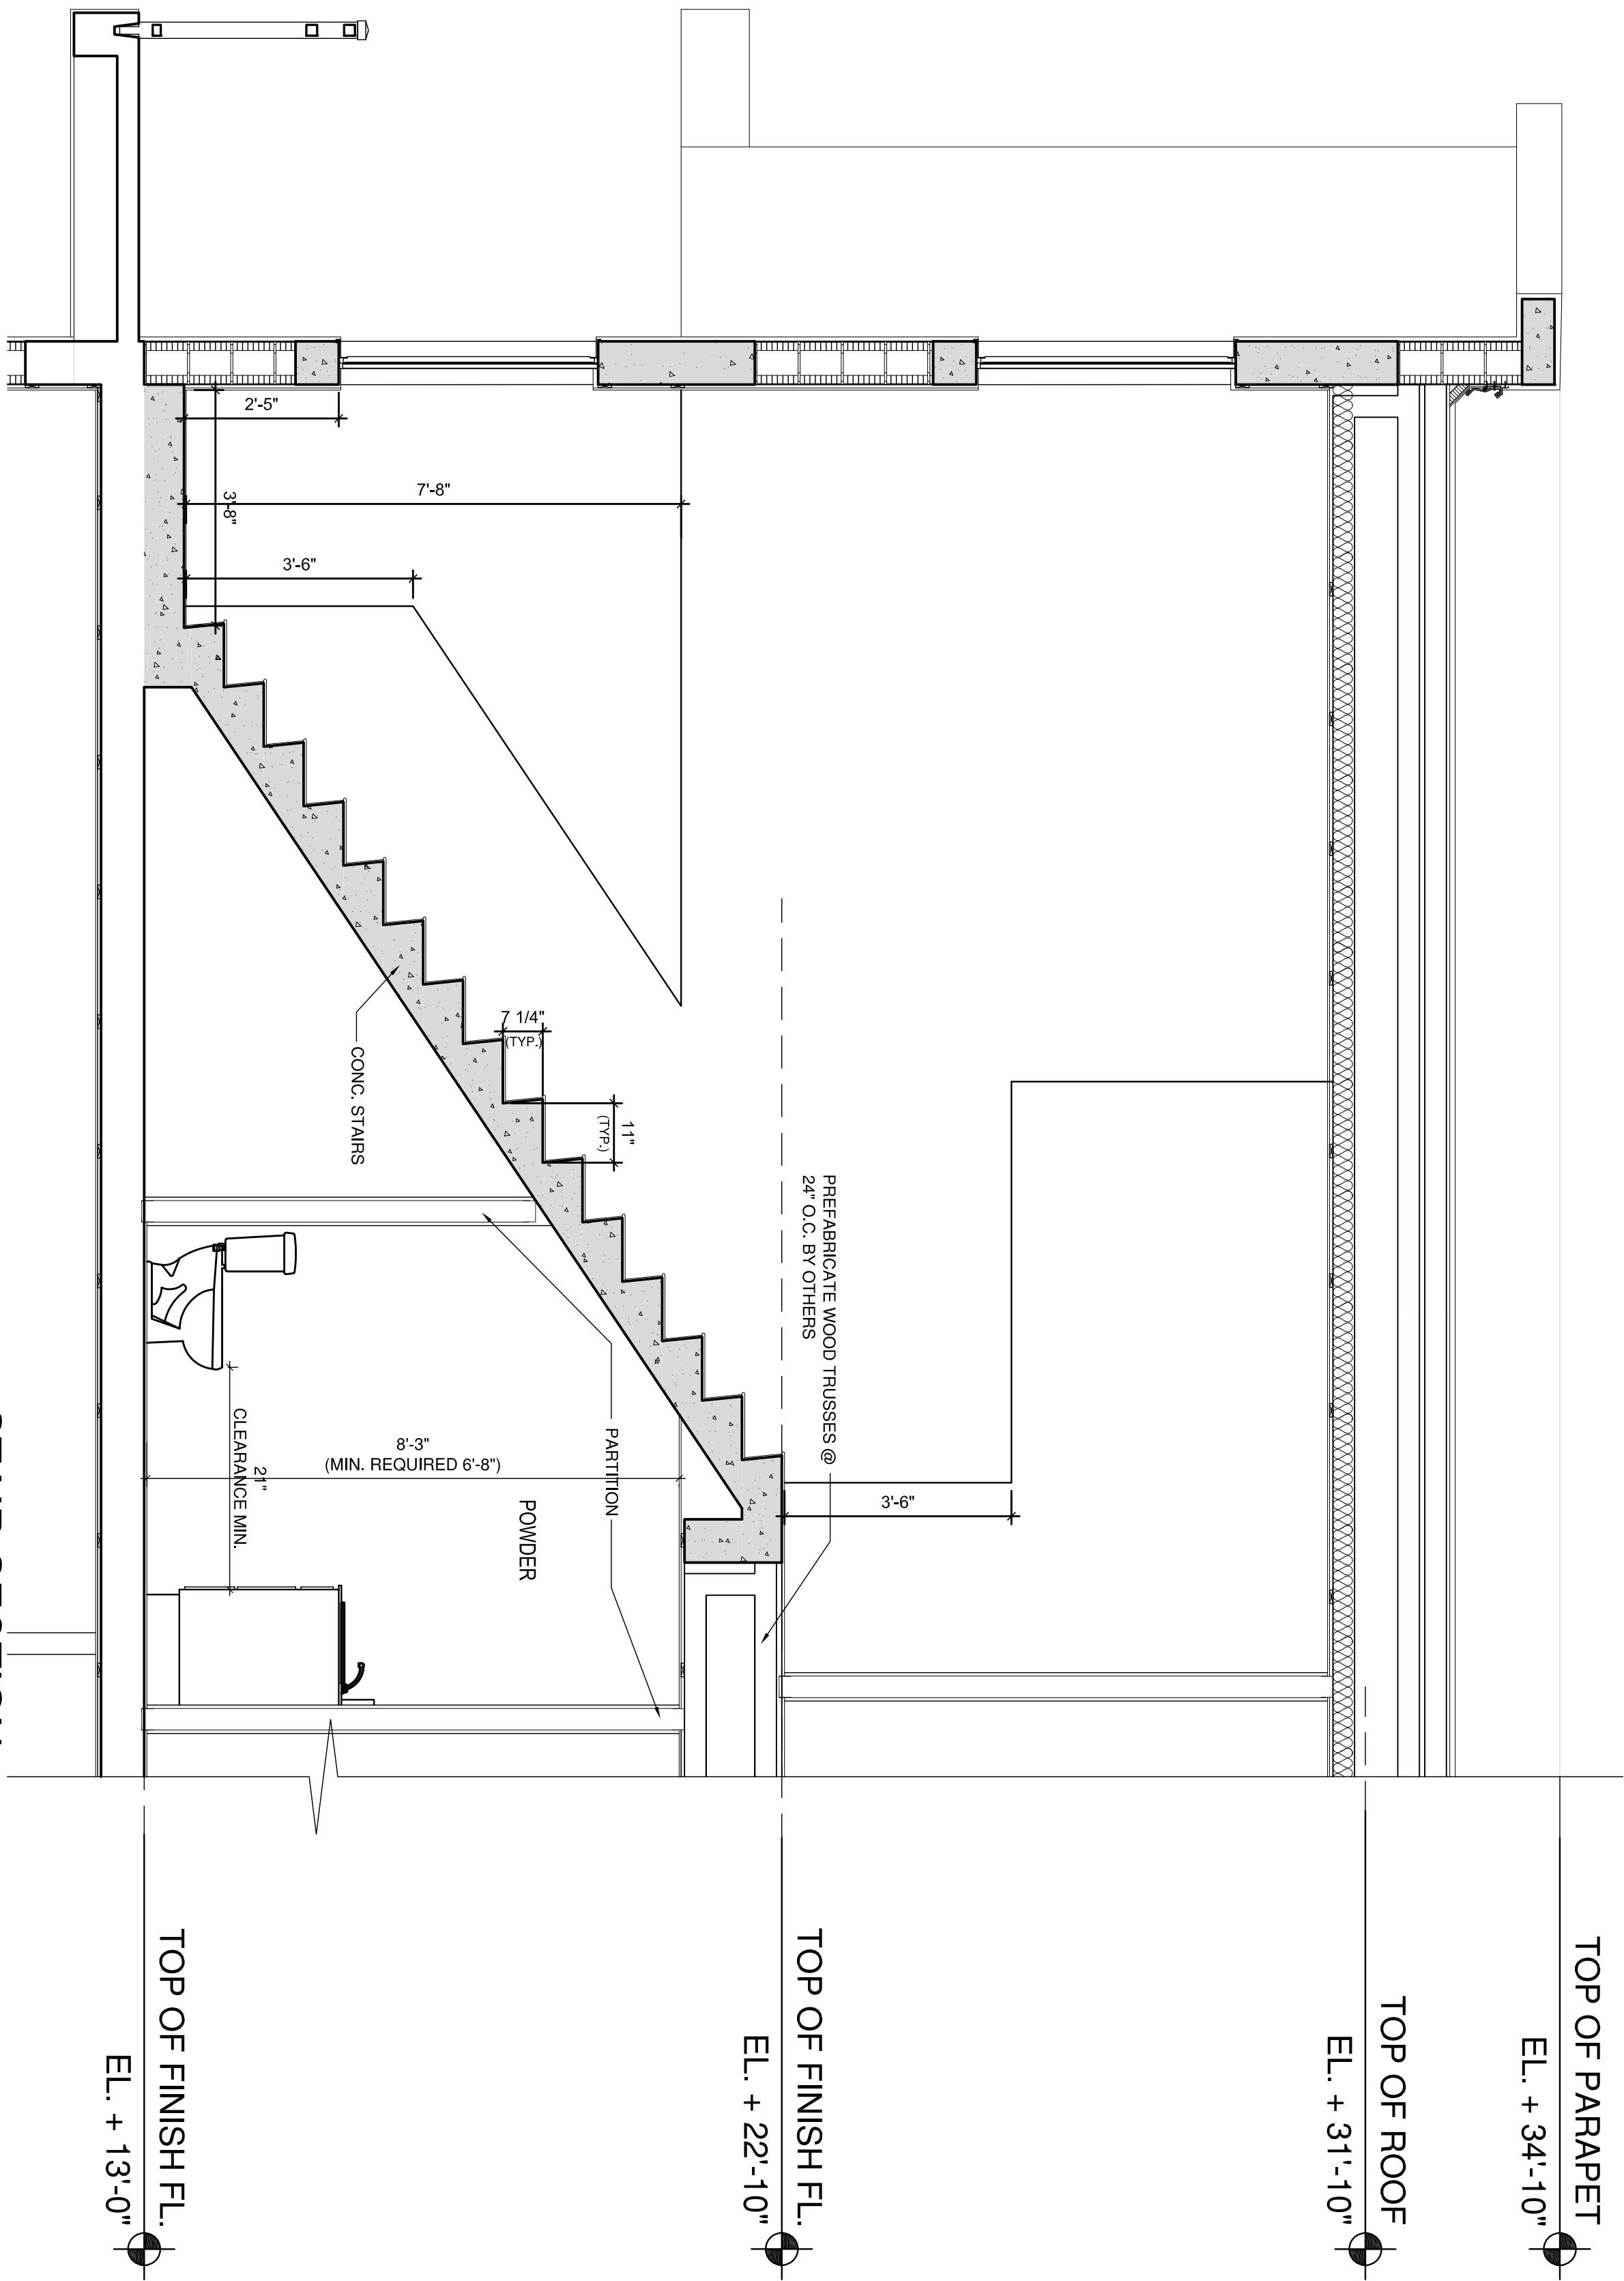

STAIR SECTION

SCALE: 1/2" = 1'-0"