
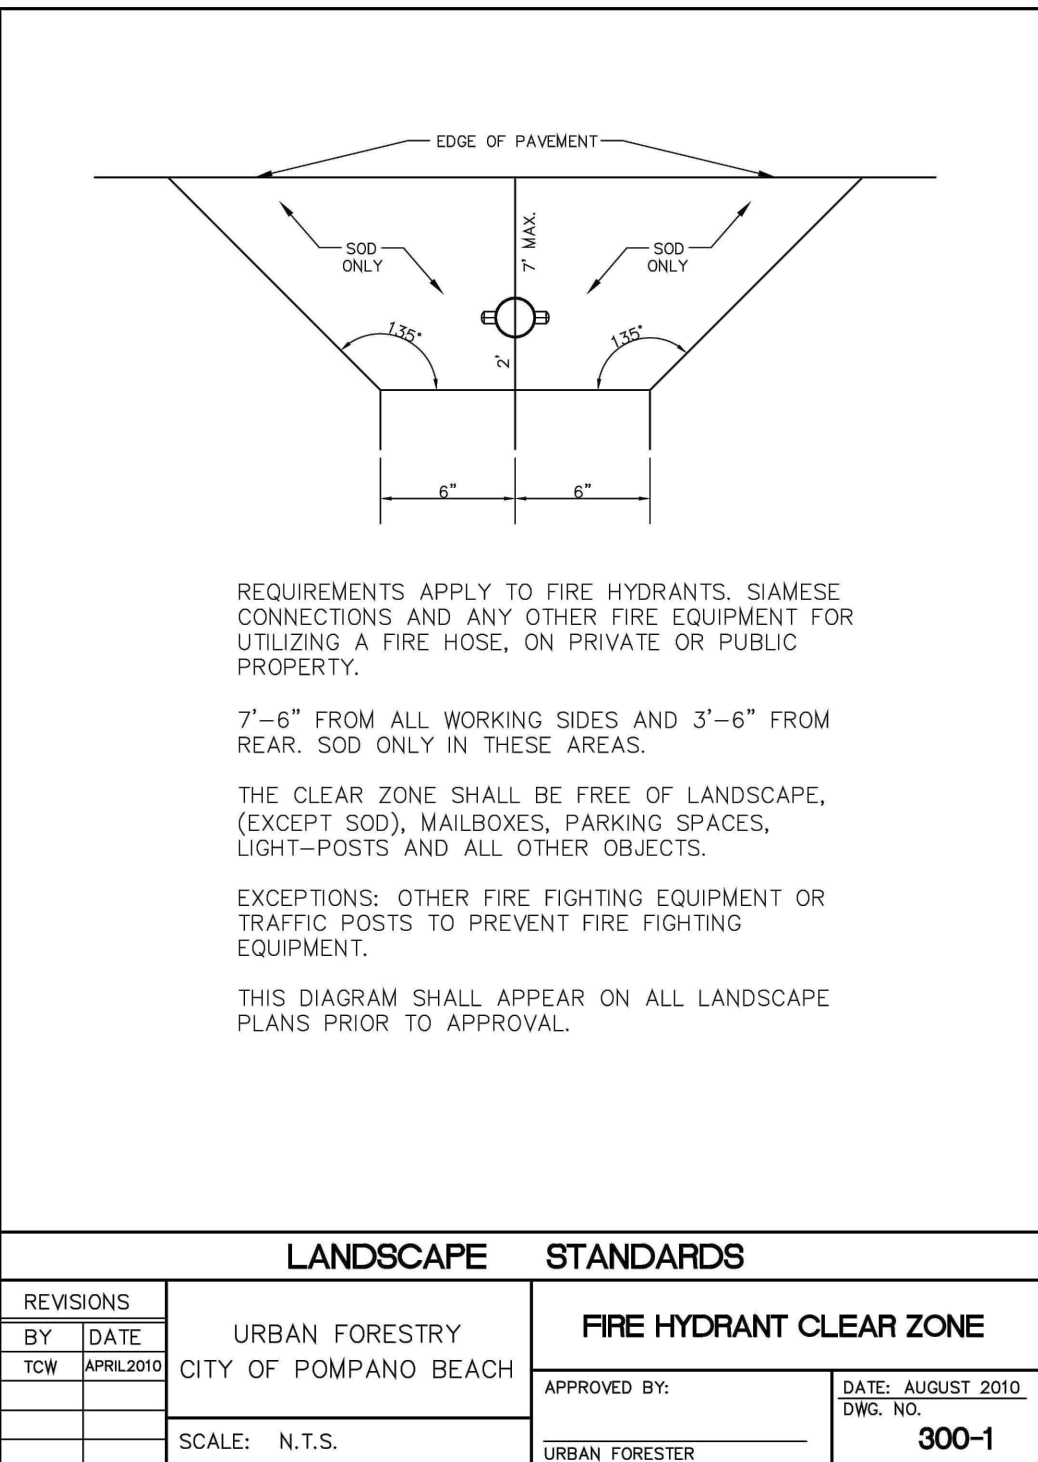
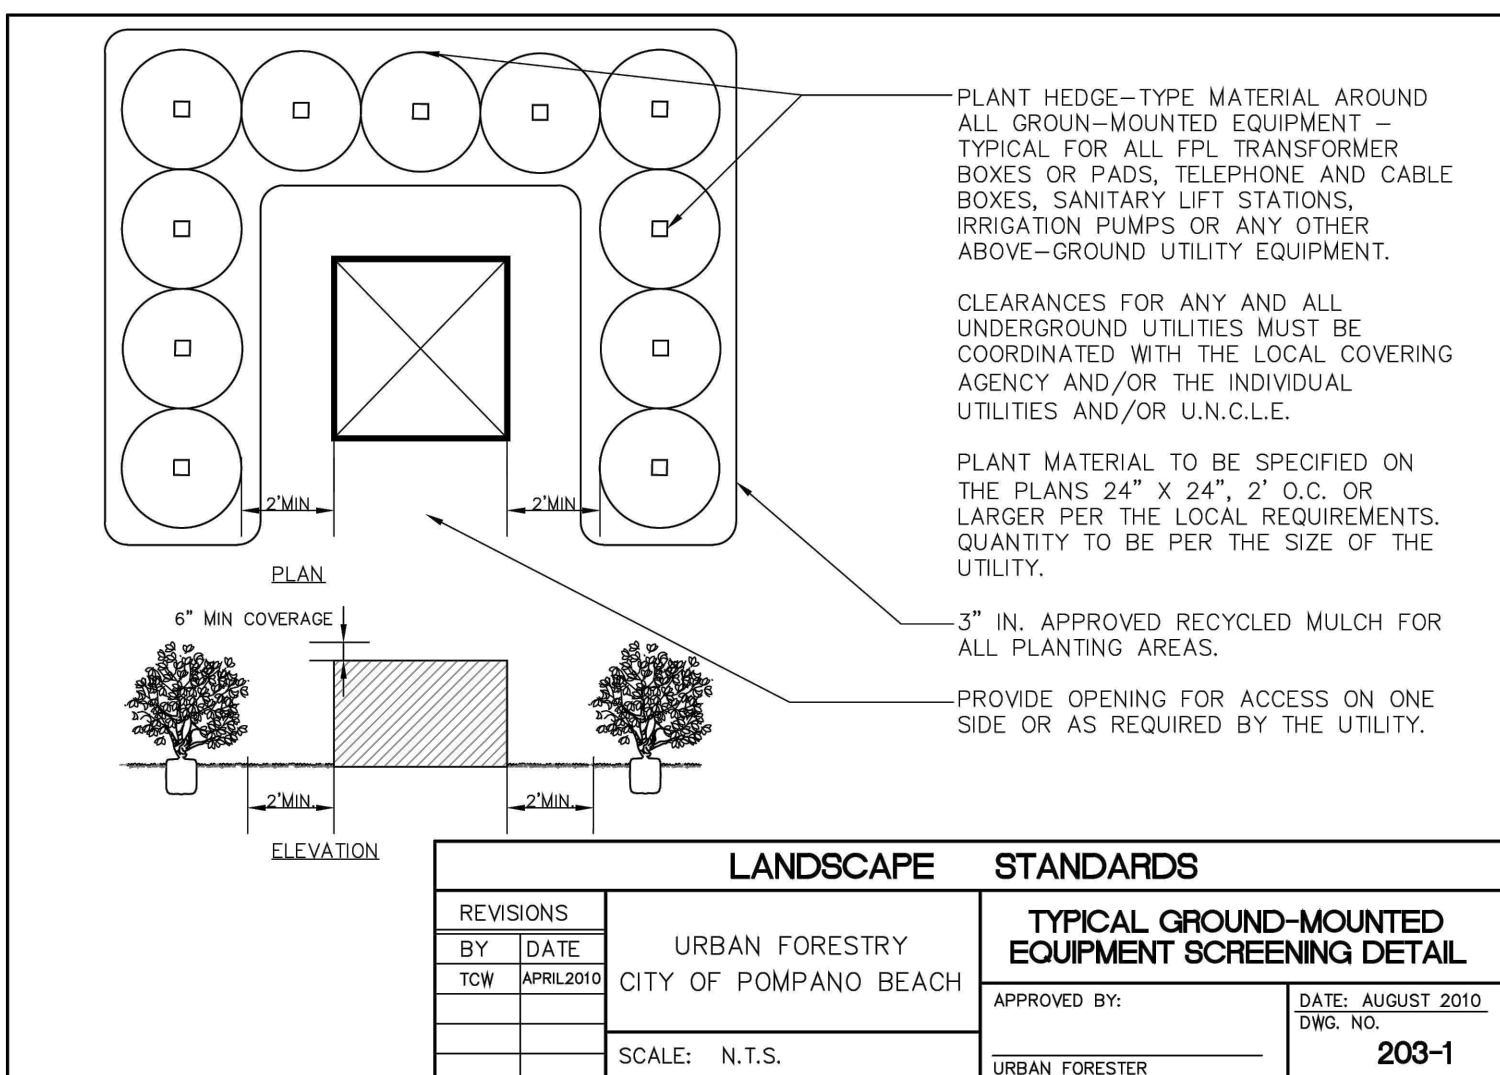
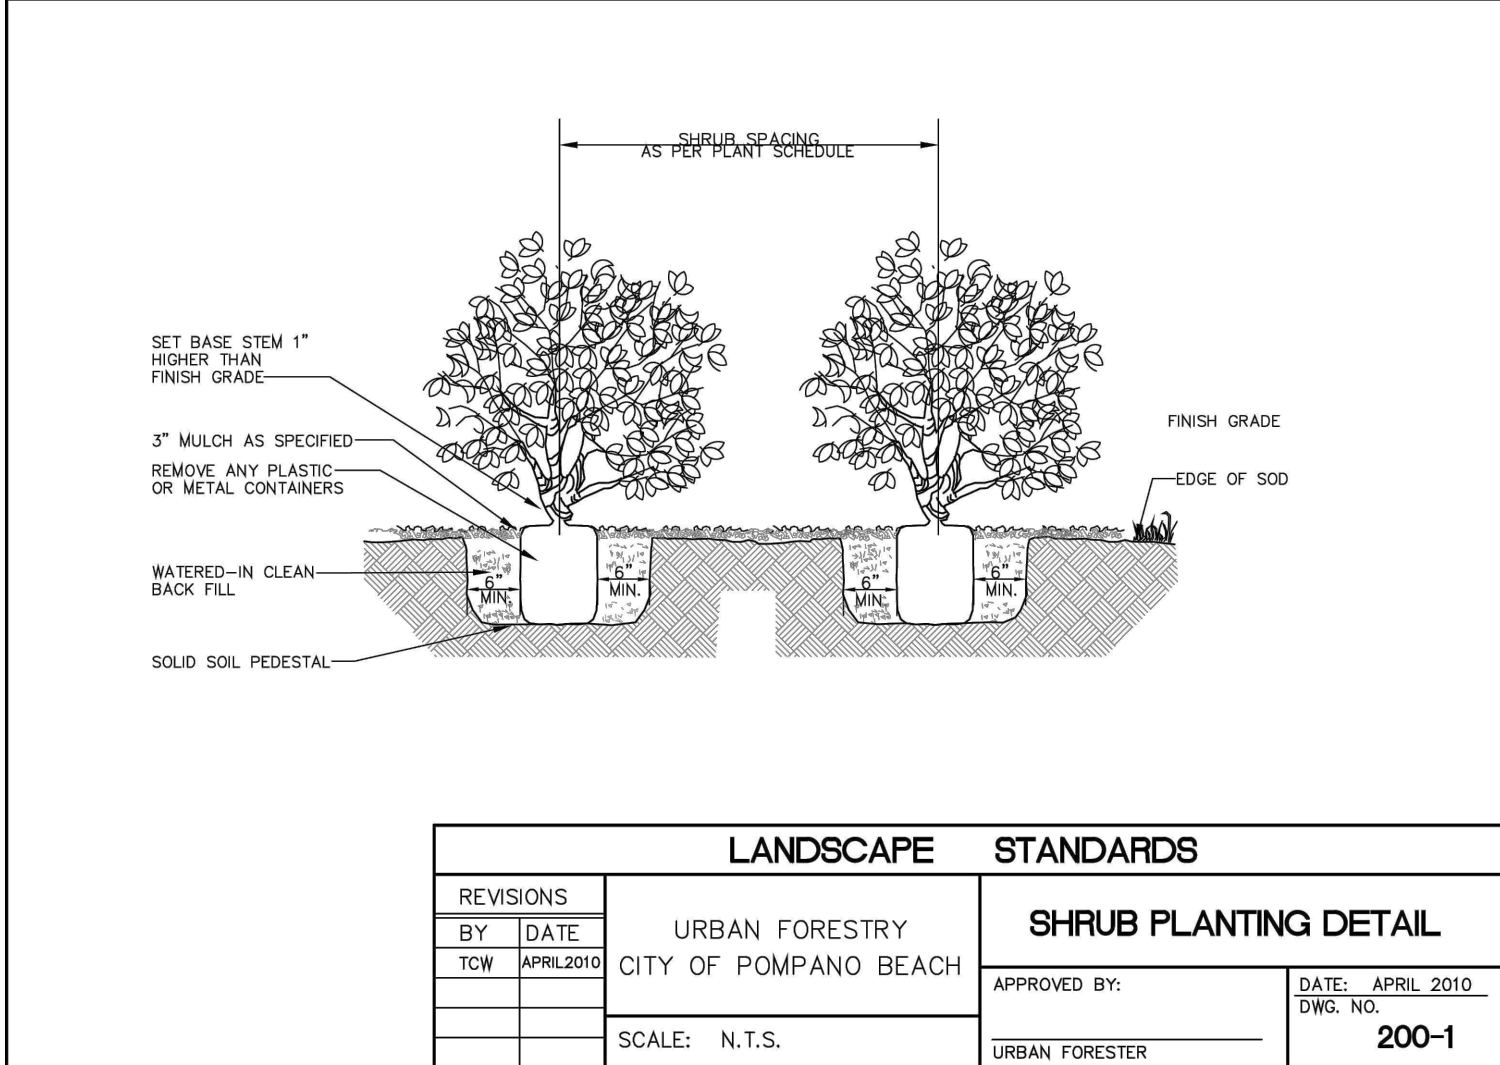
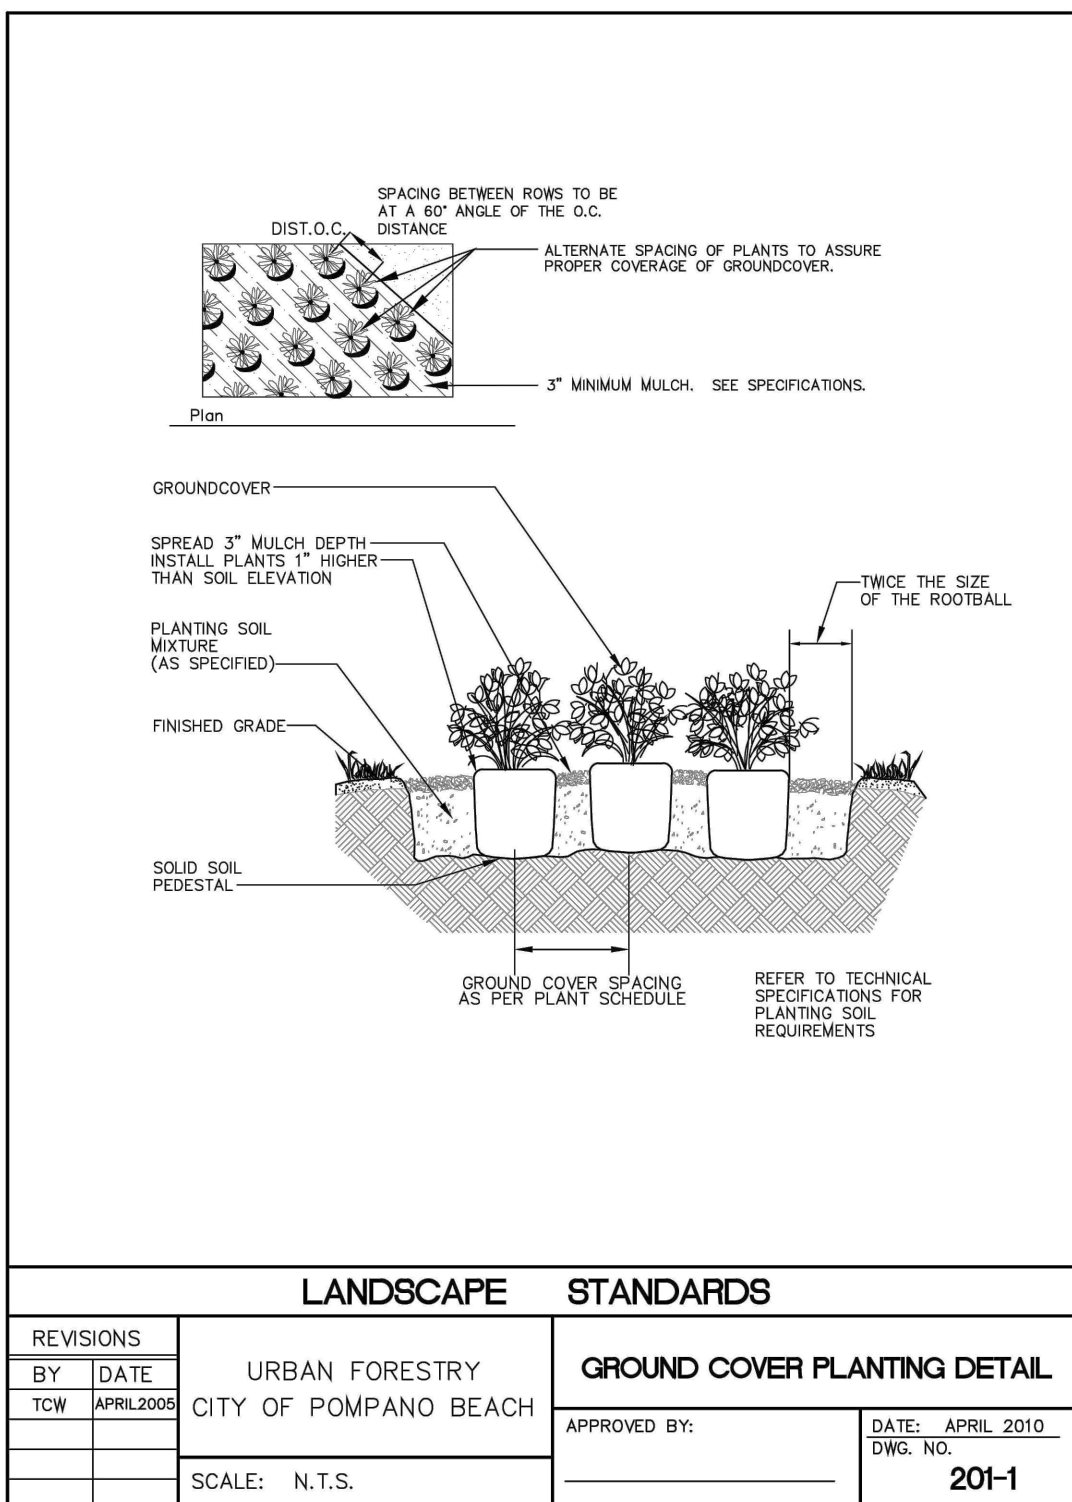
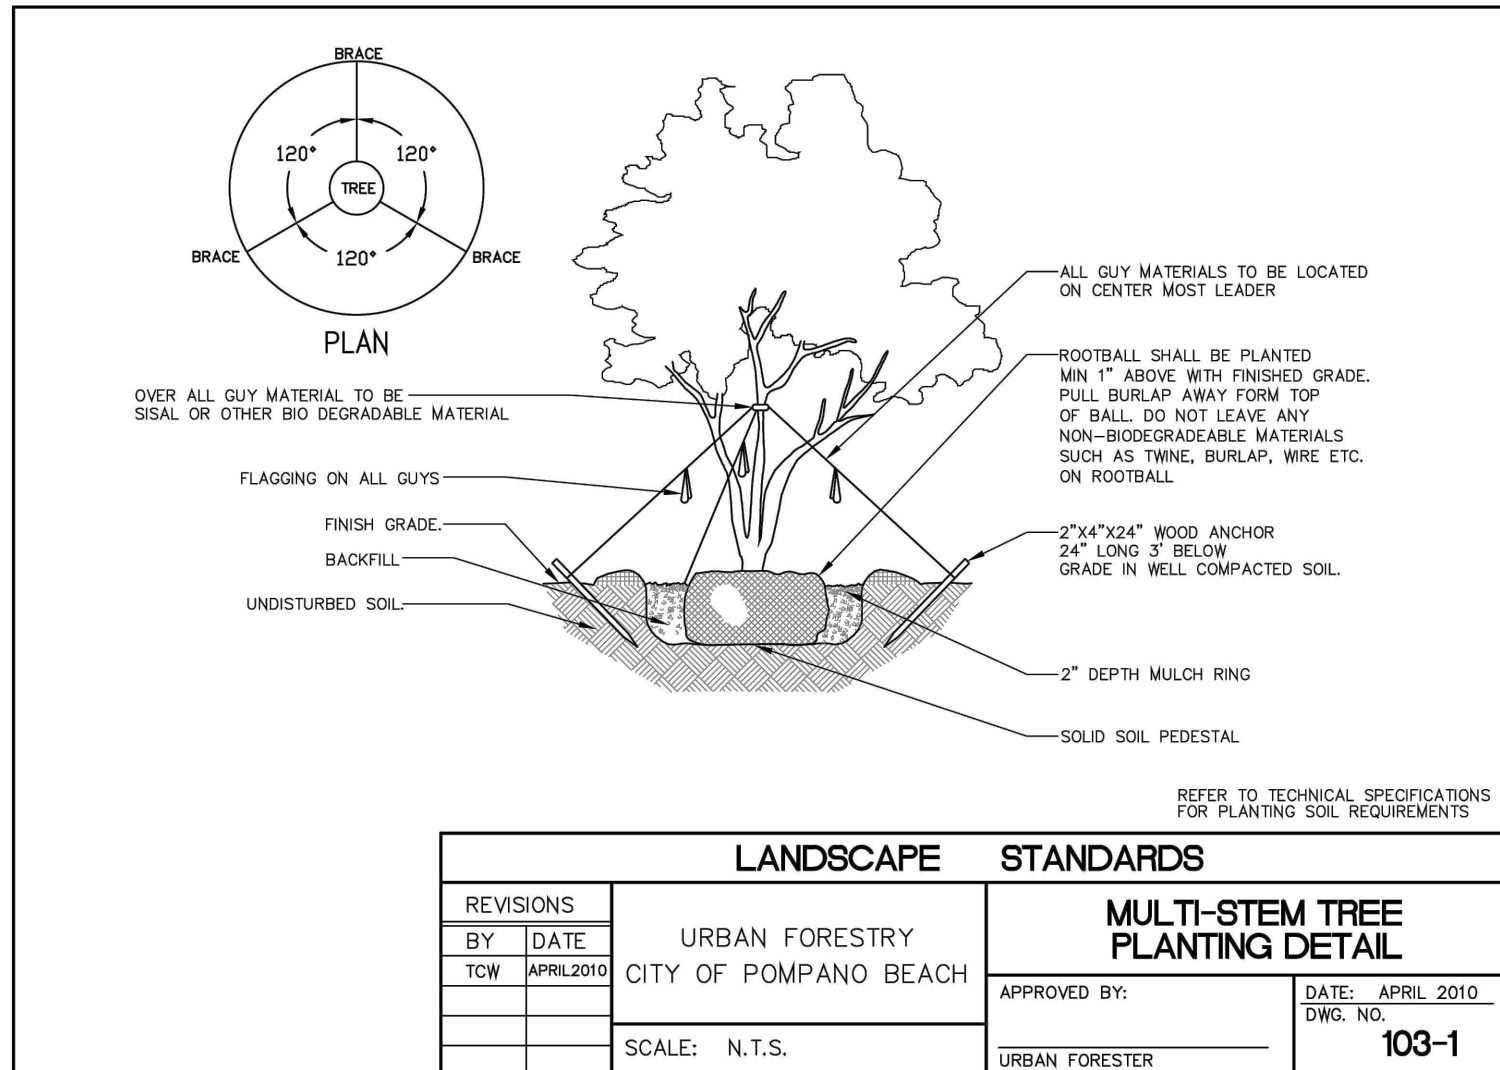


09/03/2025

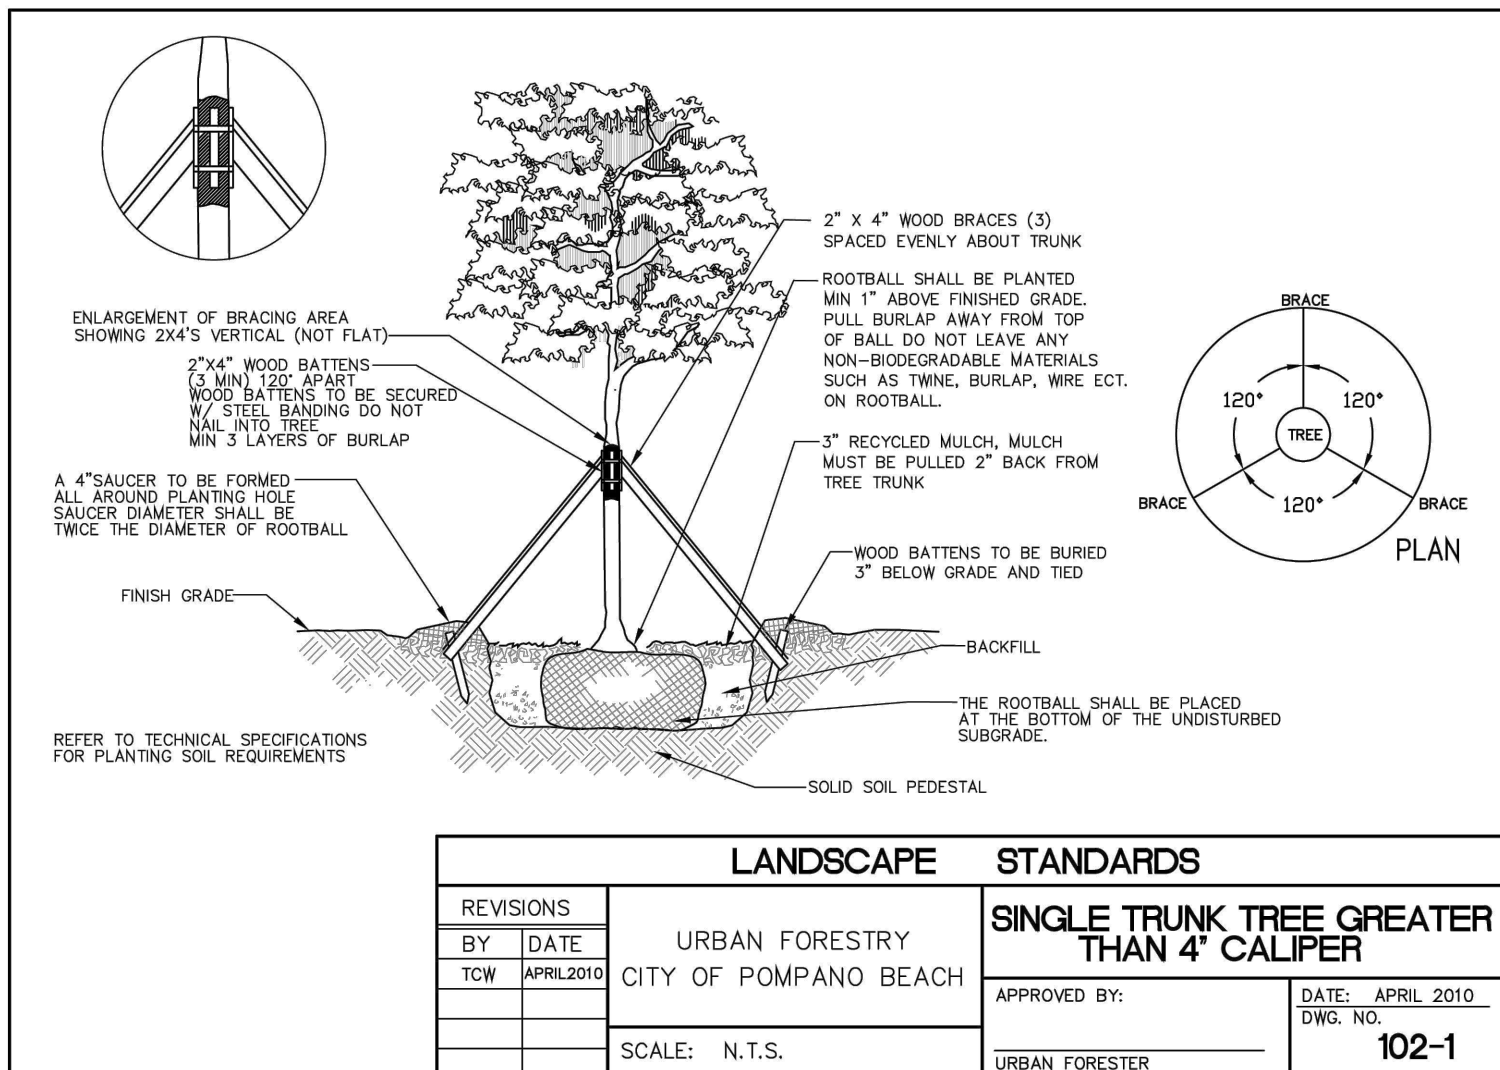

All sod areas as indicated on the planting plan shall receive *Stenotaphrum secundatum*, St. Augustine 'Palmetto' solid sod. It shall be the responsibility of the landscape contractor to include in the bid, the repair of any sod which may be damaged from the landscape installation operations.

Digitally signed by James B. Euell
Date: 2023.08.26 17:09 -04'00'

ECO POMPANO TOWNHOMES

PROJECT NAME & LOCATION:

3225 NE 5TH STREET
POMPANO BEACH FLORIDA 33062

DISTRIBUTION:	DATE:

DRAWING NAME:
**LANDSCAPE
NOTES AND
DETAILS**

DRAWING NUMBER:
-210

B

6/1/5520025