



ENGINEERING STANDARDS 2022

REVISONS		ENGINEERING DIVISION CITY OF POMPANO BEACH	UTILITY PIPE AND MARKER BALLS LOCATION	
BY	DATE			
S.S.	01/30/12		DATE: <u>JUNE 2022</u> DWG. NO. <u>208-1</u>	
		SCALE: N.T.S.		

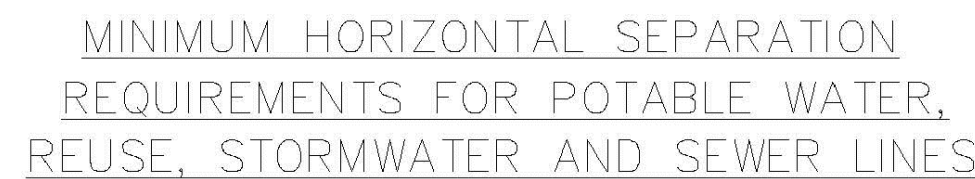

ENGINEERING STANDARDS 2022


REVISIONS		ENGINEERING DIVISION CITY OF POMPANO BEACH	MIN. HORIZONTAL SEPARATION FOR SANITARY SEWER
BY	DATE		
S.S.	01/30/12		
SCALE: N.T.S.		DATE: JUNE 2022 DWG. NO.	209-1

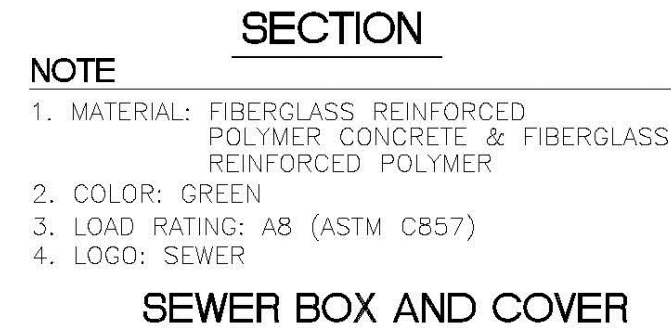

PRODUCT RATING - NON TRAFFIC						
LOAD DESIGNATION	DESCRIPTION	DESIGN LOADS			TESTING	
		LIVE LB/WHEEL (2)	LIVE + IMPACT LB/WHEEL	SIDE PSF (3)	LOAD,LBS	SAFETY FACTOR
AASHTO H10	LIGHT TRUCK TRAFFIC	8,000	10,400	N/A	22,568 (4)	2.82

ENGINEERING STANDARDS 2022


REVISIONS		ENGINEERING DIVISION CITY OF POMPAÑO BEACH	SEWER BOX AND COVER CDR Part No. WB03-1118-12 CDR Part No. WC00-1118-02	
BY	DATE			DATE: JUNE 2022 DWG. NO. 210-1
SCALE: N.T.S.				

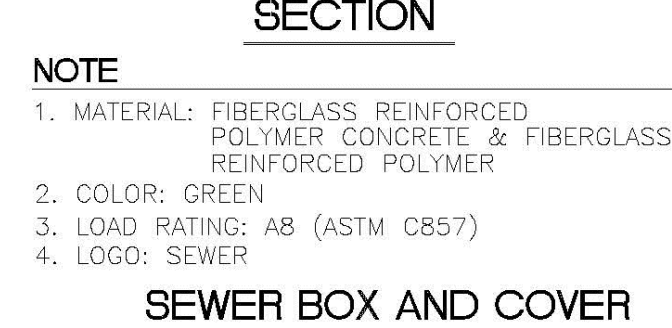

PRODUCT RATING - TRAFFIC						
LOAD DESIGNATION	DESCRIPTION	DESIGN LOADS			TESTING	
		LIVE LB/WHEEL (2)	LIVE + IMPACT LB/WHEEL	SIDE PSF (3)	LOAD,LBS	SAFE FACT
AA5HTO H15	MEDIUM TRUCK TRAFFIC	12,000	15,600	N/A	27,000 (5)	2.25

ENGINEERING STANDARDS 2022

REVISIONS		ENGINEERING DIVISION CITY OF POMPANO BEACH	SEWER BOX AND COVER CDR Part No. WB04-118-12 CDR Part No. WC02-118-02	
BY	DATE			DATE: JUNE 2022 DWG. NO. 210-2
SCALE: N.T.S.				

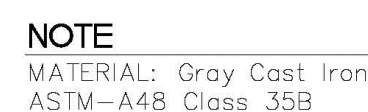

SEWER BOX AND COVER - HEAVY TRAFFIC

ENGINEERING STANDARDS 2022

REVISONS		ENGINEERING DIVISION CITY OF POMPANO BEACH	SEWER BOX AND COVER HEAVY TRAFFIC
BY	DATE		
S.S.	12/06/18		
SCALE: N.T.S.			DATE: JUNE 2022 DWG. NO. <div style="text-align: right;">210-3</div>



ENGINEERING STANDARDS 2022

REVISES		ENGINEERING DIVISION CITY OF POMPANO BEACH	TRAFFIC RATED SEWER COVER	
BY	DATE			
				DATE: JUNE 2022
				DWG. NO.
			SCALE: N.T.S.	211-1



ENGINEERING STANDARDS 2022

REVISIONS		ENGINEERING DIVISION CITY OF POMPANO BEACH	MANHOLE COUPLING	
BY	DATE		<div>DATE: <u>JUNE 2022</u> DWG. NO. 212-1</div>	
S.S.	JUNE 2005			
SCALE: N.T.S.				



NOTE:
C.O.P.B. MAY APPROVE ALTERNATE WATER TIGHT CONNECTION.

ENGINEERING STANDARDS 2022

REVISONS		ENGINEERING DIVISION CITY OF POMPANO BEACH	MAINTENANCE ACCESS STRUCTURE
BY	DATE		
SCALE: N.T.S.			