

STATE OF FLORIDA
DEPARTMENT OF TRANSPORTATION


CONTRACT PLANS

FINANCIAL PROJECT ID N/A
BROWARD COUNTY (86050)
STATE ROAD NO. A1A
STREETSCAPE IMPROVEMENTS


INDEX OF SIGNING AND PAVEMENT
MARKING PLANS

| SHEET NO. | SHEET DESCRIPTION |
|------------|-----------------------------------|
| S-1 | KEY SHEET |
| S-2 | TABULATION OF QUANTITIES |
| S-3 | GENERAL NOTES |
| S-4 - S-15 | SIGNING AND PAVEMENT MARKING PLAN |

SIGNING AND PAVEMENT MARKING PLANS

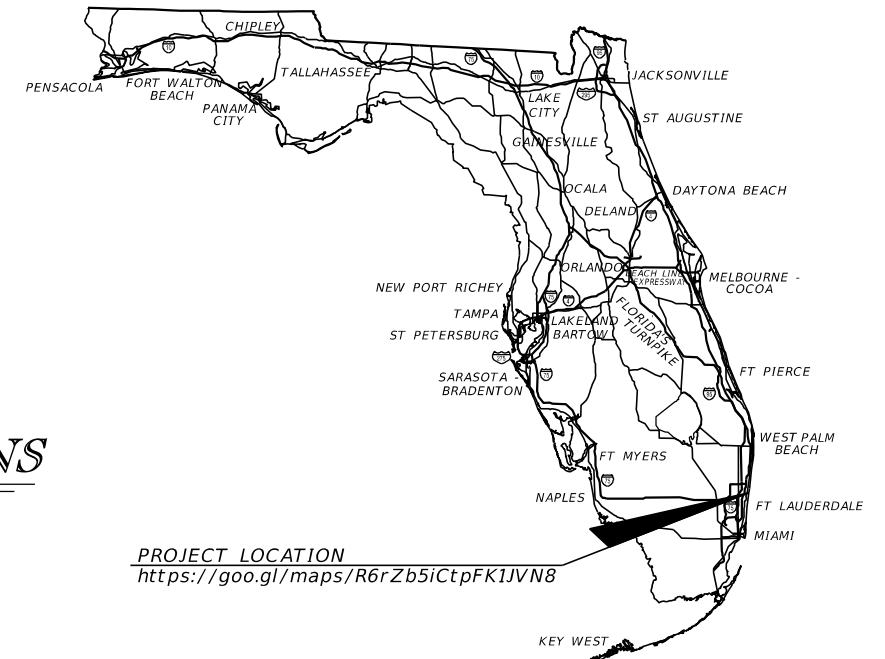

PROJECT LOCATION
<https://goo.gl/maps/R6rZb5iCtpFK1JVN8>

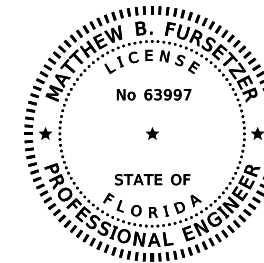

THIS DOCUMENT HAS BEEN DIGITALLY
SIGNED AND SEALED BY:

PRINTED COPIES OF THIS DOCUMENT ARE
NOT CONSIDERED SIGNED AND SEALED.
THE SIGNATURE MUST BE VERIFIED
ON THE ELECTRONIC DOCUMENTS.

**SIGNING & PAVEMENT
MARKING PLANS
ENGINEER OF RECORD:**

MATTHEW B. FURSETZER, P.E.
P.E. NO.: 63997
KIMLEY-HORN AND ASSOCIATES, INC.
1920 WEKIVA WAY, SUITE 200
WEST PALM BEACH, FLORIDA 33411
VENDOR NUMBER: F560885615-001
REGISTRY 696

| CONSTRUCTION CONTRACT NO. | FISCAL YEAR | SHEET NO. |
|------------------------------|----------------|--------------|
| | 21 | S-1 |

THE OFFICIAL RECORD OF THIS SHEET IS THE ELECTRONIC FILE DIGITALLY SIGNED AND SEALED UNDER RULE 61G15-23.004, F.A.C.

PHASE I SUBMITTAL
NOT FOR CONSTRUCTION
PRELIMINARY AND SUBJECT TO CHANGE

TABULATION OF QUANTITIES

| PAY ITEM NO. | DESCRIPTION | UNIT | FM 441628-2-58-01 | PB 19353 | GRAND TOTAL |
|--------------|--|------|-------------------|----------|-------------|
| 0523 1 3 | GREEN COLORED PAVEMENT MARKINGS, BIKE LANE | SF | 1507 | 190 | 1697 |
| 0705 11 1 | TUBULAR MARKER, DURABLE, 36" YELLOW POST | EA | 9 | 18 | 27 |
| 0700 1 11 | SINGLE POST SIGN, F&I GROUND MOUNT, UP TO 12 SF | AS | 7 | | 7 |
| 0710 11 290 | PAINTED PAVEMENT MARKINGS, STANDARD, YELLOW, ISLAND NOSE | SF | 125 | | 125 |
| 0710 90 | PAINTED PAVEMENT MARKINGS, FINAL SURFACE | LS | | | |
| * | RETRO-REFLECTIVE PAVEMENT MARKERS (Y/Y) | EA | 641 | 14 | 655 |
| * | RETRO-REFLECTIVE PAVEMENT MARKERS (W/R) | EA | 3 | 5 | 8 |
| * | RETRO-REFLECTIVE PAVEMENT MARKERS (B) | EA | 20 | 2 | 22 |
| * | PAINTED PAVEMENT MARKINGS, STANDARD, WHITE, SOLID, 6" | GM | 1.824 | 0.181 | 2.005 |
| * | PAINTED PAVEMENT MARKINGS, STANDARD, WHITE, SOLID FOR CROSSWALK AND ROUNDABOUT, 12" | LF | 2634 | 544 | 3178 |
| * | PAINTED PAVEMENT MARKINGS, STANDARD, WHITE, SOLID FOR STOP LINE OR CROSSWALK, 24" | LF | 1247 | 507 | 1754 |
| * | PAINTED PAVEMENT MARKINGS, STANDARD, WHITE, 2-4 DOTTED GUIDELINE / 6-10 EXTENSTION, 6" | GM | 0.563 | 0.039 | 0.602 |
| * | PAINTED PAVEMENT MARKINGS, STANDARD, WHITE, MESSAGE OR SYMBOL | EA | | 2 | 2 |
| * | PAINTED PAVEMENT MARKINGS, STANDARD, WHITE, ARROWS | EA | 46 | 8 | 54 |
| * | PAINTED PAVEMENT MARKINGS, STANDARD, YELLOW, SOLID, 6" | GM | 1.996 | 0.104 | 2.100 |
| * | PAINTED PAVEMENT MARKINGS, STANDARD, YELLOW, SOLID FOR DIAGONAL OR CHEVRON, 18" | LF | 267 | | 267 |
| * | PAINTED PAVEMENT MARKINGS, STANDARD, YELLOW, SKIP, 6" | GM | 1.397 | | 1.397 |
| 0711 11 123 | THERMOPLASTIC, STANDARD, WHITE, SOLID, 12" FOR CROSSWALK AND ROUNDABOUT | LF | 2634 | 544 | 3178 |
| 0711 11 125 | THERMOPLASTIC, STANDARD, WHITE, SOLID, 24" FOR STOP LINE AND CROSSWALK | LF | 1247 | 507 | 1754 |
| 0711 11 141 | THERMOPLASTIC, STANDARD, WHITE, 2-4 DOTTED GUIDELINE / 6-10 GAP EXTENSION, 6" | GM | 0.563 | 0.039 | 0.602 |
| 0711 11 160 | THERMOPLASTIC, STANDARD, WHITE, MESSAGE OR SYMBOL | EA | 1 | 1 | 2 |
| 0711 11 170 | THERMOPLASTIC, STANDARD, WHITE, ARROW | EA | 46 | 8 | 54 |
| 0711 11 224 | THERMOPLASTIC, STANDARD, YELLOW, SOLID, 18" FOR DIAGONAL OR CHEVRON | LF | 267 | | 267 |
| 0711 14 123 | THERMOPLASTIC, PREFORMED, WHITE, SOLID, 24" FOR CROSSWALK | LF | 929 | 507 | 1436 |
| 0711 14 160 | THERMOPLASTIC, PREFORMED, WHITE, MESSAGE | EA | 32 | 2 | 34 |
| 0711 14 170 | THERMOPLASTIC, PREFORMED, WHITE, ARROW | EA | 32 | 2 | 34 |
| 0711 16 101 | THERMOPLASTIC, STANDARD-OTHER SURFACES, WHITE, SOLID, 6" | GM | 1.824 | 0.181 | 2.005 |
| 0711 16 201 | THERMOPLASTIC, STANDARD-OTHER SURFACES, YELLOW, SOLID, 6" | GM | 1.996 | 0.104 | 2.100 |
| 0711 16 231 | THERMOPLASTIC, STANDARD-OTHER SURFACES, YELLOW, SKIP, 6" | GM | 1.397 | | 1.397 |

* THESE QUANTITIES ARE PAID UNDER PAINTED PAVEMENT MARKINGS (FINAL SURFACE), LUMP SUM - ITEM NO. 710-90. THE PAINT QUANTITIES SHOWN ARE FOR ONE APPLICATION; SEE SPECIFCATION 710 FOR THE NUMBER OF APPLICATIONS REQUIRED.

| REVISIONS | | | | MATTHEW B. FURSETZER, P.E. P.E. LICENSE NUMBER 63997 KIMLEY-HORN AND ASSOCIATES, INC. 1920 WEKIVA WAY, SUITE 200 WEST PALM BEACH, FLORIDA 33411 REGISTRY 696 | STATE OF FLORIDA DEPARTMENT OF TRANSPORTATION | | | TABULATION OF QUANTITIES | SHEET NO. |
|-----------|-------------|------|-------------|---|--|---------|----------------------|---------------------------------|-----------|
| DATE | DESCRIPTION | DATE | DESCRIPTION | | ROAD NO. | COUNTY | FINANCIAL PROJECT ID | | S-2 |
| | | | | | SR A1A | BROWARD | N/A | | |

THE OFFICIAL RECORD OF THIS SHEET IS THE ELECTRONIC FILE DIGITALLY SIGNED AND SEALED UNDER RULE 61G15-23.004, F.A.C.

SIGNING AND PAVEMENT MARKING GENERAL NOTES


1. ALL SIGNS AND PAVEMENT MARKINGS INCLUDING TRAFFIC CONTROL DEVICES INSTALLED AS PART OF THESE PLANS SHALL CONFORM TO THE 2009 EDITION OF THE FEDERAL HIGHWAY ADMINISTRATION (FHWA) "MANUAL ON UNIFORM TRAFFIC DEVICES" (MUTCD) (AND SUPPLEMENTS THERE TO), THE 2021 EDITION OF THE FDOT DESIGN STANDARDS AND THE 2021 FDOT SPECIFICATIONS AND THE BROWARD COUNTY PAVEMENT MARKINGS AND SIGNS DETAILS.
2. THE CONTRACTOR SHALL REFURBISH ANY EXISTING PAVEMENT MARKINGS, BEYOND THE LIMITS OF ASPHALT CONSTRUCTION, DAMAGED DURING CONSTRUCTION. PAYMENT SHALL BE INCIDENTAL TO PAY ITEM FOR RELATED STRIPING TO TIE-IN NEW PAVEMENT MARKINGS AT THE BEGINNING AND END OF JOB AND ALL SIDE STREETS.
3. SIGNS SHALL BE BAGGED WHEN THEY DO NOT APPLY.
4. PERMANENT RPM'S AS REQUIRED FOR MAINLINE EDGE, CENTER AND LANE LINES SHALL BE PLACED WITHIN 72 HOURS OF COMPLETION OF THE MAINLINE FRICTION COURSE.
5. SIGN ASSEMBLY LOCATIONS SHOWN ON THE PLANS WHICH ARE IN CONFLICT WITH LIGHTING, UTILITIES, DRIVEWAYS, LANDSCAPING, WHEELCHAIR RAMPS, ETC., MAY BE ADJUSTED BY THE ENGINEER IN ACCORDANCE WITH STANDARD INDEX No. 700-101.
6. ALL EXISTING SIGNS AND THEIR SUPPORTS SHALL REMAIN UNLESS OTHERWISE NOTED IN THE PLAN SHEETS.
7. ALL PAVEMENT MARKINGS SHALL BE ALKYD BASED THERMOPLASTIC AND FULLY RETROREFLECTORIZED.
8. MARKINGS IN AND ADJACENT TO BIKE LANES SHALL BE THERMOPLASTIC WITH A MIXTURE OF 50% GLASS SPHERES AND 50% SHARP SILICA SAND APPLIED AT A RATE OF 0.2 LBS. PER SQUARE FOOT.
9. EXISTING MARKINGS SHALL BE REMOVED BY WATER BLASTING OR SANDBLASTING ONLY.
10. ALL STATIONING REFERENCE THE CENTERLINE OF CONSTRUCTION.
11. THE CONTRACTOR IS TO USE CAUTION WHEN WORKING IN OR AROUND AREAS OF TRANSMISSION LINES, UNDERGROUND UTILITIES AND OVERHEAD UTILITIES.
12. THE CONTRACTOR SHALL NOTIFY THE APPROPRIATE UTILITY COMPANY TWO (2) WORKING DAYS IN ADVANCE OF ANY EXCAVATION INVOLVING ITS UTILITIES SO THAT A COMPANY REPRESENTATIVE CAN BE PRESENT. THE LOCATION OF THE UTILITIES SHOWN IN THE PLANS ARE APPROXIMATE ONLY. THE EXACT LOCATION SHALL BE DETERMINED BY THE CONTRACTOR DURING CONSTRUCTION.

13. UTILITY/AGENCY OWNERS:


| <u>COMPANY</u> | <u>CONTACT</u> | <u>TELEPHONE NUMBERS</u> |
|--|-------------------------|---------------------------|
| AT&T | NANCY SPENCE | (770) 918-5424 |
| AT&T DISTRIBUTION | DINO FARRUGGIO | (561) 997-0240 |
| BROWARD COUNTY TRAFFIC ENGINEERING | ROBERT BLOUNT | (954) 847-2745 |
| BROWARD COUNTY WATER AND WASTEWATER SERVICES | HALINA PLUTA | (954) 831-0917 |
| CENTURYLINK | GEORGE MCELVAIN | (303) 992-9931 |
| CITY OF HOLLYWOOD | GREG JEFFRIES | (561) 314-4445 |
| CITY OF POMPANO BEACH | FERNAND THONY | (954) 518-9095 |
| COMCAST CABLE | LEONARD MAXWELL-NEUBOLD | (954) 447-8405 |
| CROWN CASTLE FIBER | DANNY HASKETT | (786) 610-7073 |
| FLORIDA CITY GAS | HARRY ROCHA | (305) 835-3612 EXT. 63612 |
| FLORIDA POWER & LIGHT | EDGAR AGUILAR | (386) 586-6403 |
| LEVEL 3 COMMUNICATIONS | "NETWORK RELATIONS" | (877) 366-8344 EXT. 2 |
| REDFLEX TRAFFIC SYSTEM INC. | JOSH BROWN | (480) 393-6665 |
| SUBURBAN PROPANE | CECILIA MARTINEZ | (305) 635-4427 |
| TECO PEOPLES GAS | JOAN DOMNING | (813) 275-3783 |

14. PAVEMENT MARKING DESIGN SPEED = 35 MPH.

| REVISIONS | | | | MATTHEW B. FURSETZER, P.E. P.E. LICENSE NUMBER 63997 KIMLEY-HORN AND ASSOCIATES, INC. 1920 WEKIVA WAY, SUITE 200 WEST PALM BEACH, FLORIDA 33411 REGISTRY 696 | STATE OF FLORIDA DEPARTMENT OF TRANSPORTATION | | | GENERAL NOTES | SHEET NO. |
|-----------|-------------|------|-------------|---|--|---------|----------------------|---------------|--------------|
| DATE | DESCRIPTION | DATE | DESCRIPTION | | ROAD NO. | COUNTY | FINANCIAL PROJECT ID | | |
| | | | | | SR A1A | BROWARD | N/A | | |

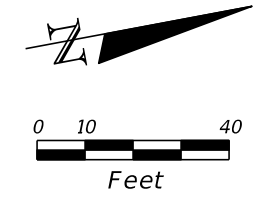




BEGIN PHASE 1
 PAVEMENT MARKINGS
 MATCH EXISTING MARKINGS
 PROJECT FDOT FM 441628-1
 C CONST. SR A1A
 STA. 95+00.00

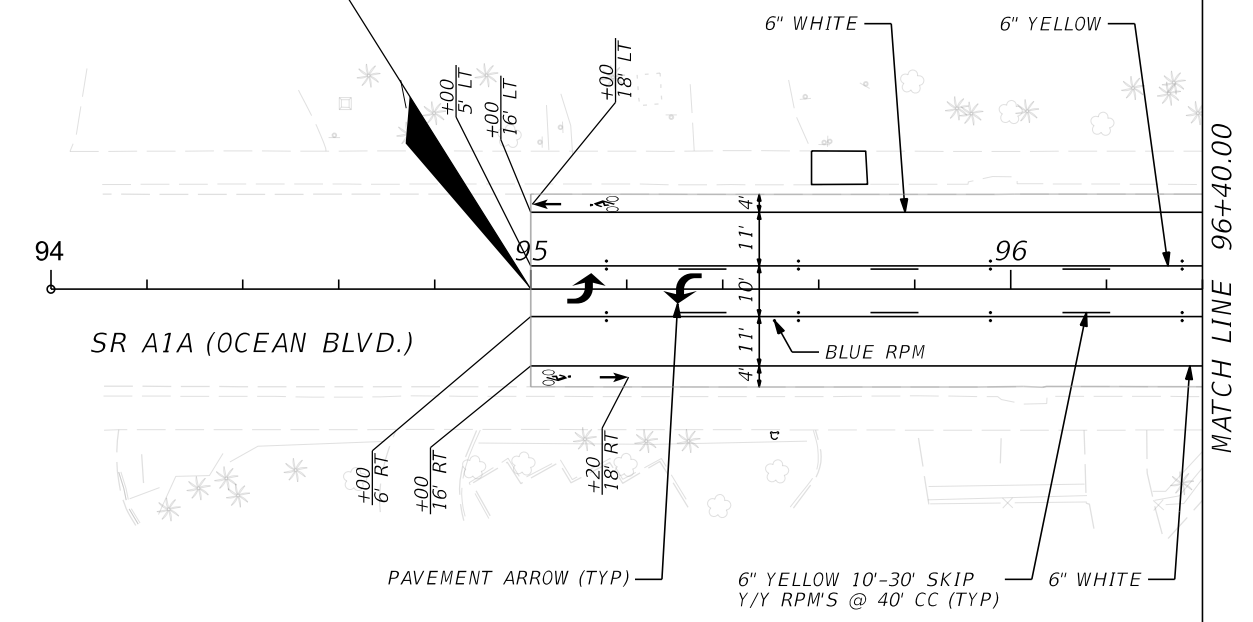

PHASE I SUBMITTAL
 NOT FOR CONSTRUCTION
 PRELIMINARY AND SUBJECT TO CHANGE

THE OFFICIAL RECORD OF THIS SHEET IS THE ELECTRONIC FILE DIGITALLY SIGNED AND SEALED UNDER RULE 61G15-23.004, F.A.C.




| REVISIONS | | | | MATTHEW B. FURSETZER, P.E. P.E. LICENSE NUMBER 63997 KIMLEY-HORN AND ASSOCIATES, INC. 1920 WEKIVA WAY, SUITE 200 WEST PALM BEACH, FLORIDA 33411 REGISTRY 696 | STATE OF FLORIDA DEPARTMENT OF TRANSPORTATION | | | SIGNING AND PAVEMENT MARKING PLAN | SHEET NO. S-4 |
|-----------|-------------|------|-------------|---|--|--------|----------------------|---|-------------------------|
| DATE | DESCRIPTION | DATE | DESCRIPTION | | ROAD NO. | COUNTY | FINANCIAL PROJECT ID | | |
| | | | | | | SR A1A | BROWARD | | N/A |

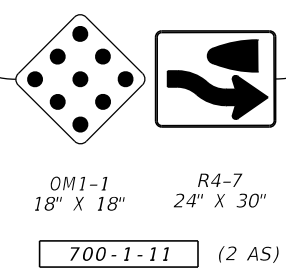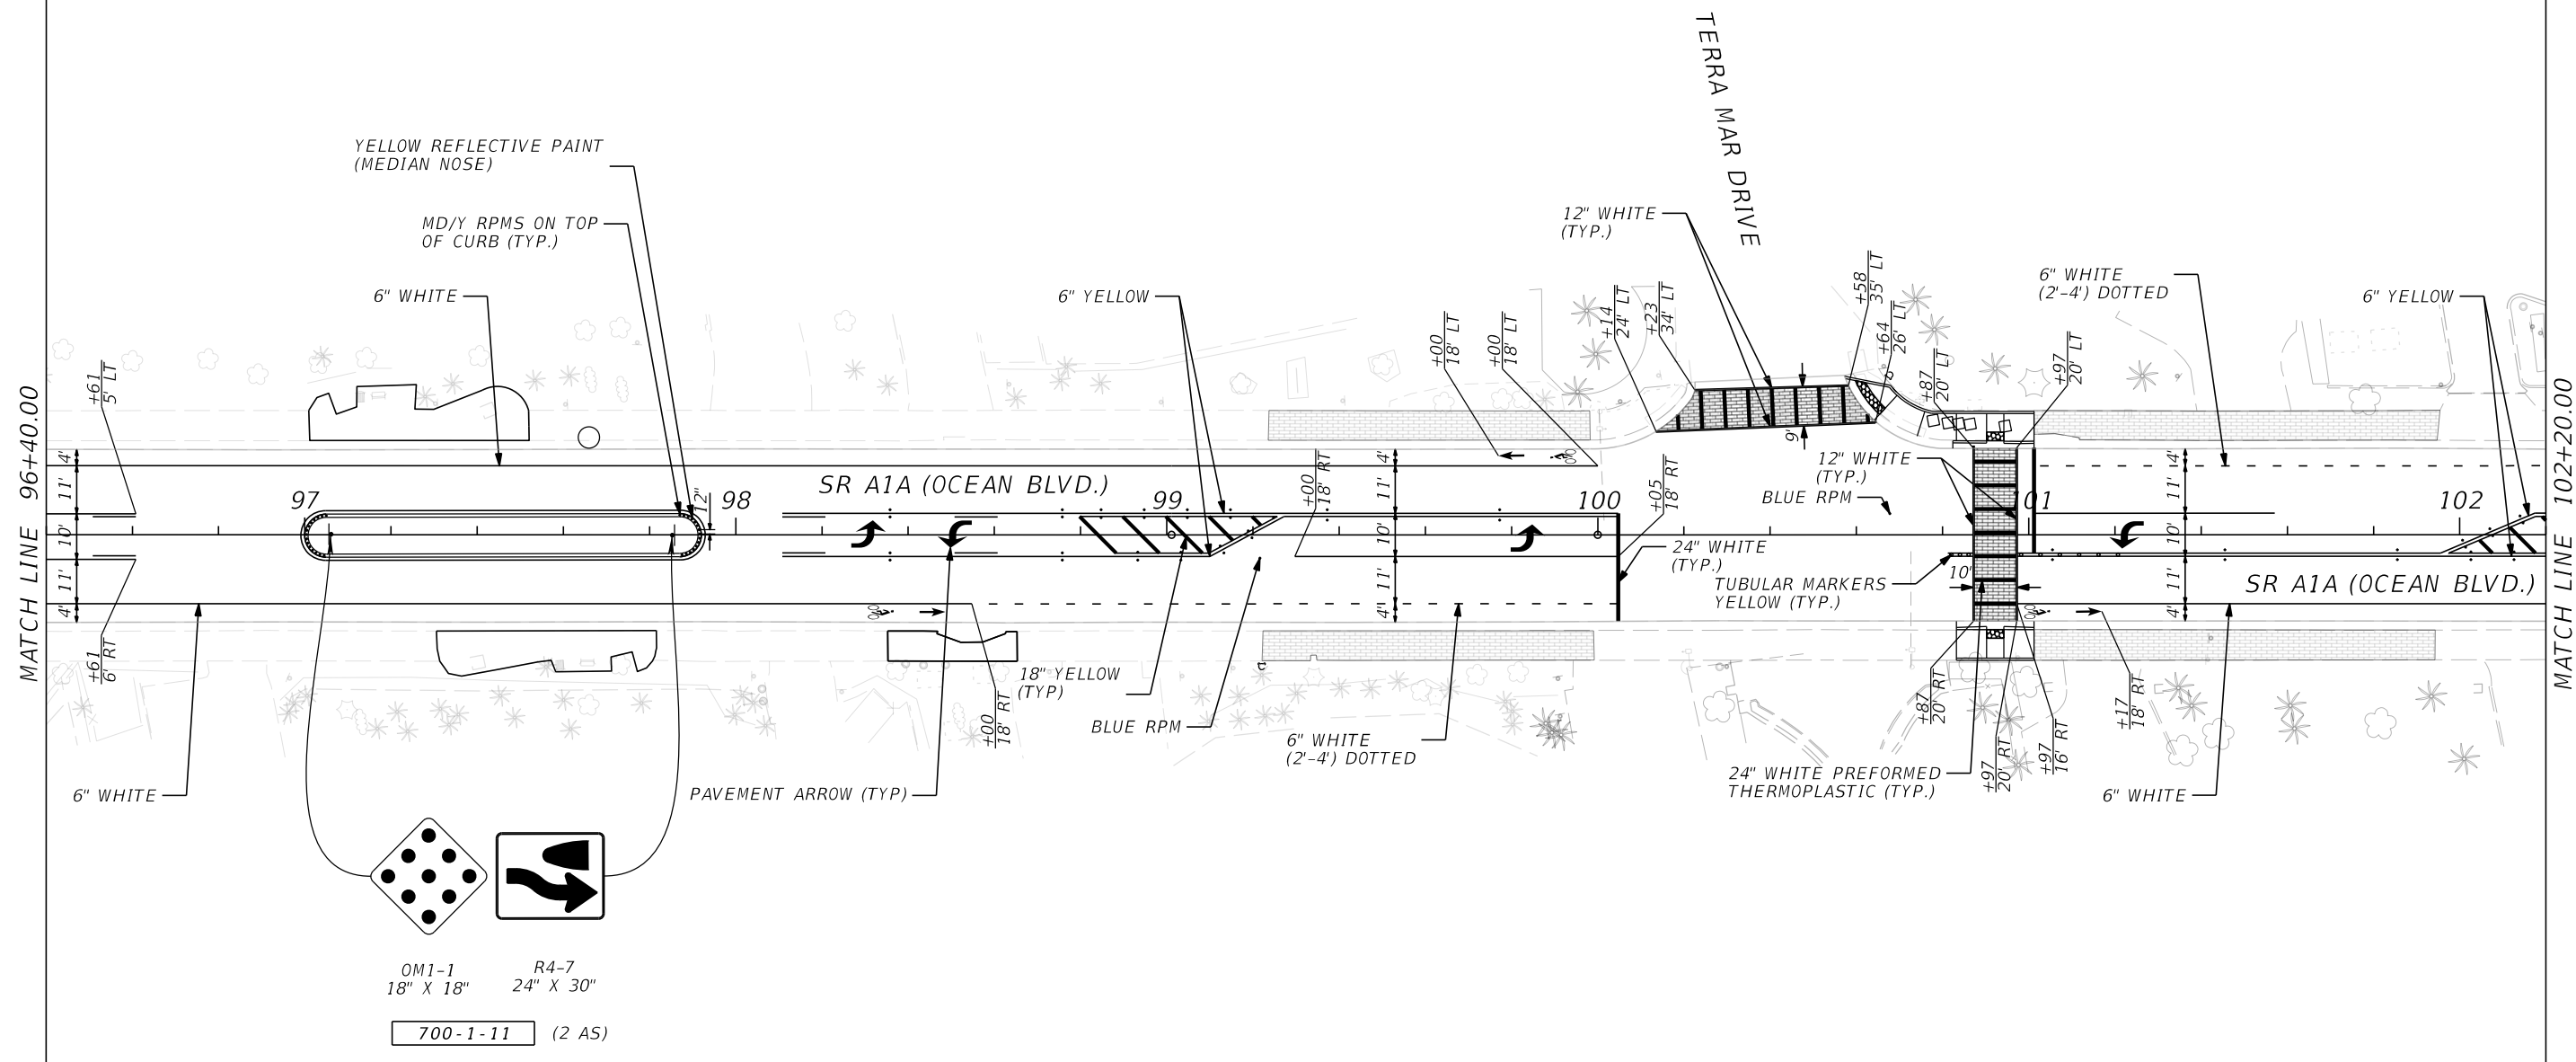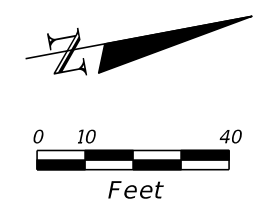

PHASE I SUBMITTAL
 NOT FOR CONSTRUCTION
 PRELIMINARY AND SUBJECT TO CHANGE

THE OFFICIAL RECORD OF THIS SHEET IS THE ELECTRONIC FILE DIGITALLY SIGNED AND SEALED UNDER RULE 61G15-23.004, F.A.C.

| REVISIONS | | | | MATTHEW B. FURSETZER, P.E. P.E. LICENSE NUMBER 63997 KIMLEY-HORN AND ASSOCIATES, INC. 1920 WEKIVA WAY, SUITE 200 WEST PALM BEACH, FLORIDA 33411 REGISTRY 696 | STATE OF FLORIDA DEPARTMENT OF TRANSPORTATION | | | SIGNING AND PAVEMENT MARKING PLAN | SHEET NO. |
|-----------|-------------|------|-------------|---|--|---------|----------------------|---|-----------|
| DATE | DESCRIPTION | DATE | DESCRIPTION | | ROAD NO. | COUNTY | FINANCIAL PROJECT ID | | S-5 |
| | | | | | SR A1A | BROWARD | N/A | | |

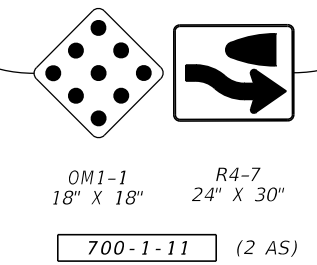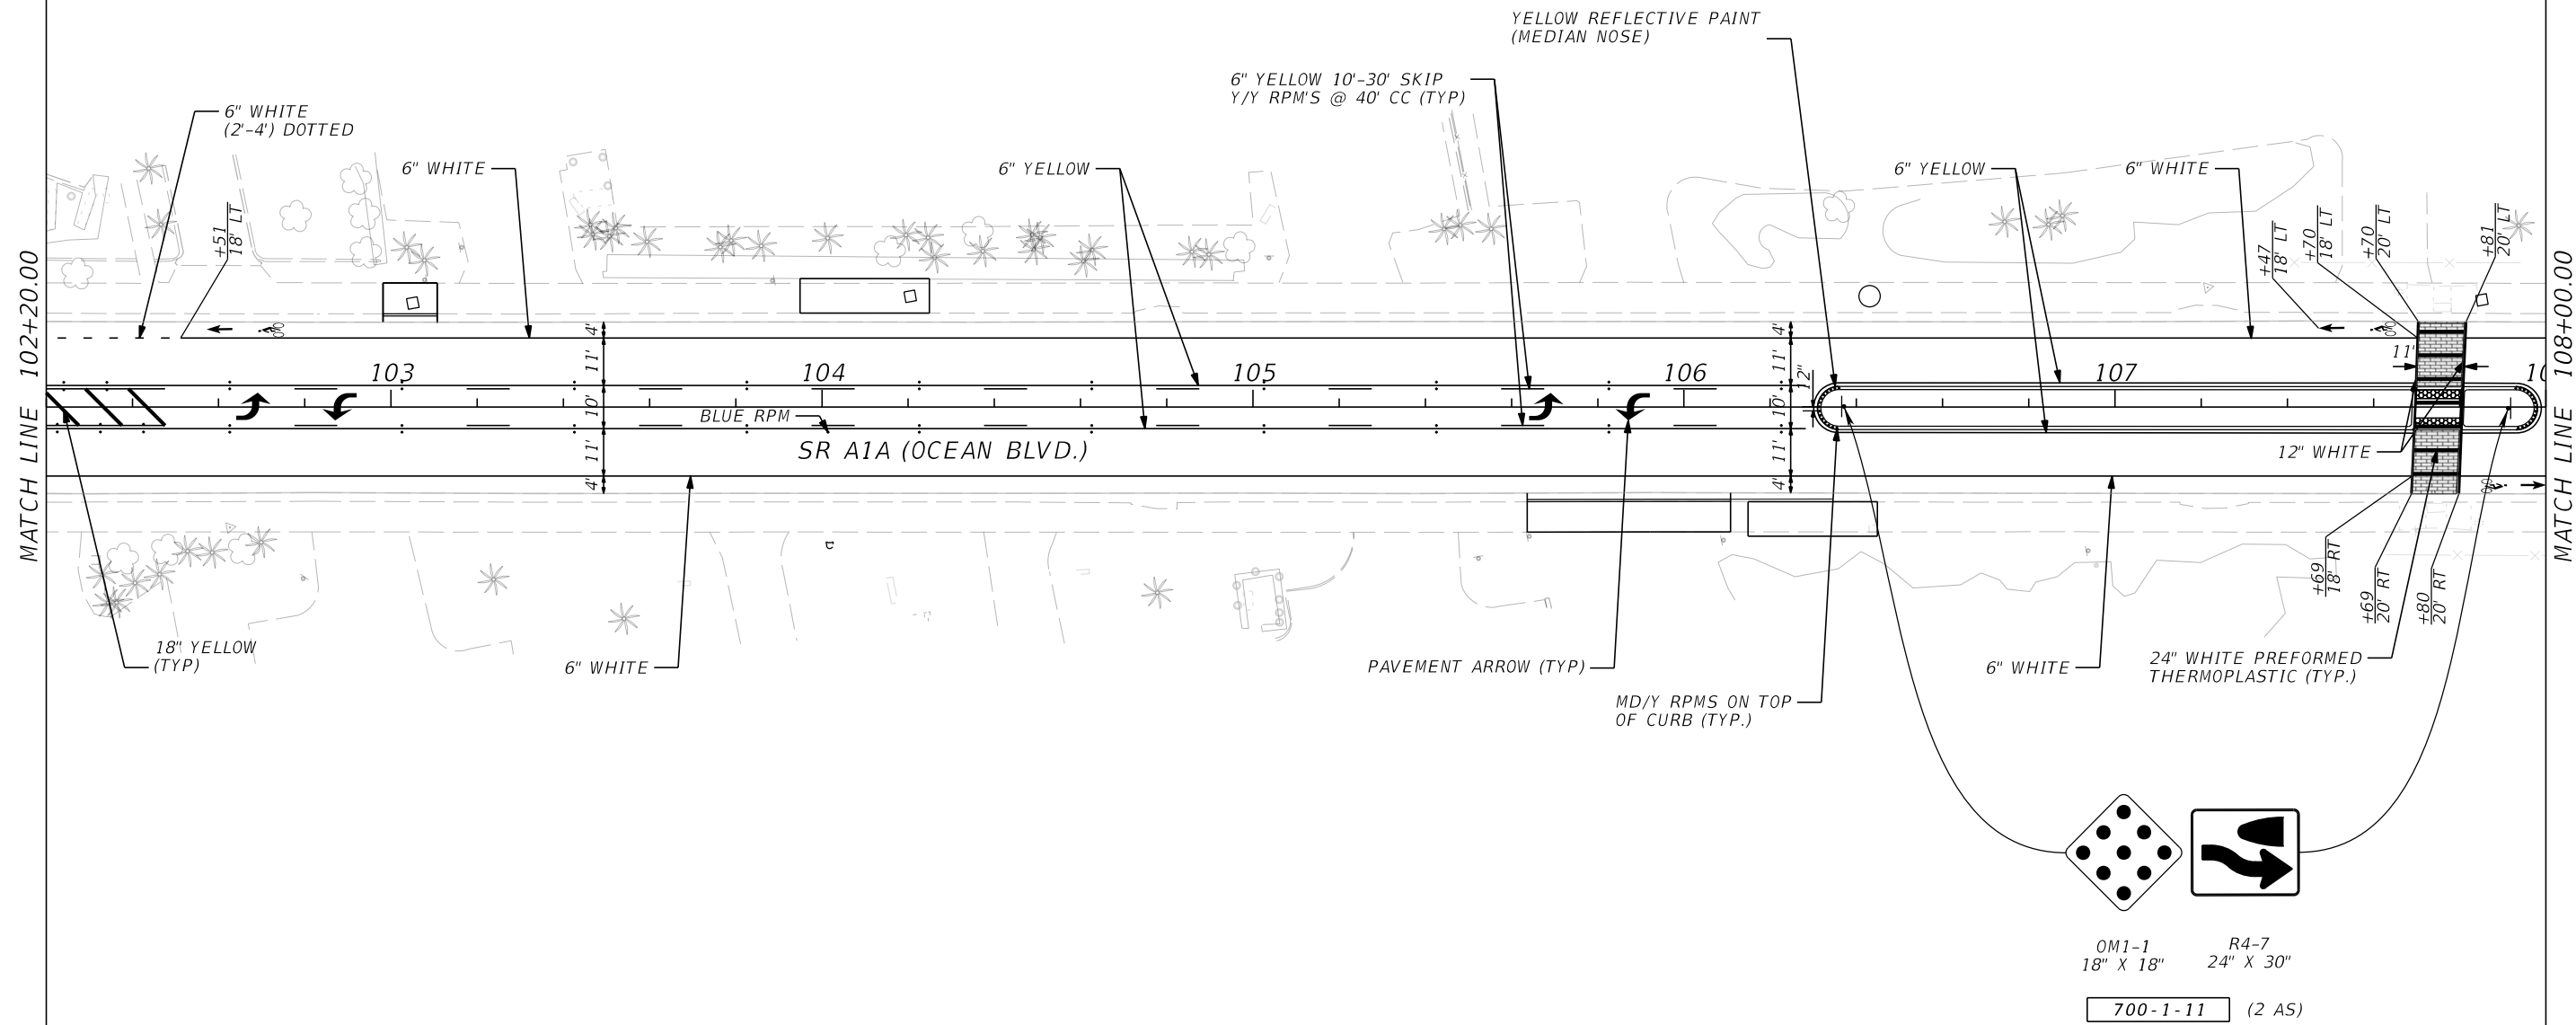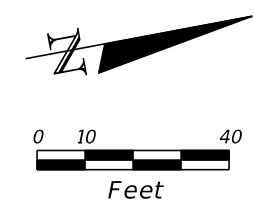



MATCH LINE 102+20.00

MATCH LINE 108+00.00

| REVISIONS | | | | MATTHEW B. FURSETZER, P.E. P.E. LICENSE NUMBER 63997 KIMLEY-HORN AND ASSOCIATES, INC. 1920 WEKIVA WAY, SUITE 200 WEST PALM BEACH, FLORIDA 33411 REGISTRY 696 | STATE OF FLORIDA DEPARTMENT OF TRANSPORTATION | | | SIGNING AND PAVEMENT MARKING PLAN | SHEET NO. |
|-----------|-------------|------|-------------|---|--|--------|----------------------|---|--------------|
| DATE | DESCRIPTION | DATE | DESCRIPTION | | ROAD NO. | COUNTY | FINANCIAL PROJECT ID | | |
| | | | | | | SR A1A | BROWARD | | N/A |

PHASE I SUBMITTAL
 NOT FOR CONSTRUCTION
 PRELIMINARY AND SUBJECT TO CHANGE

THE OFFICIAL RECORD OF THIS SHEET IS THE ELECTRONIC FILE DIGITALLY SIGNED AND SEALED UNDER RULE 61G15-23.004, F.A.C.


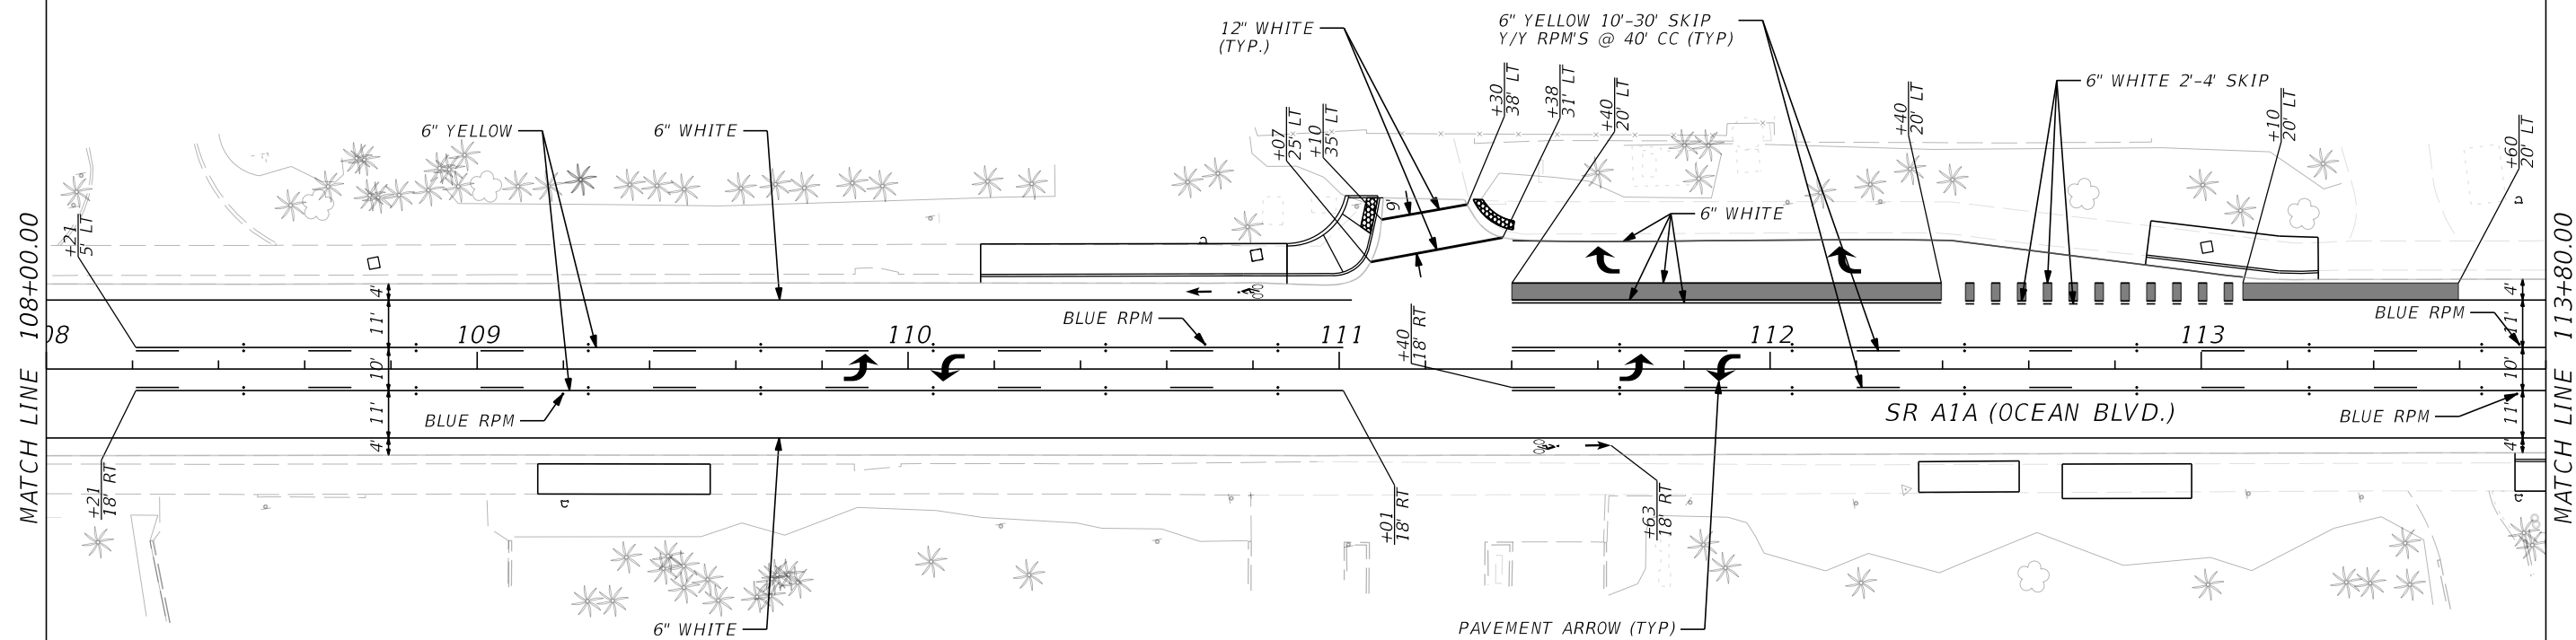
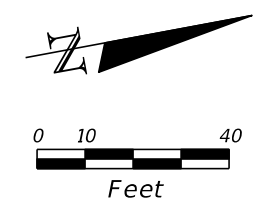


LEGEND
 ■ GREEN COLORED PAVEMENT MARKING (GCPM)
 ■ INSTALLED PER DEVELOPMENTAL SPEC DEV 714 GCPM
 ■ AND DEV 976 GCPM

| REVISIONS | | | | MATTHEW B. FURSETZER, P.E. P.E. LICENSE NUMBER 63997 KIMLEY-HORN AND ASSOCIATES, INC. 1920 WEKIVA WAY, SUITE 200 WEST PALM BEACH, FLORIDA 33411 REGISTRY 696 | STATE OF FLORIDA DEPARTMENT OF TRANSPORTATION | | | SIGNING AND PAVEMENT MARKING PLAN | SHEET NO. |
|-----------|-------------|------|-------------|---|--|--------|----------------------|---|--------------|
| DATE | DESCRIPTION | DATE | DESCRIPTION | | ROAD NO. | COUNTY | FINANCIAL PROJECT ID | | |
| | | | | | | SR A1A | BROWARD | | N/A |

THE OFFICIAL RECORD OF THIS SHEET IS THE ELECTRONIC FILE DIGITALLY SIGNED AND SEALED UNDER RULE 61G15-23.004, F.A.C.

PHASE I SUBMITTAL
 NOT FOR CONSTRUCTION
 PRELIMINARY AND SUBJECT TO CHANGE

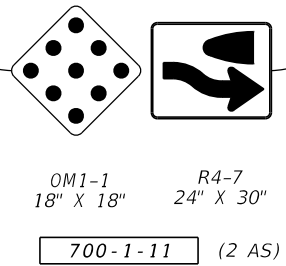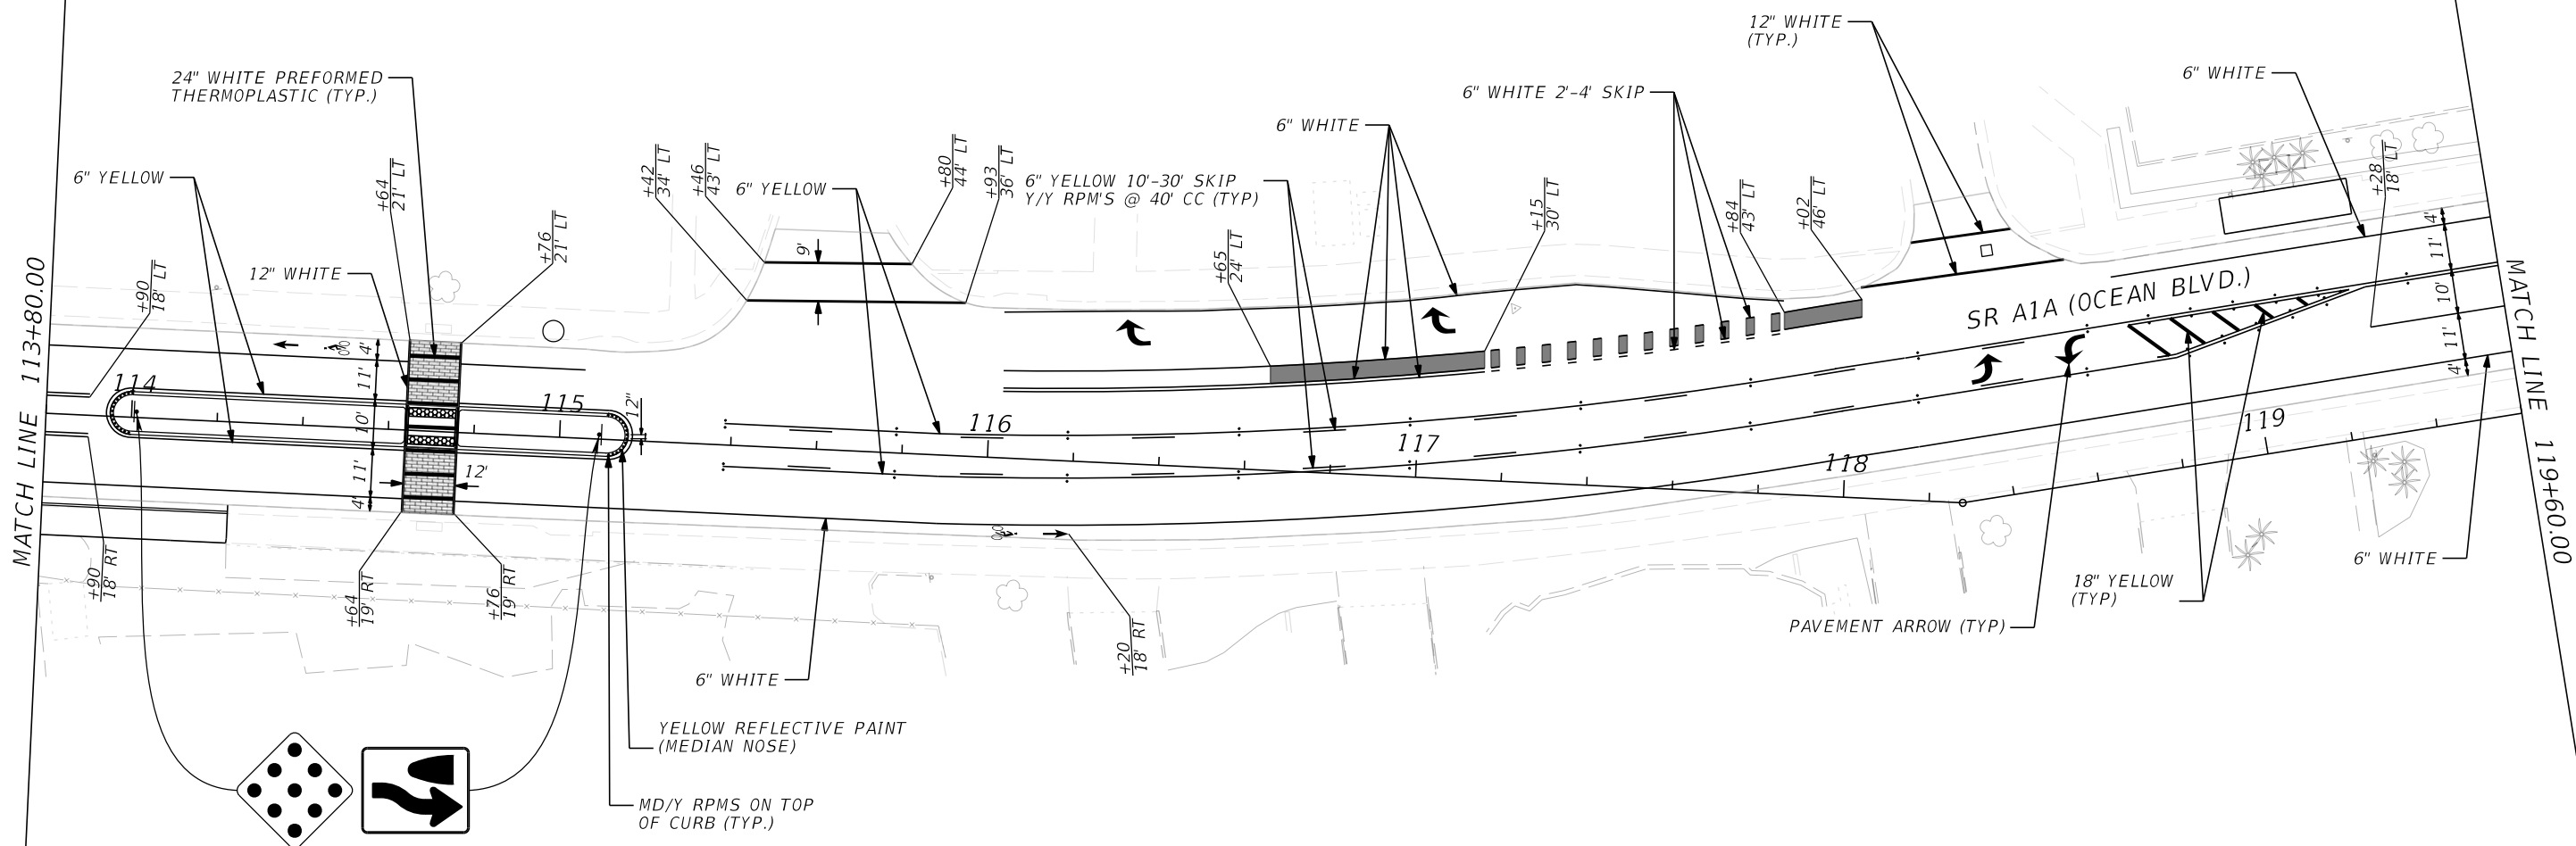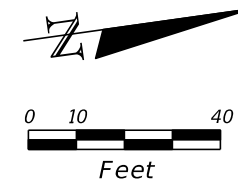



YELLOW REFLECTIVE PAINT (MEDIAN NOSE)
 MD/Y RPM'S ON TOP OF CURB (TYP.)

LEGEND
 GREEN COLORED PAVEMENT MARKING (GCPM) INSTALLED PER DEVELOPMENTAL SPEC DEV 714 GCPM AND DEV 976 GCPM

PHASE I SUBMITTAL
 NOT FOR CONSTRUCTION
 PRELIMINARY AND SUBJECT TO CHANGE

THE OFFICIAL RECORD OF THIS SHEET IS THE ELECTRONIC FILE DIGITALLY SIGNED AND SEALED UNDER RULE 61G15-23.004, F.A.C.

| REVISIONS | | | | MATTHEW B. FURSETZER, P.E. P.E. LICENSE NUMBER 63997 KIMLEY-HORN AND ASSOCIATES, INC. 1920 WEKIVA WAY, SUITE 200 WEST PALM BEACH, FLORIDA 33411 REGISTRY 696 | STATE OF FLORIDA DEPARTMENT OF TRANSPORTATION | | | SIGNING AND PAVEMENT MARKING PLAN | SHEET NO. |
|-----------|-------------|------|-------------|---|--|---------|----------------------|--------------------------------------|-----------|
| DATE | DESCRIPTION | DATE | DESCRIPTION | | ROAD NO. | COUNTY | FINANCIAL PROJECT ID | | S-8 |
| | | | | | SR A1A | BROWARD | N/A | | |

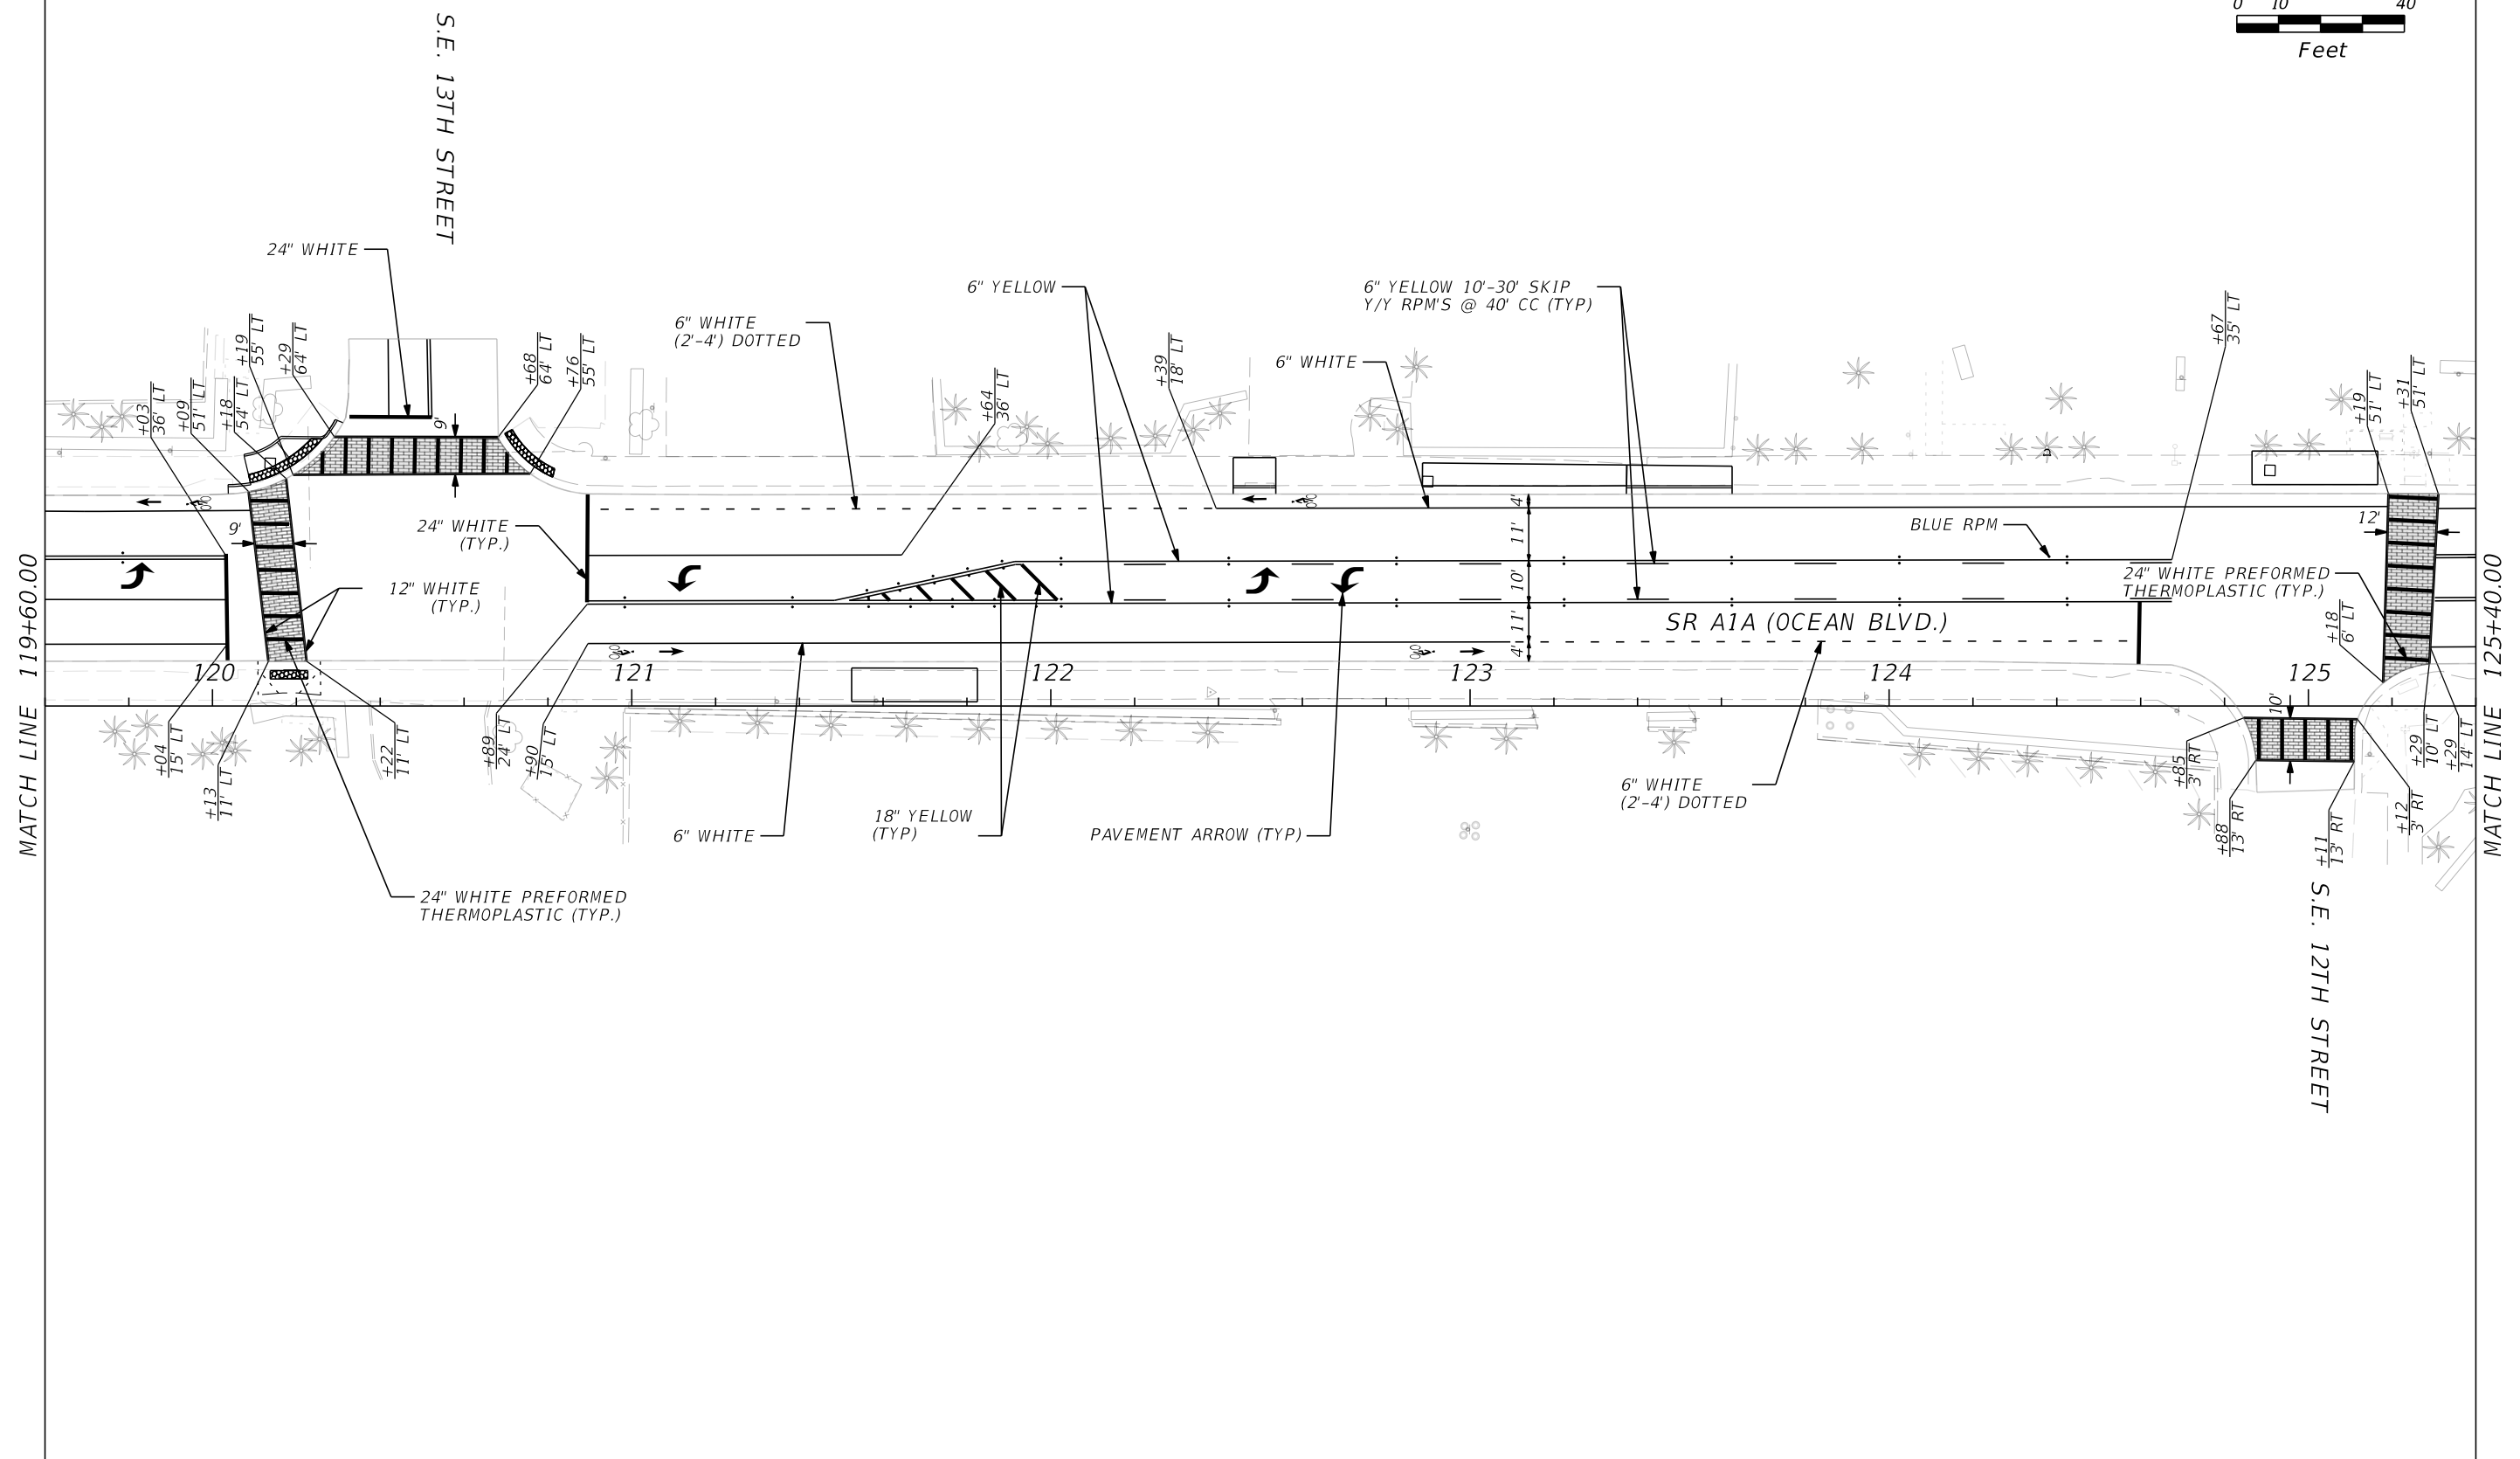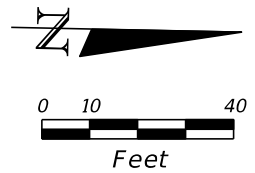



MATCH LINE 119+60.00

MATCH LINE 125+40.00

PHASE I SUBMITTAL
 NOT FOR CONSTRUCTION
 PRELIMINARY AND SUBJECT TO CHANGE

THE OFFICIAL RECORD OF THIS SHEET IS THE ELECTRONIC FILE DIGITALLY SIGNED AND SEALED UNDER RULE 61G15-23.004, F.A.C.

| REVISIONS | | | | MATTHEW B. FURSETZER, P.E. P.E. LICENSE NUMBER 63997 KIMLEY-HORN AND ASSOCIATES, INC. 1920 WEKIVA WAY, SUITE 200 WEST PALM BEACH, FLORIDA 33411 REGISTRY 696 | STATE OF FLORIDA DEPARTMENT OF TRANSPORTATION | | | SIGNING AND PAVEMENT MARKING PLAN | SHEET NO. |
|-----------|-------------|------|-------------|---|--|---------|----------------------|---|-----------|
| DATE | DESCRIPTION | DATE | DESCRIPTION | | ROAD NO. | COUNTY | FINANCIAL PROJECT ID | | S-9 |
| | | | | | SR A1A | BROWARD | N/A | | |

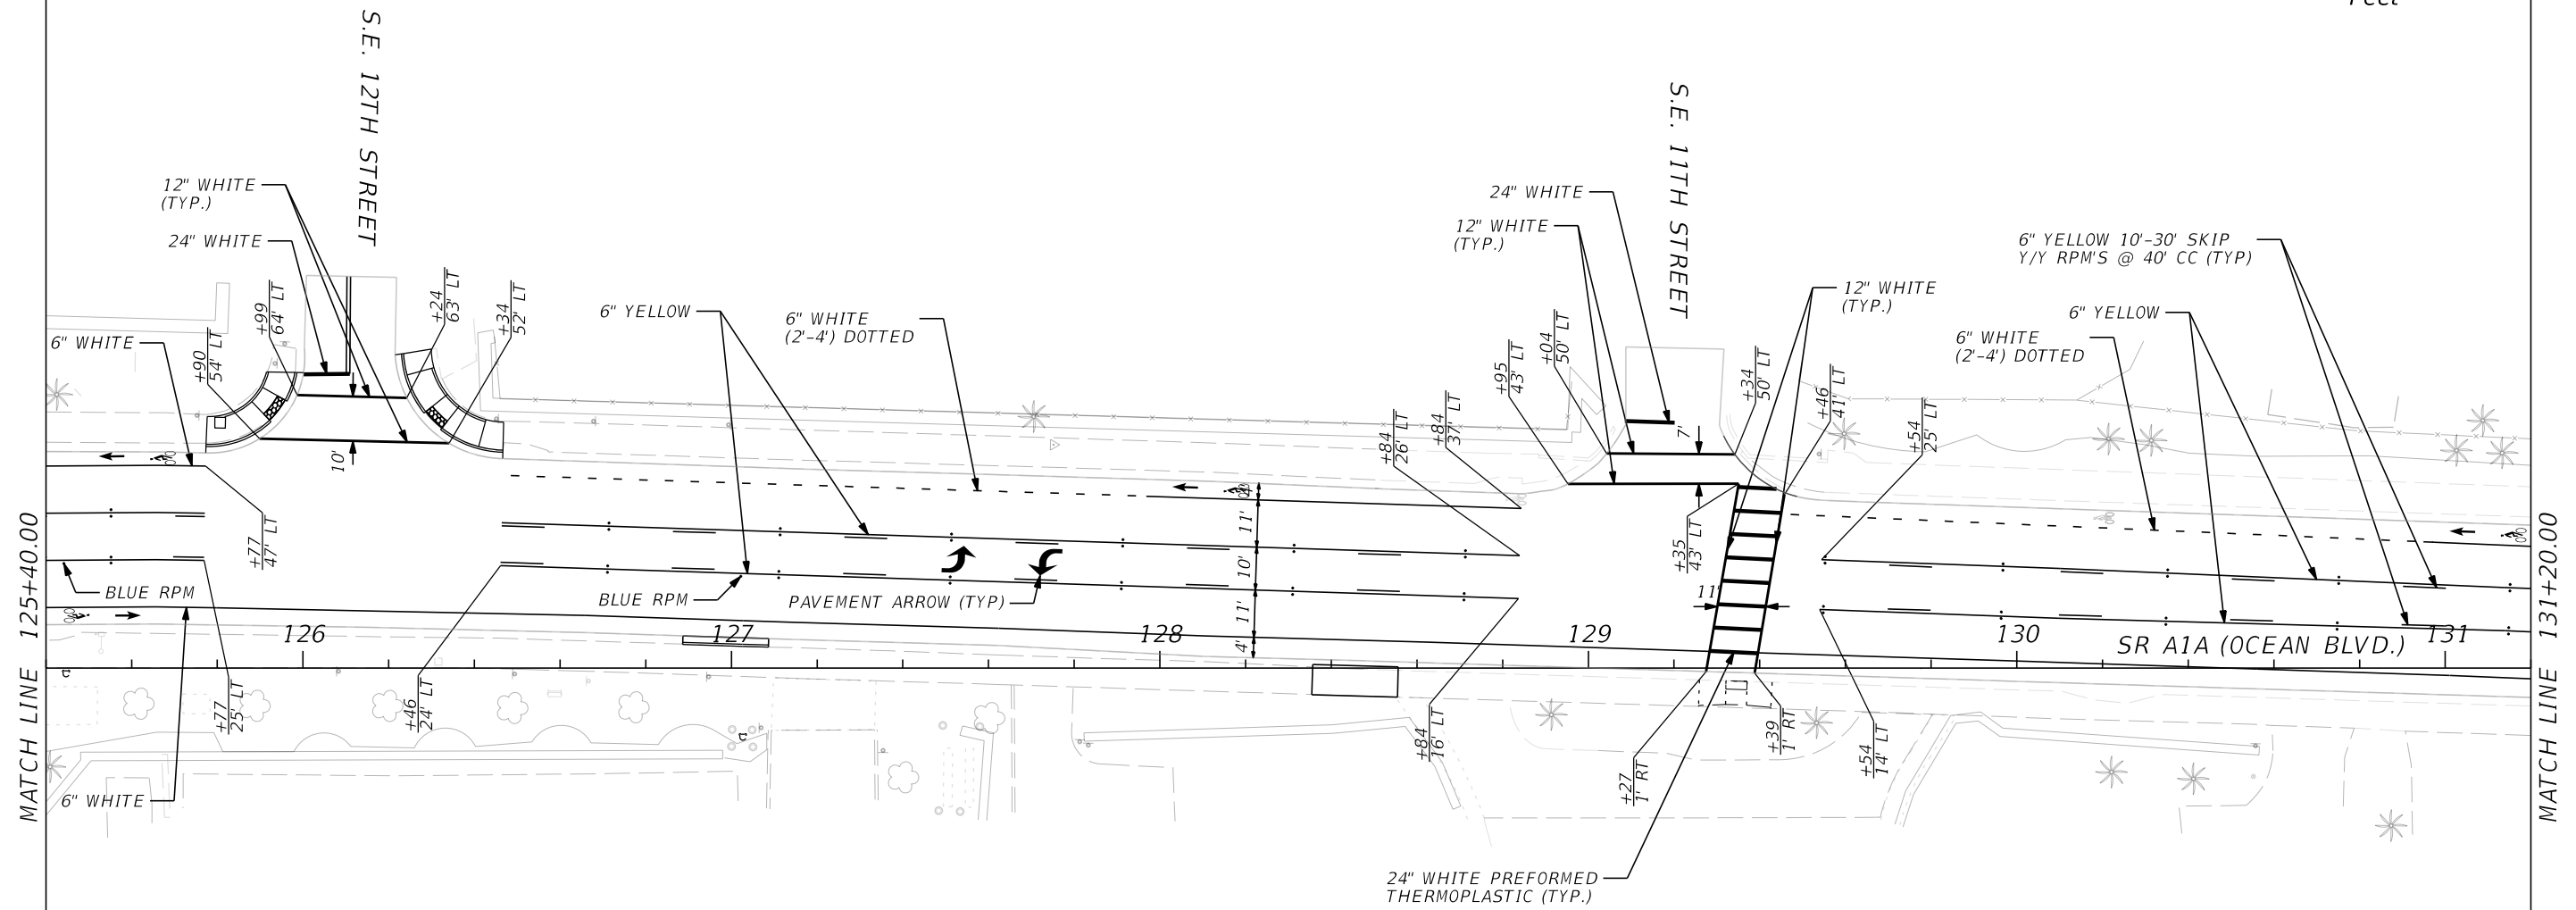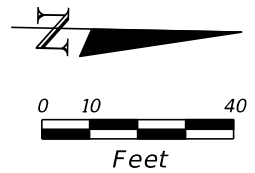

MATCH LINE 125+40.00

MATCH LINE 131+20.00

S.E. 127TH STREET

S.E. 117TH STREET

SR A1A (OCEAN BLVD.)

| REVISIONS | | | |
|-----------|-------------|------|-------------|
| DATE | DESCRIPTION | DATE | DESCRIPTION |
| | | | |

MATTHEW B. FURSETZER, P.E.
 P.E. LICENSE NUMBER 63997
 KIMLEY-HORN AND ASSOCIATES, INC.
 1920 WEKIVA WAY, SUITE 200
 WEST PALM BEACH, FLORIDA 33411
 REGISTRY 696




| | | |
|--|---------|----------------------|
| STATE OF FLORIDA DEPARTMENT OF TRANSPORTATION | | |
| ROAD NO. | COUNTY | FINANCIAL PROJECT ID |
| SR A1A | BROWARD | N/A |

**SIGNING AND PAVEMENT
MARKING PLAN**

SHEET
NO.
S-10

THE OFFICIAL RECORD OF THIS SHEET IS THE ELECTRONIC FILE DIGITALLY SIGNED AND SEALED UNDER RULE 61G15-23.004, F.A.C.



PHASE I SUBMITTAL
NOT FOR CONSTRUCTION
PRELIMINARY AND SUBJECT TO CHANGE

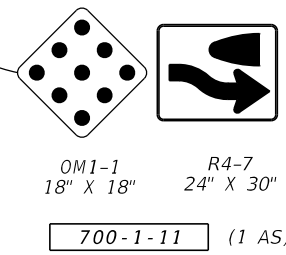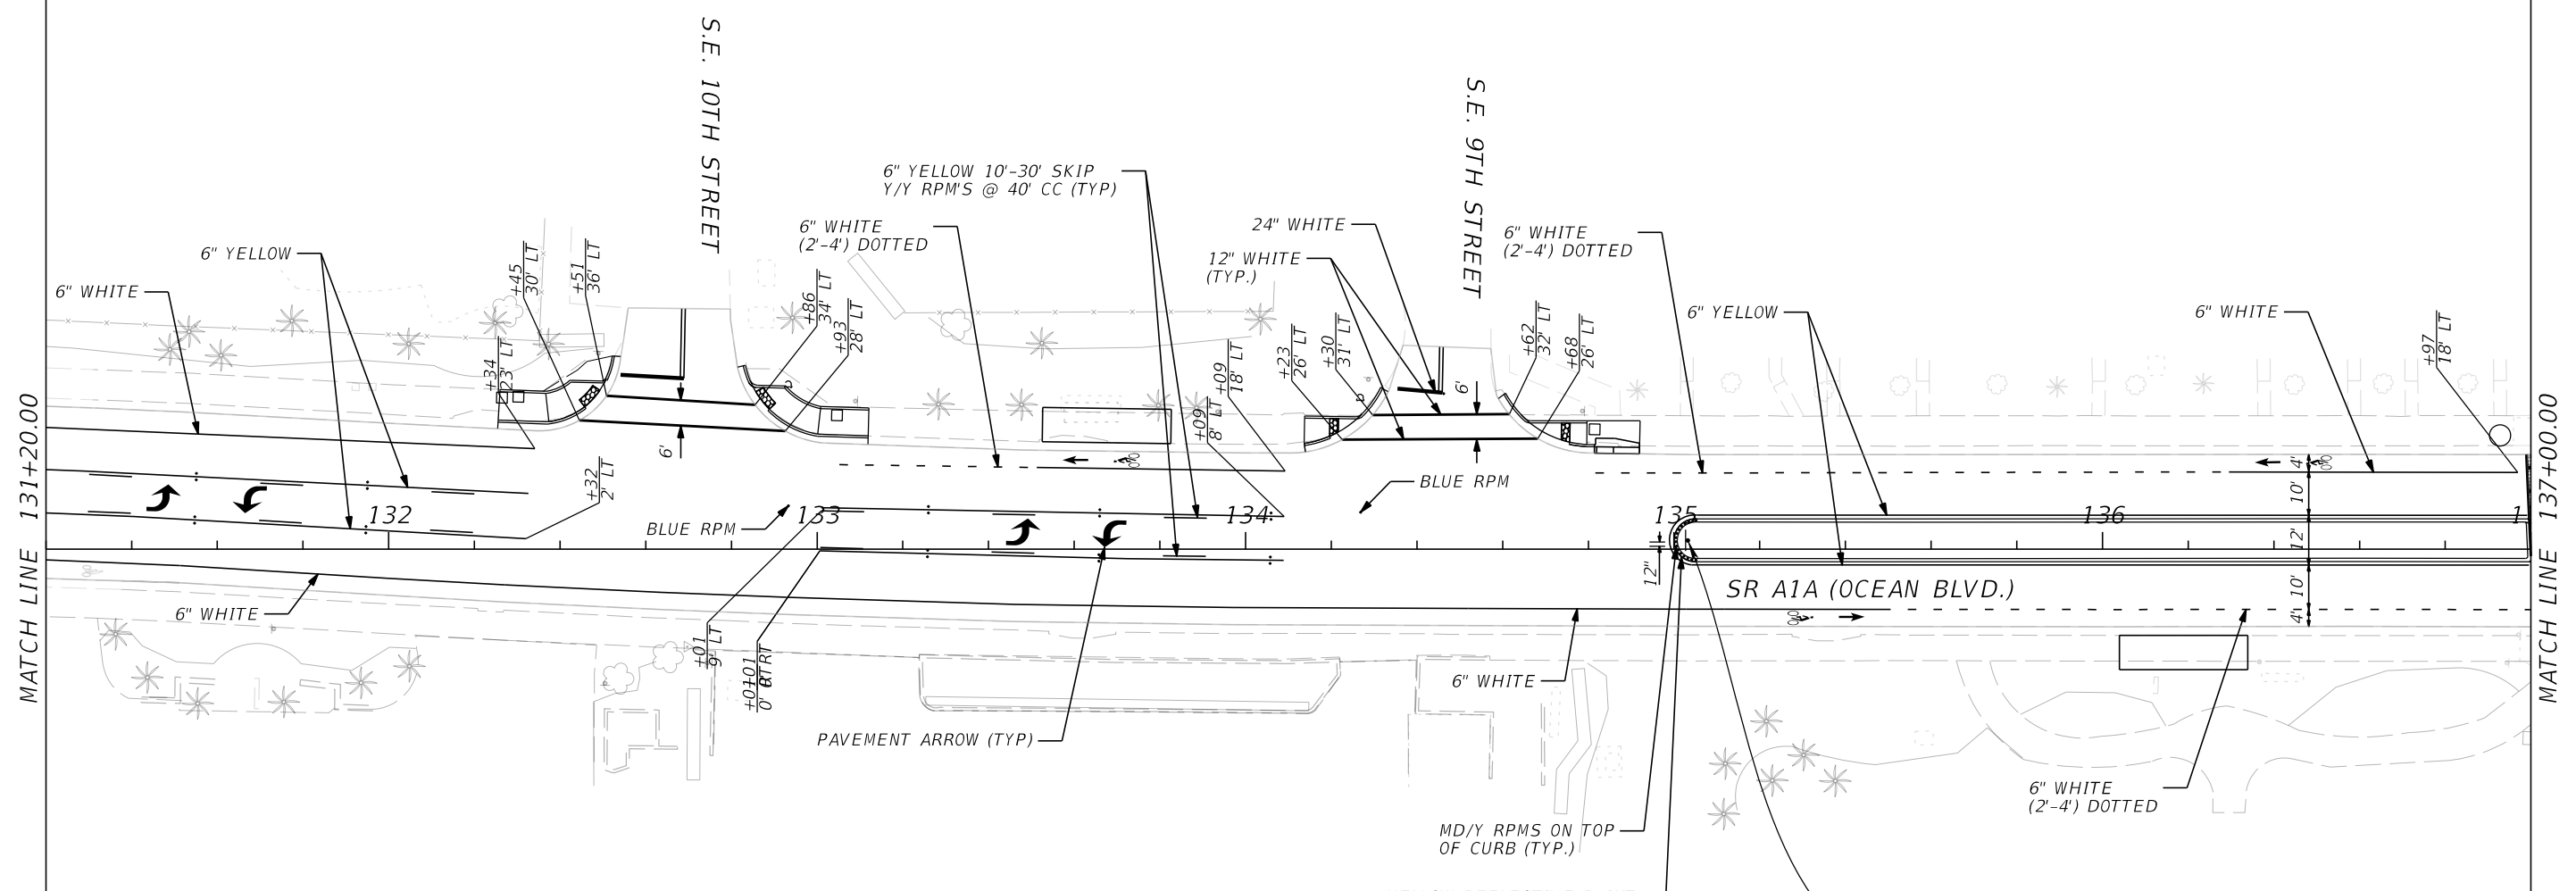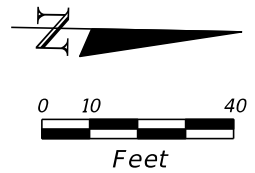

PHASE I SUBMITTAL
 NOT FOR CONSTRUCTION
 PRELIMINARY AND SUBJECT TO CHANGE

THE OFFICIAL RECORD OF THIS SHEET IS THE ELECTRONIC FILE DIGITALLY SIGNED AND SEALED UNDER RULE 61G15-23.004, F.A.C.

| REVISIONS | | | | MATTHEW B. FURSETZER, P.E. P.E. LICENSE NUMBER 63997 KIMLEY-HORN AND ASSOCIATES, INC. 1920 WEKIVA WAY, SUITE 200 WEST PALM BEACH, FLORIDA 33411 REGISTRY 696 | STATE OF FLORIDA DEPARTMENT OF TRANSPORTATION | | | SIGNING AND PAVEMENT MARKING PLAN | SHEET NO. |
|-----------|-------------|------|-------------|---|--|---------|----------------------|--|--------------|
| DATE | DESCRIPTION | DATE | DESCRIPTION | | ROAD NO. | COUNTY | FINANCIAL PROJECT ID | | S-11 |
| | | | | | SR A1A | BROWARD | N/A | | |

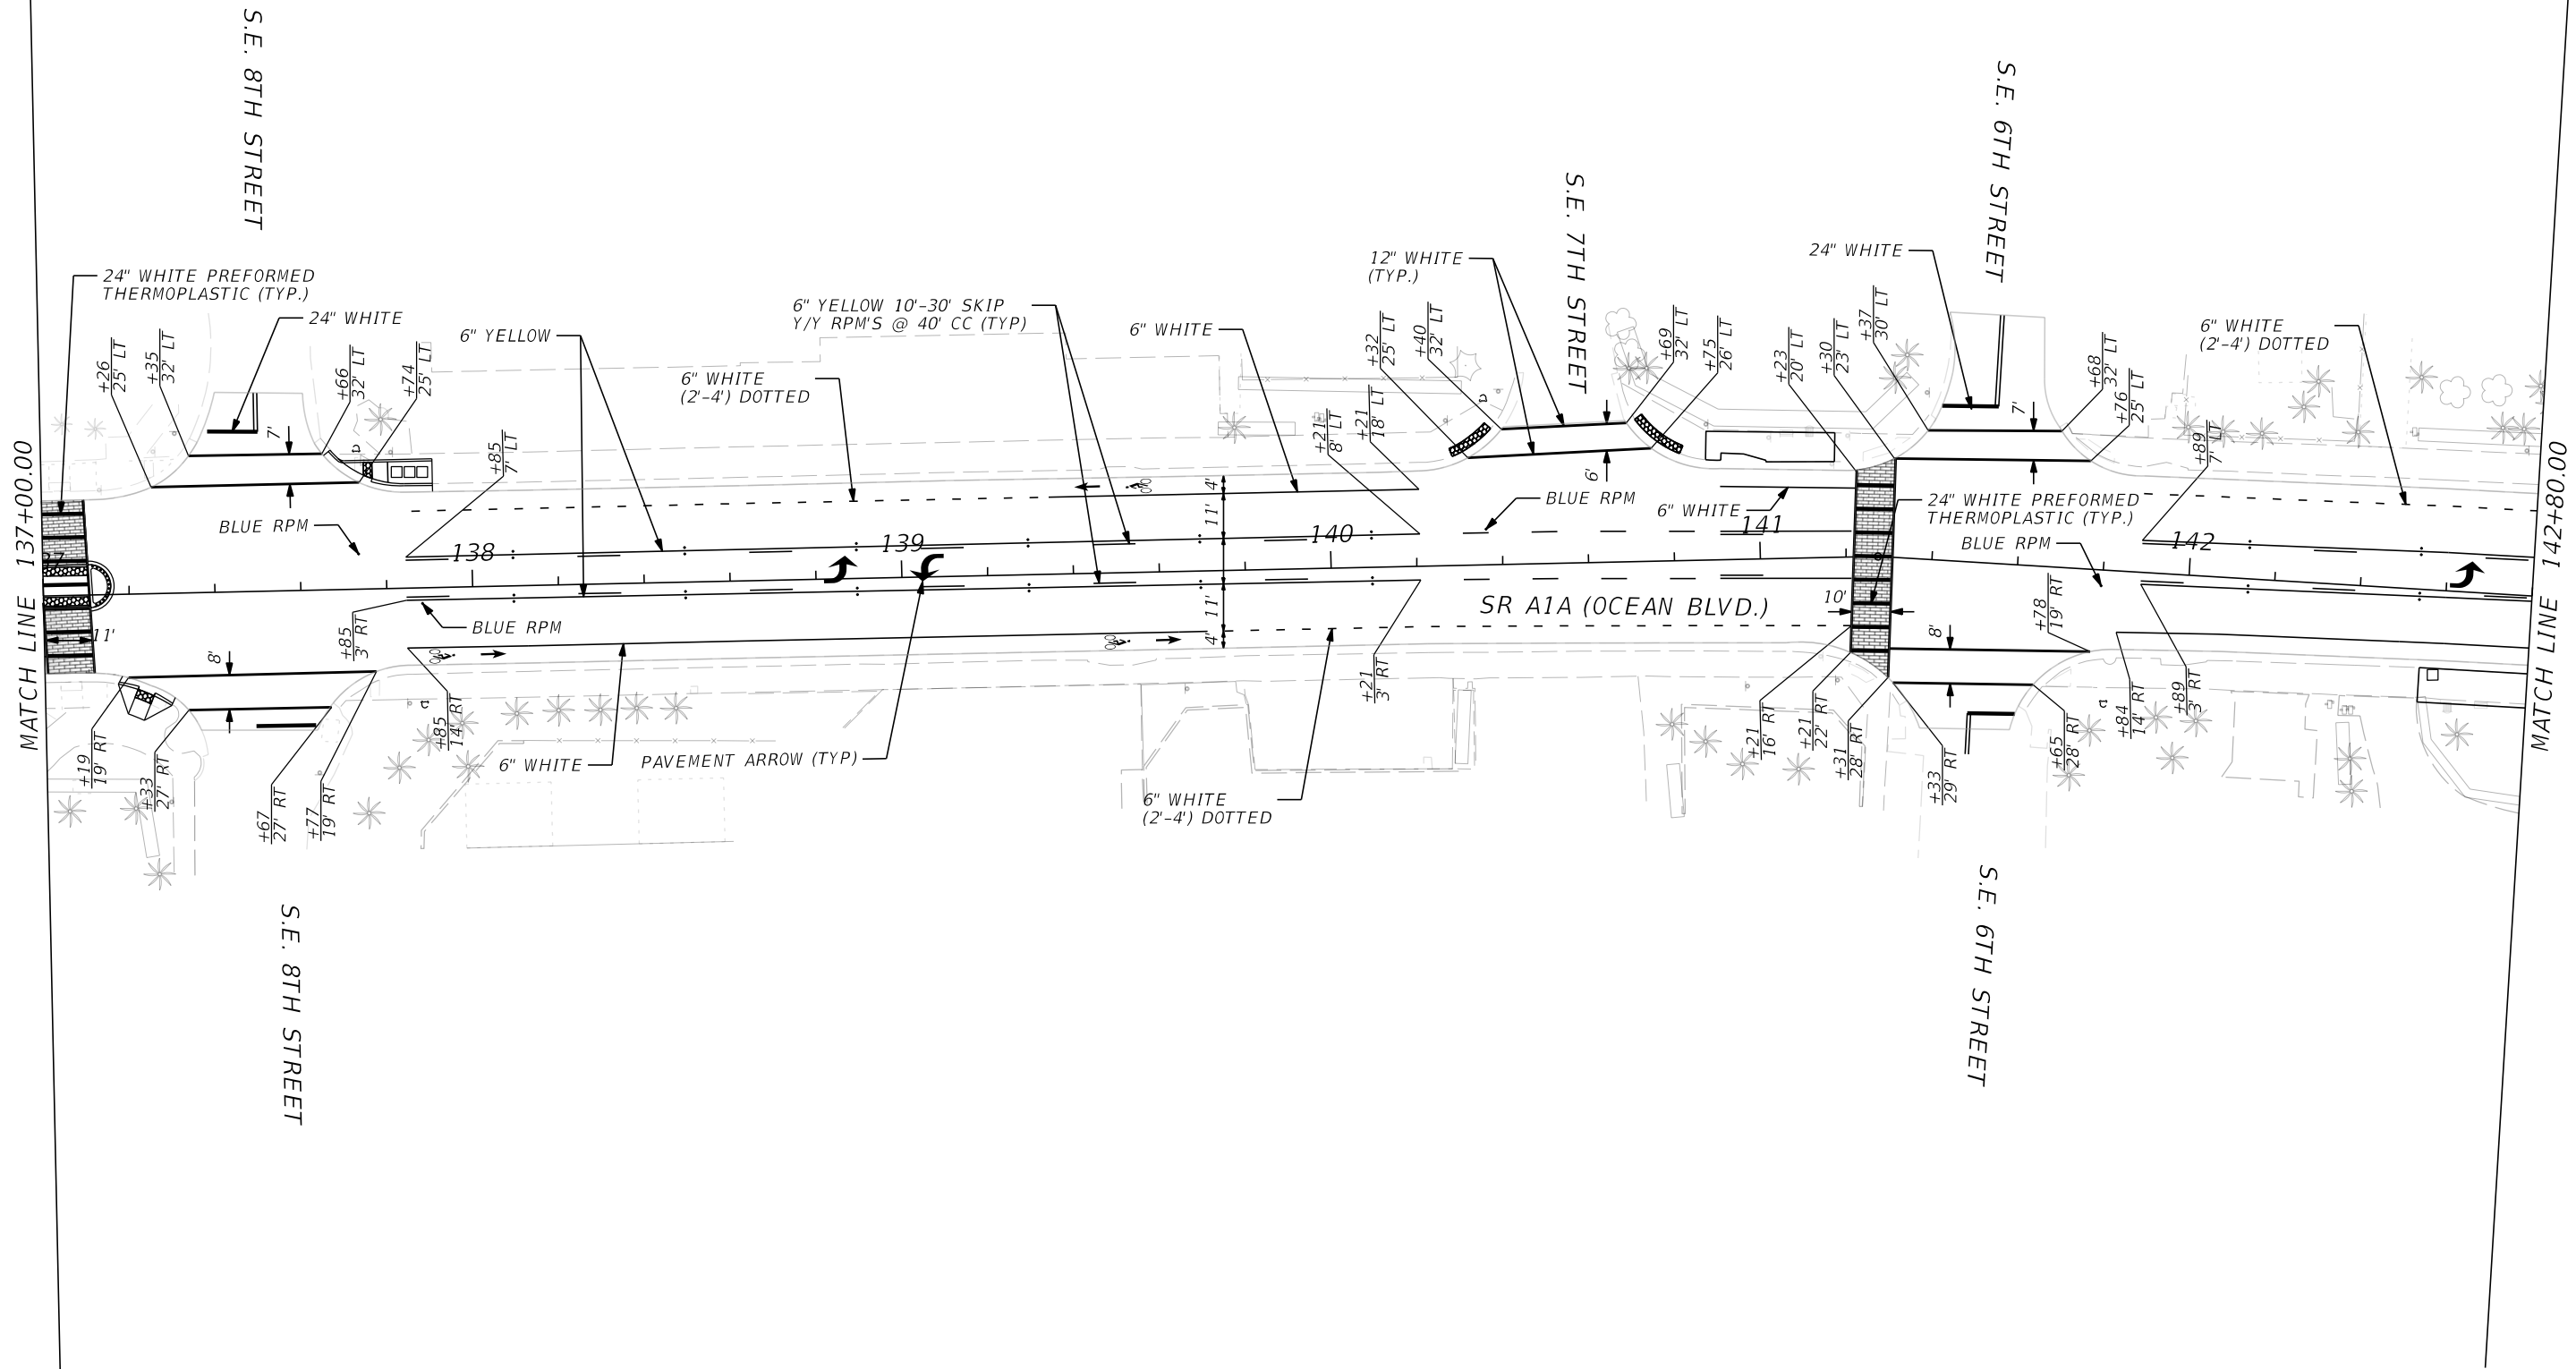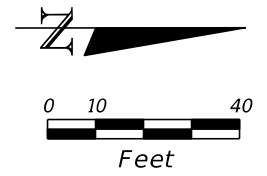

THE OFFICIAL RECORD OF THIS SHEET IS THE ELECTRONIC FILE DIGITALLY SIGNED AND SEALED UNDER RULE 61G15-23.004, F.A.C.

PHASE I SUBMITTAL
NOT FOR CONSTRUCTION
PRELIMINARY AND SUBJECT TO CHANGE



| REVISIONS | | | |
|-----------|-------------|------|-------------|
| DATE | DESCRIPTION | DATE | DESCRIPTION |
| | | | |

MATTHEW B. FURSETZER, P.E.
P.E. LICENSE NUMBER 63997
KIMLEY-HORN AND ASSOCIATES, INC.
1920 WEKIVA WAY, SUITE 200
WEST PALM BEACH, FLORIDA 33411
REGISTRY 696

| | | |
|--|---------|----------------------|
| STATE OF FLORIDA DEPARTMENT OF TRANSPORTATION | | |
| ROAD NO. | COUNTY | FINANCIAL PROJECT ID |
| SR A1A | BROWARD | N/A |

**SIGNING AND PAVEMENT
MARKING PLAN**

SHEET
NO.
S-12

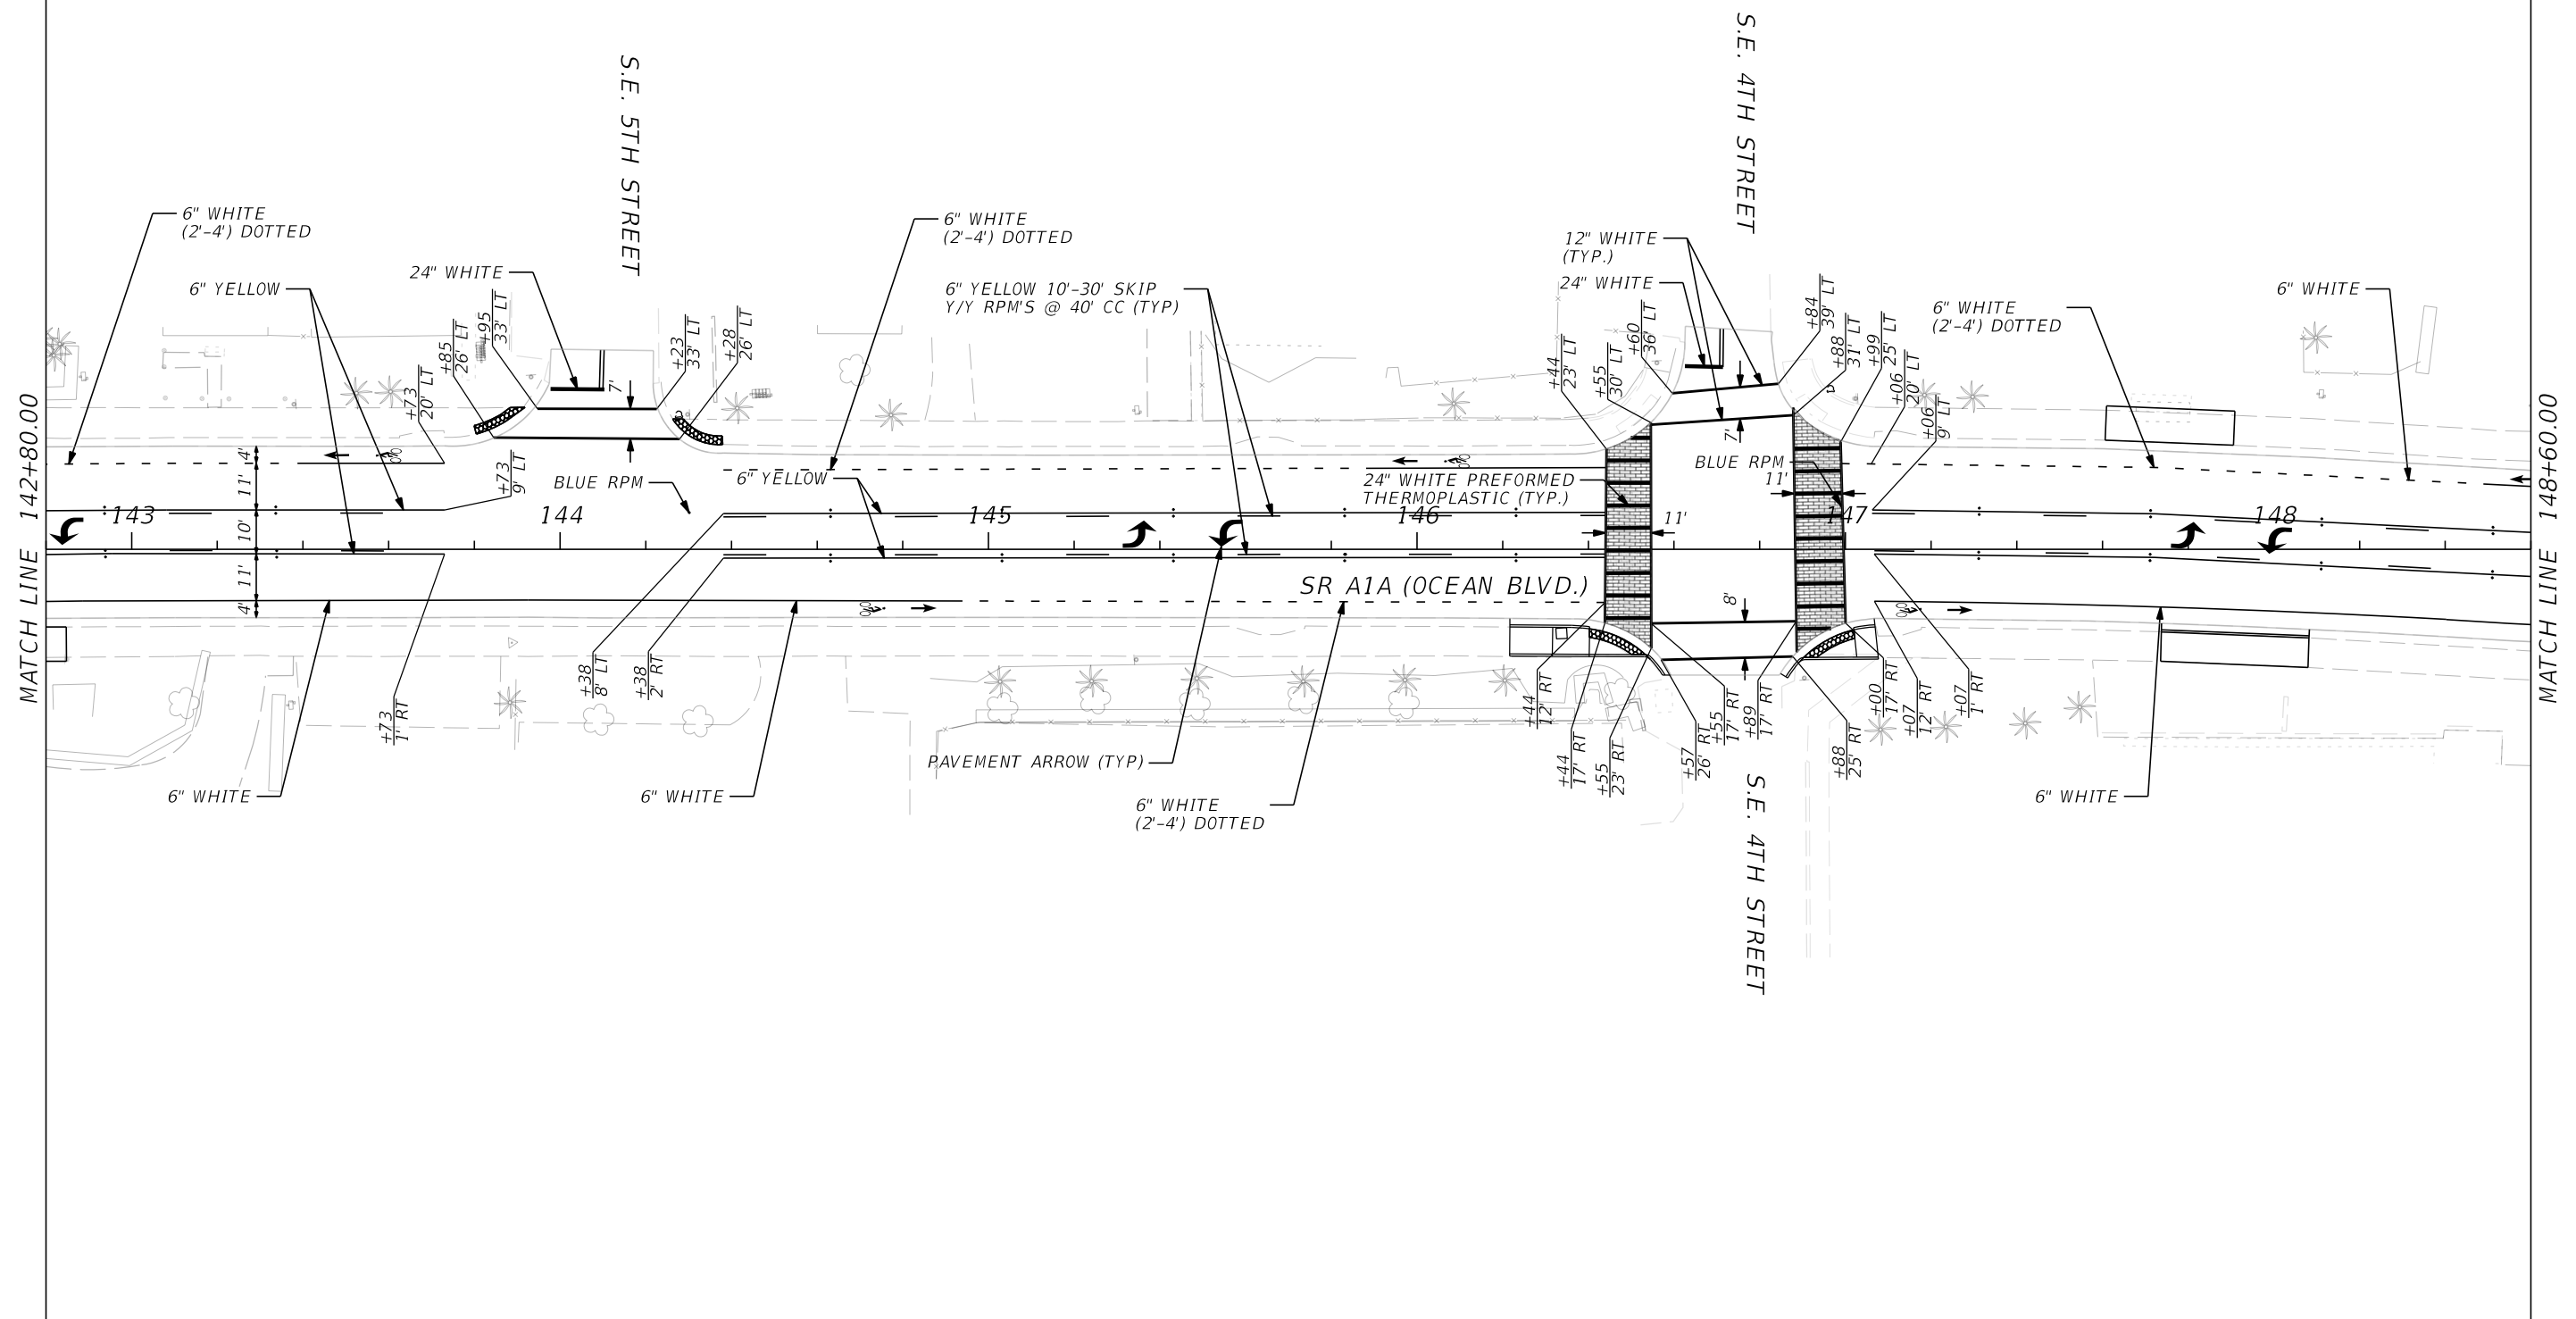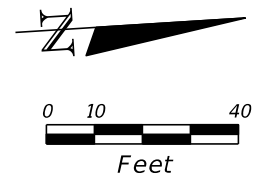



MATCH LINE 142+80.00

MATCH LINE 148+60.00

PHASE I SUBMITTAL
NOT FOR CONSTRUCTION
PRELIMINARY AND SUBJECT TO CHANGE

THE OFFICIAL RECORD OF THIS SHEET IS THE ELECTRONIC FILE DIGITALLY SIGNED AND SEALED UNDER RULE 61G15-23.004, F.A.C.

| REVISIONS | | | | MATTHEW B. FURSETZER, P.E. P.E. LICENSE NUMBER 63997 KIMLEY-HORN AND ASSOCIATES, INC. 1920 WEKIVA WAY, SUITE 200 WEST PALM BEACH, FLORIDA 33411 REGISTRY 696 | STATE OF FLORIDA DEPARTMENT OF TRANSPORTATION | | | SIGNING AND PAVEMENT MARKING PLAN | SHEET NO. |
|-----------|-------------|------|-------------|---|--|--------|----------------------|---|--------------|
| DATE | DESCRIPTION | DATE | DESCRIPTION | | ROAD NO. | COUNTY | FINANCIAL PROJECT ID | | |
| | | | | | | SR A1A | BROWARD | | N/A |

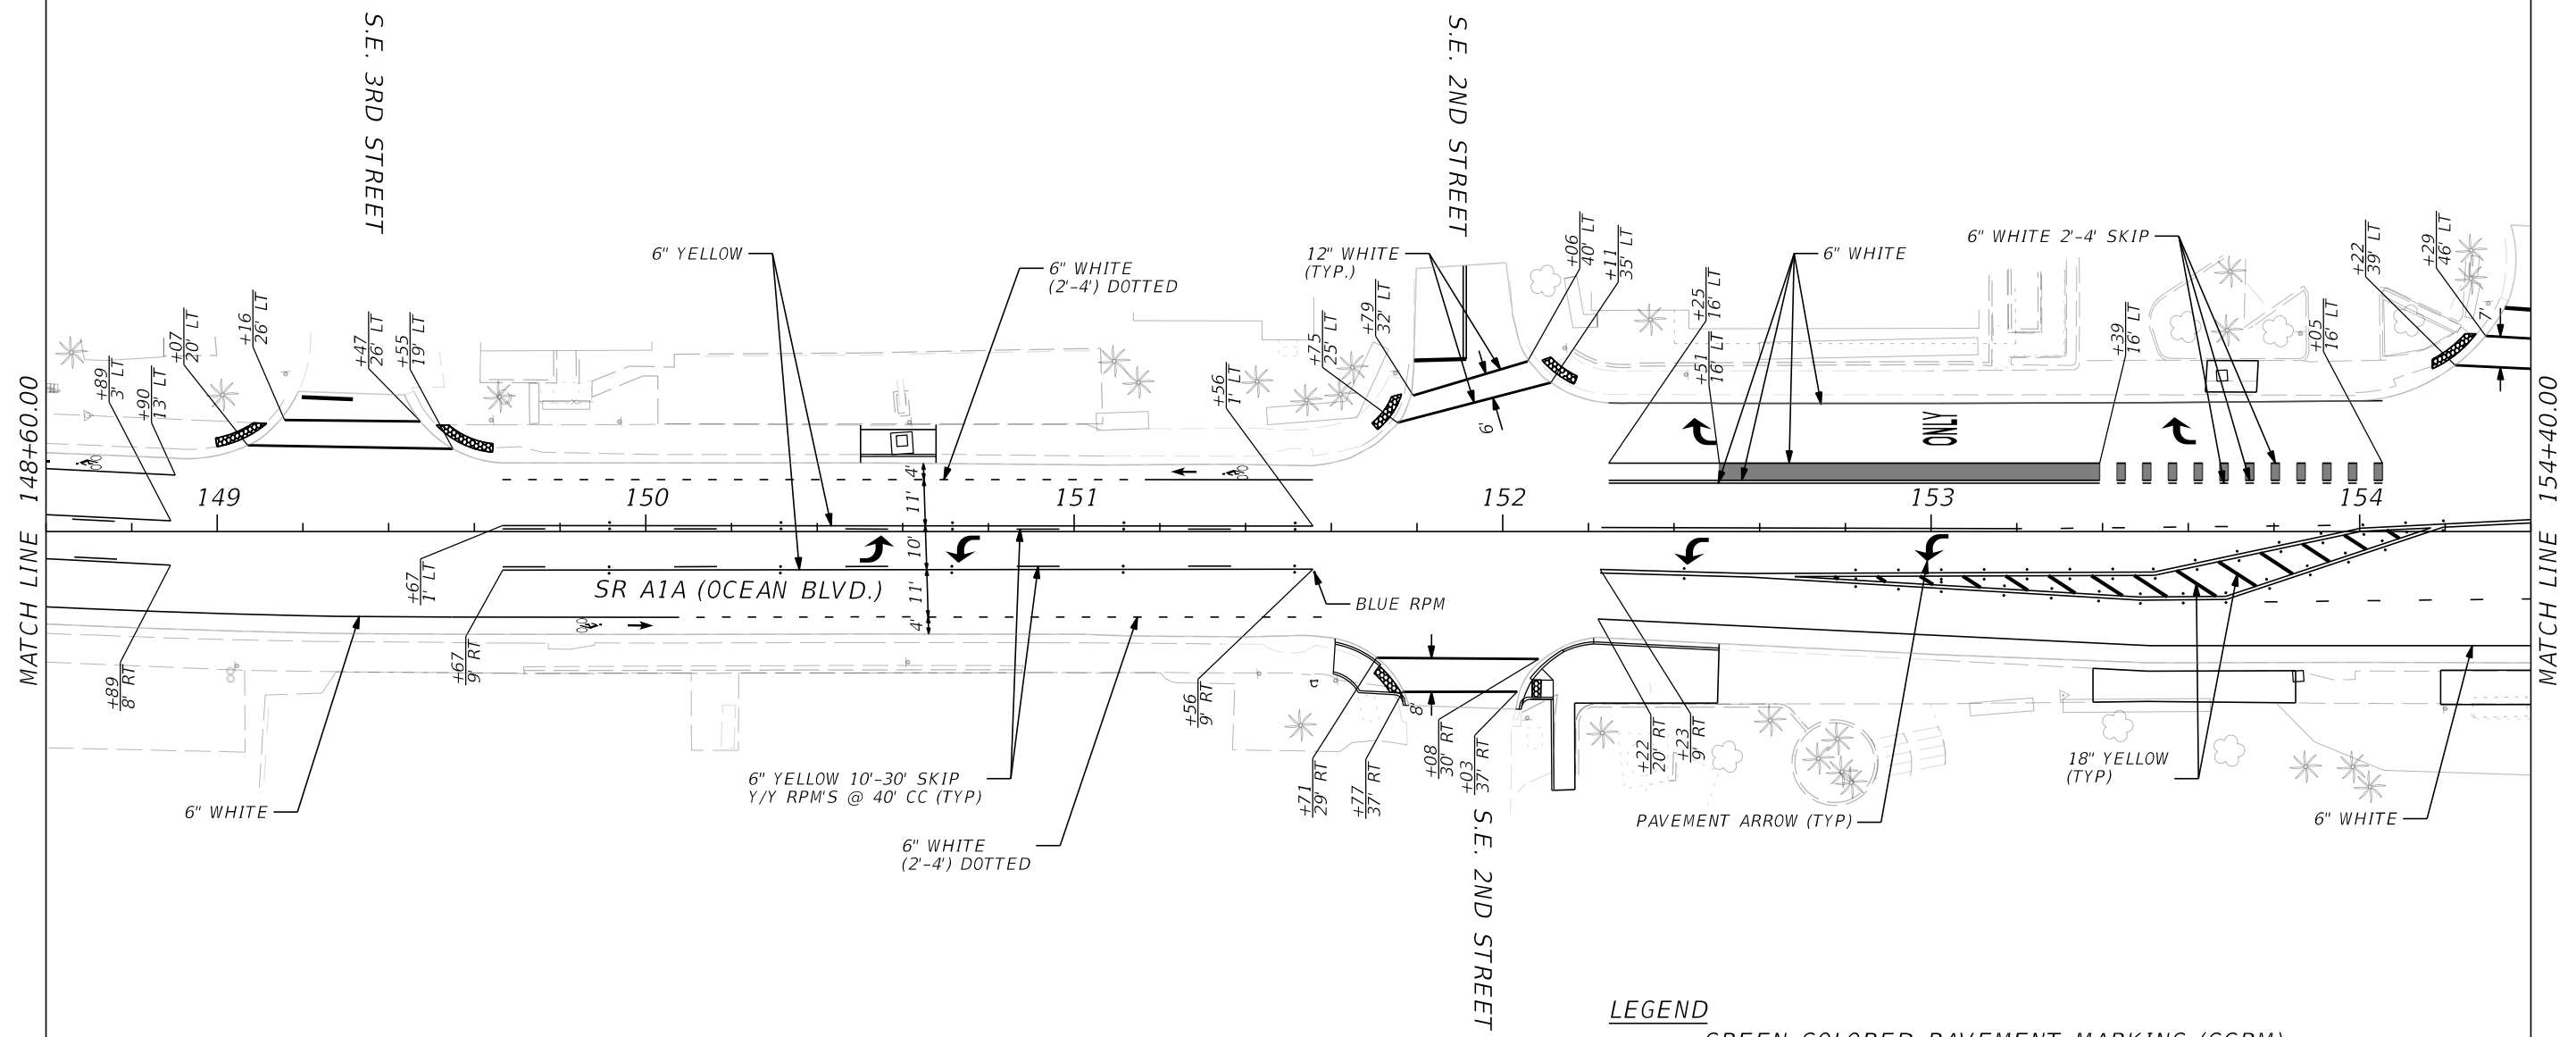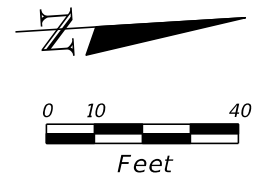

LEGEND
 ■ GREEN COLORED PAVEMENT MARKING (GCPM)
 ■ INSTALLED PER DEVELOPMENTAL SPEC DEV 714 GCPM
 ■ AND DEV 976 GCPM

| REVISIONS | | | |
|-----------|-------------|------|-------------|
| DATE | DESCRIPTION | DATE | DESCRIPTION |
| | | | |

MATTHEW B. FURSETZER, P.E.
 P.E. LICENSE NUMBER 63997
 KIMLEY-HORN AND ASSOCIATES, INC.
 1920 WEKIVA WAY, SUITE 200
 WEST PALM BEACH, FLORIDA 33411
 REGISTRY 696



| | | |
|--|---------|----------------------|
| STATE OF FLORIDA DEPARTMENT OF TRANSPORTATION | | |
| ROAD NO. | COUNTY | FINANCIAL PROJECT ID |
| SR A1A | BROWARD | N/A |

**SIGNING AND PAVEMENT
MARKING PLAN**

SHEET NO.
S-14

THE OFFICIAL RECORD OF THIS SHEET IS THE ELECTRONIC FILE DIGITALLY SIGNED AND SEALED UNDER RULE 61G15-23.004, F.A.C.

PHASE I SUBMITTAL
 NOT FOR CONSTRUCTION
 PRELIMINARY AND SUBJECT TO CHANGE

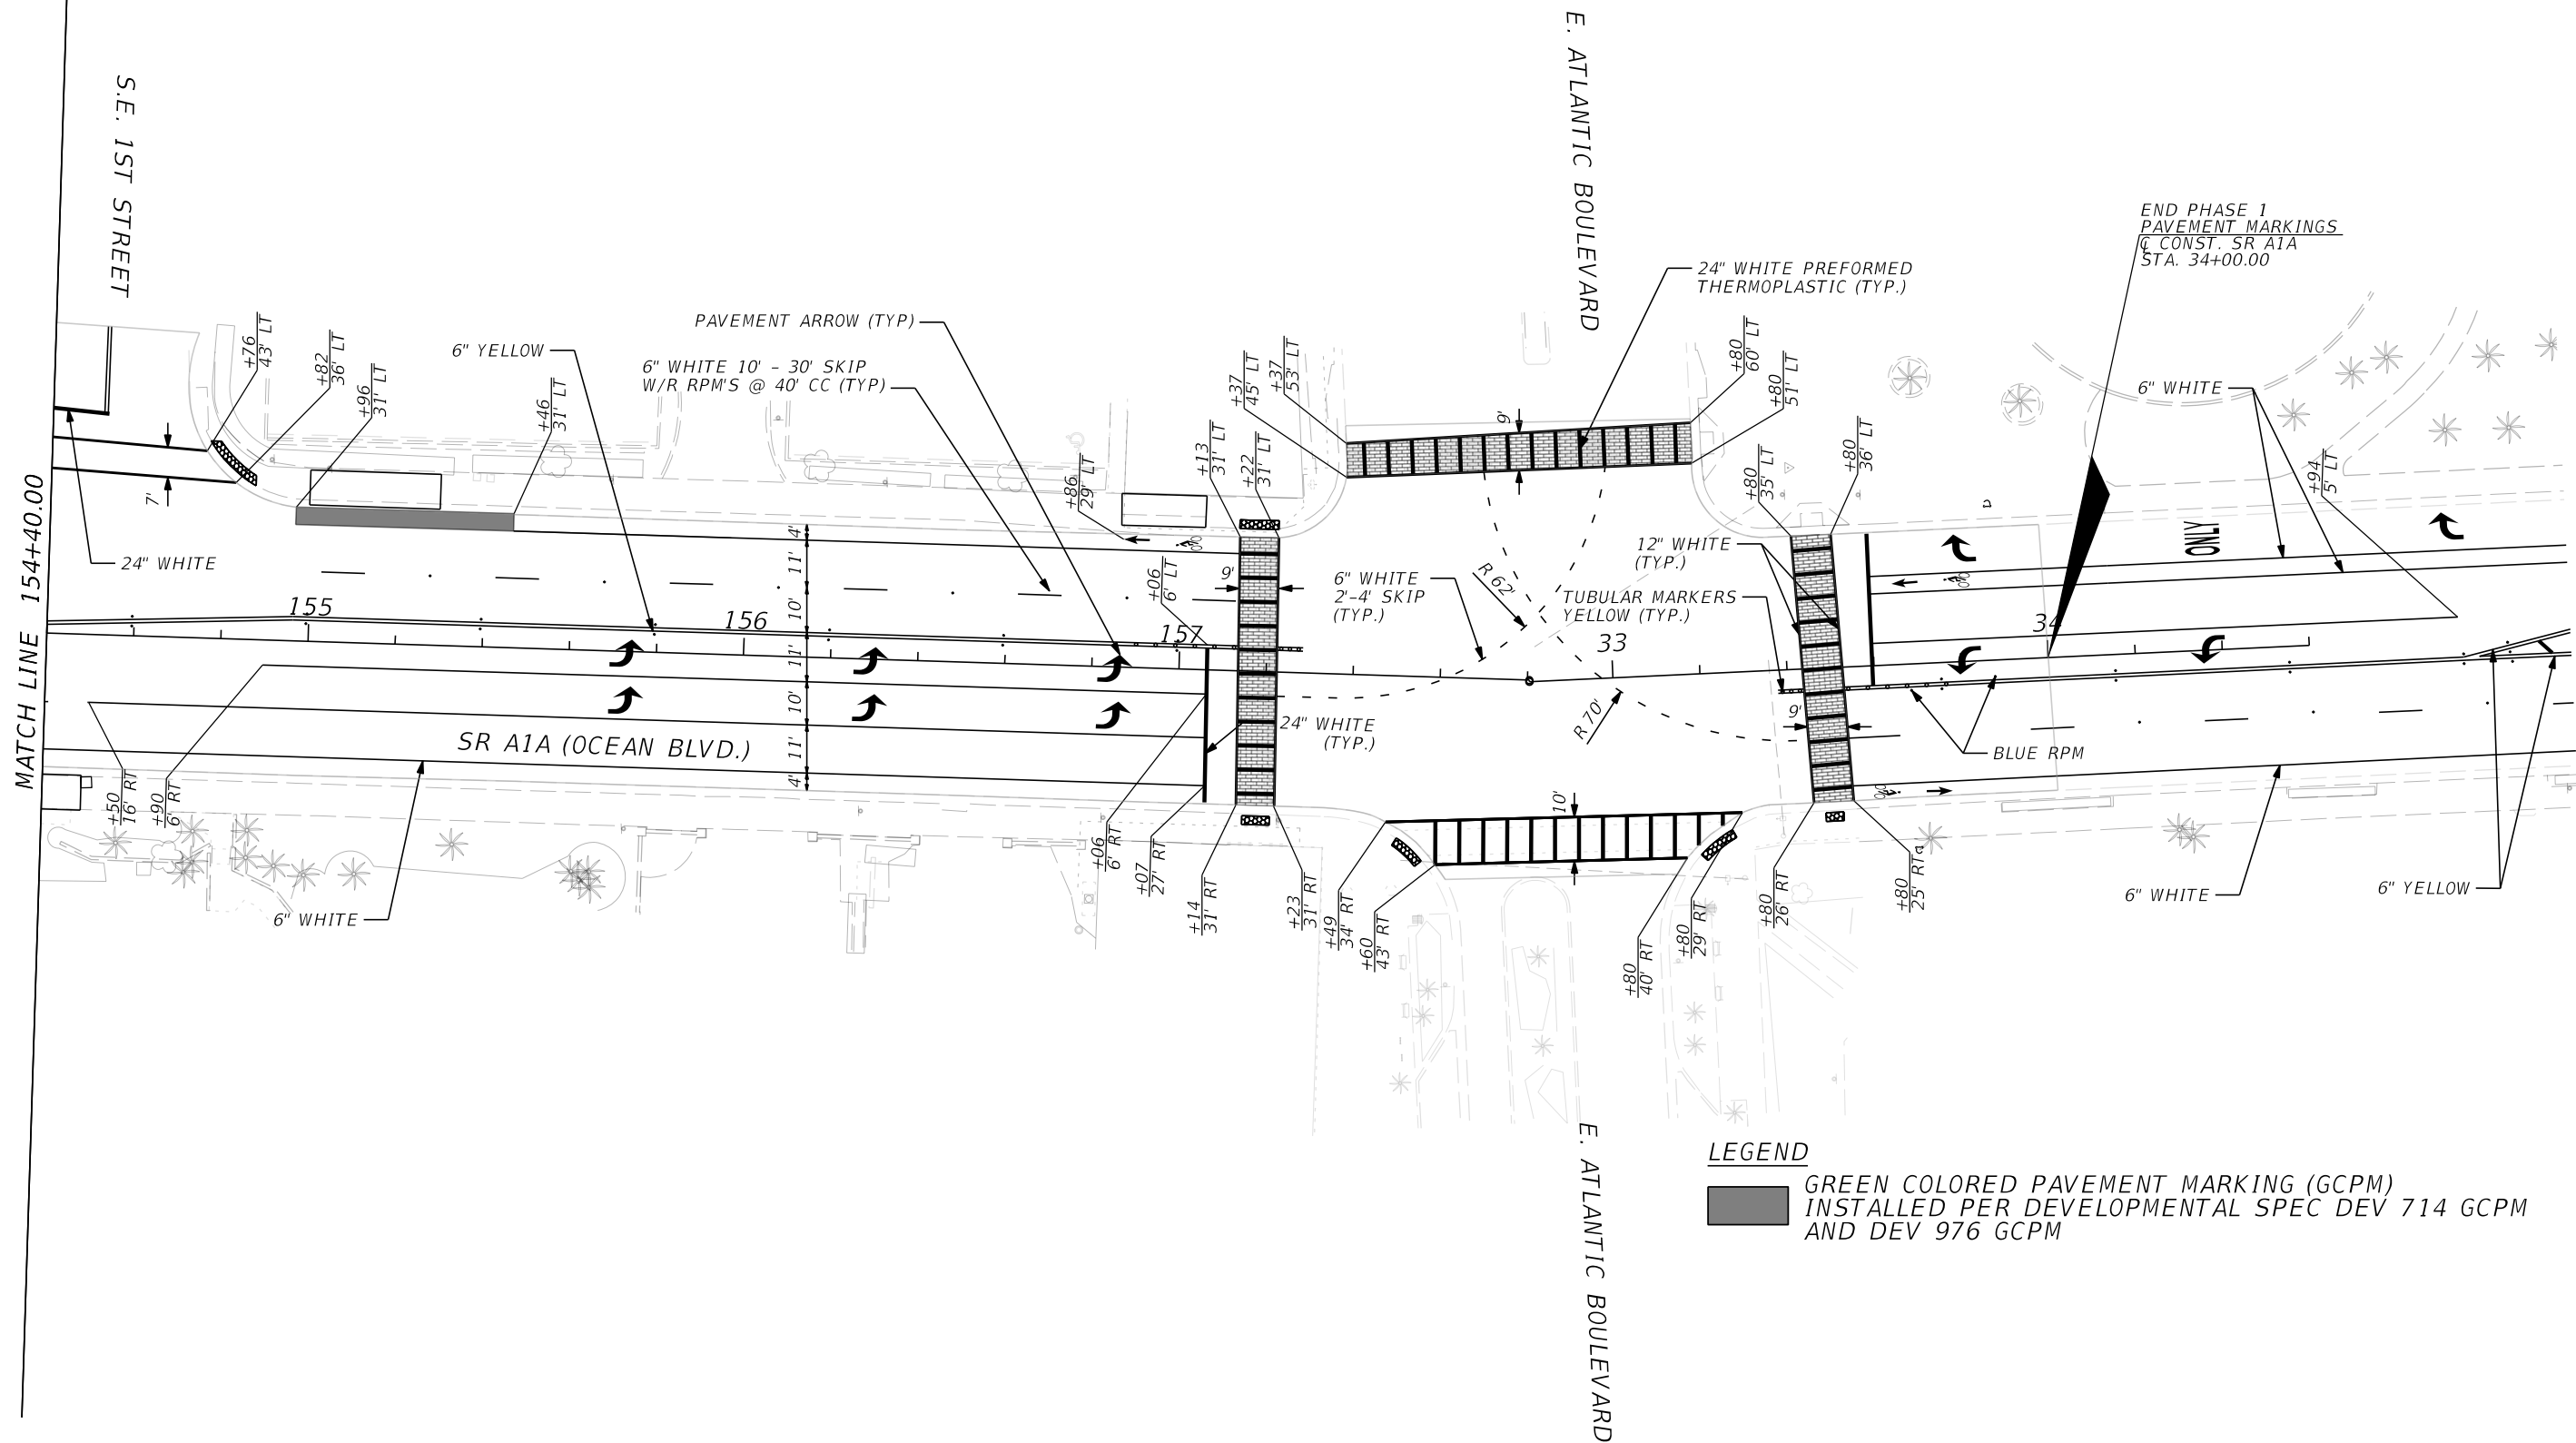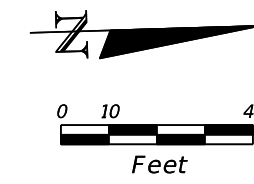

END PHASE 1
PAVEMENT MARKINGS
CONST. SR A1A
STA. 34+00.00

LEGEND
 GREEN COLORED PAVEMENT MARKING (GCPM)
 INSTALLED PER DEVELOPMENTAL SPEC DEV 714 GCPM
 AND DEV 976 GCPM

| REVISIONS | | | |
|-----------|-------------|------|-------------|
| DATE | DESCRIPTION | DATE | DESCRIPTION |
| | | | |

MATTHEW B. FURSETZER, P.E.
 P.E. LICENSE NUMBER 63997
 KIMLEY-HORN AND ASSOCIATES, INC.
 1920 WEKIVA WAY, SUITE 200
 WEST PALM BEACH, FLORIDA 33411
 REGISTRY 696

| | | |
|--|---------|----------------------|
| STATE OF FLORIDA DEPARTMENT OF TRANSPORTATION | | |
| ROAD NO. | COUNTY | FINANCIAL PROJECT ID |
| SR A1A | BROWARD | N/A |

**SIGNING AND PAVEMENT
MARKING PLAN**

SHEET
NO.
S-15

THE OFFICIAL RECORD OF THIS SHEET IS THE ELECTRONIC FILE DIGITALLY SIGNED AND SEALED UNDER RULE 61G15-23.004, F.A.C.

PHASE I SUBMITTAL
NOT FOR CONSTRUCTION
PRELIMINARY AND SUBJECT TO CHANGE