


 

- COPYRIGHT**
- This drawing has been prepared solely for the intended use, thus any reproduction or distribution for any purpose other than authorized by Arcadis is forbidden. Written dimensions shall have precedence over scaled dimensions. Contractors shall verify and be responsible for all dimensions and conditions on the job, and Arcadis shall be informed of any variations from the dimensions and conditions shown on the drawing. Shop drawings shall be submitted to Arcadis for general conformance before proceeding with fabrication.

ISSUES		
No.	DESCRIPTION	DATE

CONSULTANTS


1. ALL CONCRETE WALLS TO BE TREATED WITH TEXTCOTE MEDIUM TEXTURE.
2. ALL STOREFRONT TO BE CLEAR ANODIZED AND GLAZED PER MIAMI-DADE REQUIRED HURRICANE RESISTANCE WITHOUT THE USE OF SHUTTERS.
3. ALL FUTURE TENANT SIGNAGE TO BE PERMITTED SEPARATELY.
4. 6" TALL WHITE ADDRESS NUMBERS ARE TO BE PLACED OVER EVERY TENANT ENTRANCE PER FLORIDA FIRE PREVENTION CODE.

PAINT LEGEND	
	PT-1 SHERWIN WILLIAMS SW 7757 HIGH REFLECTIVE WHITE
	PT-2 SHERWIN WILLIAMS SW 7068 GRIZZLE GRAY
	PT-3 SHERWIN WILLIAMS BORA BORA SHORE SW 9045

NOTE: PAINT TO BE HIGH PERFORMANCE, DURABLE PIGMENT & FADE RESISTANT.

Key Value	Keynote Text
0001	TINTED GLASS IN IMPACT RESISTANT ALUMINUM STOREFRONT SYSTEM
0002	PANEL JOINT
0004	3/4" REVEAL PATTERN
0005	12" REVEAL PATTERN
0006	TILT-UP CONCRETE WALL (TYP. PAINTED)
0007	PAINTED CONCRETE CANOPY
0008	METAL MAN DOOR
0009	ALUMINUM CANOPY
0010	STEEL OVERHEAD DOOR
0011	KNOCKOUT PANEL
0012	METAL COLLECTOR AND DOWN SPOUT PAINT MATCH ADJACENT WALL
0013	STEEL LADDER AND CAGE WITH LOCKABLE GATE
0015	3/4" REVEAL
0016	CELESTRIY WINDOW
0017	FUTURE LOUVER KNOCKOUT
0019	CONCRETE OVERHEAD ELEMENT

SEAL

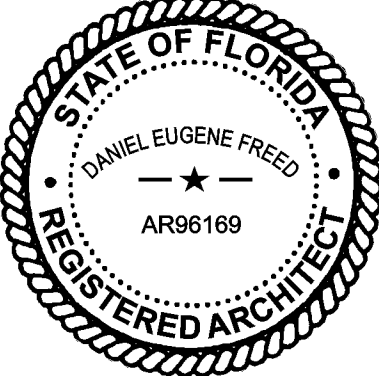

CARLO MENDOZA

PROJECT
FOUNDRY - FESTIVAL FLEA
MARKET
Pompano Beach, Florida



PROJECT NO:
NEEDS PROJECT #

DRAWN BY: PC	CHECKED BY: MB
PROJECT MGR: Designer	APPROVED BY: Approver
	2025/02/12


SHEET NUMBER	ISSU
A-2.20	

PZ24-12000024


08/27/2025

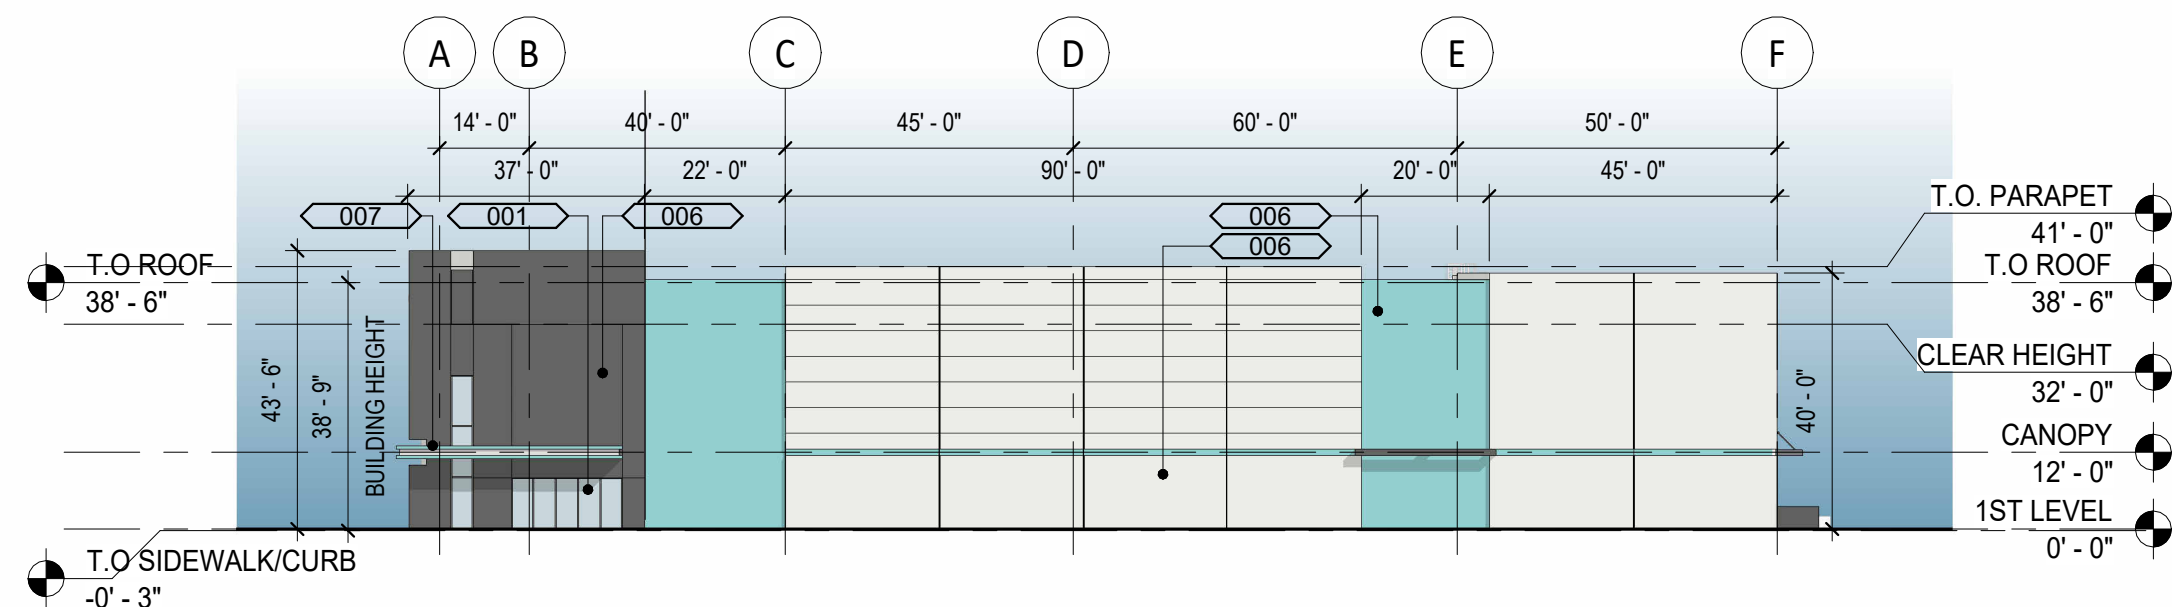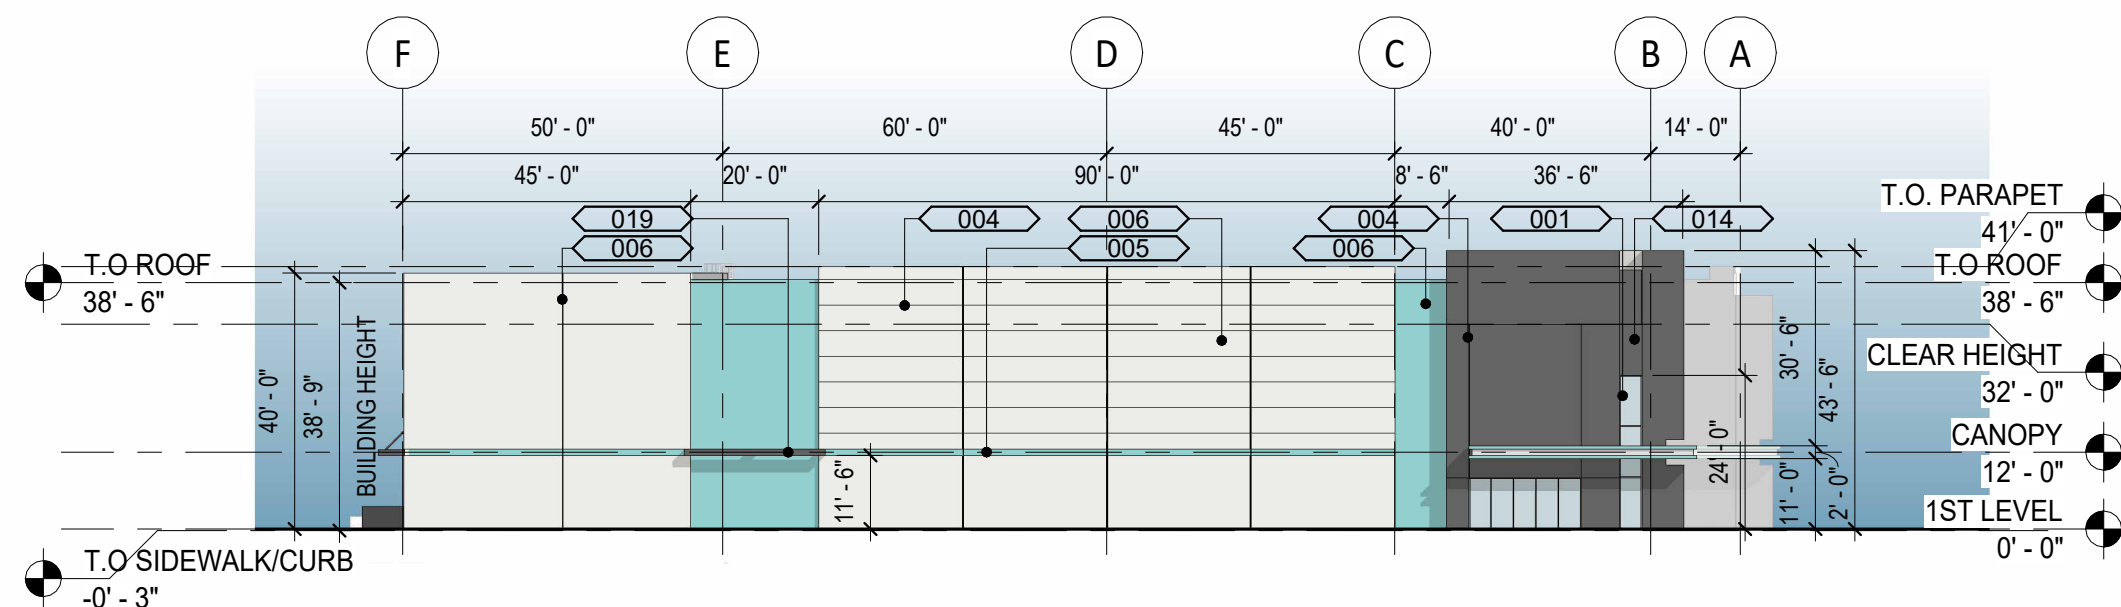

A-2.20 SCALE: 1" = 30'-0"

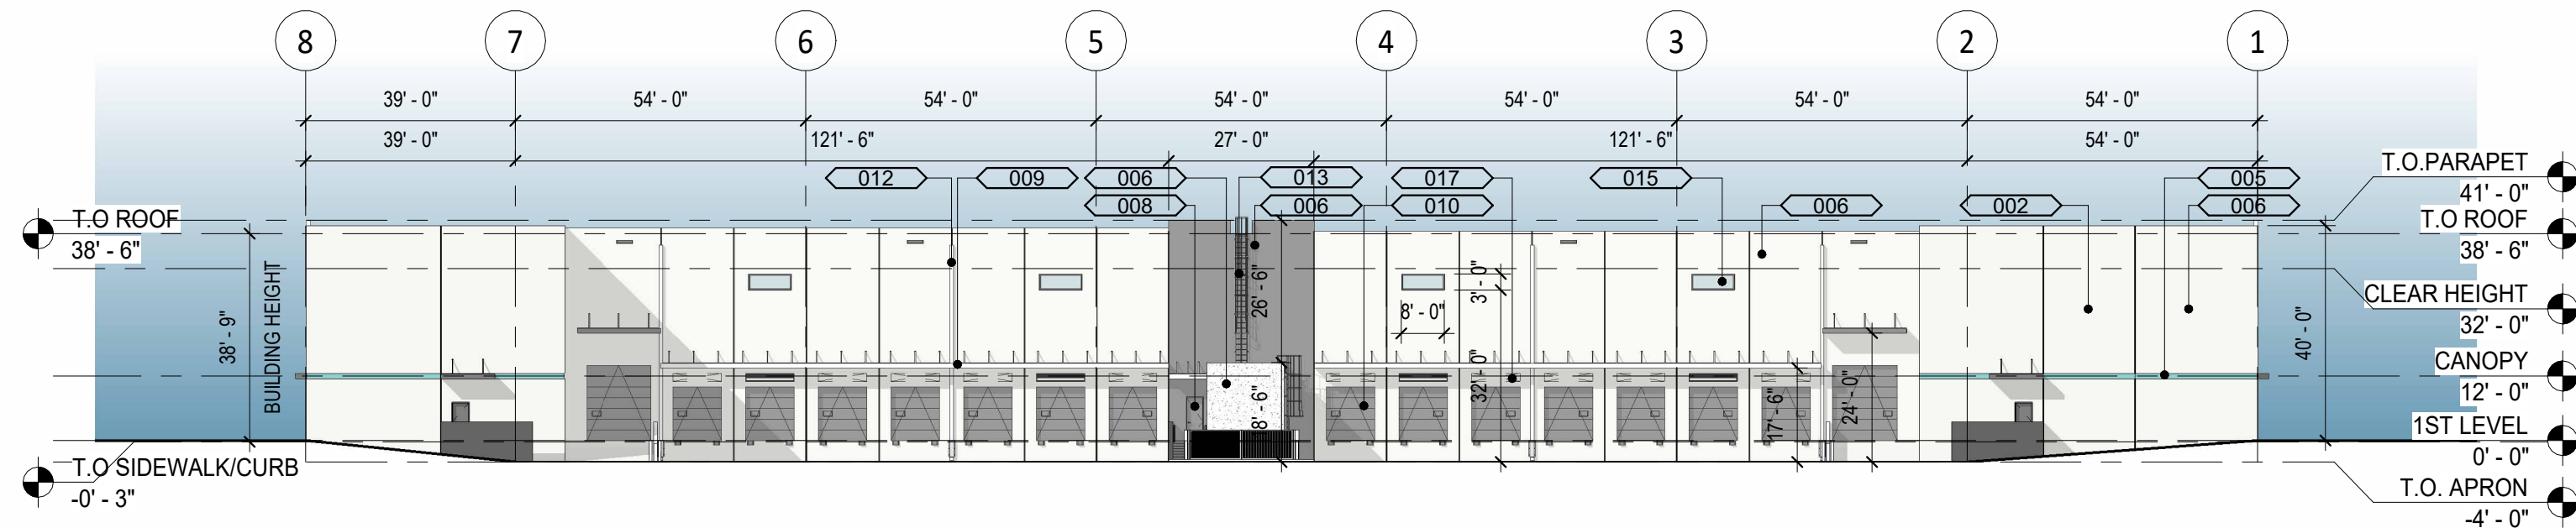

A-2.20 SCALE: 1" = 30'-0"

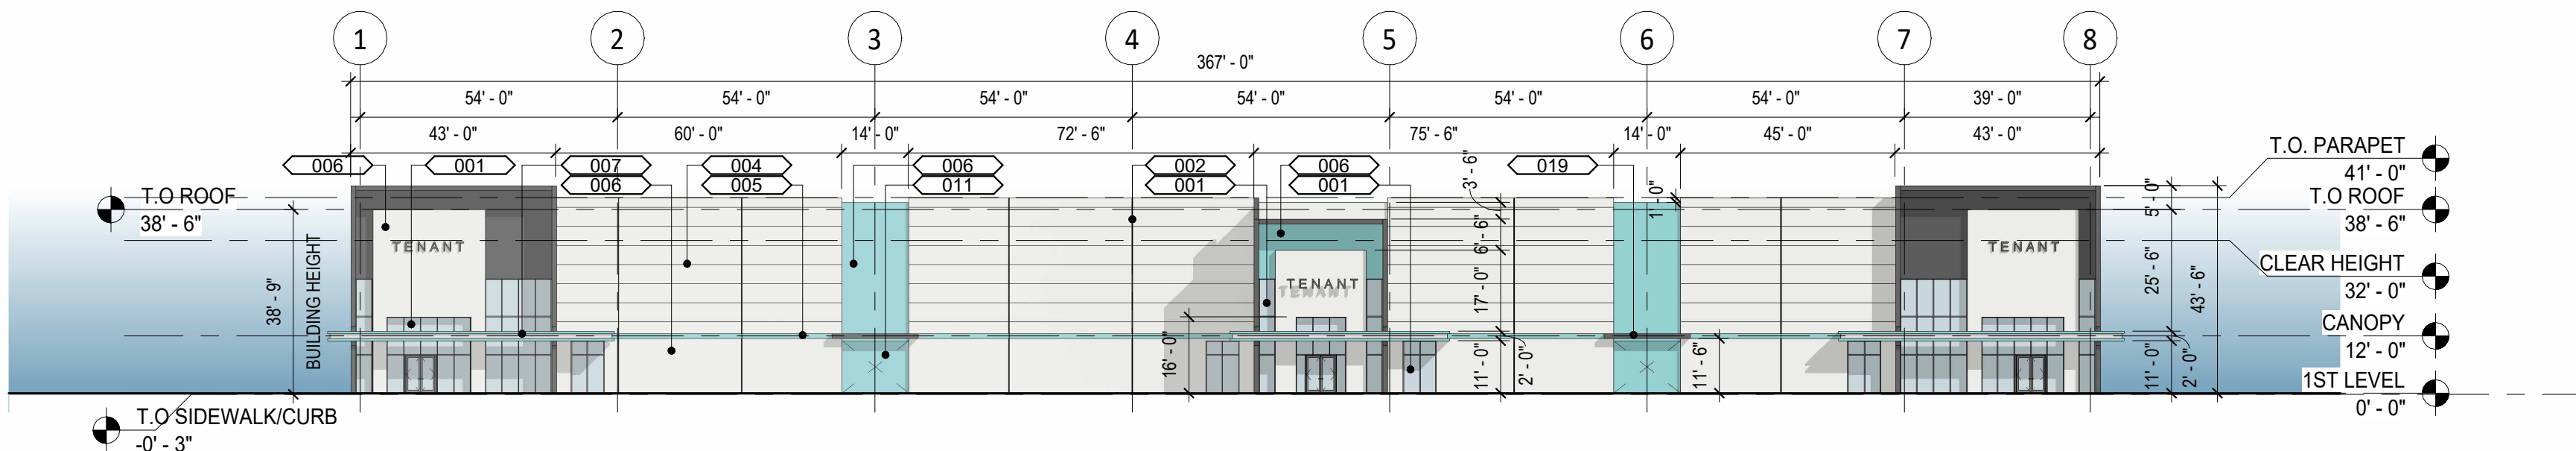

A-2.20 SCALE: 1" = 30'-0"