


HARDSCAPE SCHEDULE				
MATERIALS				
KEY	DESCRIPTION	MANUFACTURER	COLOR	FINISH
1	Concrete	Contractor	Grey	Standard
2	Concrete Paver	TBD	TBD	TBD

SILVA CELL



**absolute-idea.com**  
CANAL PARK  
3323 NE 163rd Street, Suite 200 North Miami Beach, FL 33160  
305.792.0015 305.931.0279 info@absolute-idea.com

SEAL  
KEN GARDNER  
FLA 1589  
TO THE BEST OF MY KNOWLEDGE, THE PLANS AND SPECIFICATIONS COMPLY WITH THE CITY OF MIAMI BUILDING CODE AND THE APPLICABLE PROFESSIONAL STANDARDS AS DETERMINED BY THE LOCAL GOVERNMENT IN ACCORDANCE WITH THE SECTORS REGISTRATION ACT.

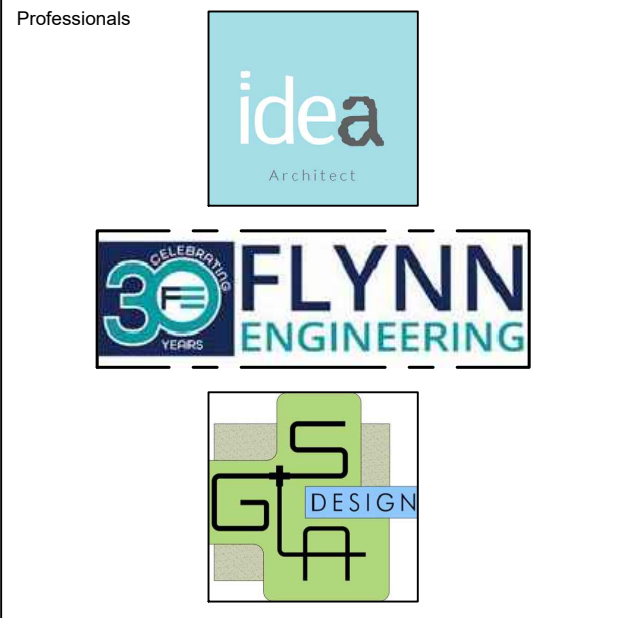

REV.	DATE	DESCRIPTION
01	XX-XX-2024	D.R.C SUBMITAL

ALL MEASUREMENTS MUST BE VERIFIED BEFORE BEGINNING THE WORKS. NO MEASUREMENTS ARE TO BE SCALED DIRECTLY FROM THIS DRAWING.

Key section  
**PROGRESS SET**

Client  
**VERA FUND**  
NICK POLYUSHKIN  
& YURI KHARITONENKOV  
TEL: 305.833.3303

Project  
**1600 S FEDERAL HIGHWAY (MIXED-USE PROJECT)**  
1600 SOUTH FEDERAL HIGHWAY,  
POMPANO BEACH, FL 33062

Title	
HARDSCAPE PLAN GROUND FLOOR	
Drawn GSLA KG	Field LANDSCAPE ARCH
Scale as shown	Date 10-09-2024
Project PZ24-12000027 11/19/2025 24-838	Dwg. no. L-101

HARDSCAPE PLAN - GROUND FLOOR  
SCALE: 1" = 10'