



NOTE:
SITE WORK CONTRACTOR IS RESPONSIBLE FOR CONCRETE PAD,
VERTICAL REBARS FOR CMU WALL AND 6 BOLLARDS. BUILDING
CONTRACTOR IS RESPONSIBLE FOR CMU WALL AND GATE.


1
ENLARGED DUMPSTER PLAN
3/8" = 1'-0"

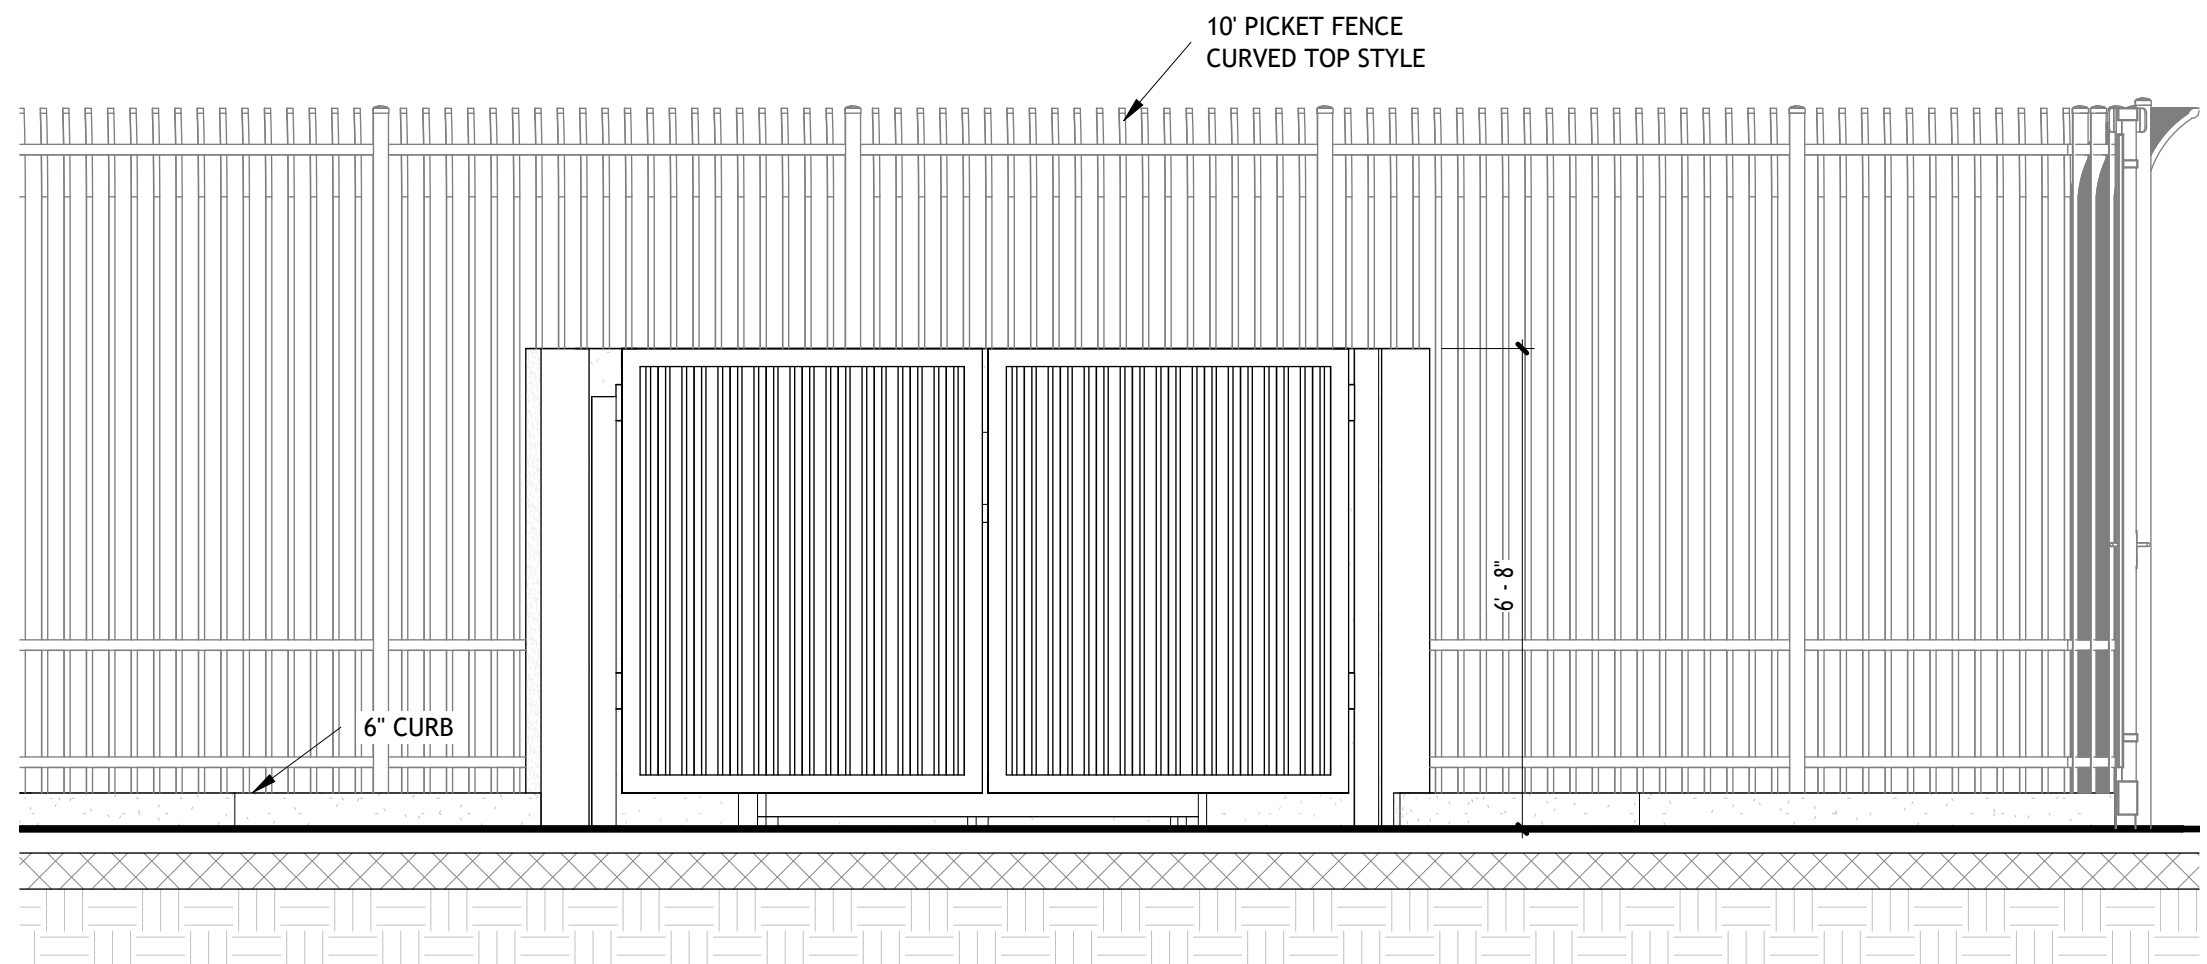


2
Elevation 1 - a
3/8" = 1'-0"

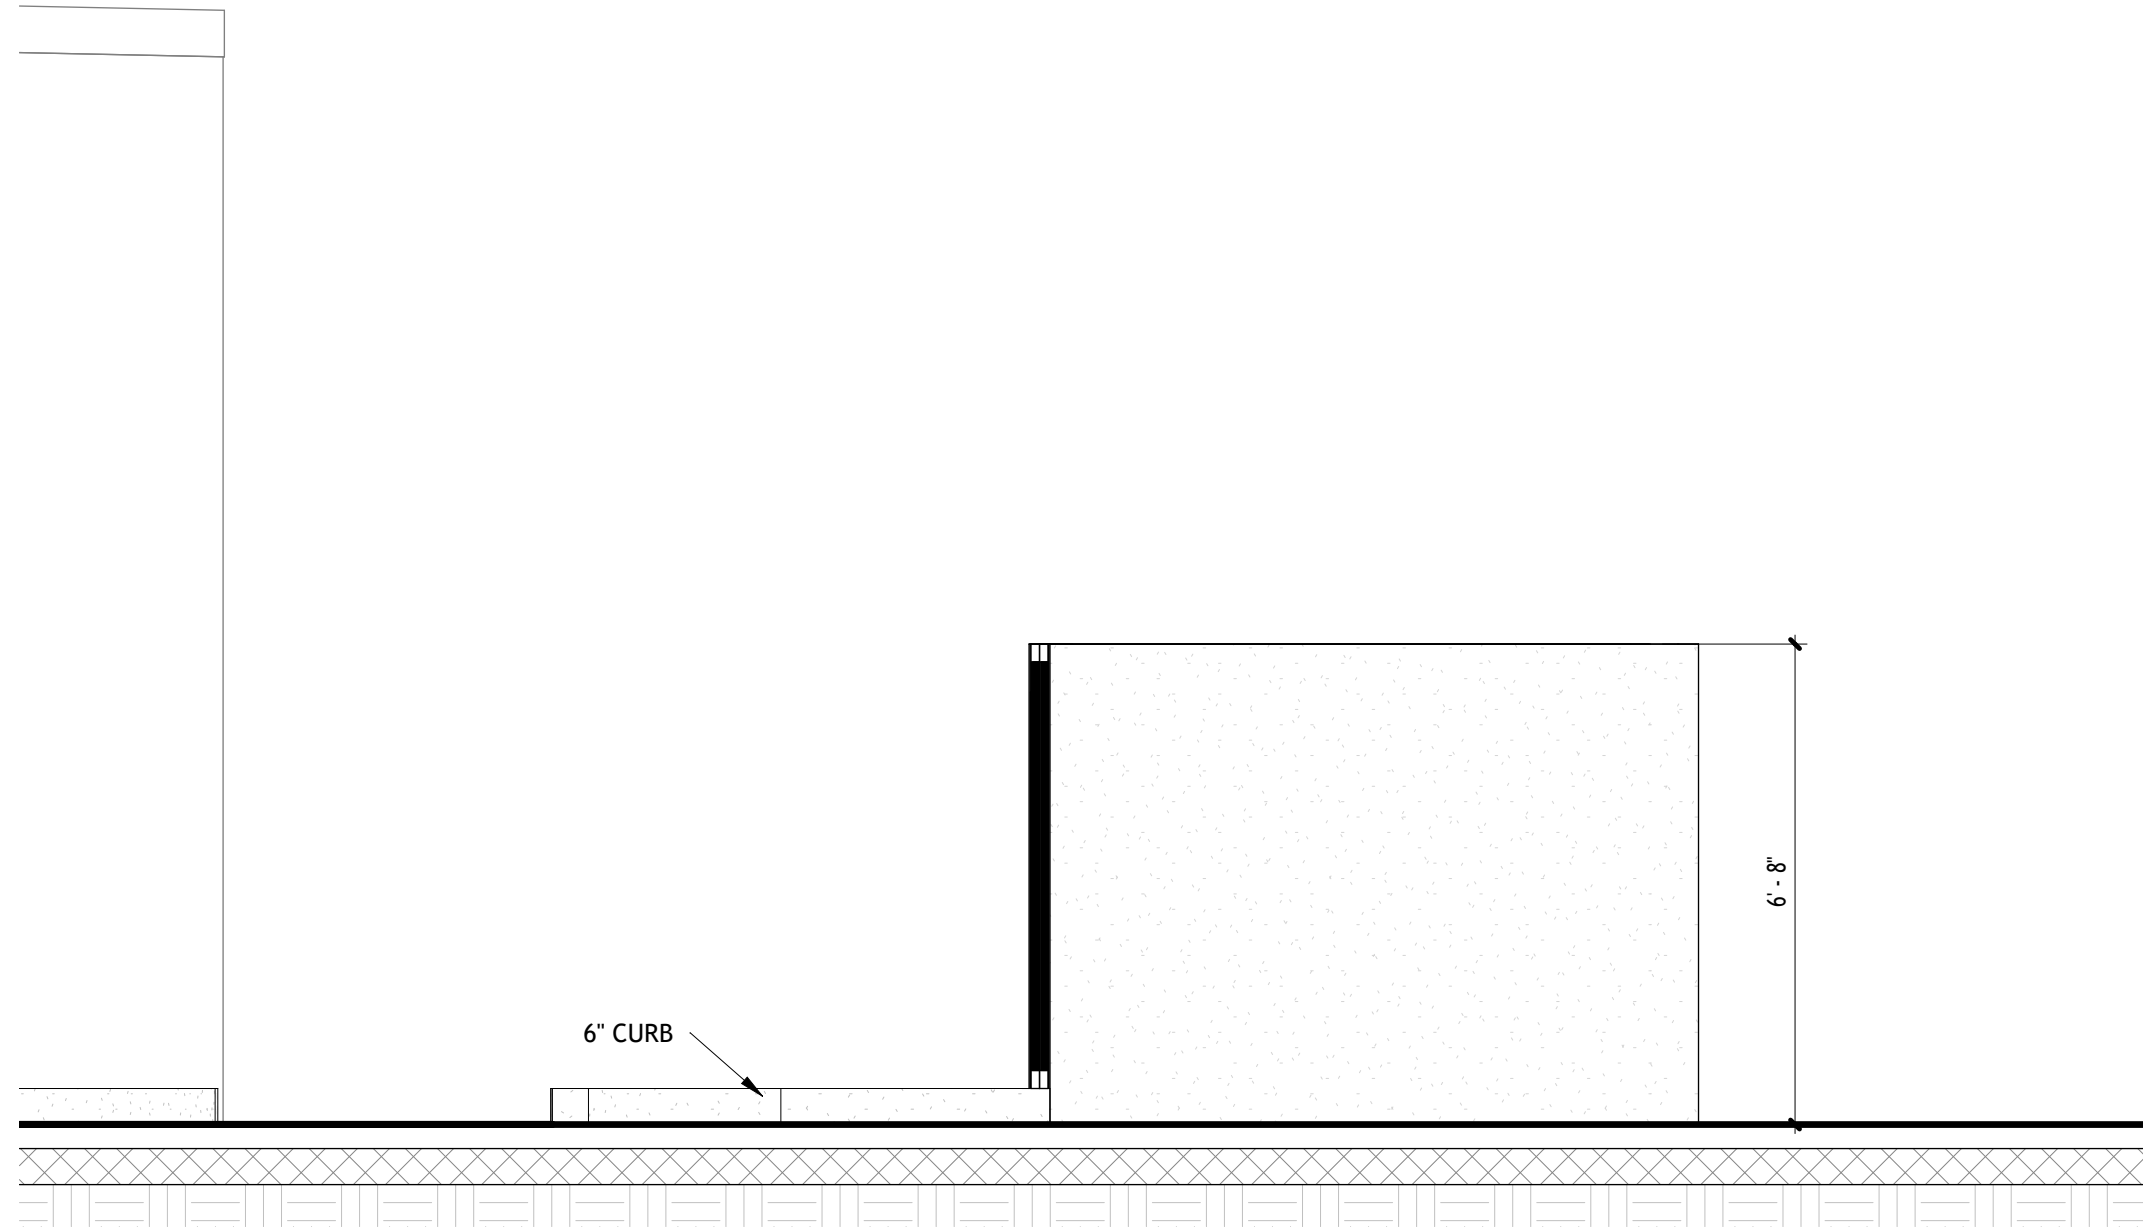

3
Elevation 2 - a
3/8" = 1'-0"

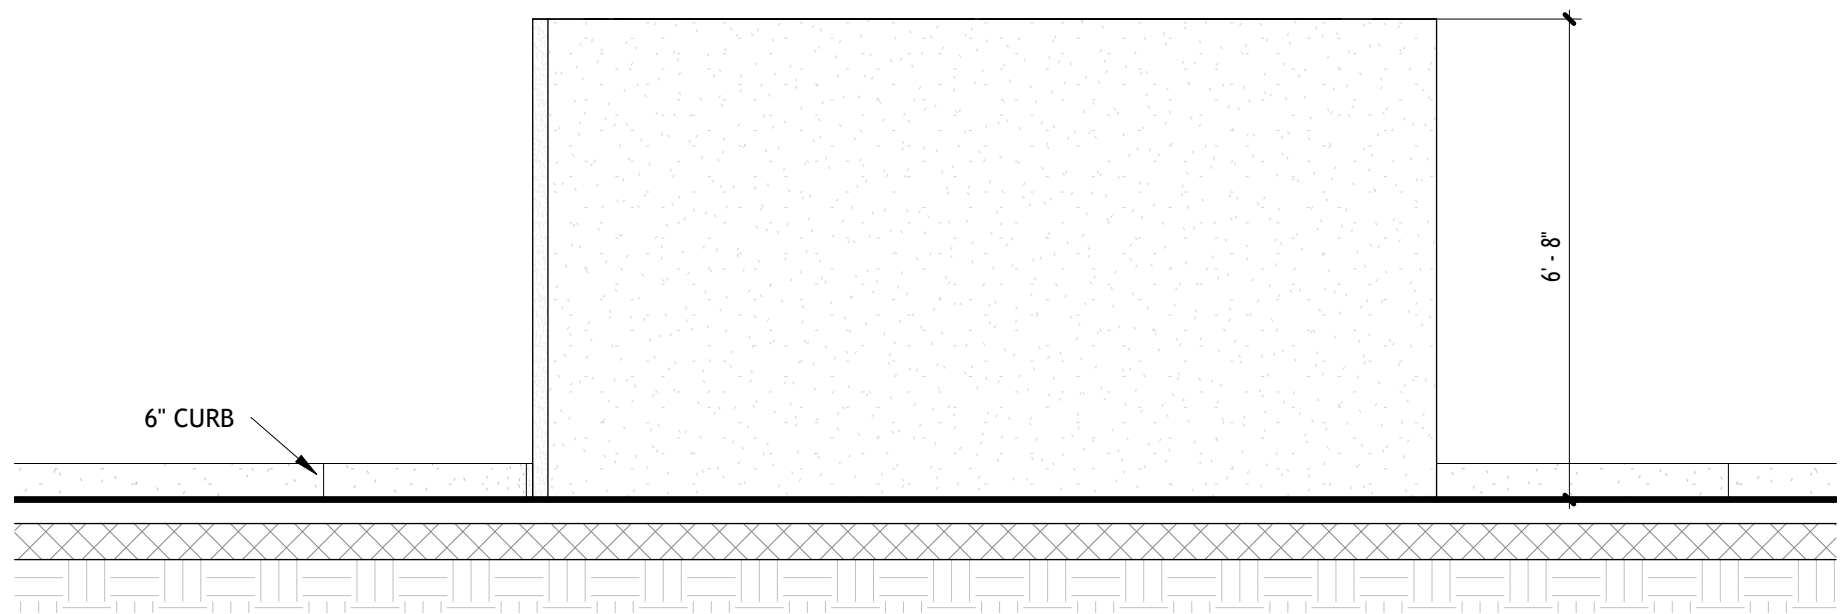

4
Elevation 3 - a
3/8" = 1'-0"

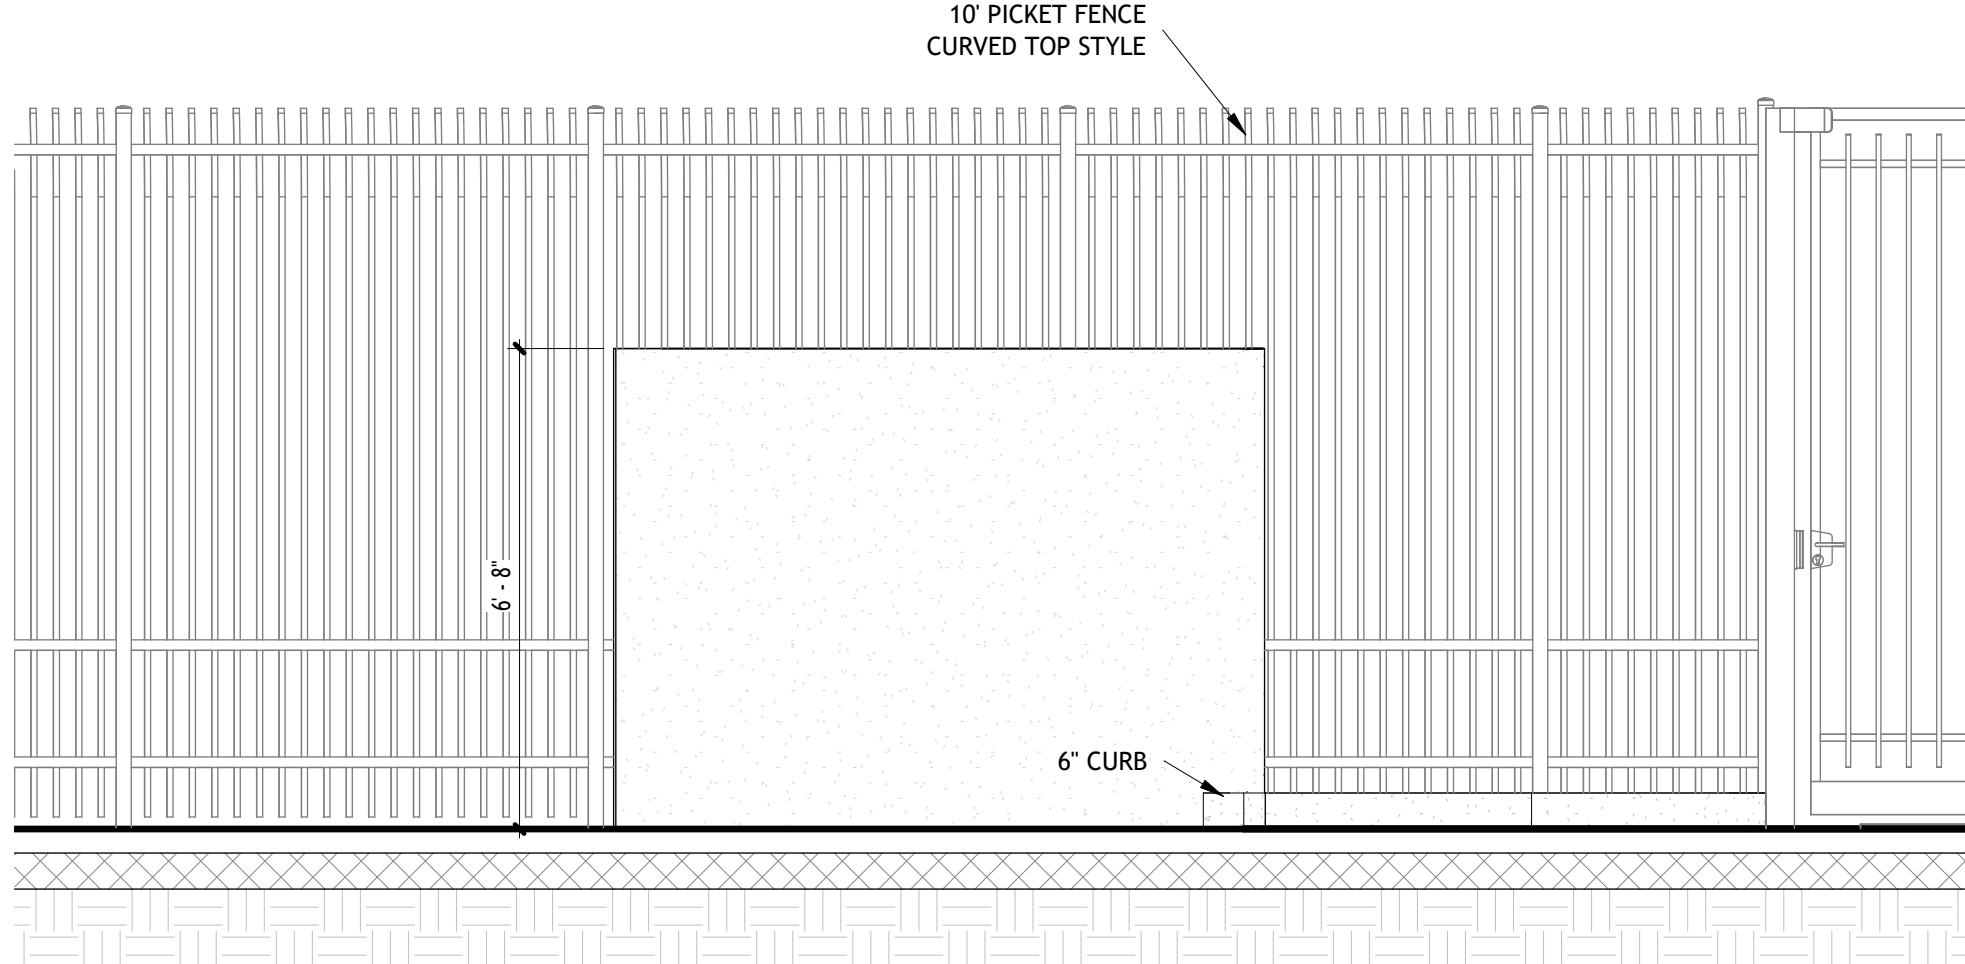

5
Elevation 4 - a
3/8" = 1'-0"

AAC

PZ24- 12000025
03/03/2026

ALL IDEAS, DESIGNS, ARRANGEMENTS, & PLANS INDICATED OR REPRESENTED BY THIS DRAWING ARE OWNED BY, & THE PROPERTY OF THE ARCHITECT & WERE CREATED, EVOLVED, & DEVELOPED FOR USE ON, & IN CONNECTION WITH THE SPECIFIED PROJECT. NONE OF SUCH IDEAS, DESIGNS, ARRANGEMENTS, OR PLANS SHALL BE USED BY, OR DISCLOSED TO ANY PERSON, FIRM, OR CORPORATION FOR ANY PURPOSE WHATSOEVER WITHOUT THE WRITTEN PERMISSION OF BRIAN A. BULLOCK, ARCHITECT. WRITTEN PERMISSIONS ON THESE DRAWINGS SHALL HAVE PRECEDENCE OVER SCALE DIMENSIONS. CONTRACTORS SHALL VERIFY & BE RESPONSIBLE FOR ALL DIMENSIONS & CONDITIONS ON THE JOB. THE ARCHITECT MUST BE NOTIFIED OF ANY VARIATIONS FROM THE DIMENSIONS AND CONDITIONS SHOWN ON THESE DRAWINGS. SHOP DETAILS OF ADEQUATE SCALE MUST BE SUBMITTED TO THE ARCHITECT FOR APPROVAL BEFORE PROCEEDING WITH FABRICATION UNLESS SO NOTED.

The
Benedict
Bullock
Group, PA
ARCHITECTURE • PLANNING
1525 NW 3RD STREET, SUITE #1
DEERFIELD BEACH, FLORIDA 33442
PHONE (954) 570-9500 FAX (954) 570-9550
www.TBBO.net

FLACK'S WAREHOUSE
1220 SW 12TH AVE
POMPANO BEACH, FL 33060

ARCHITECT'S SEAL

BRIAN BULLOCK,
ARCHITECT AR 95754

DIGITAL SIGNATURE
DATE 09-06-2024
DRAWN BY GG
PROJECT NO. BF2457

A-401
ENLARGED
DUMPSTER
PLAN