


DRC


PZ23-12000051
05/15/2024

ALL ELEVATIONS ARE REFERENCED
TO NAVD88 VERTICAL DATUM

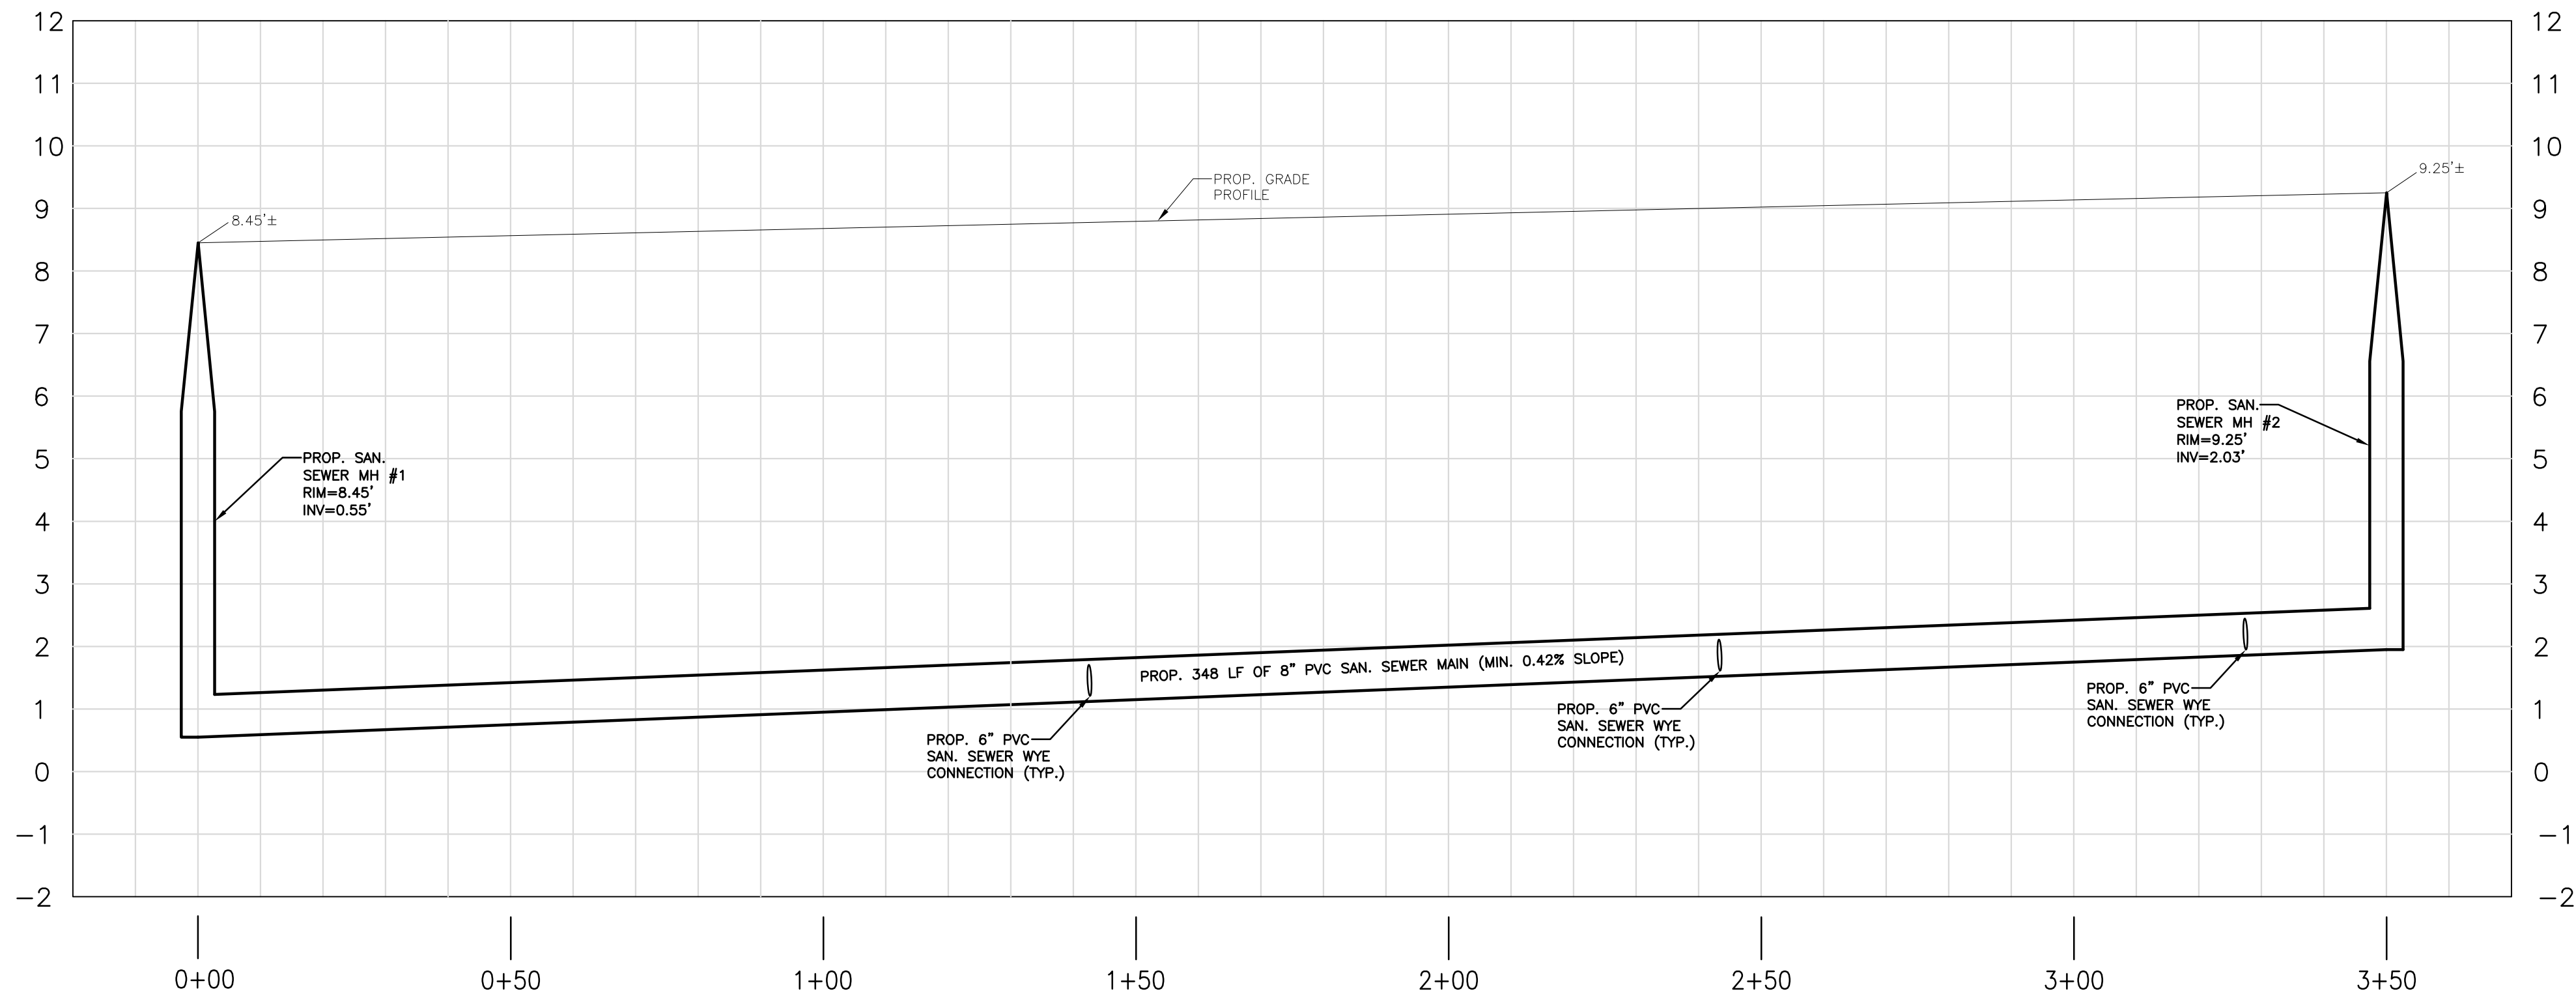

PROPOSED SANITARY SEWER MAIN PROFILE

SCALE: 1"=20'-0" HORZ.
1"=2'-0" VERT.

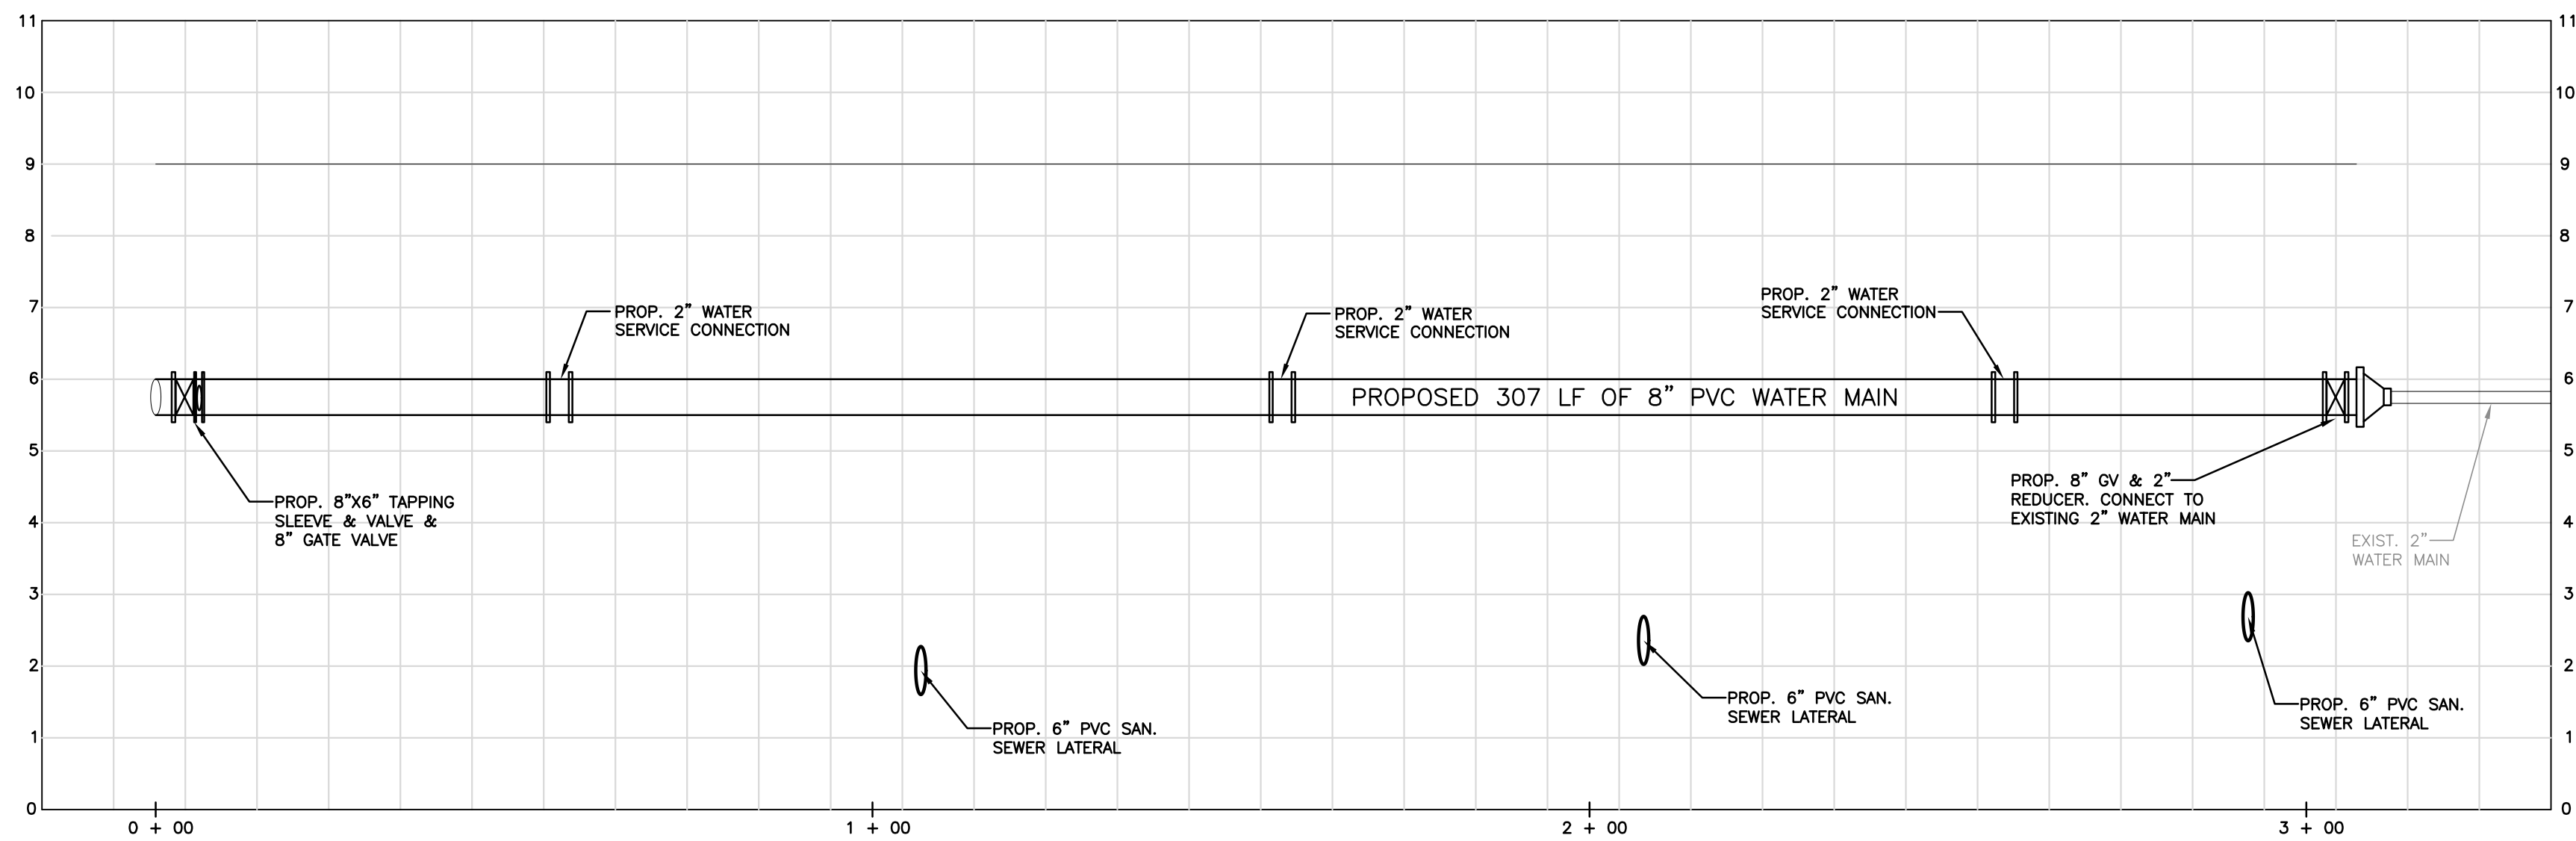

PROPOSED 8" WATER MAIN PROFILE

SCALE: 1"=20'-0" HORZ.
1"=2'-0" VERT.



Digitally signed
by WILFORD ZEPHYR
Date: 2024.03.13
09:28:40 -04'00'

THIS ITEM HAS BEEN DIGITALLY SIGNED AND SEALED BY
WILFORD ZEPHYR ON THE DATE ADJACENT TO THE SEAL.

PRINTED COPIES OF THIS DOCUMENT ARE NOT CONSIDERED
SIGNED AND SEALED AND THE SIGNATURE MUST BE VERIFIED
ON ANY ELECTRONIC COPIES.

WATER & SEWER PROFILES

SCALE: 1"=20'

REVISIONS	
NO.	DESCRIPTION

ZEPHYR ENGINEERING
WILFORD ZEPHYR, P.E.
HOLLYWOOD, FL
(786) 302-7693
wzephyr@gmail.com
CA# 31158

ZE

PROPOSED 12 HOUSES
NW 10th STREET
POMPANO BEACH, FL 33060

P.E.#: 76036
DATE: 7/28/23
SCALE: 1"=20'
SHEET NO.:
CWS-2
6 OF 9
PROJECT NO.: 23-34