


--	--

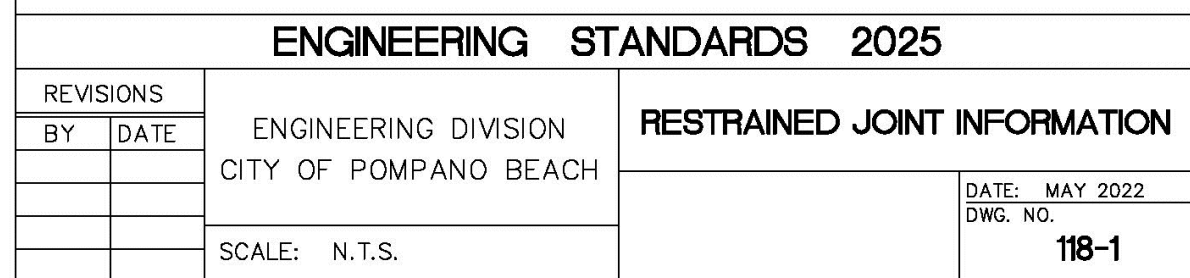

ENGINEERING STANDARDS 2025			
REVISIONS		ENGINEERING DIVISION CITY OF POMPANO BEACH	RESTRAINED JOINT INFORMATION
BY	DATE		
SCALE: N.T.S.		DATE: MAY 2022	118-2
		DWG. NO.	

ENGINEERING STANDARDS 2025		
REVISIONS		RESTRAINED JOINT INFORMATION
BY	DATE	
		<div> DATE: MAY 2022 DWG. NO. 118-3 </div>
ENGINEERING DIVISION CITY OF POMPANO BEACH		
SCALE: N.T.S.		

WATER PIPE IDENTIFICATION

ENGINEERING STANDARDS 2025			
REVISIONS		ENGINEERING DIVISION CITY OF POMPAÑO BEACH	WATER PIPE IDENTIFICATION
BY	DATE		
S.S.	01/12		
S.S.	06/16		
SCALE: N.T.S.		DATE: JAN. 2022 DWG. NO. 119-1	

DRC

SHEET NUMBER	CU-502
PROJECT NUMBER	10607.14