


Signature: MICHAEL P. CARR
Professional Engineer FL Lic. No. 72424
DATE SIGNED

LANGAN
Langan Engineering and Environmental Services, LLC.
110 East Broward Boulevard, Suite 1500
Fort Lauderdale, FL 33301
T: 954.320.2100 F: 954.320.2101 www.langan.com
FBPE REGISTRY NO. 65011.B817ZLB8198

Project: FESTIVAL SOUTH
NW 33RD ST
POMPANO BEACH
BROWARD COUNTY FLORIDA

Drawing Title: SOIL EROSION & SEDIMENT CONTROL PLAN
Project No. 330134202
Date JANUARY 2026
Drawn By DMP
Checked By CL
Drawing No. C-4.0

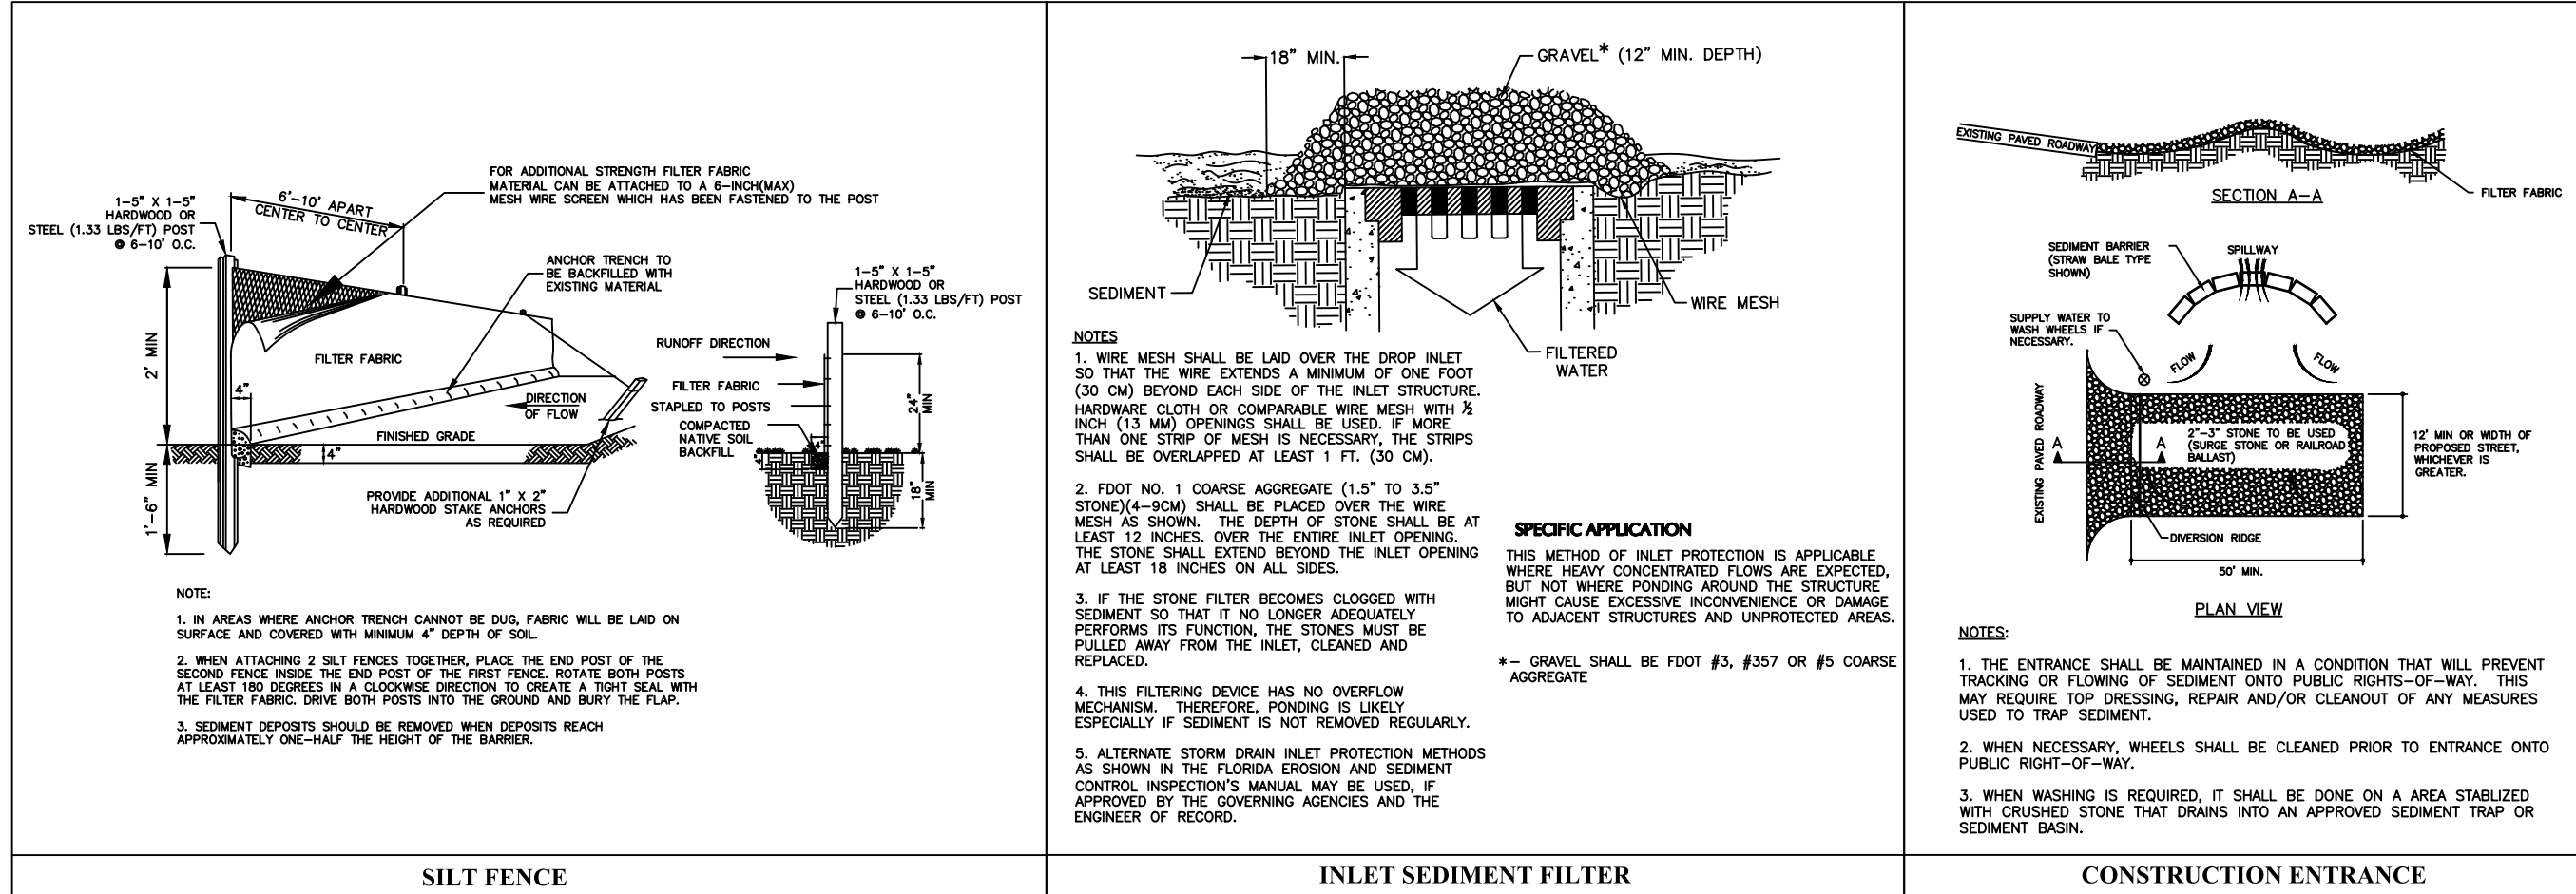

Date	Description	No.
	Revisions	