


Scale: 1" = 20'-0"

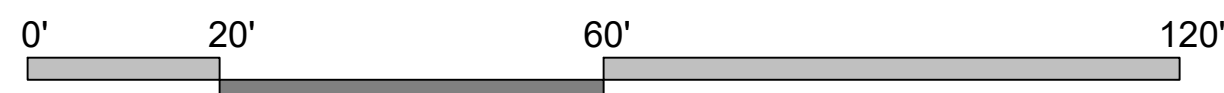

Tree to Remain
EXISTING CANOPY
Tree to Remove



N.W. 33RD STREET

FESTIVAL FLEA MARKET SOUTH
NW 27TH AVE & NW 33RD STREET, POMPAHO BEACH, FL
TREE DISPOSITION PLAN

TREE DISPOSITION PLAN

Drawing: Tree Disposition Plan

Date: 11/05/2025

Scale: See Left


Drawn by: MAV

Sheet No.:

TD-2

Cad Id.: 2025-060

PZ25-12000043
03/04/2026

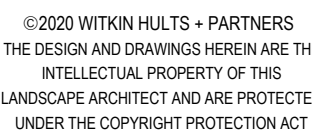

PROGRESS SET