


12/11/25, 9:16 AM

306-4-Edge-of-Pavement-Restoration.jpg (1700x2200)

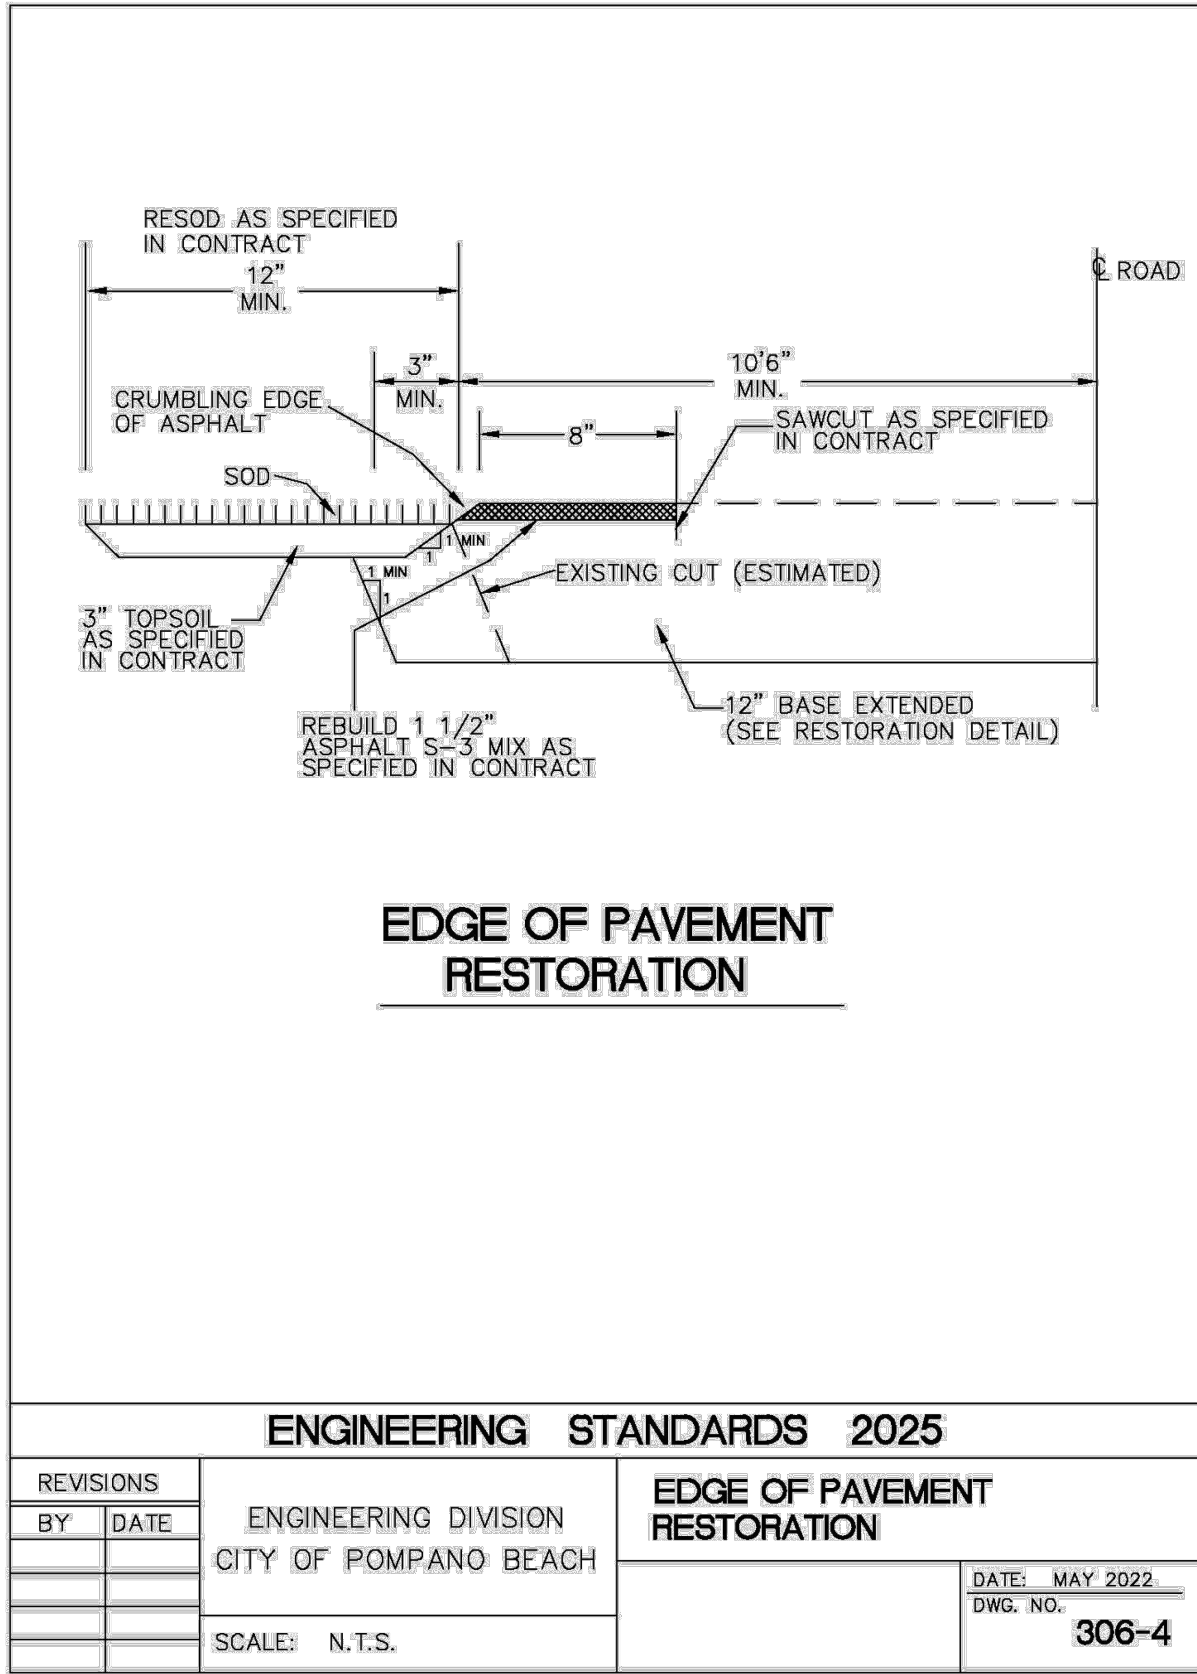


<https://cdn.pompanobeachfl.gov/city/pages/engineering/misc-standard/306-4-Edge-of-Pavement-Restoration.jpg>

1/1

12/11/25, 9:16 AM

314-1-Typical-Roadway-Section.jpg (1700x2200)

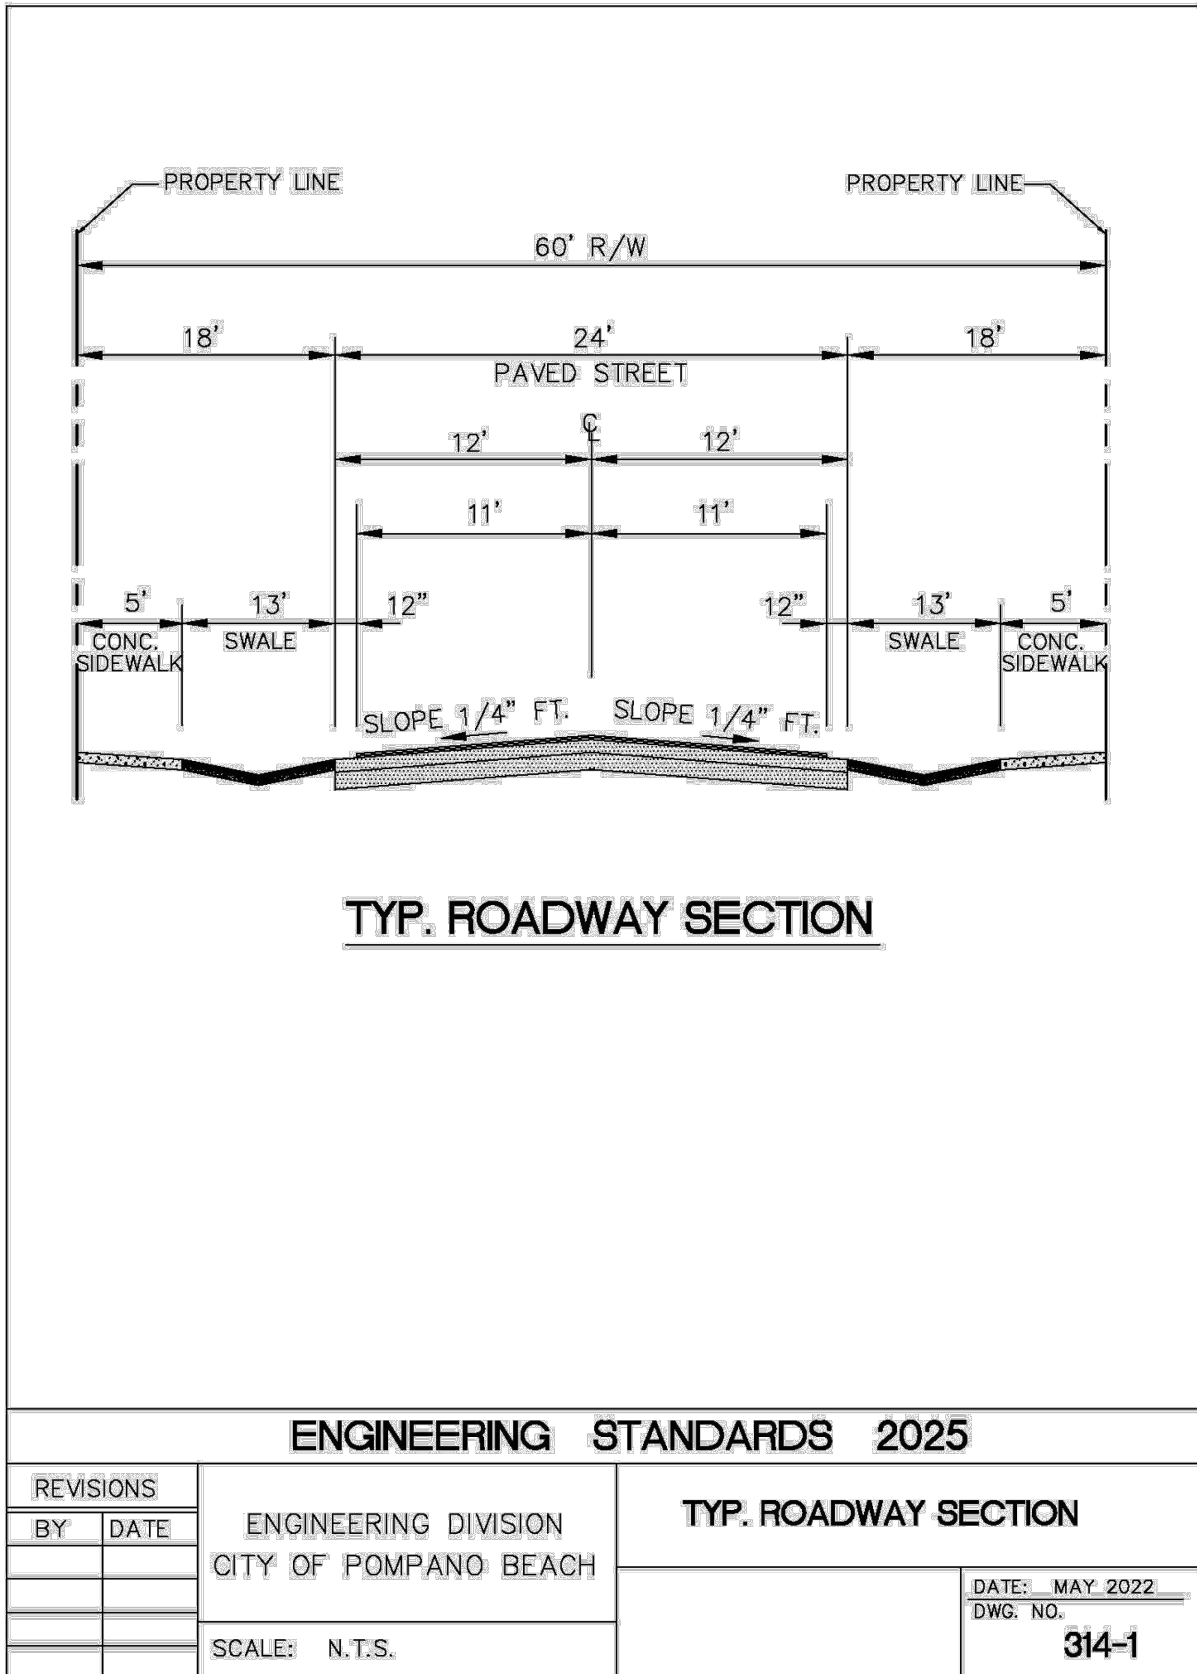


<https://cdn.pompanobeachfl.gov/city/pages/engineering/misc-standard/314-1-Typical-Roadway-Section.jpg>

1/1

12/11/25, 9:16 AM

315-1-Typical-Screen-For-Utilities.jpg (1700x2200)

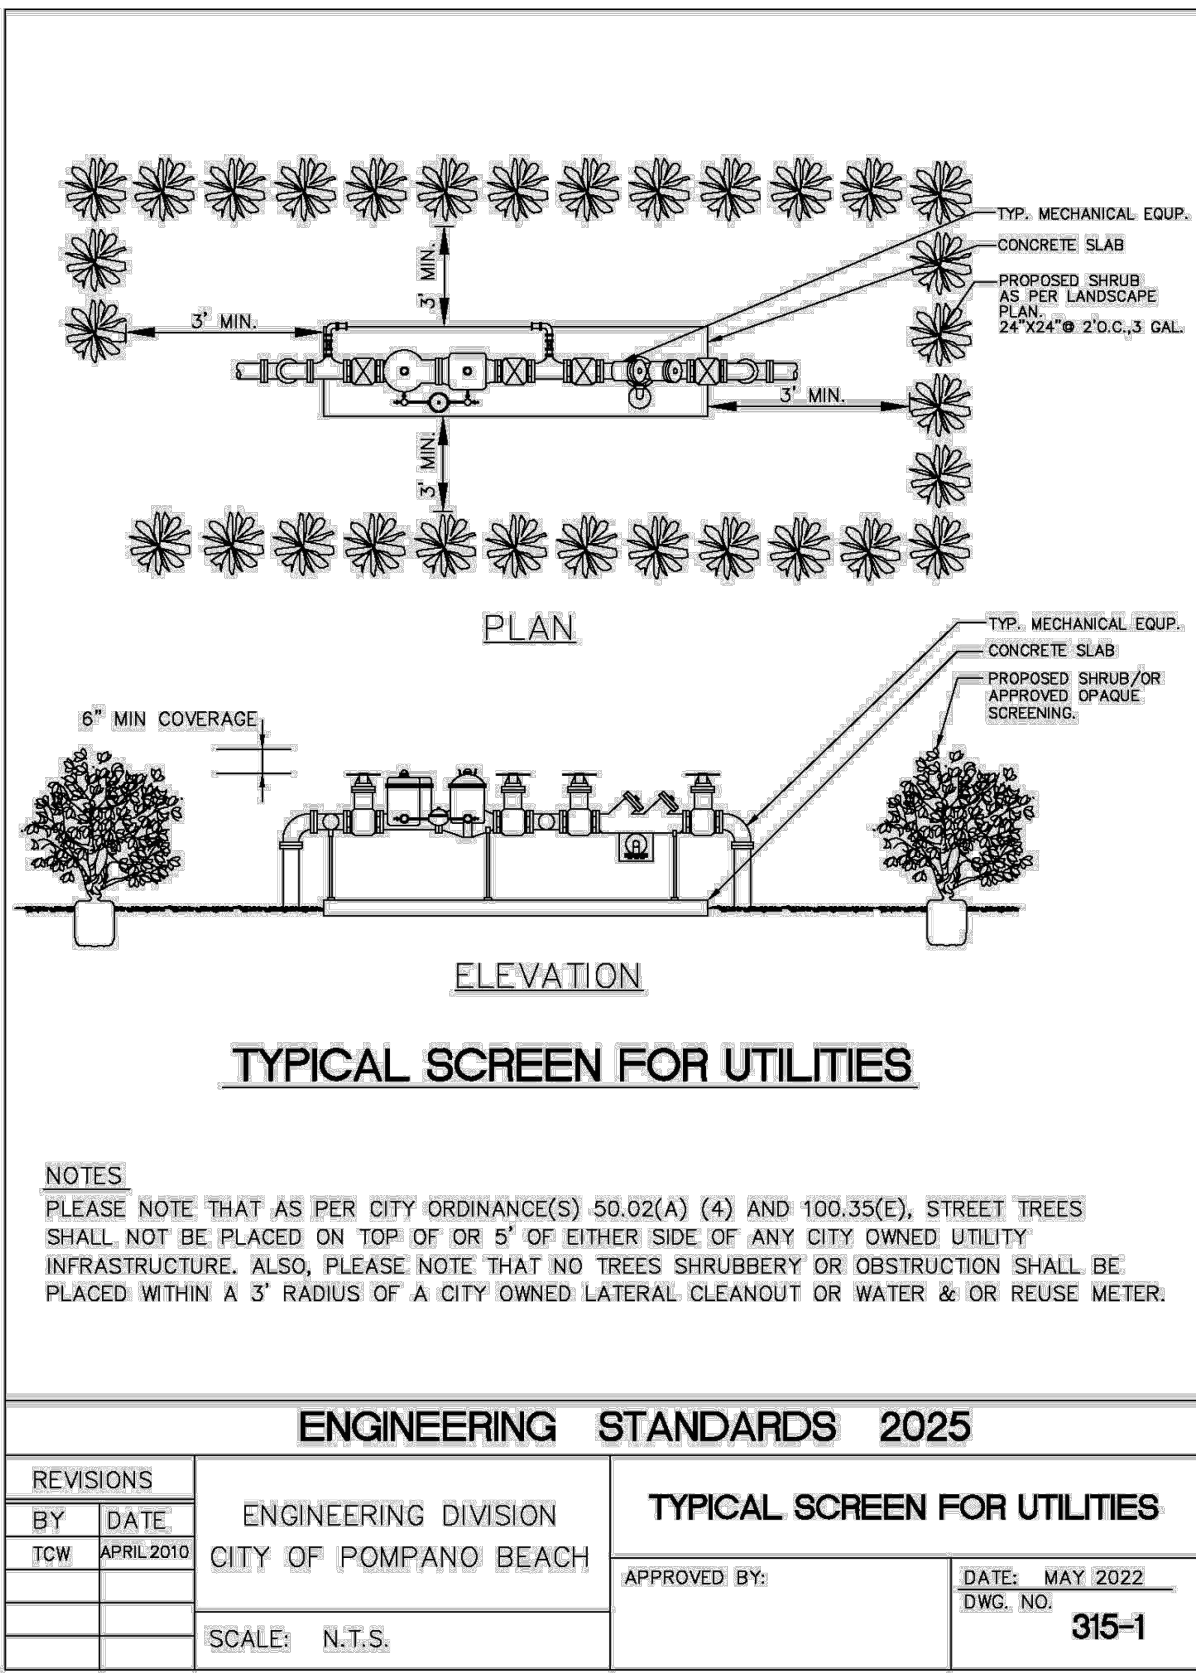


<https://cdn.pompanobeachfl.gov/city/pages/engineering/misc-standard/315-1-Typical-Screen-For-Utilities.jpg>

1/1

12/11/25, 9:17 AM

300-1-Concrete-Curb-and-Gutter-Detail-Type-F.jpg (1700x2200)

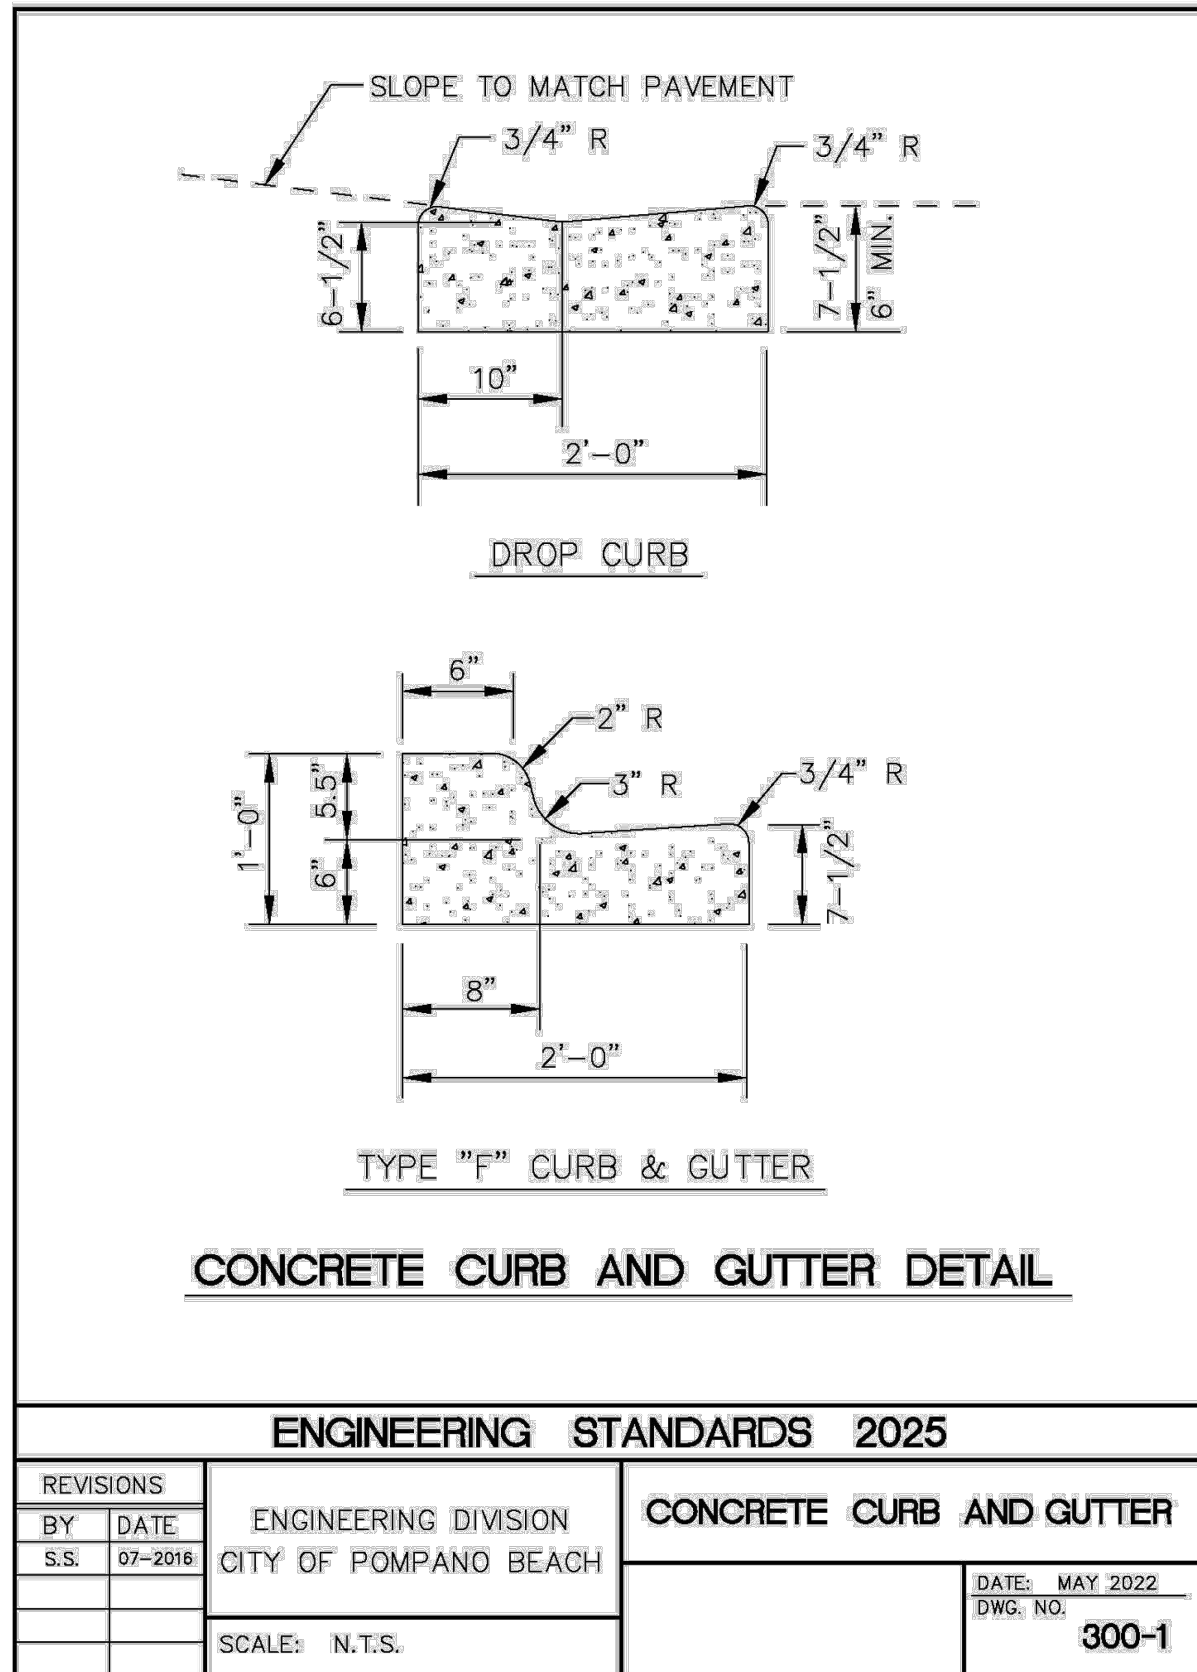


<https://cdn.pompanobeachfl.gov/city/pages/engineering/misc-standard/300-1-Concrete-Curb-and-Gutter-Detail-Type-F.jpg>

1/1

12/11/25, 9:17 AM

300-2-Concrete-Curb-Detail-Type-D.jpg (1700x2200)

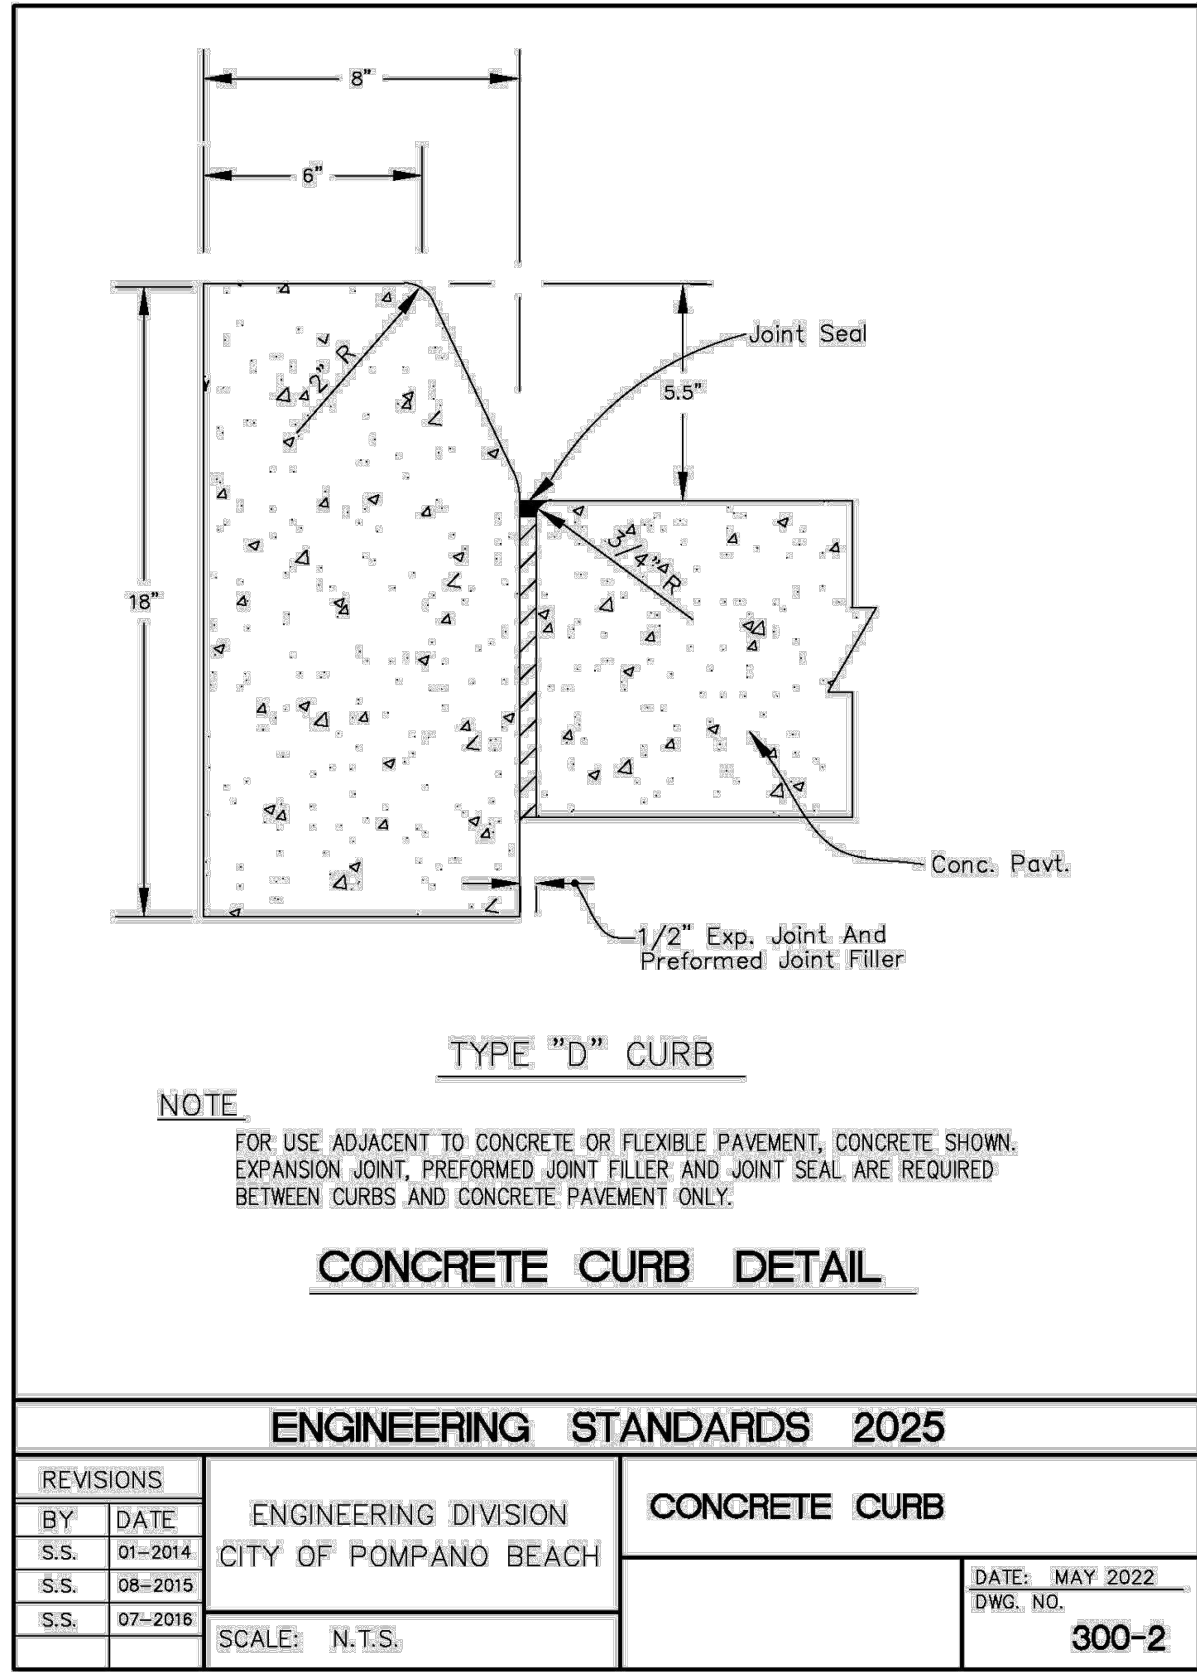


<https://cdn.pompanobeachfl.gov/city/pages/engineering/misc-standard/300-2-Concrete-Curb-Detail-Type-D.jpg>

1/1

12/11/25, 9:16 AM

306-2-Road-Surface-Restoration.jpg (1700x2200)

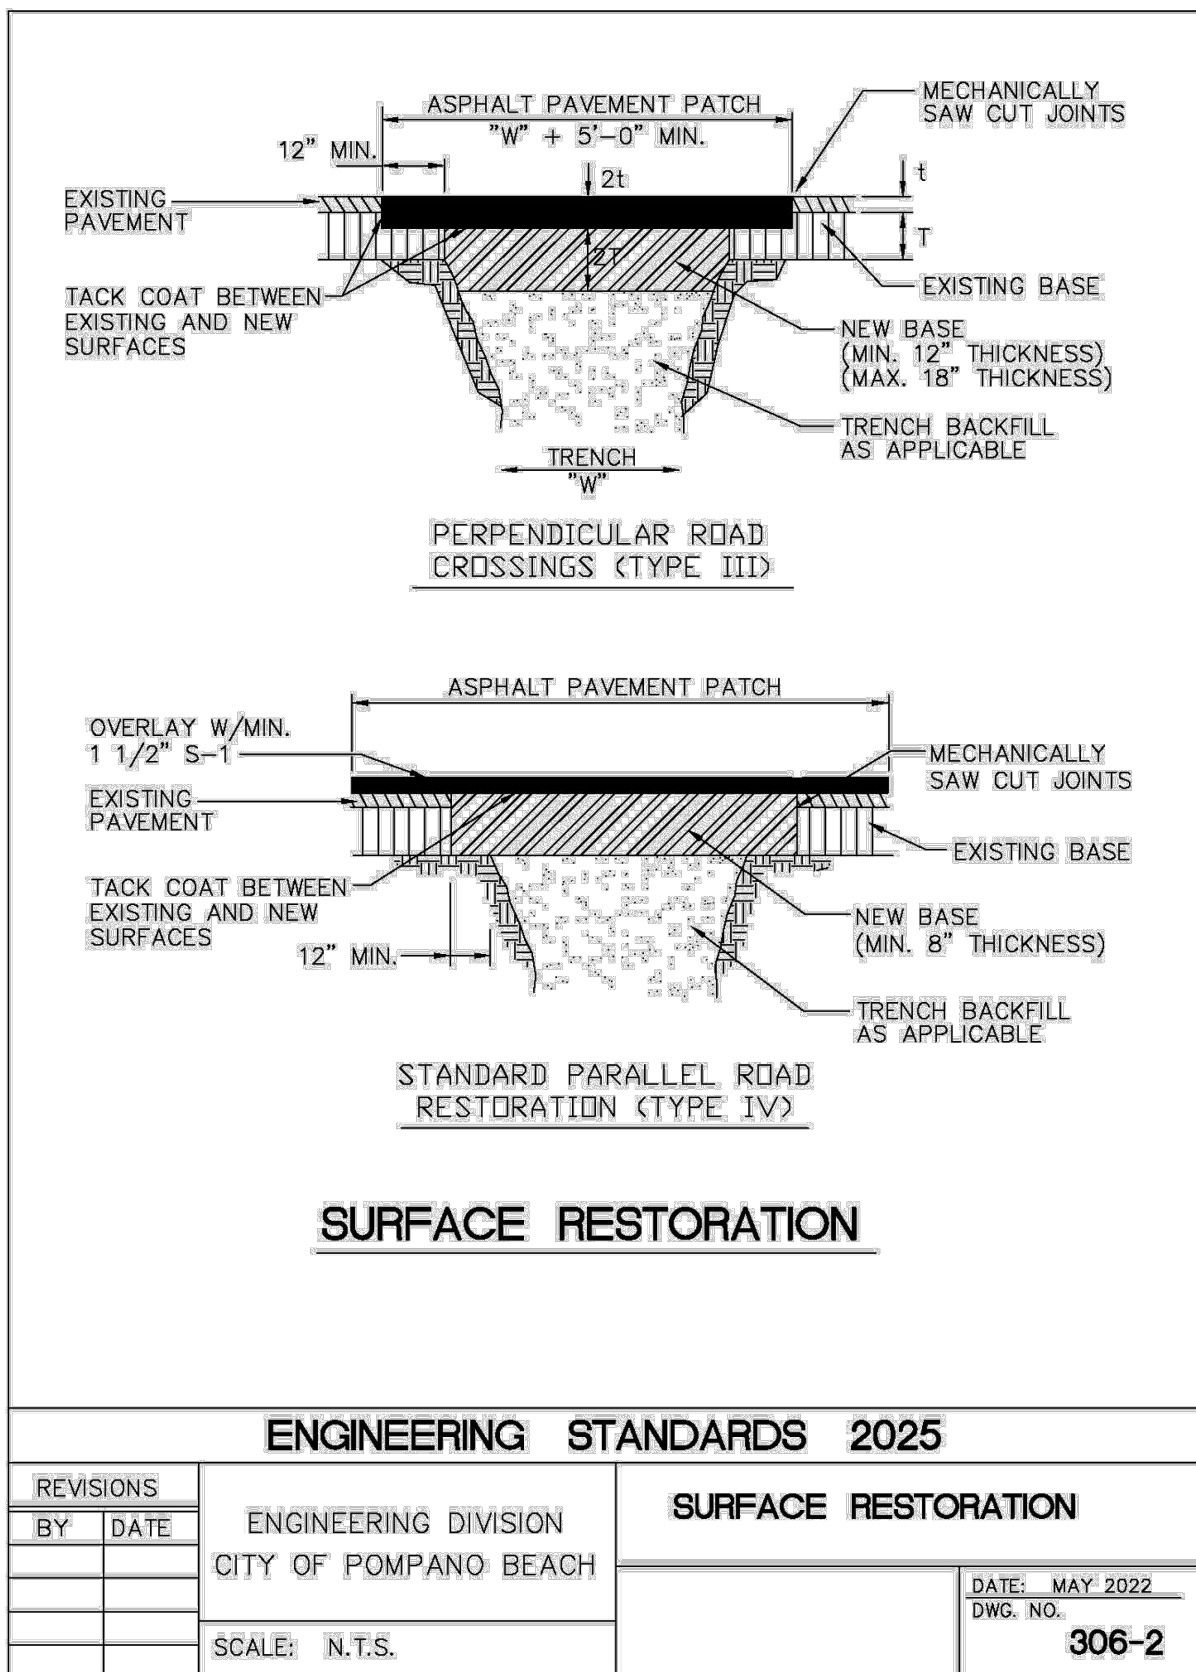

<https://cdn.pompanobeachfl.gov/city/pages/engineering/misc-standard/306-2-Road-Surface-Restoration.jpg>

1/1

★ MICHAEL P. CARR ★

LICENSE

No. 72424

★

STATE OF

FLORIDA

★

PROFESSIONAL ENGINEER

DATE SIGNED

MICHAEL CARR

PROFESSIONAL ENGINEER FL Lic. No. 72424

LANGAN

Langan Engineering and Environmental Services, LLC.

110 East Broward Boulevard, Suite 1500

Fort Lauderdale, FL 33301

T: 954.320.2100 F: 954.320.2101 www.langan.com

FBPE REGISTRY NO. 65011.B8172LB8198

Project

FESTIVAL SOUTH

NW 33RD ST

POMPAÑO BEACH

BROWARD COUNTY FLORIDA

Drawing Title

COPB DETAILS

Project No.

330134202

Date

JANUARY 2026

Drawn By

EWM

Checked By

MPC

Drawing No.

C-9.0

Date	Description	No.
	Revisions	