



LANDSCAPE LEGEND								
KEY	SYMBOL	SCIENTIFIC NAME	COMMON NAME	HEIGHT A	SPREAD B	TRUNK C	QUANTITY	REMARKS
		QUERCUS VIRGINIANA	LIVE OAK	12'	6'	3"	5	
		CONOCARPUS ERECTA - SERICEA	SILVER BUTTONWOOD	4'-0"	FULL	-	77	PLANT 3'-0" O.C.
			PEAR ROCK					INSTALL OVER ONE LAYER PRO 5' WEED BARRIER AS MFR. BY DEWITT COMPANY 1-800-888-9664
			BAHIA SOD					SOLID SOD

OVERALL SITE AREA = 3,489 SF.
SOD AREA REQUIRED = 3,489 SF. X 20% = 698 SF.
PROVIDED = 798 SF.

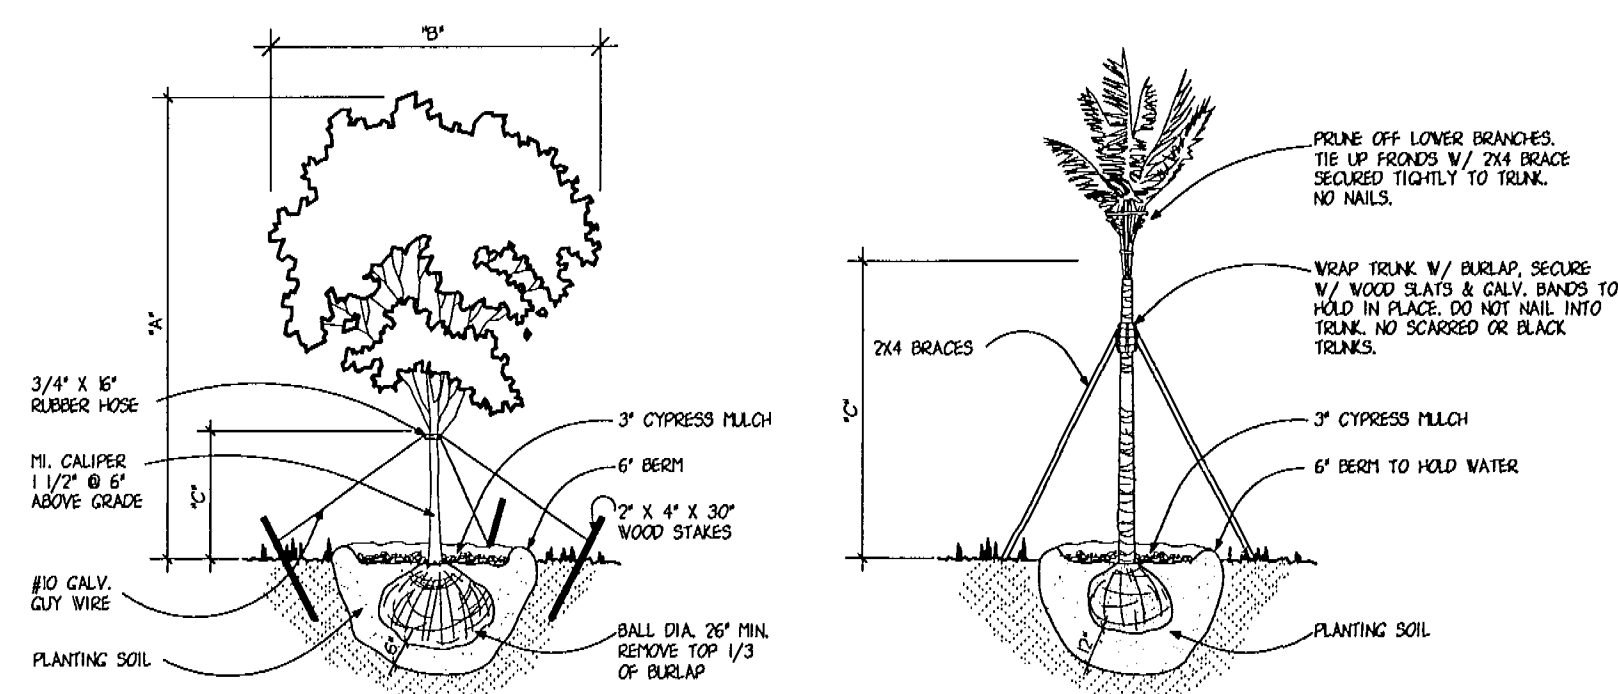


TREE PLANTING DETAIL
NO SCALE

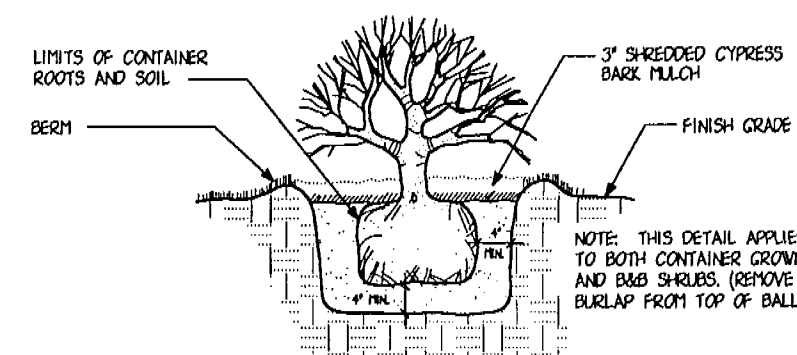


SHRUB PLANTING DETAIL
NO SCALE

GENERAL LANDSCAPE NOTES

1. PRIOR TO INSTALLING LANDSCAPE MATERIAL, UNDERGROUND UTILITIES SHALL BE LOCATED AND LOCATIONS OF LANDSCAPE MATERIAL ADJUSTED ACCORDINGLY.
2. ALL LANDSCAPE AREAS SHALL HAVE 100% IRRIGATION COVERAGE WITH 50% OVERLAP, RUST FREE WATER. CONTRACTOR TO PROVIDE SHOP DRAWINGS FOR IRRIGATION SYSTEM.
3. PROVIDE 1/4"-3/8" DIA. PEAROCK, 4" THICK UNDER EQUIPMENT BUILDING.

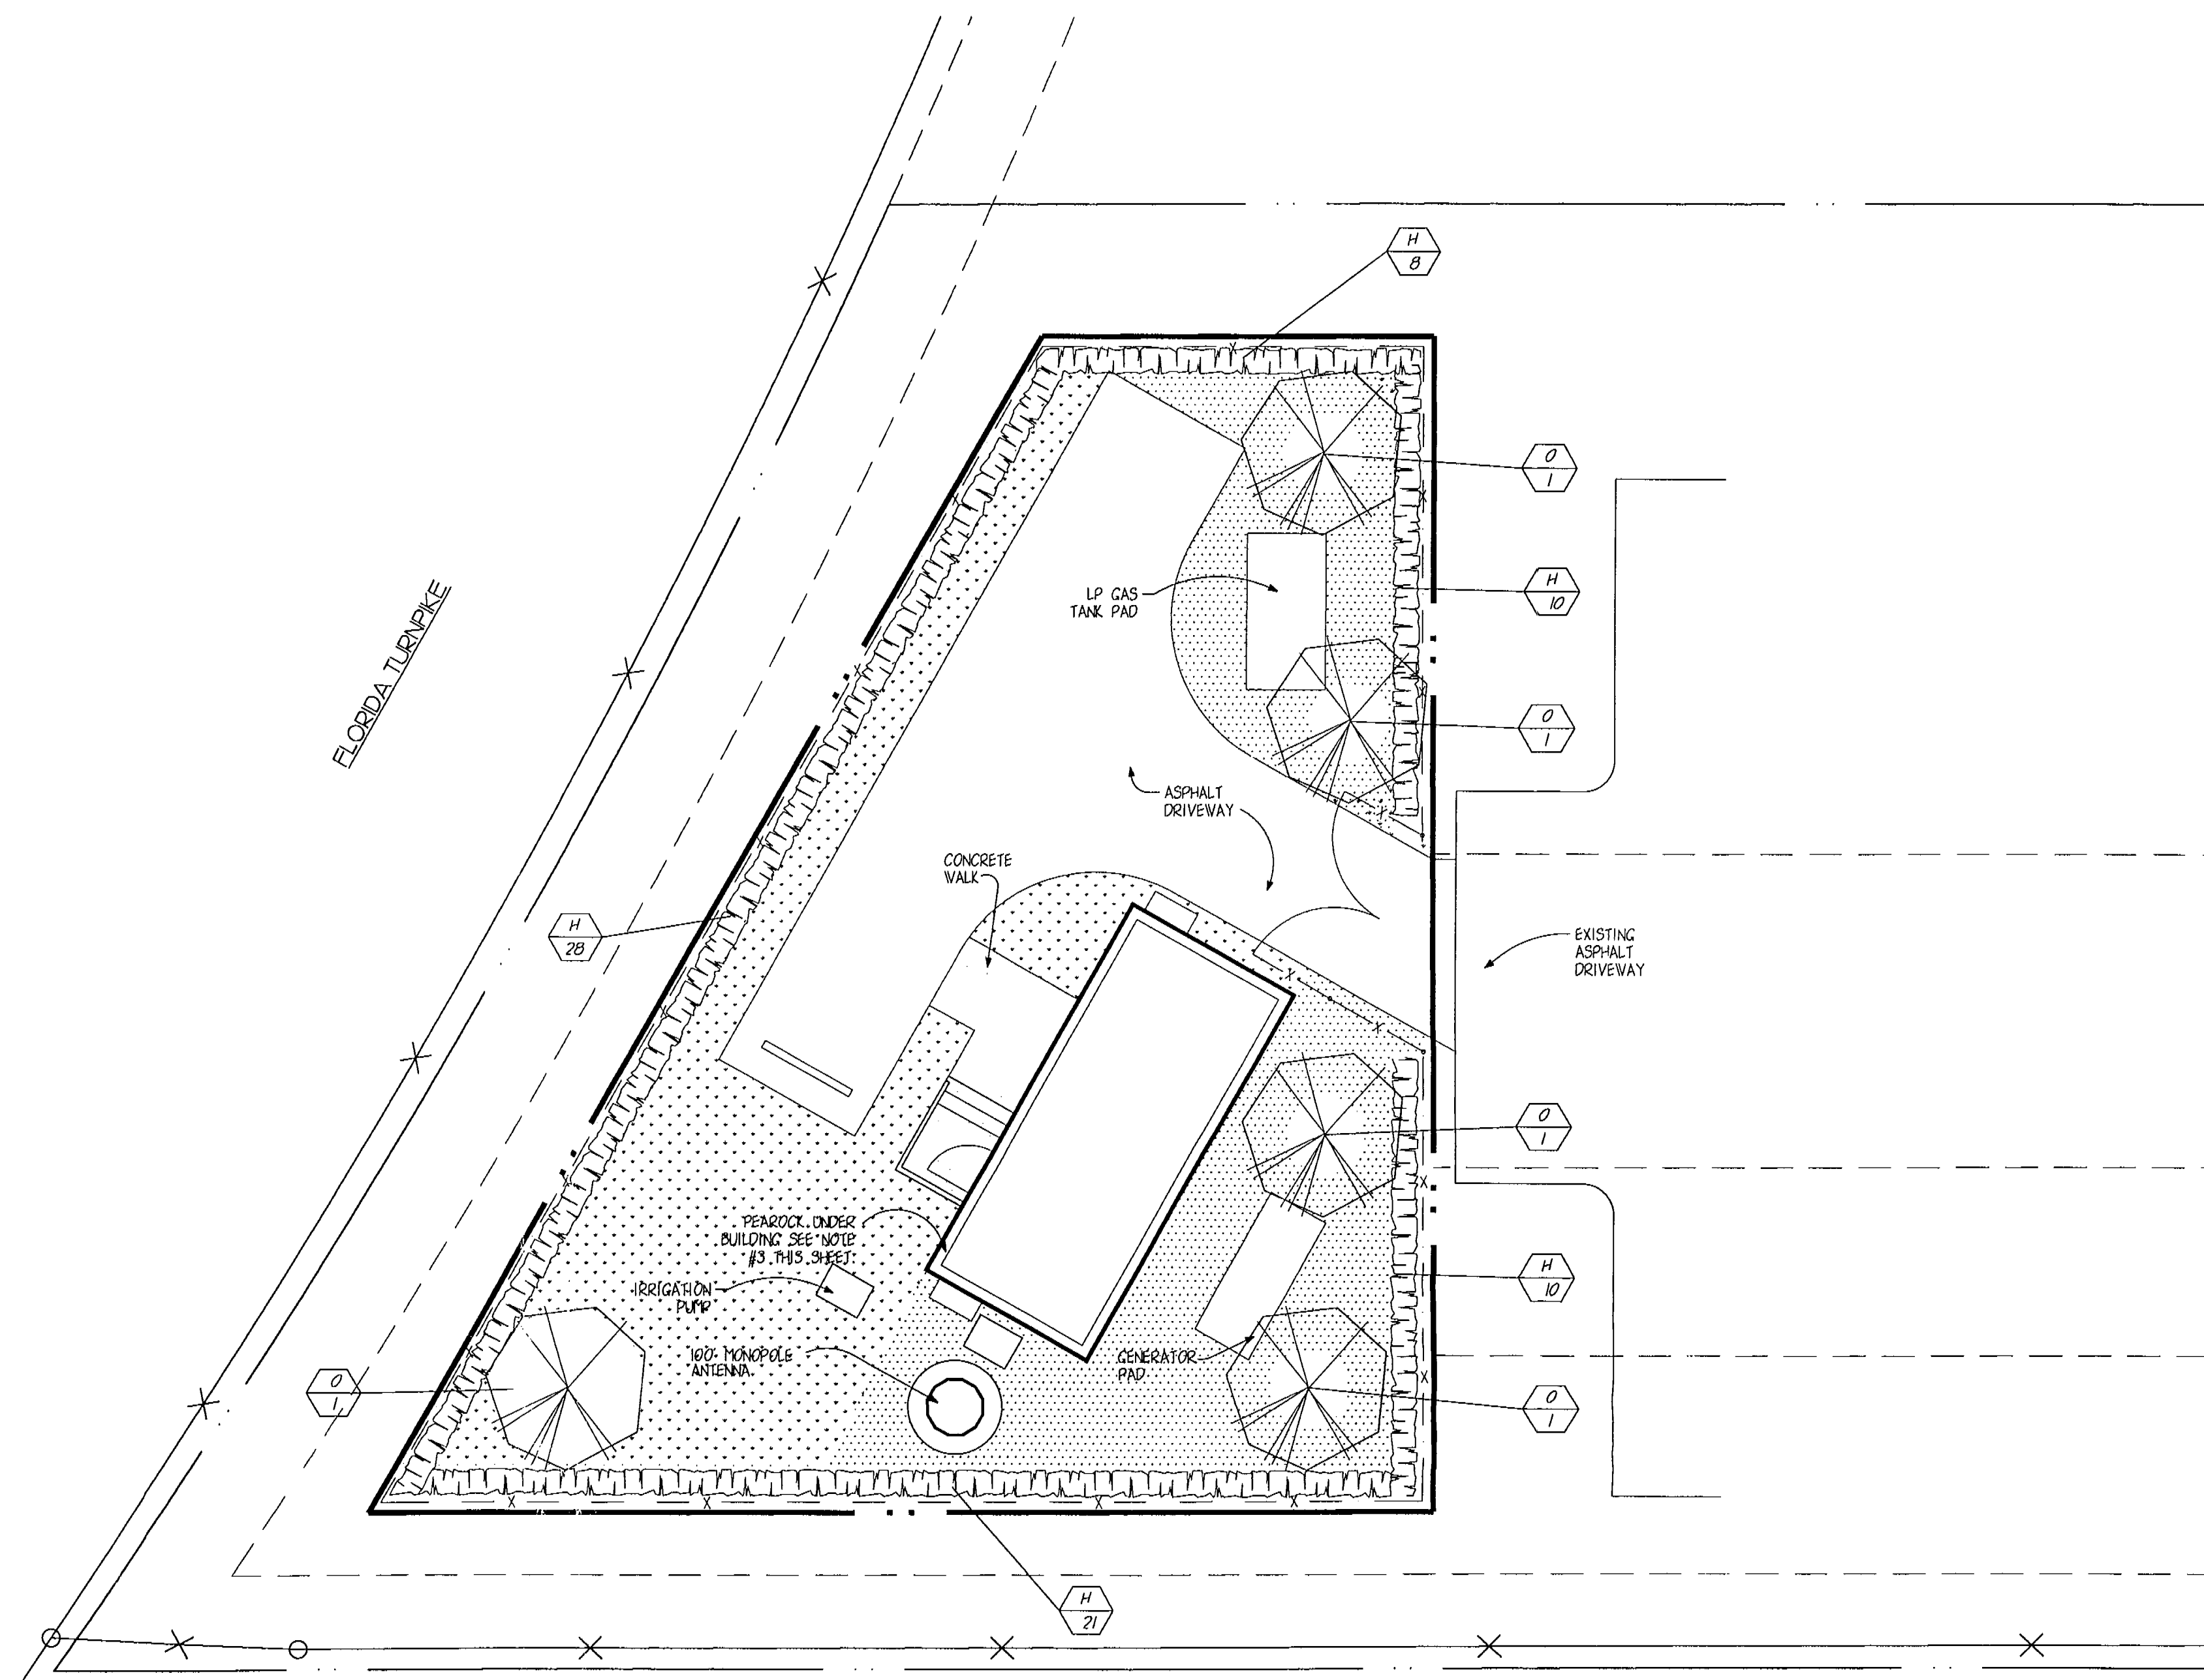

LANDSCAPE PLAN
1/8" = 1'-0"

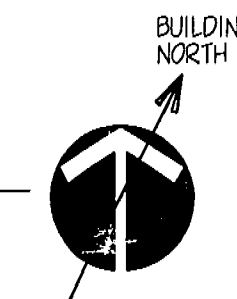

WAYNE E. VENSEL
ARCHITECT, INC.
1541 SUNSET DRIVE
CORAL GABLES, FLORIDA 33143
SUITE 303
1305662-1690

BELL SOUTH Mobility
CELLULAR SITE "CDN"
POMPANO BEACH, FLORIDA

REVISIONS

DATE 10/6/97

FILE BE12LI

JOB BE-12

SHEET 3

L-1
OF 11