

[illegible]

**PRELIMINARY PLAN
NOT FOR CONSTRUCTION**

THESE PLANS ARE NOT FULLY PERMITTED
AND ARE SUBJECT TO REVISIONS MADE
DURING THE PERMITTING PROCESS.

RESPONSIBILITY FOR THE USE OF THESE PLANS PRIOR TO OBTAINING PERMITS FROM ALL AGENCIES HAVING JURISDICTION OVER THE PROJECT WILL FALL SOLELY UPON THE USER.

ISSUE DATE:	10/15/2025
-------------	------------

DESIGNED BY: KU, SL

DRAWN BY: KU, GM

CHECKED BY: KU, KS

BID-CONTRACT:

PAUL H. WEINBERG, PLA
FLORIDA REG. NO. LA6666804
(FOR THE FIRM)

CLIENT

**FIRST
INDUSTRIAL**

PROJECT


**FIRST 95 DISTRIBUTION
CENTER- PHASE II
1000-1041 NW 12th Ter.
Pompano Beach, FL**

SHEET TITLE

LIGHTING DETAILS

**SHEET
NUMBER** **LL-501**


PROJECT NUMBER	10607.14
----------------	----------

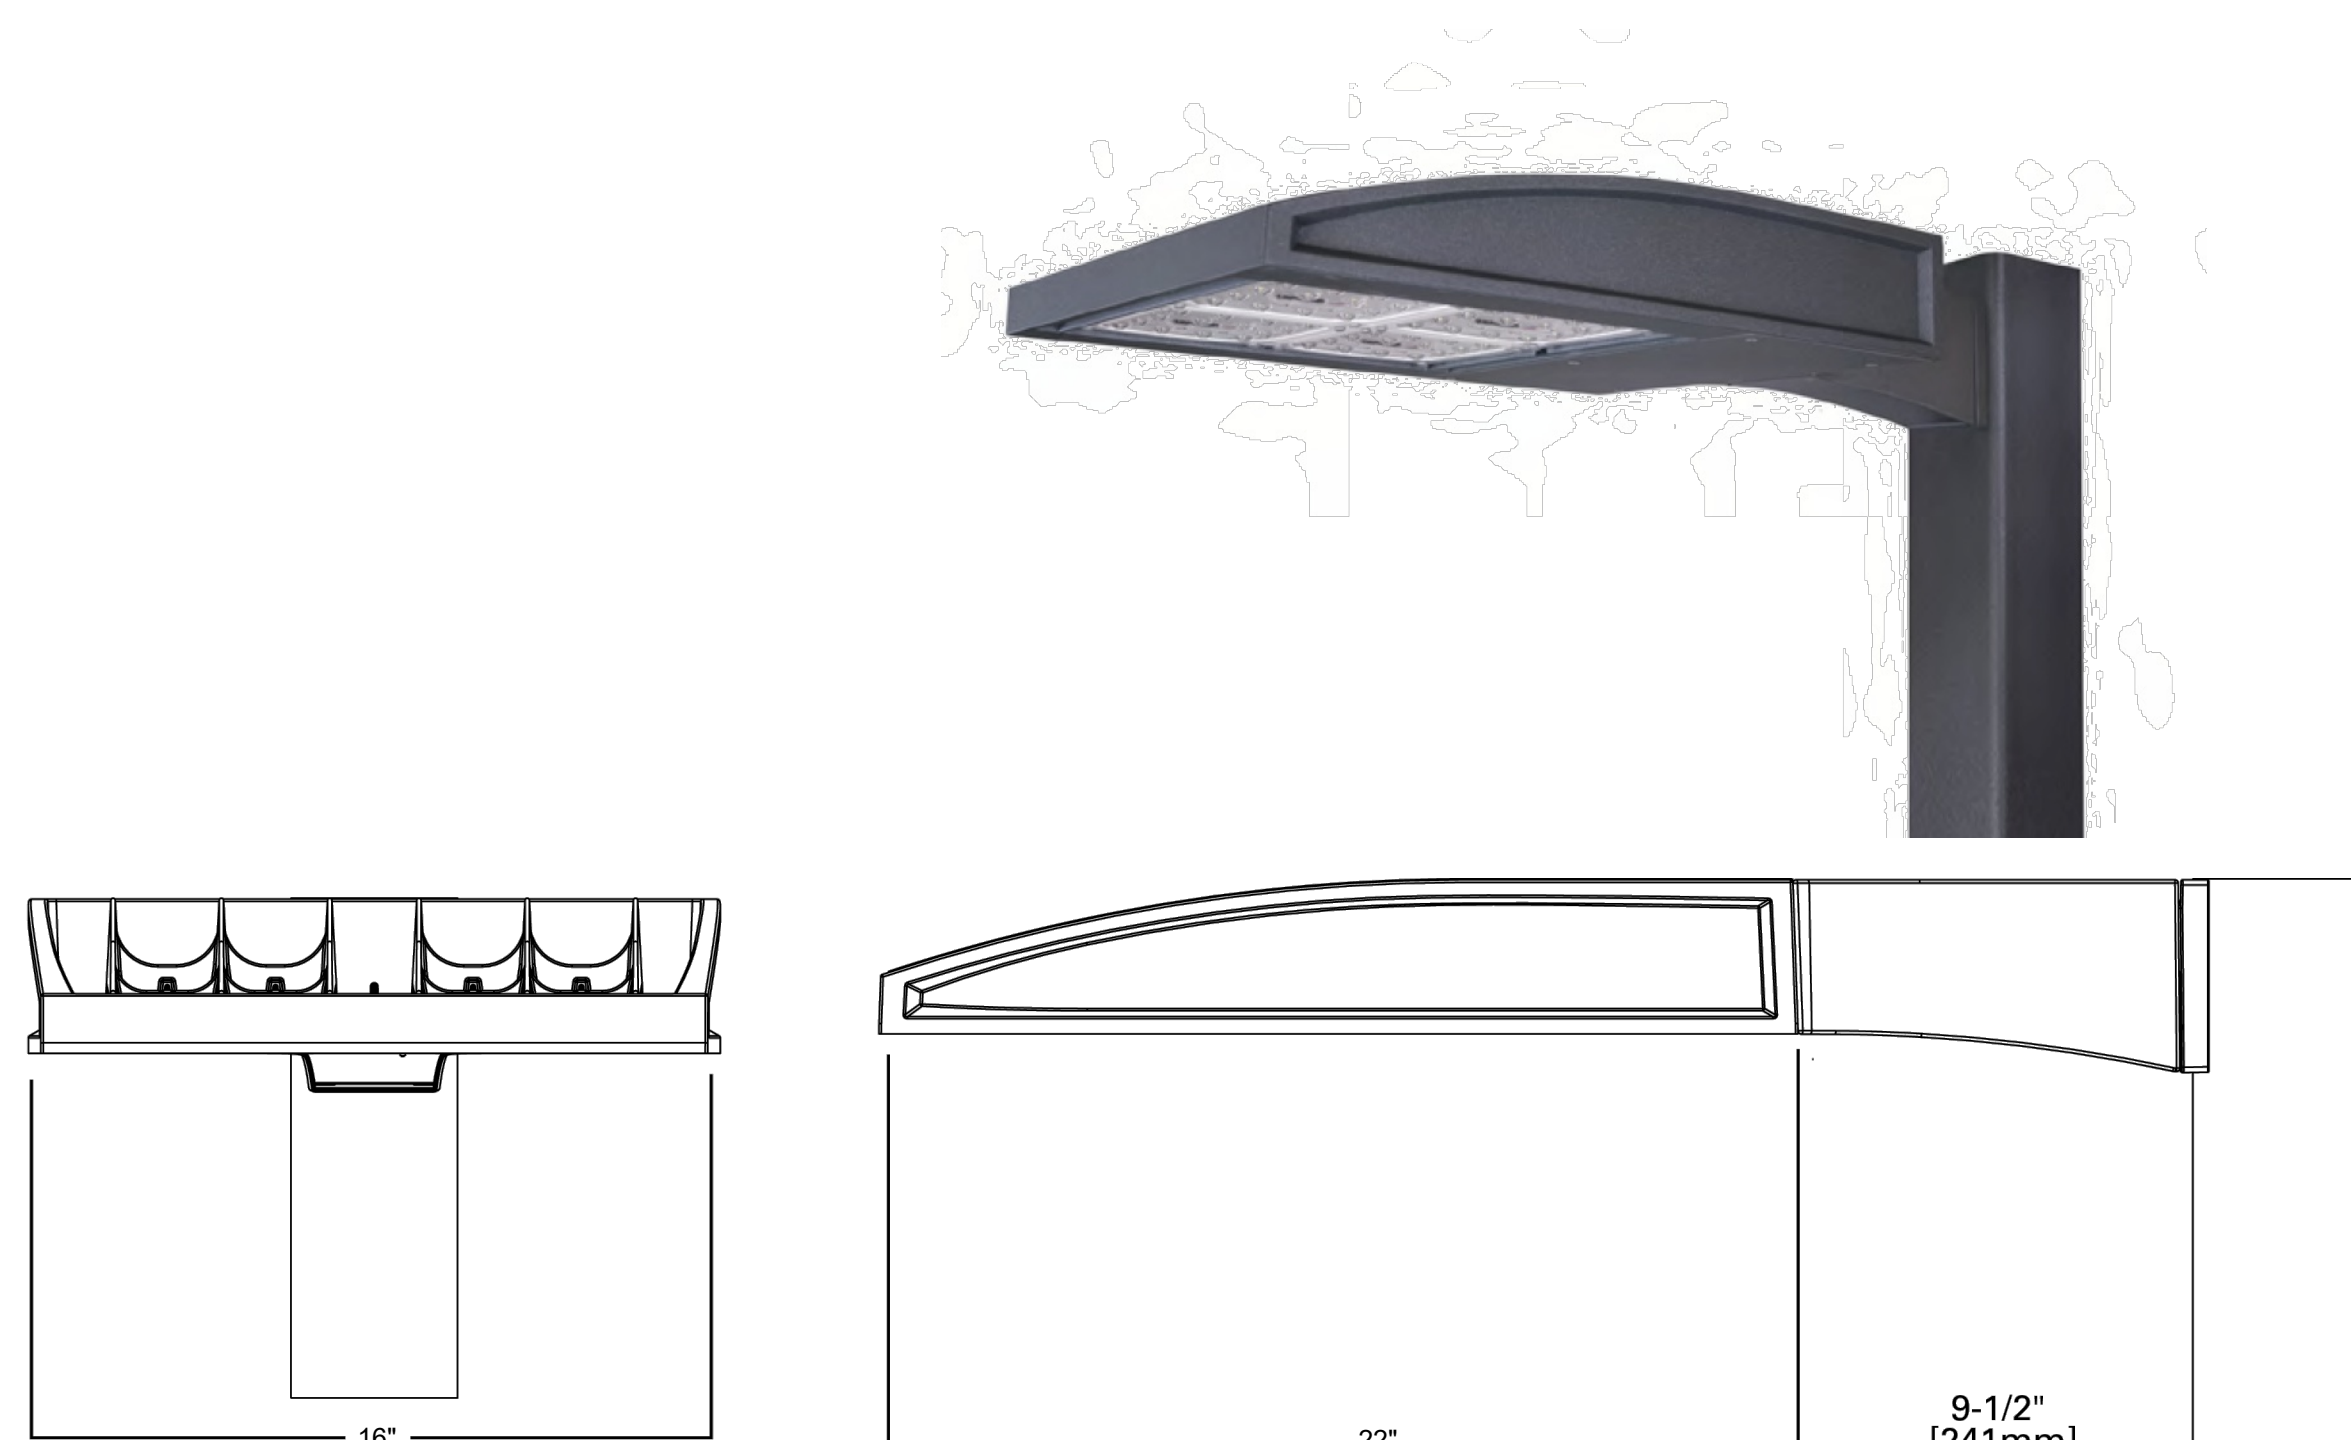

2 FIXTURE S1, S2, & S3 DETAIL

3	PLAN / SECTION


NOT TO SCALE

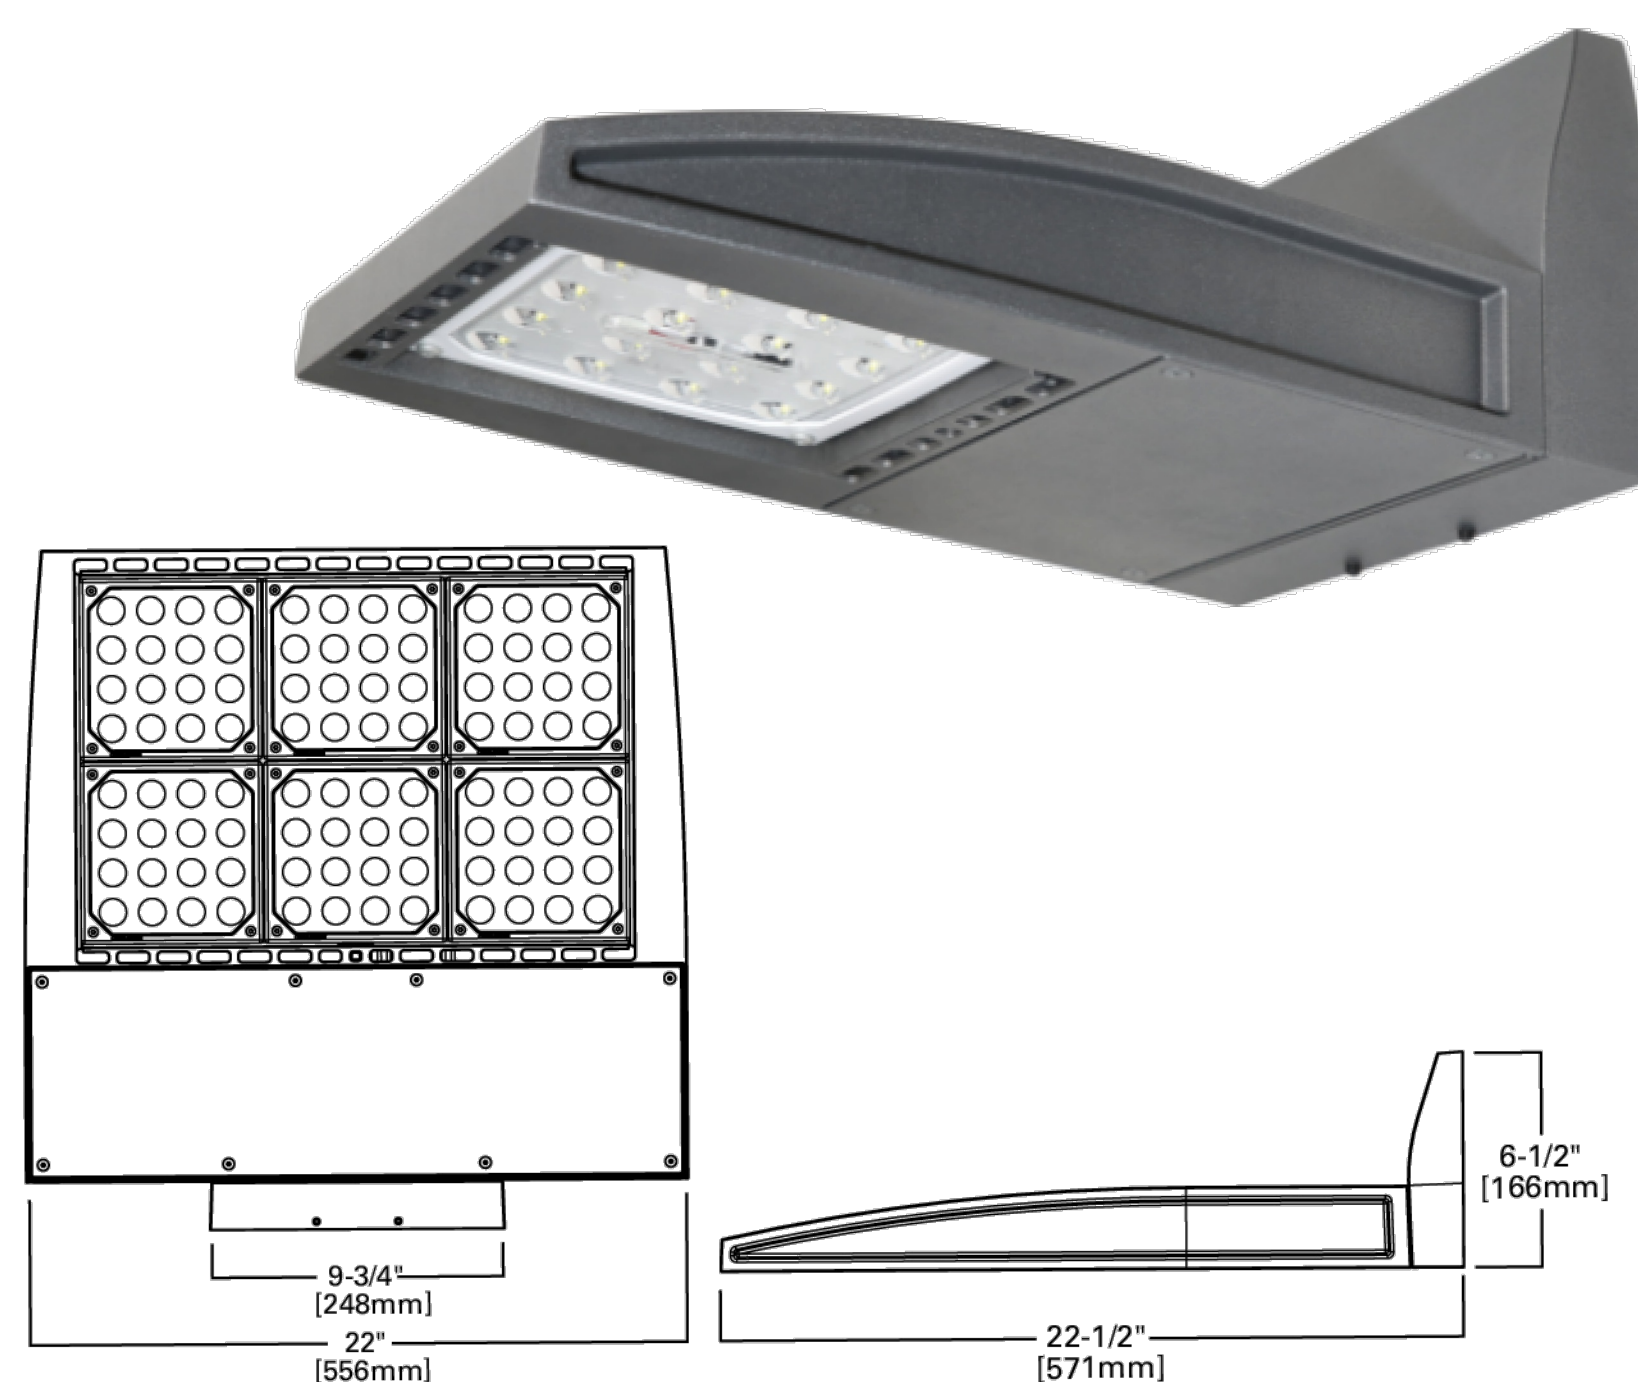

2 **FIXTURE SW DETAIL**

2	PLAN / SECTION

NOT TO SCALE

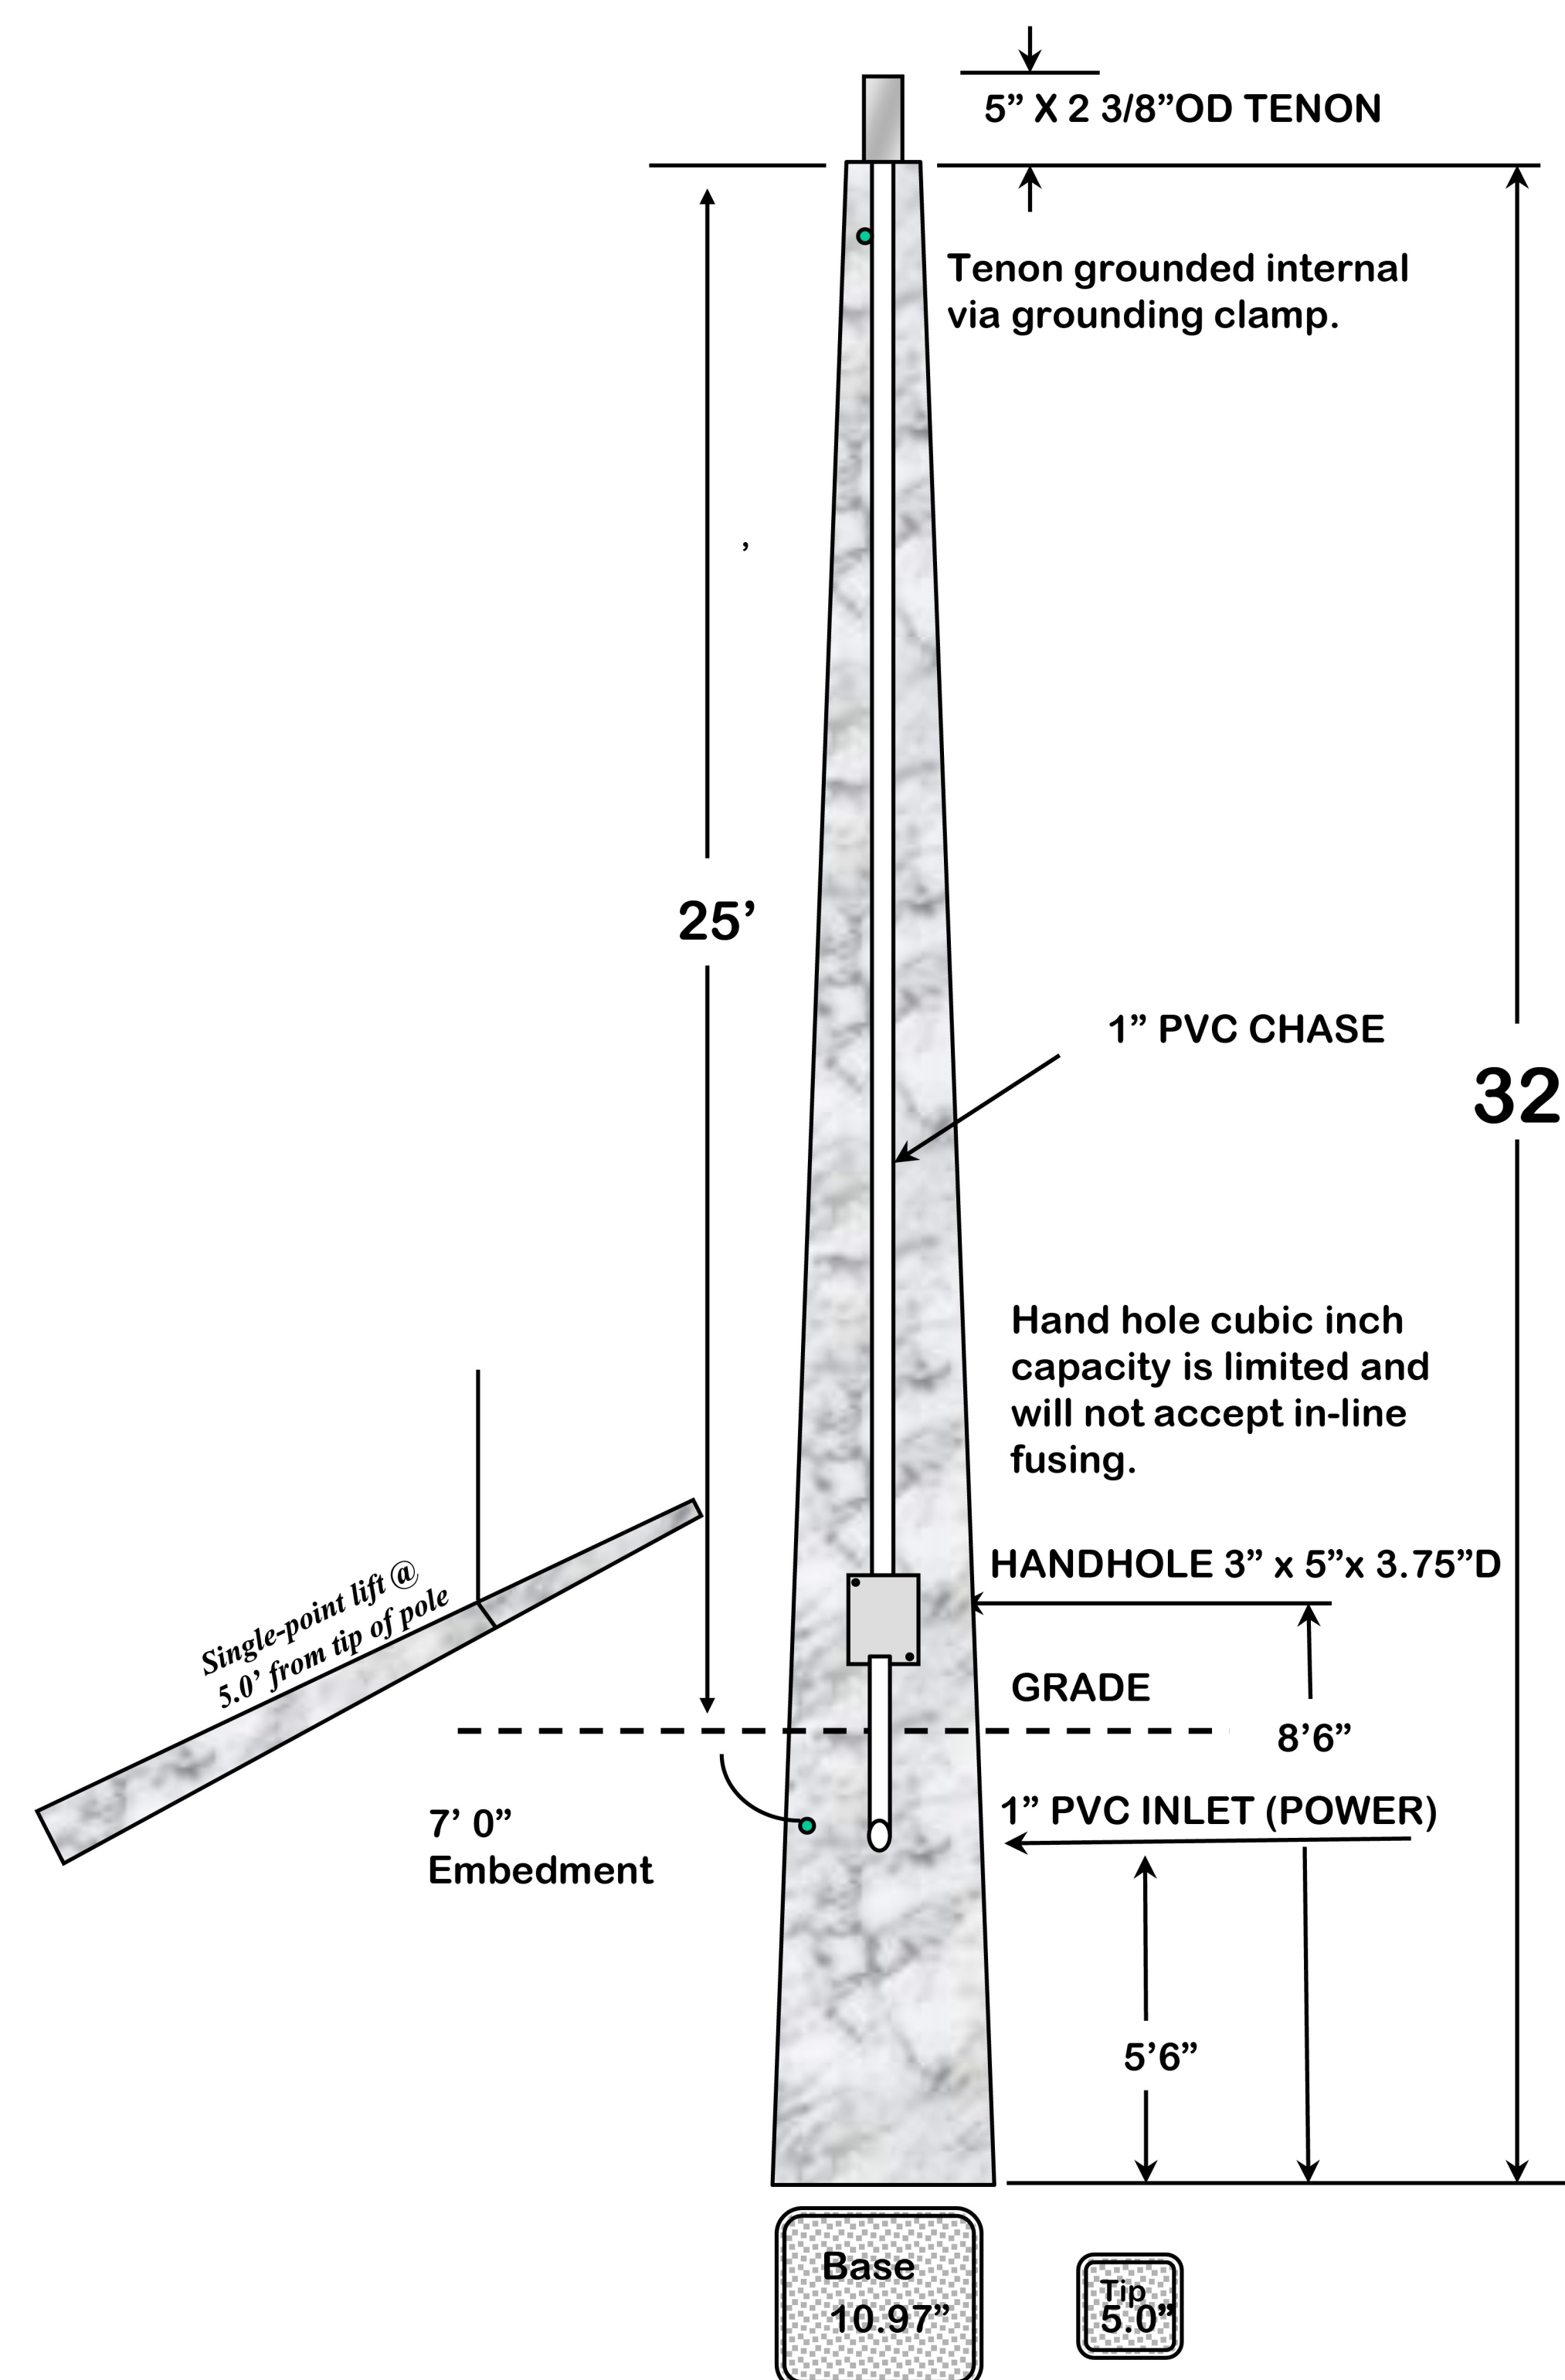

25' CONCRETE POLE DETAIL

1	PLAN / SECTION

NOT TO SCALE