

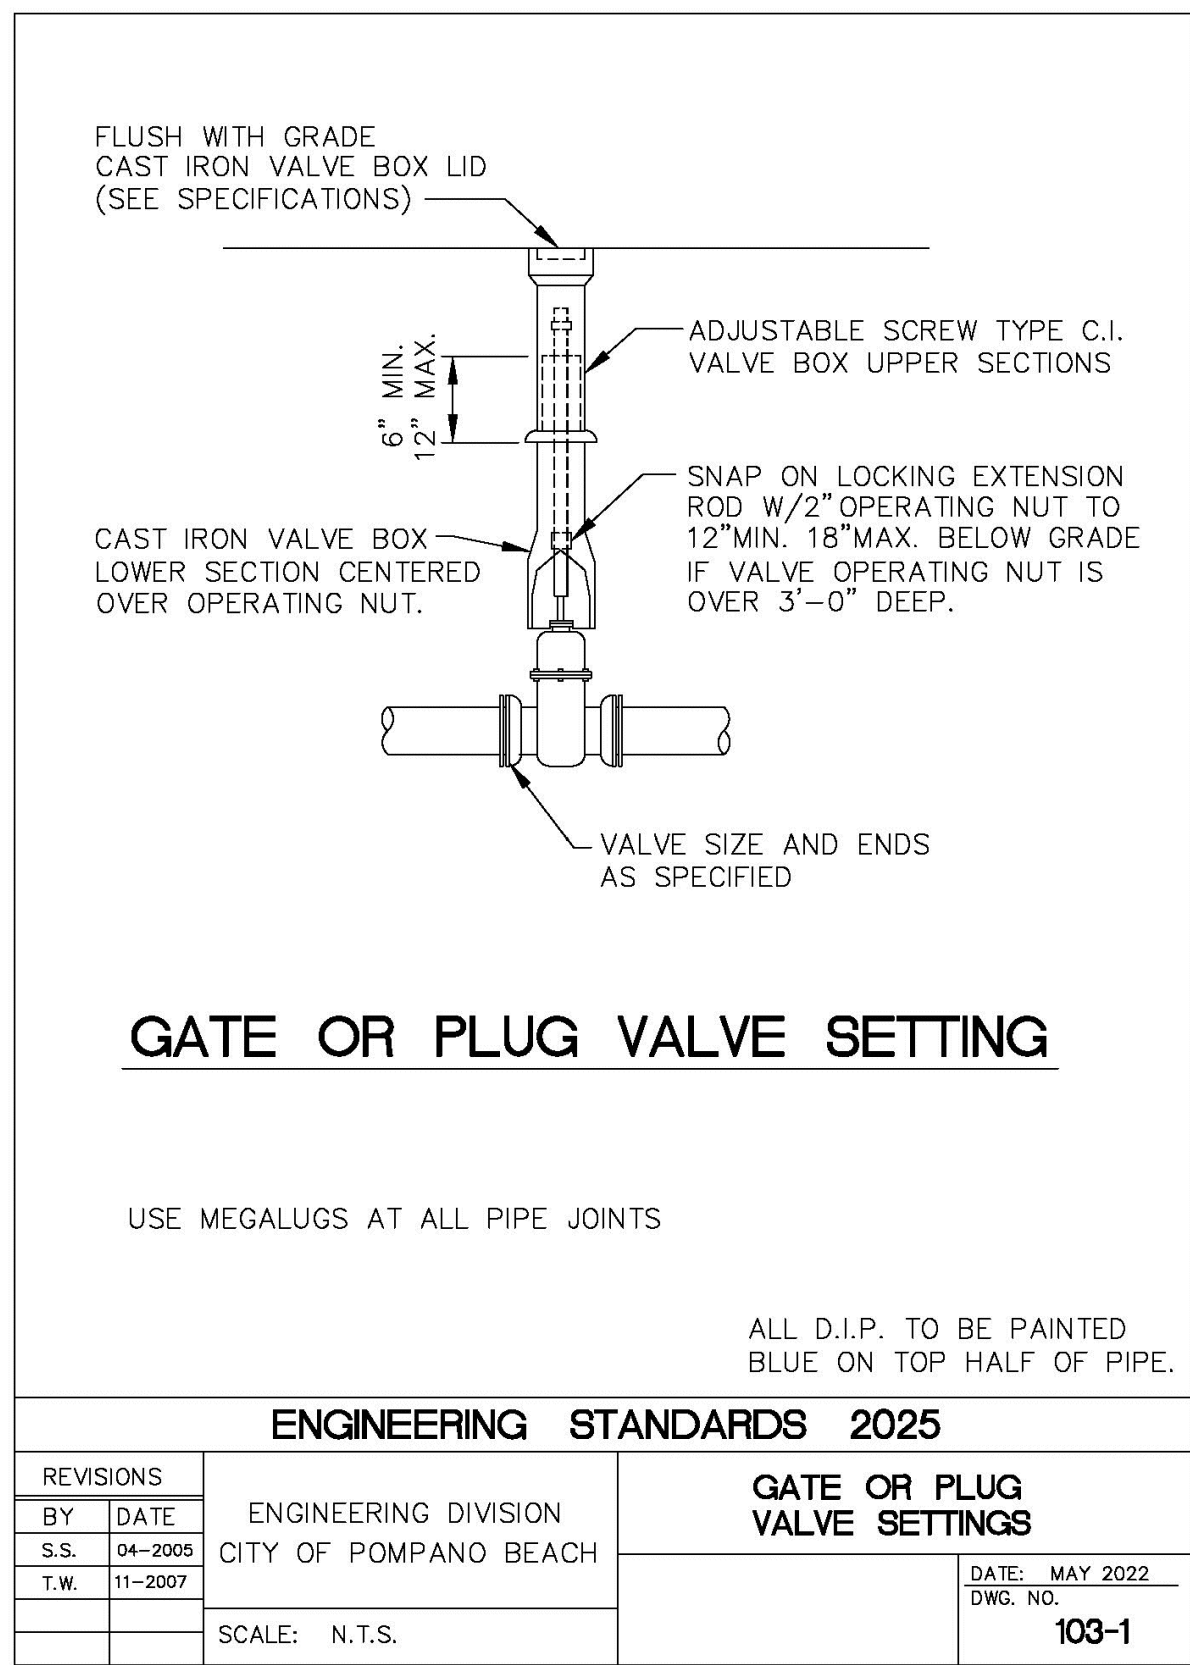
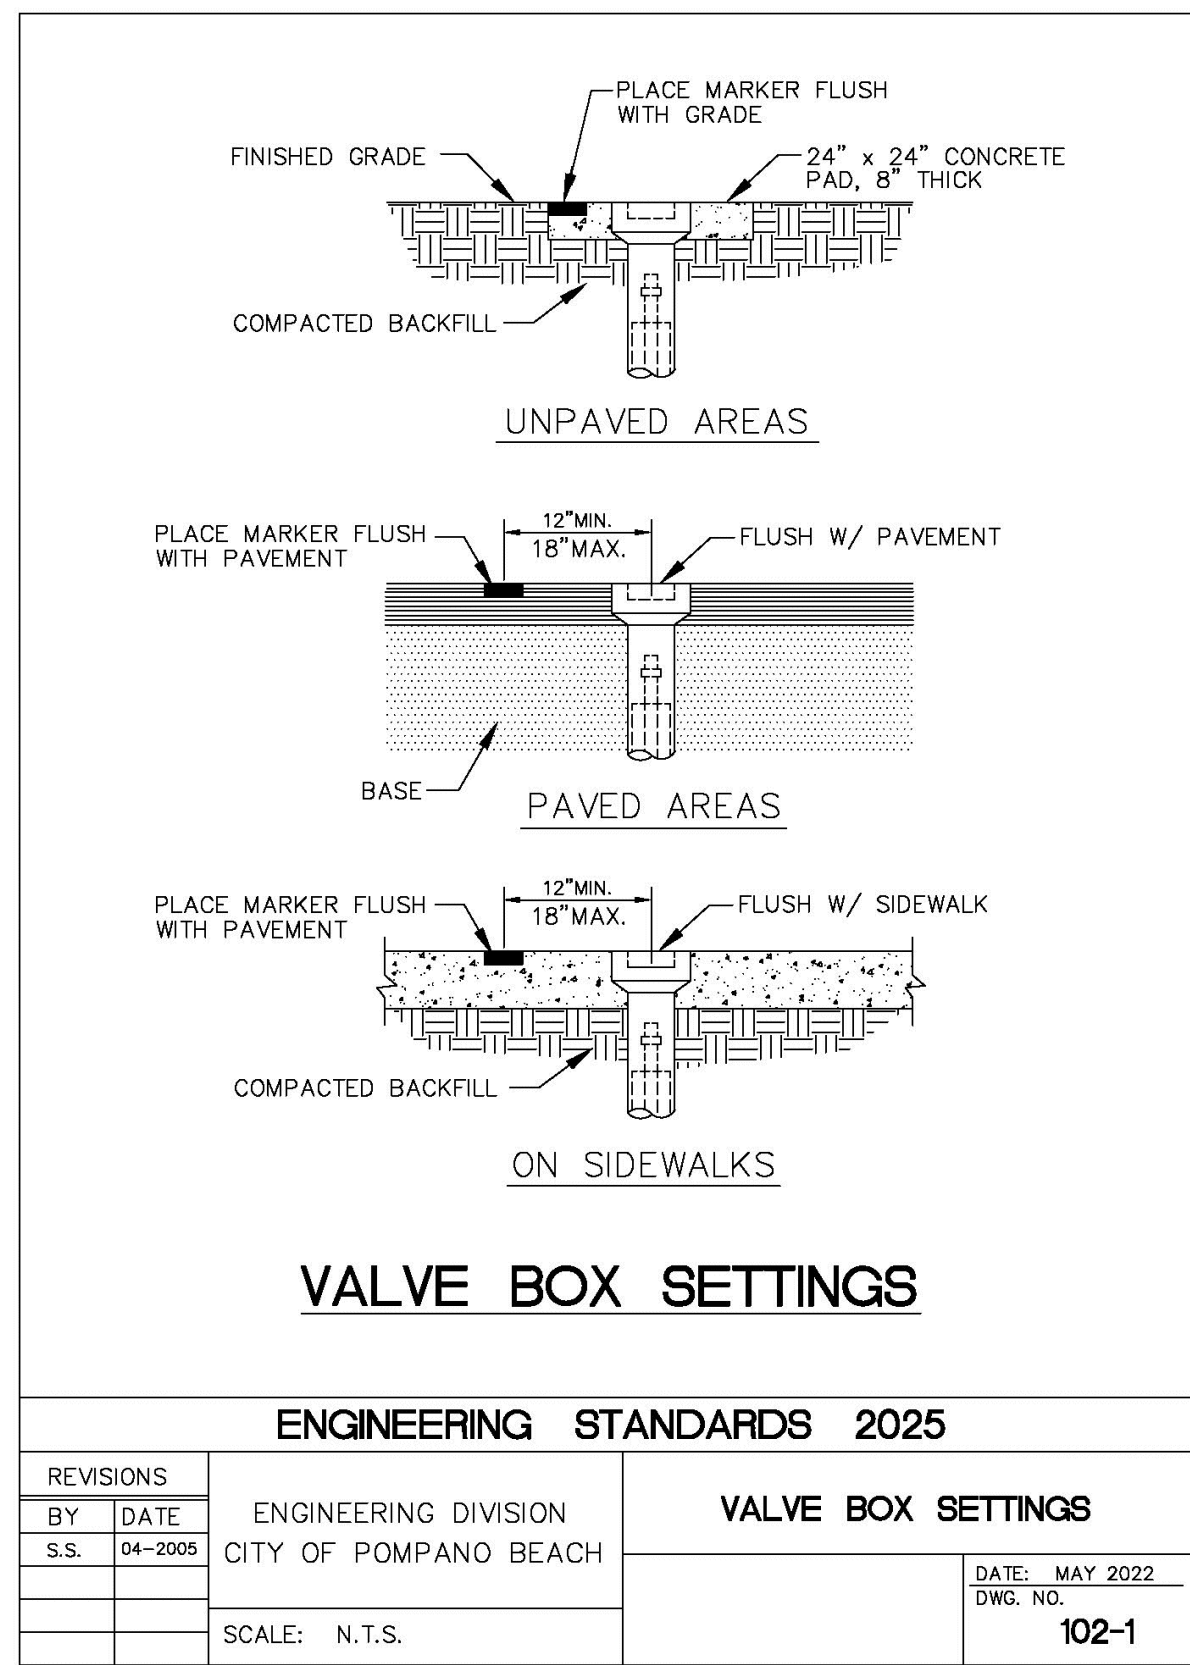
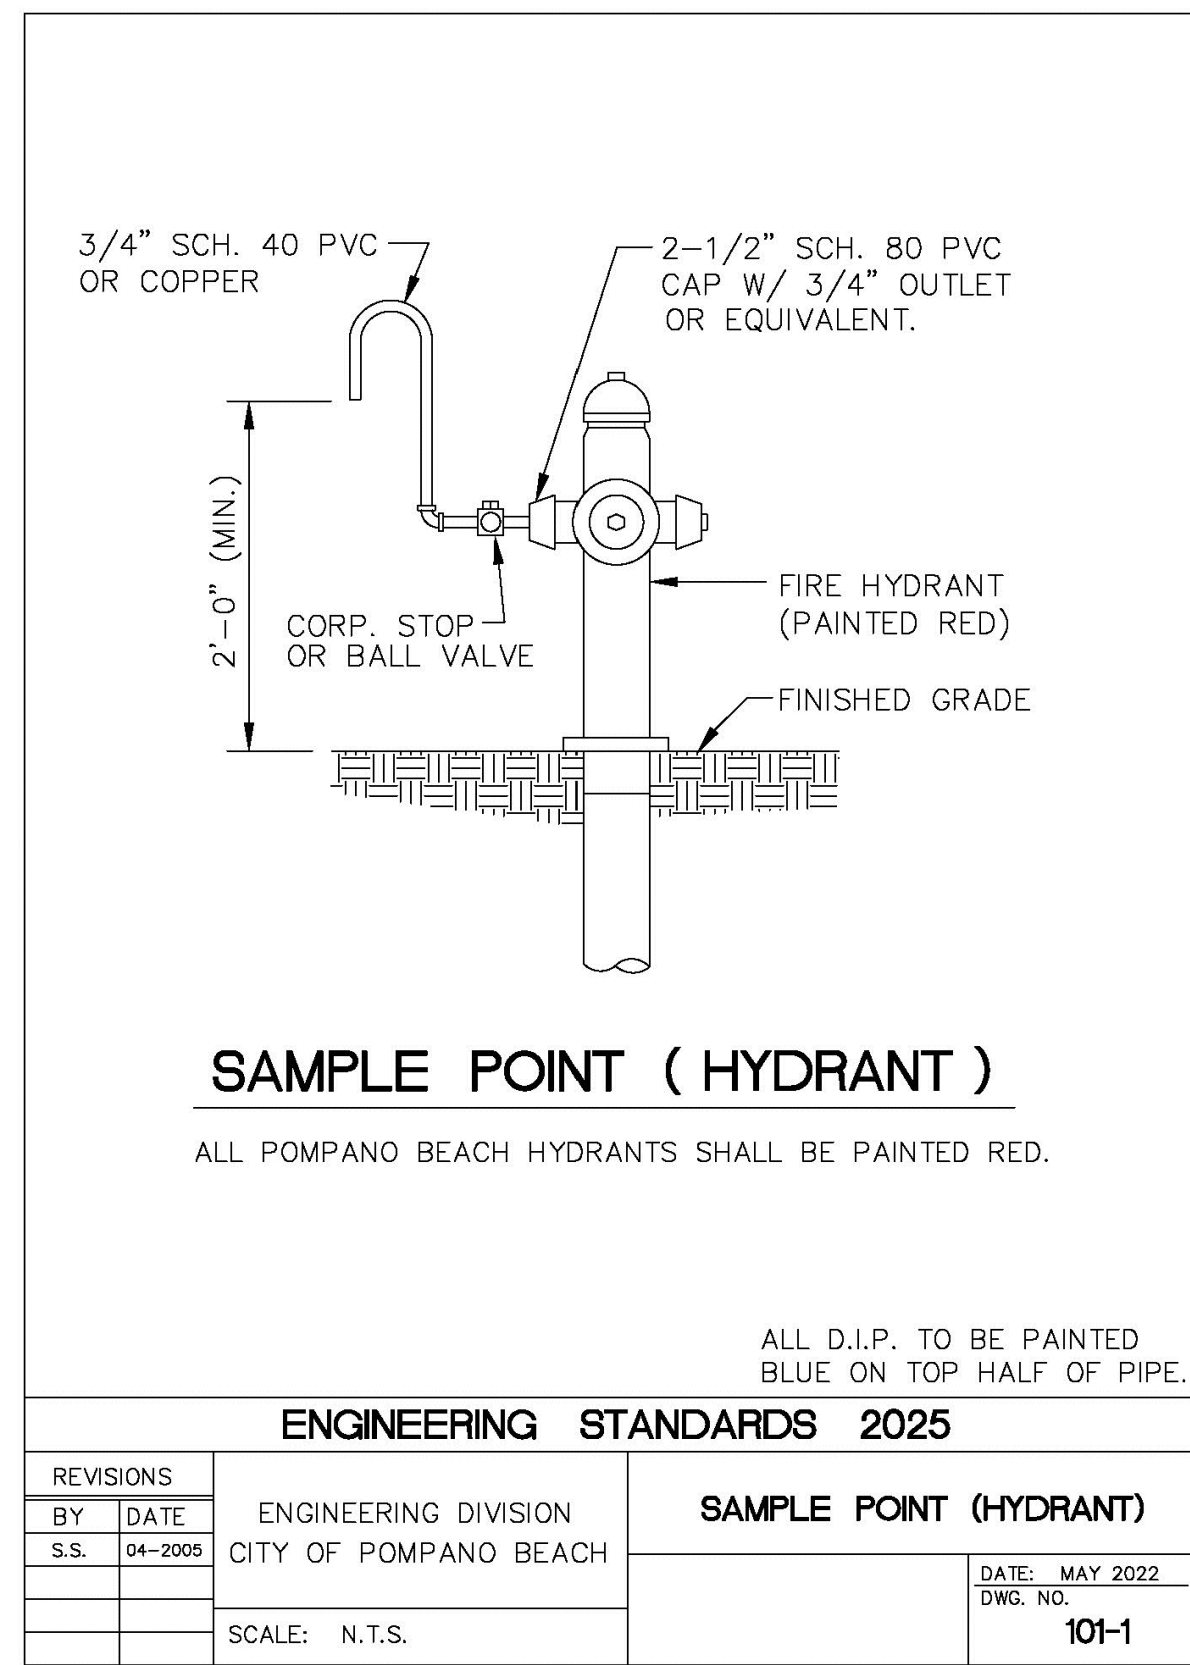
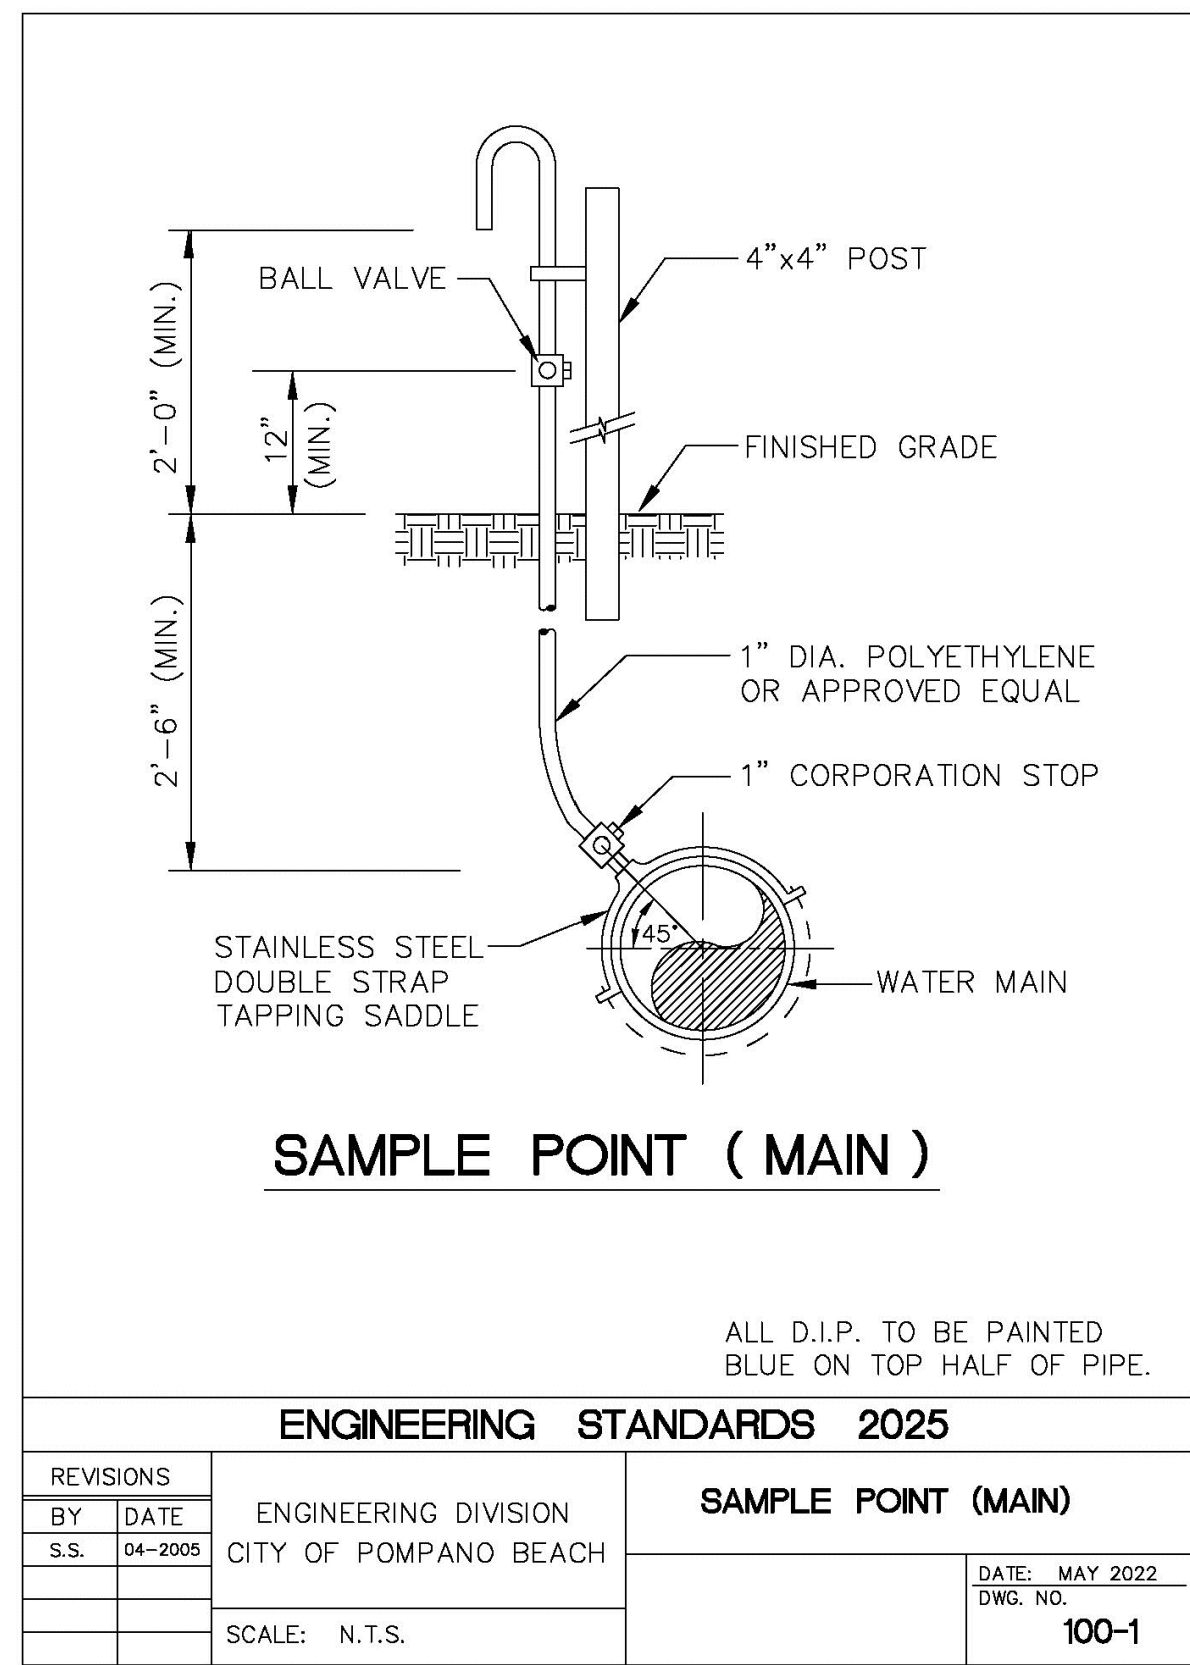
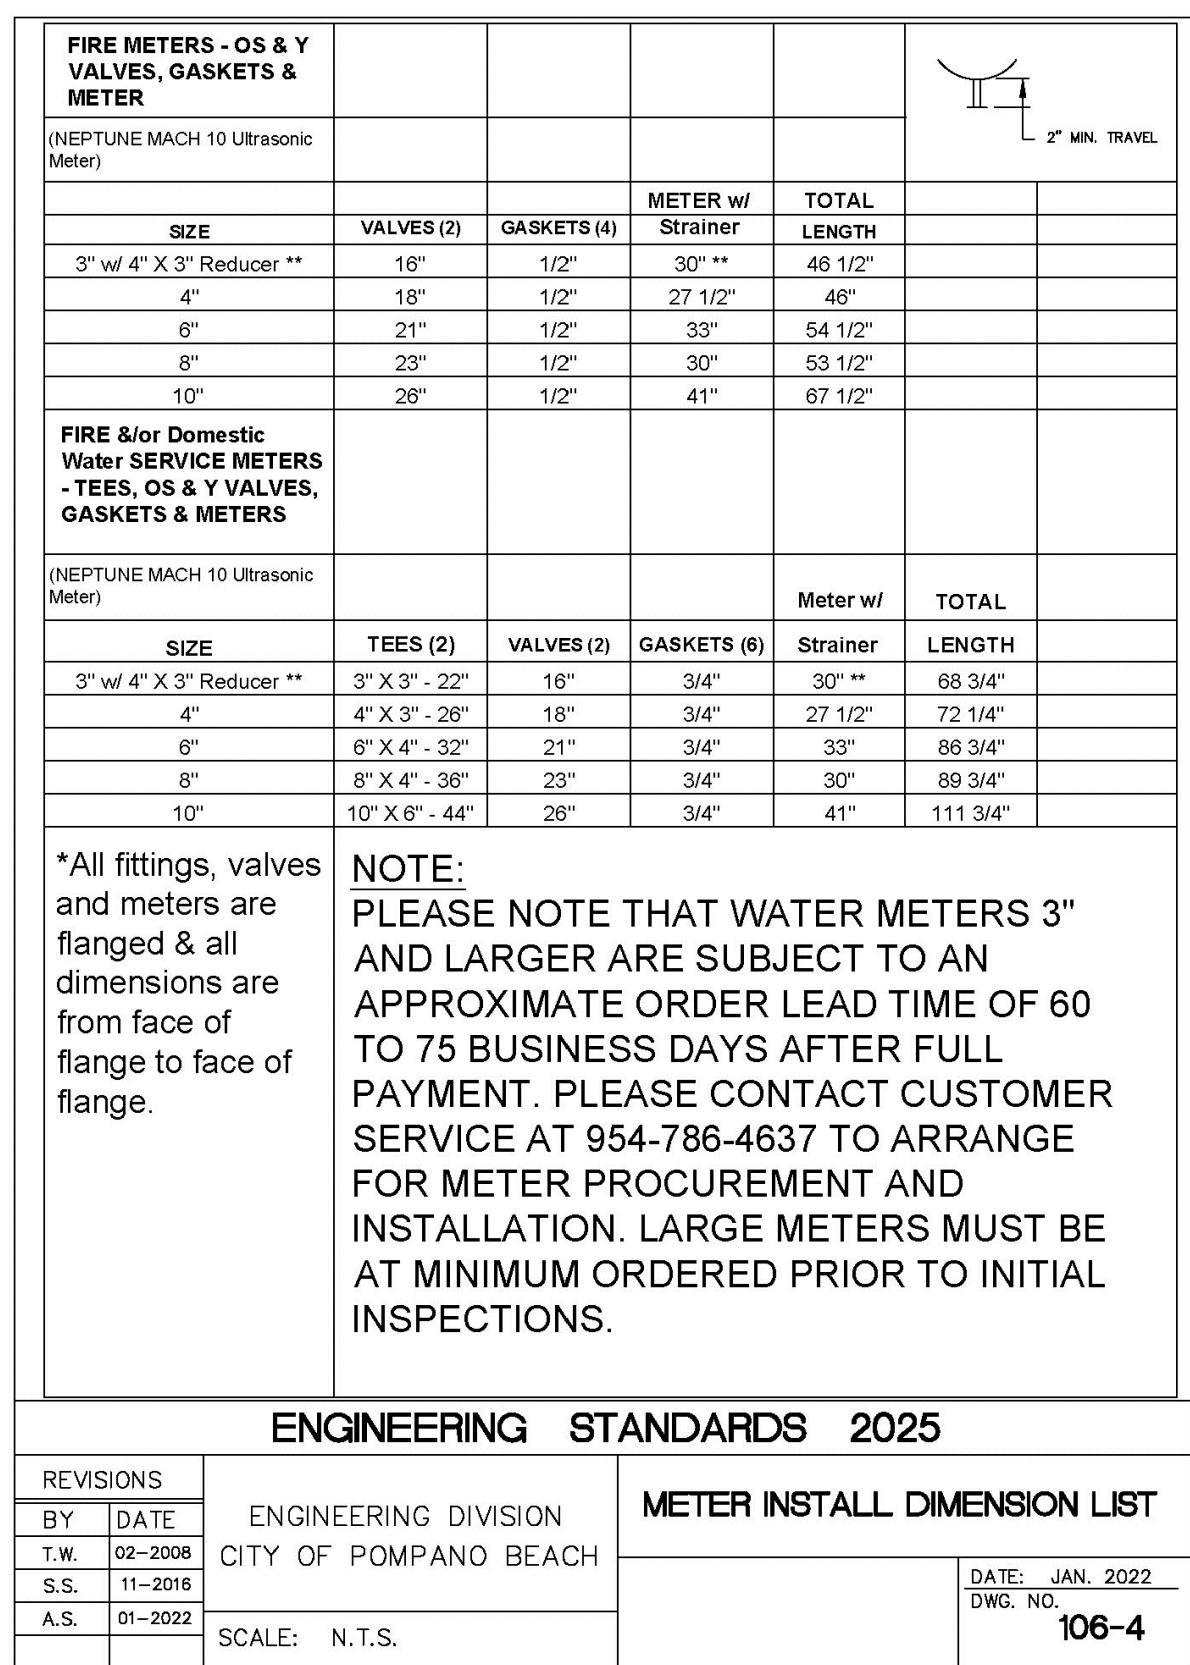
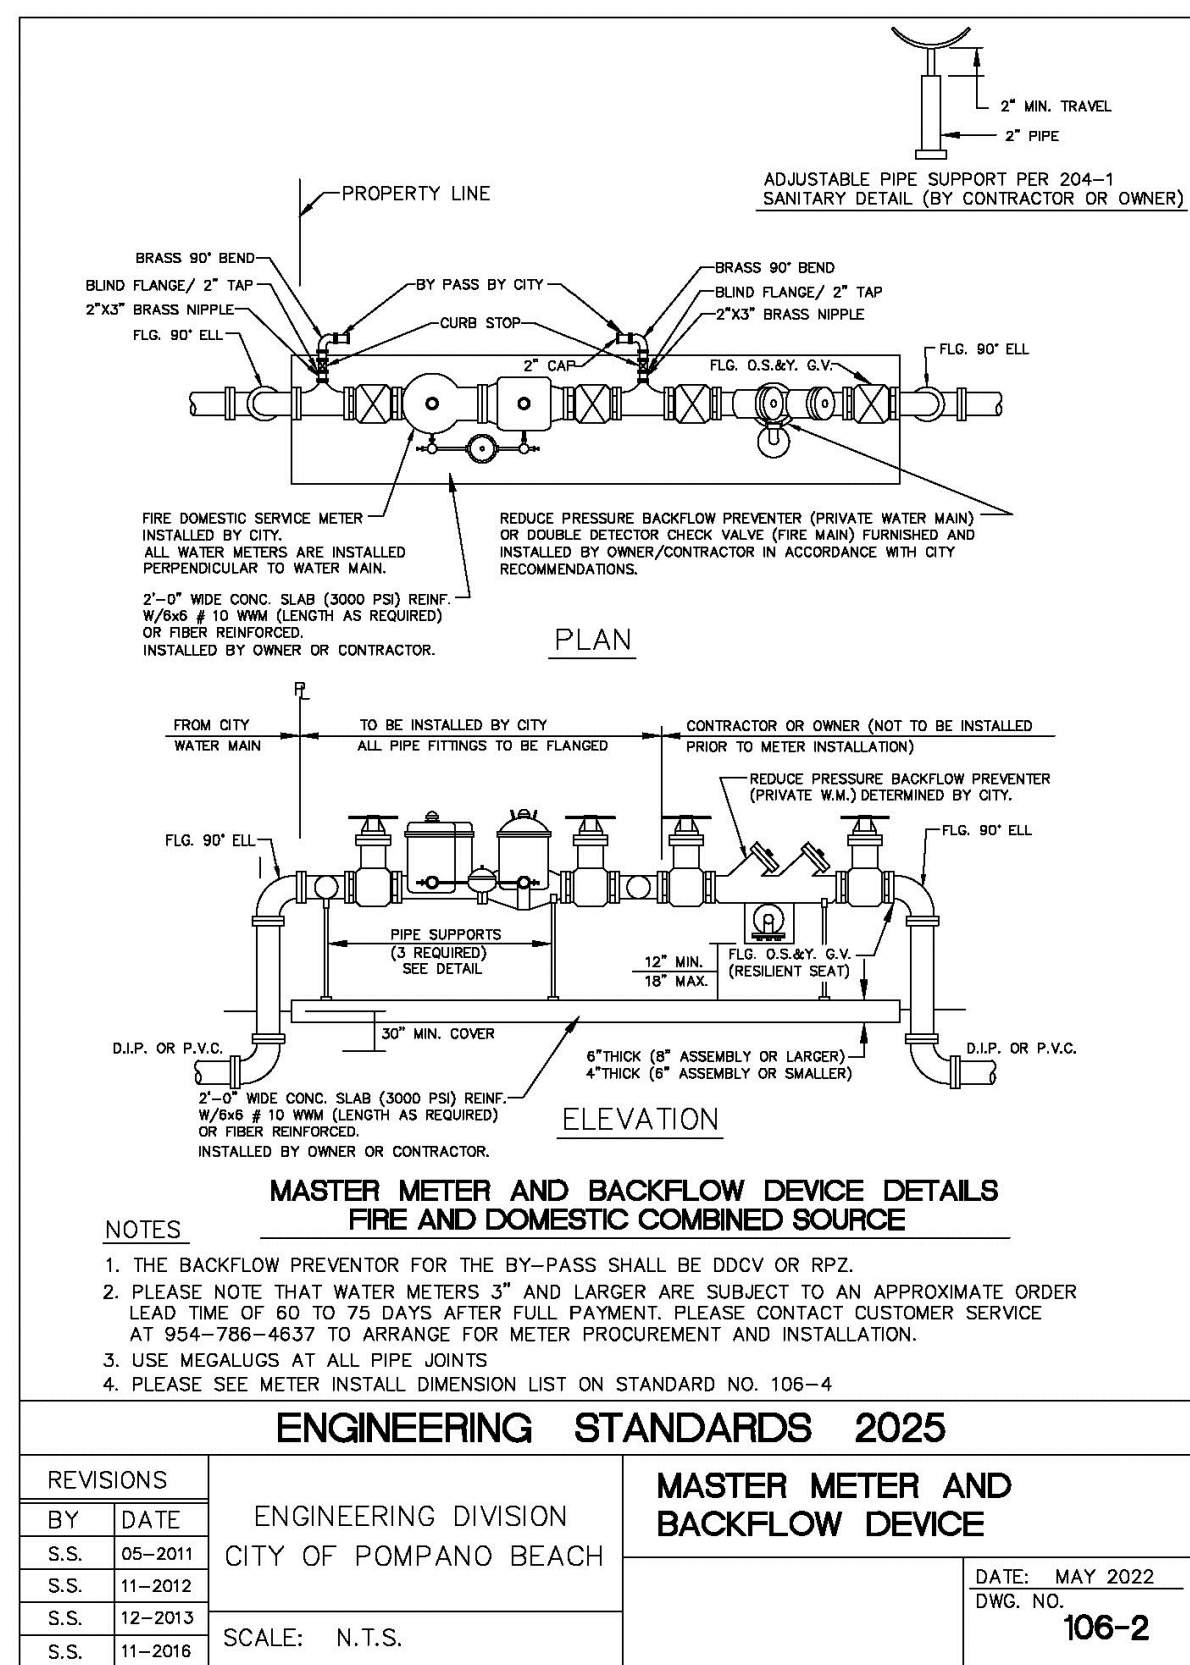


D

C

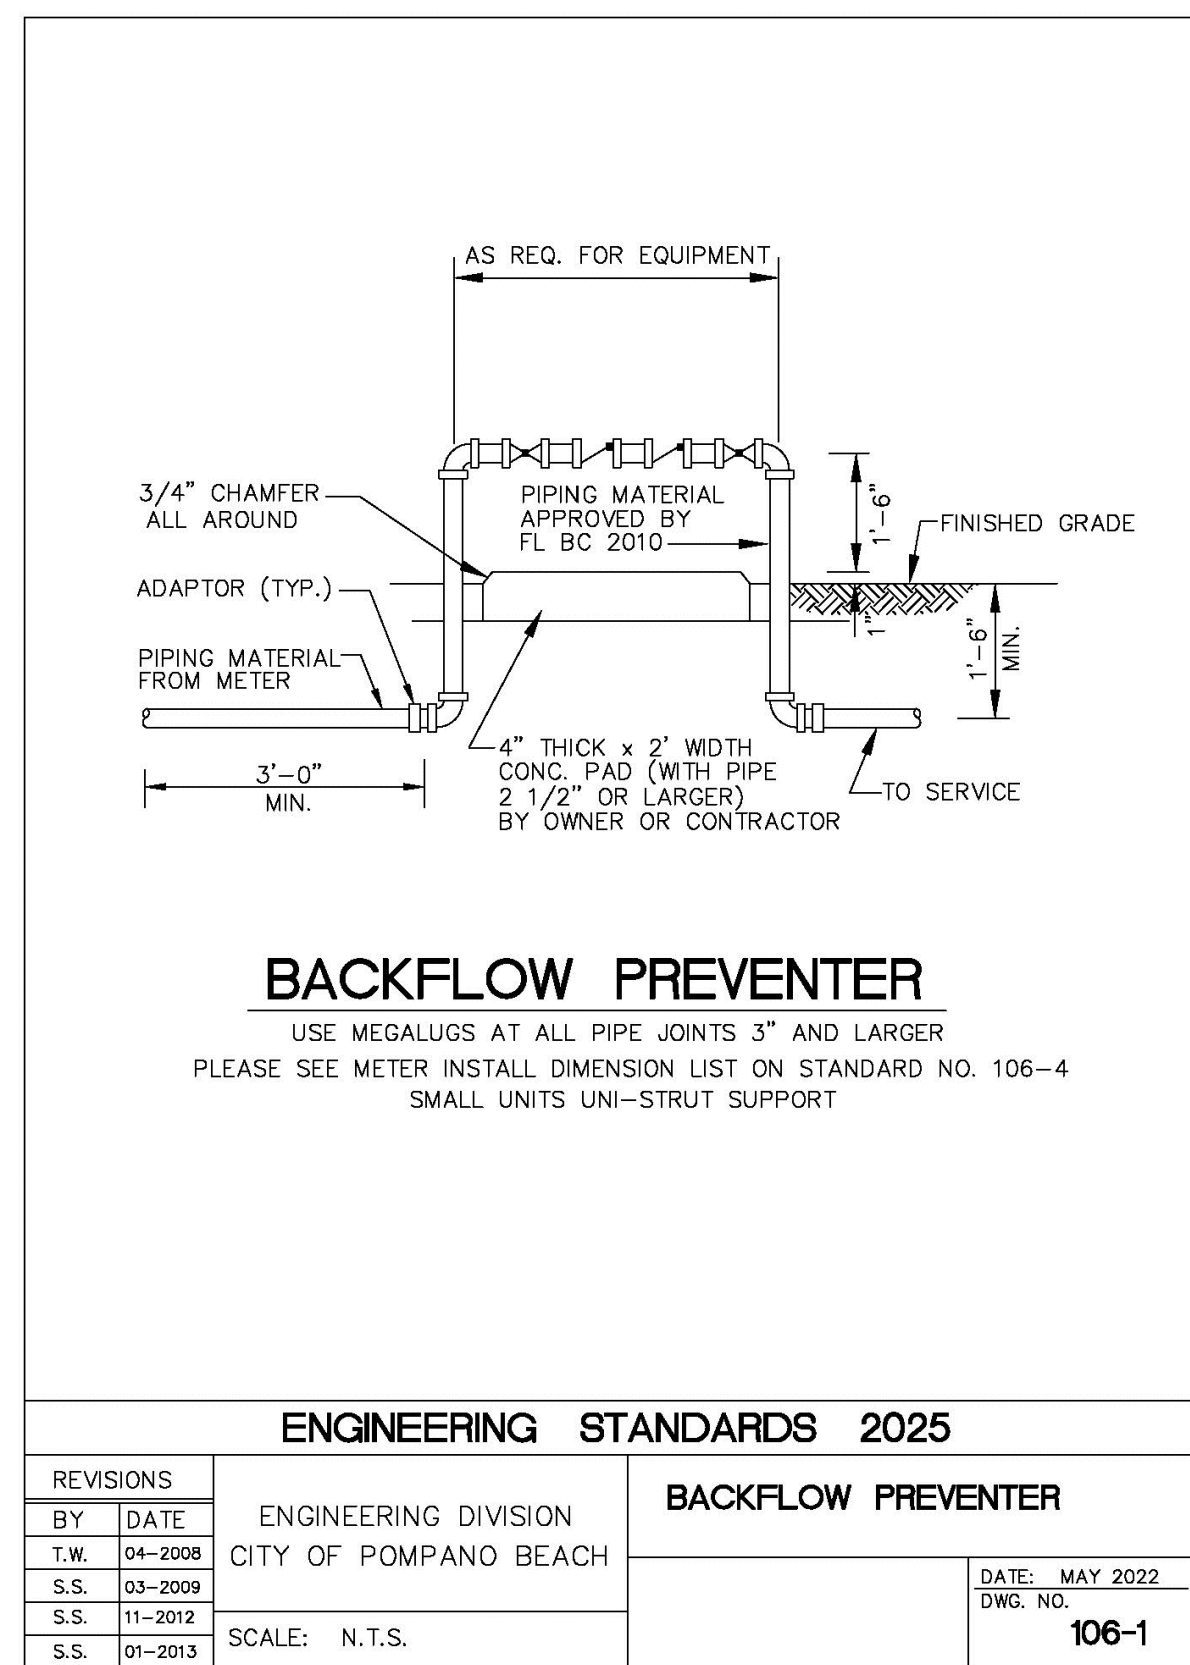

B

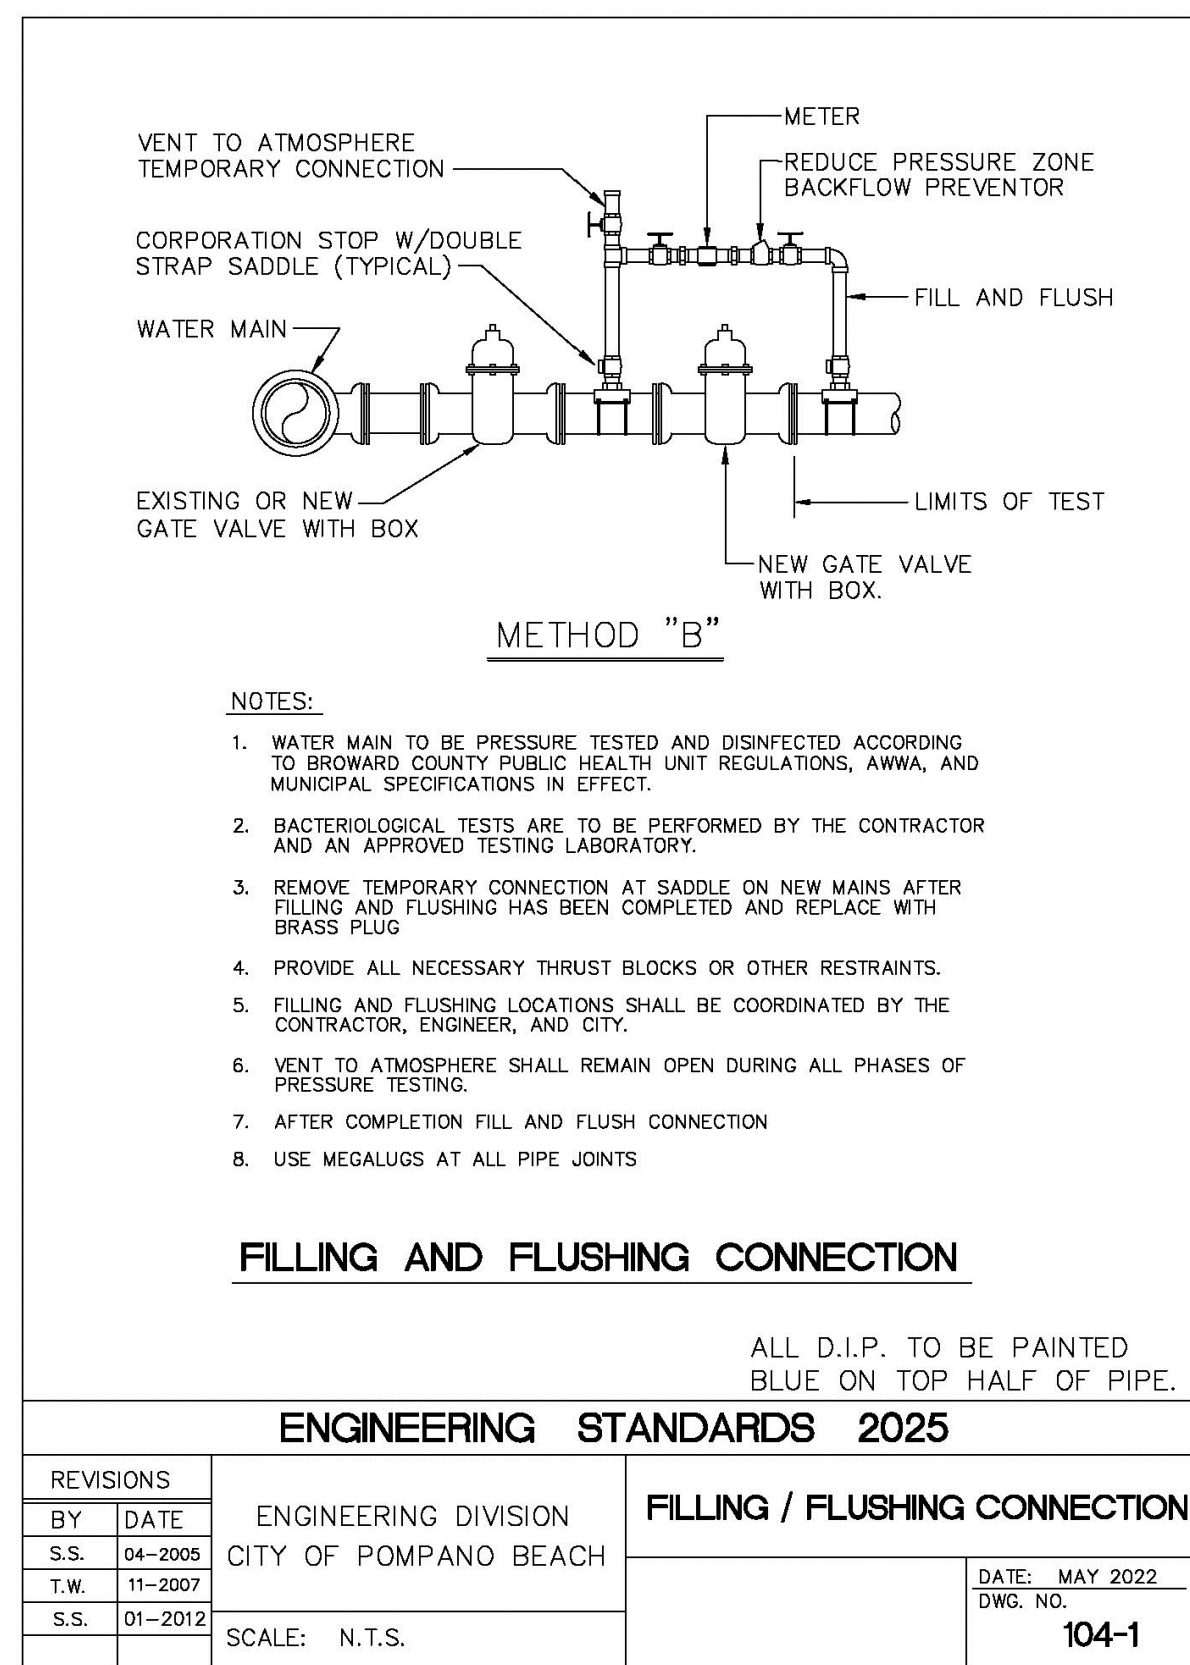

A

REVISIONS		
NO.	DESCRIPTION	DATE

RESPONSIBILITY FOR THE USE OF THESE PLANS PRIOR TO OBTAINING PERMITS FROM ALL AGENCIES HAVING JURISDICTION OVER THE PROJECT WILL FALL SOLELY UPON THE USER.

ISSUE DATE: 08/27/2025  
DESIGNED BY: BB  
DRAWN BY: JS  
CHECKED BY: NW  
BID-CONTRACT:

THOMAS F. DONAHUE, P.E.  
FLORIDA REG. NO. 60529  
(FOR THE FIRM)

CLIENT

FIRST  
INDUSTRIAL

PROJECT

FIRST 95 DISTRIBUTION  
CENTER- PHASE II  
1000-1041 NW 12th Ter.  
Pompano Beach, FL

SHEET TITLE

WATER AND SEWER  
DETAILS

PROJECT NUMBER  
CU-501  
10607.14