



ROOF PLAN A1.9



SIXTH LEVEL FLOOR PLAN A1.6

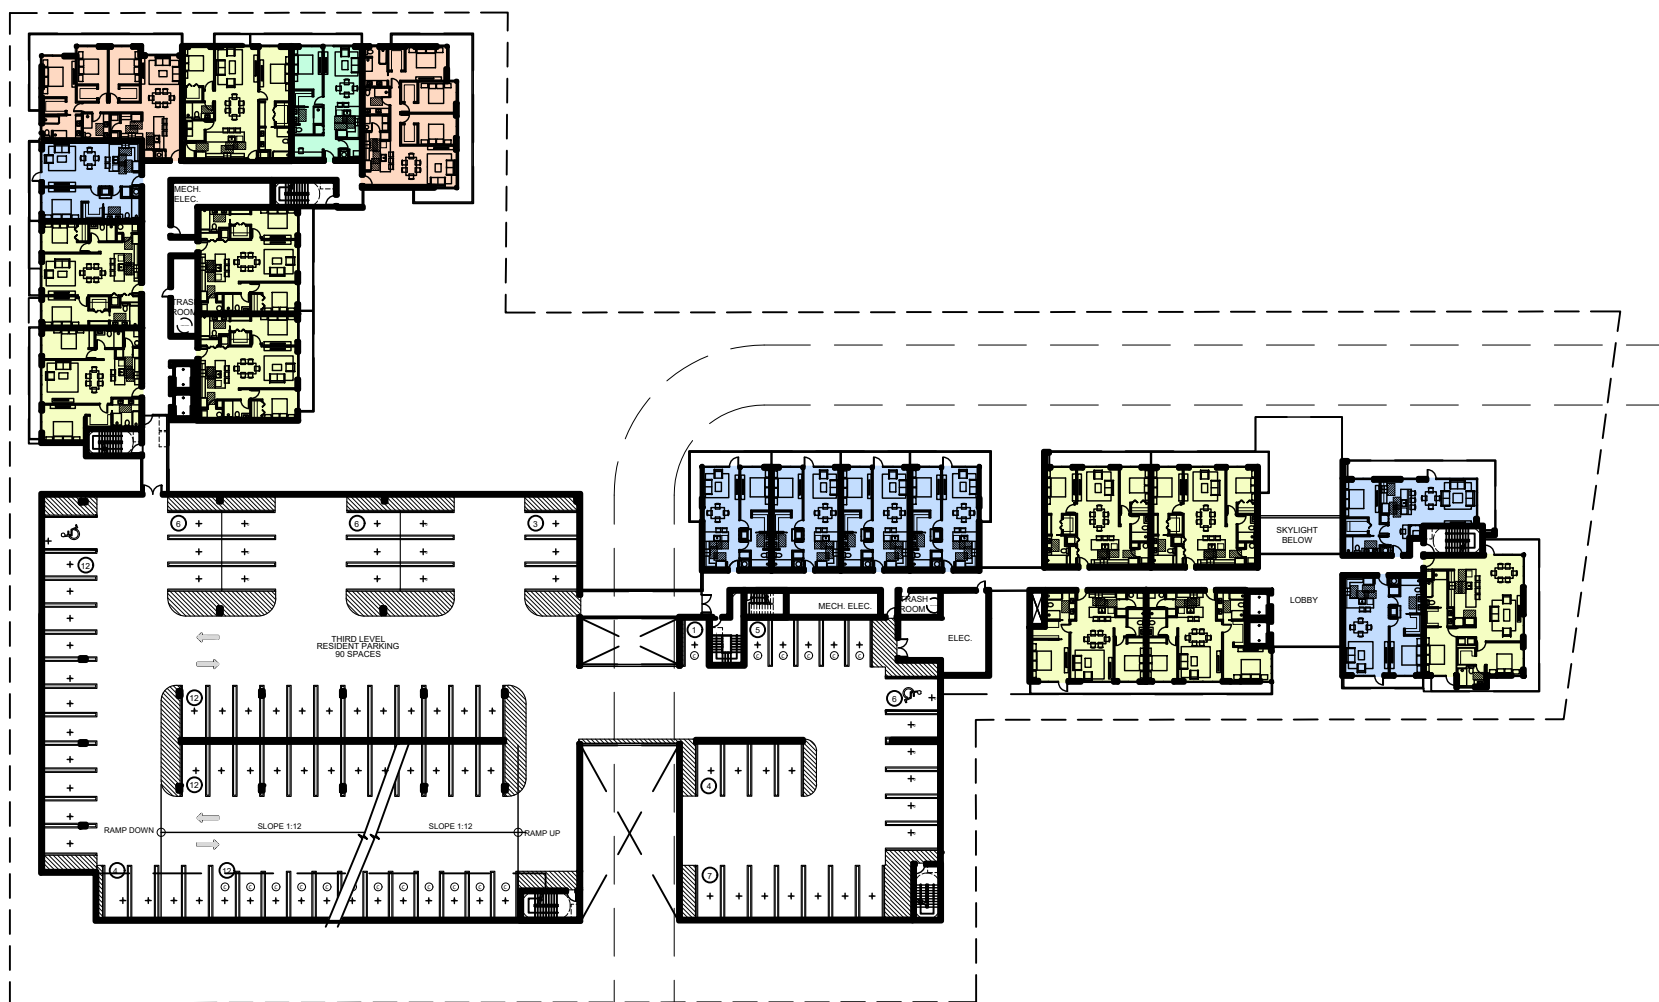


THIRD LEVEL FLOOR PLAN A1.3

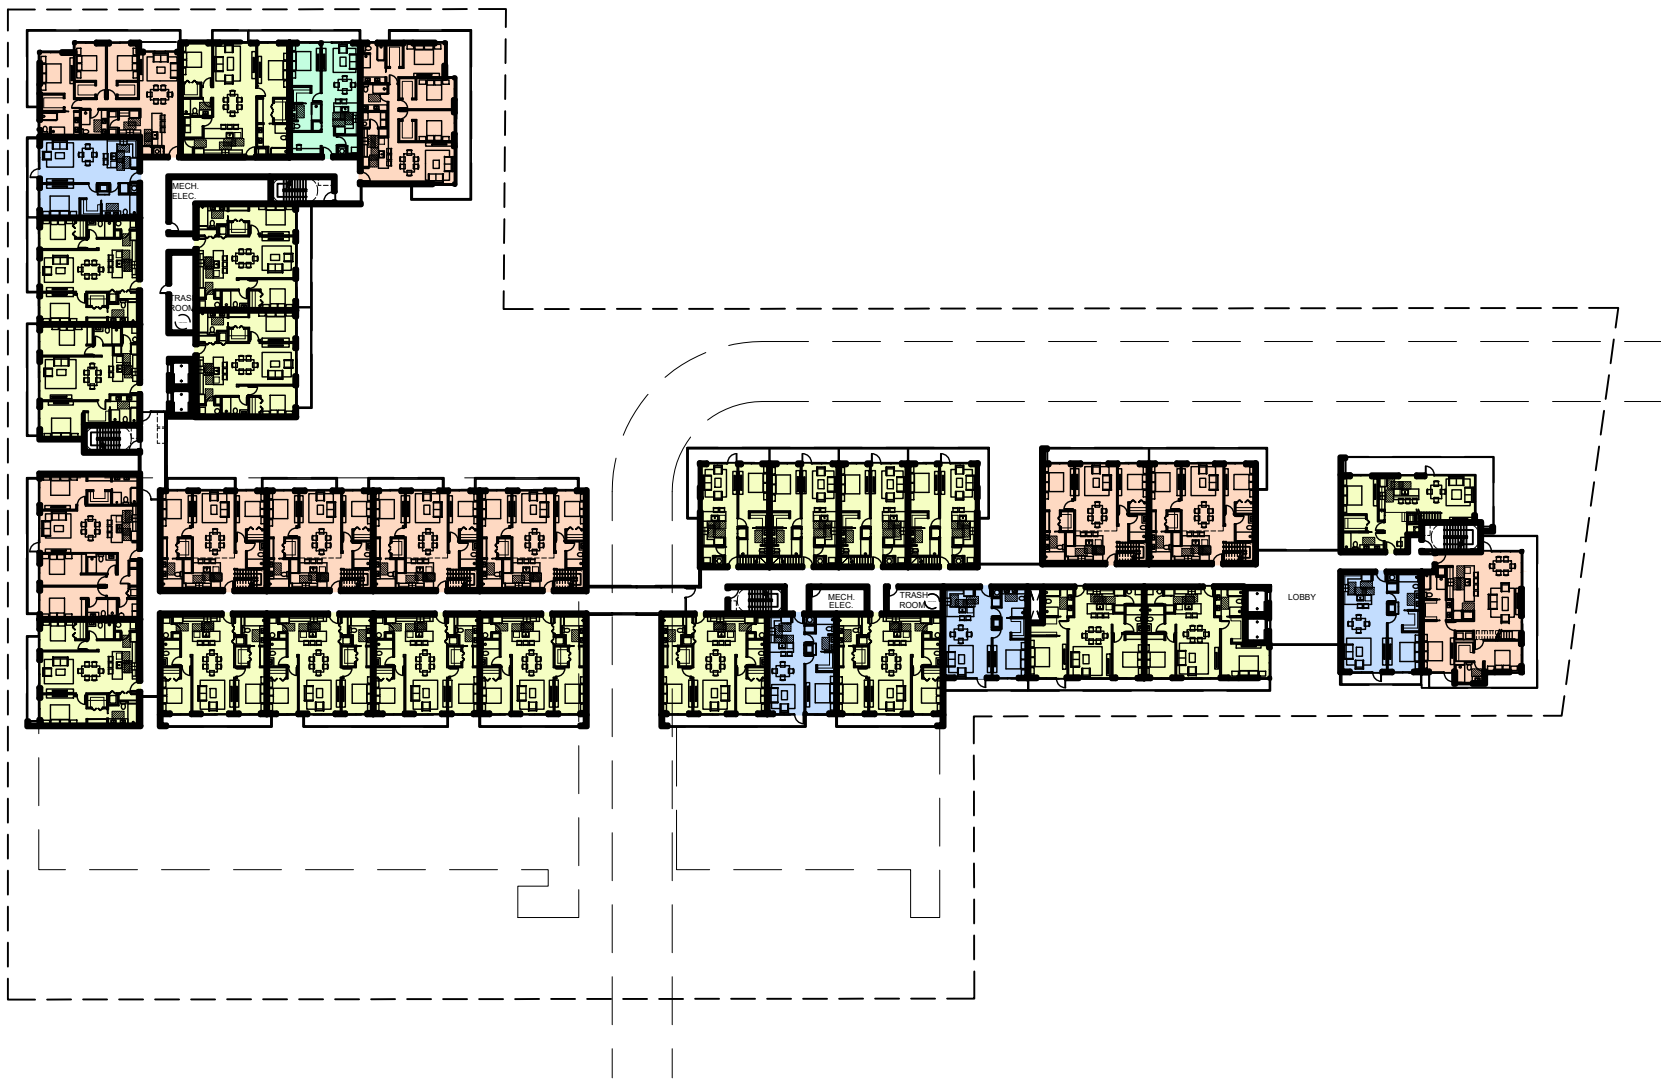


EIGHTH LEVEL FLOOR PLAN A1.8




FIFTH LEVEL FLOOR PLAN A1.5

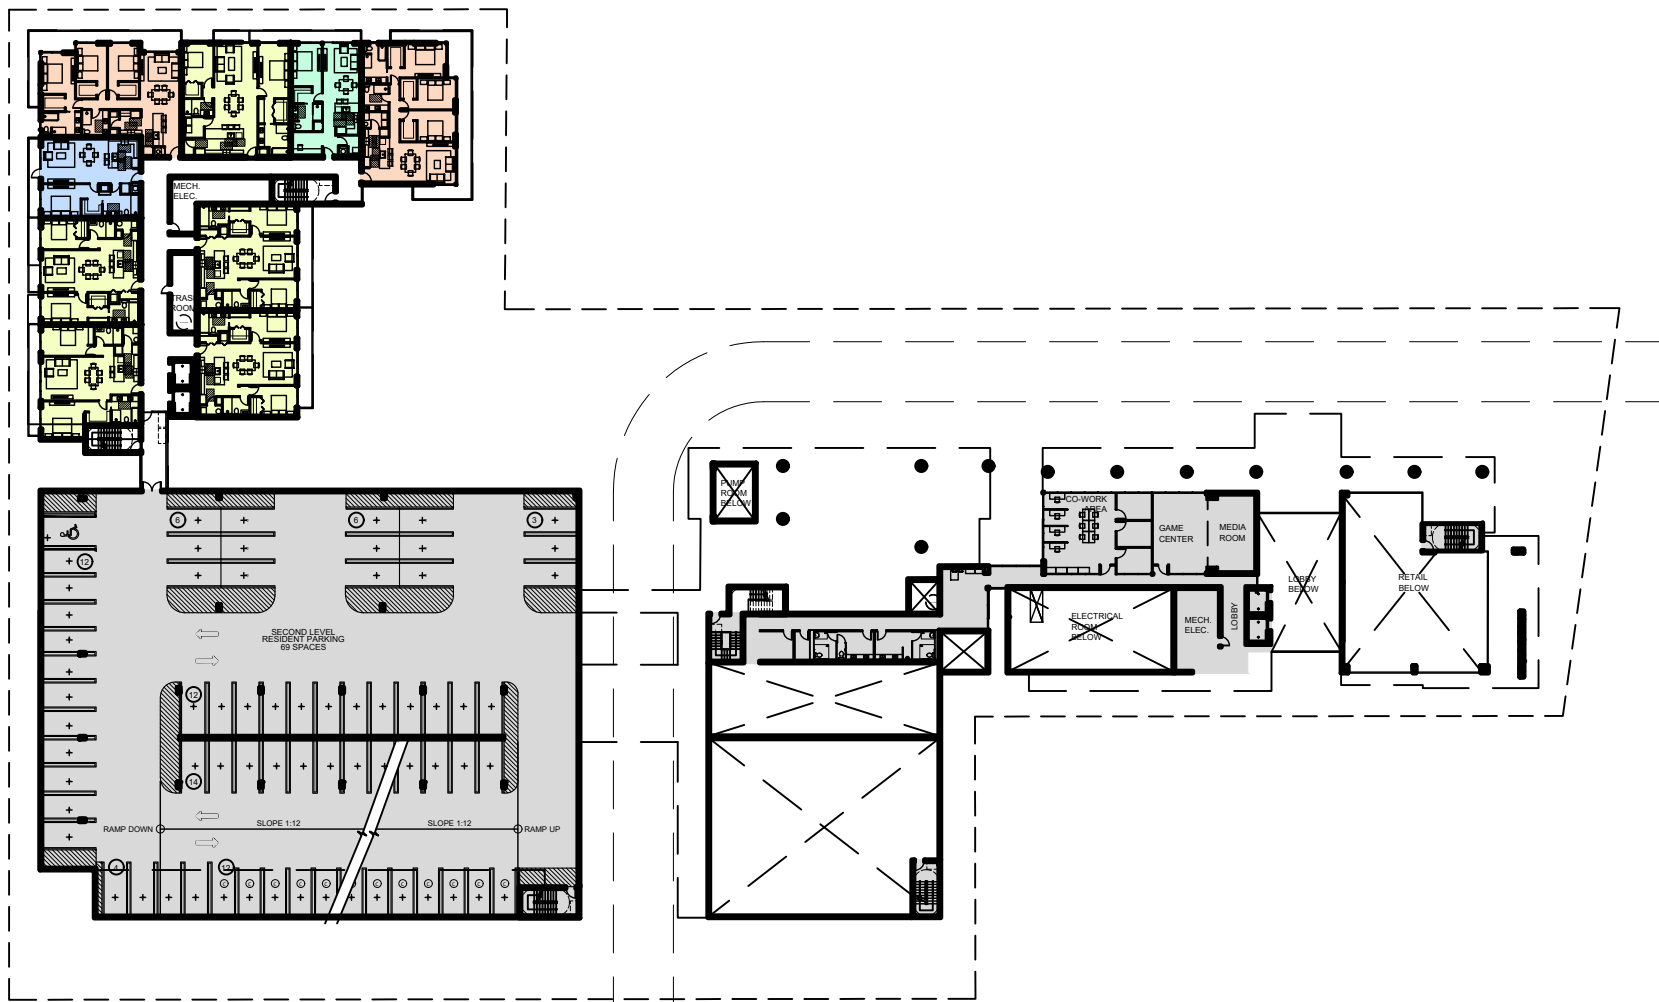


SECOND LEVEL FLOOR PLAN A1.2

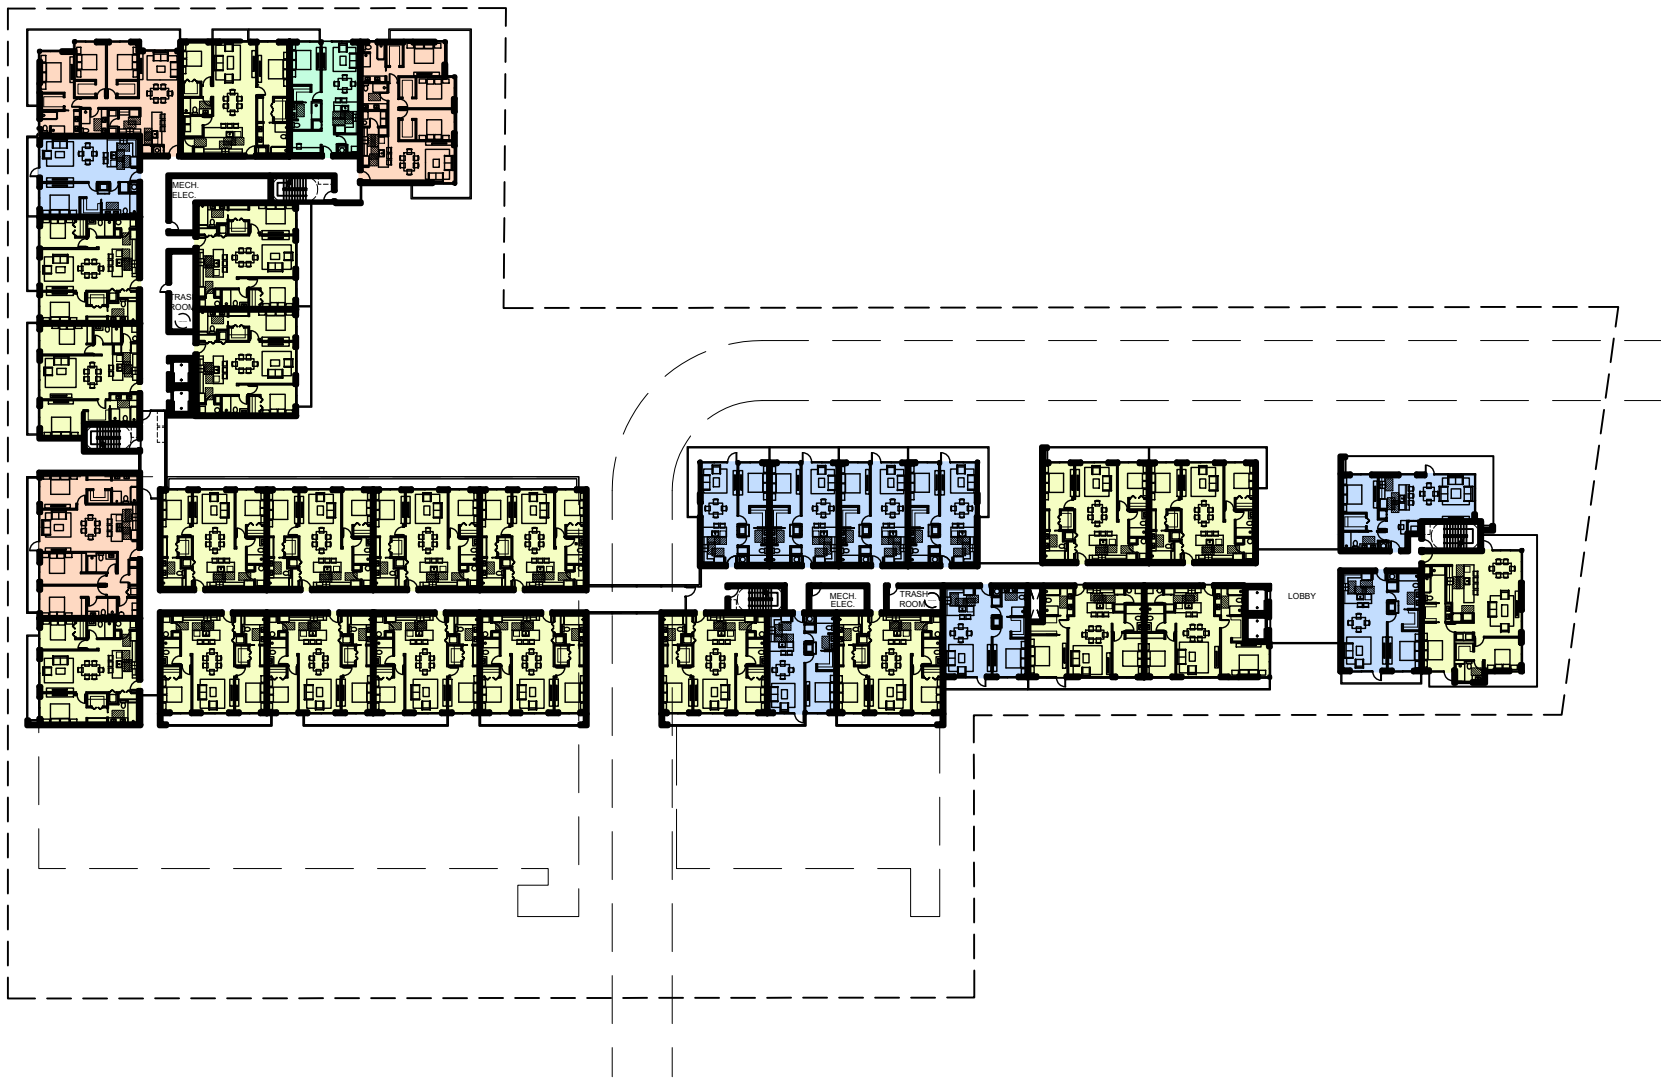

SEVENTH LEVEL FLOOR PLAN A1.7

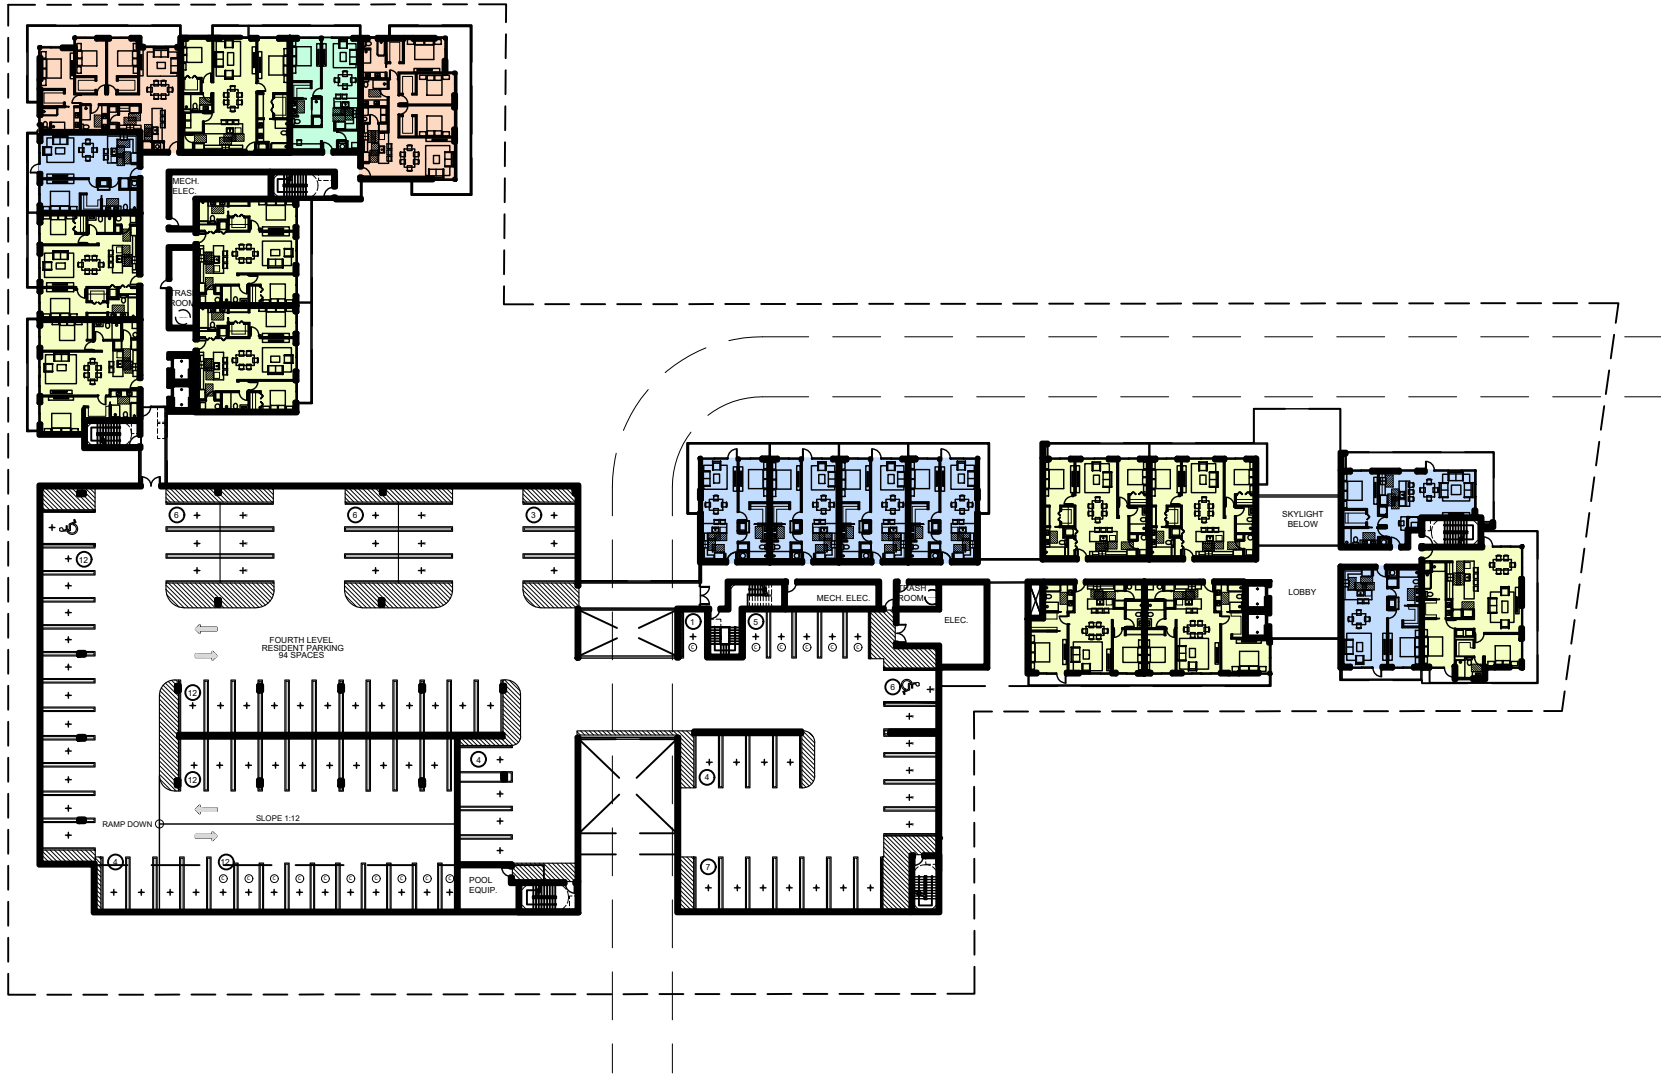

FOURTH LEVEL FLOOR PLAN A1.4

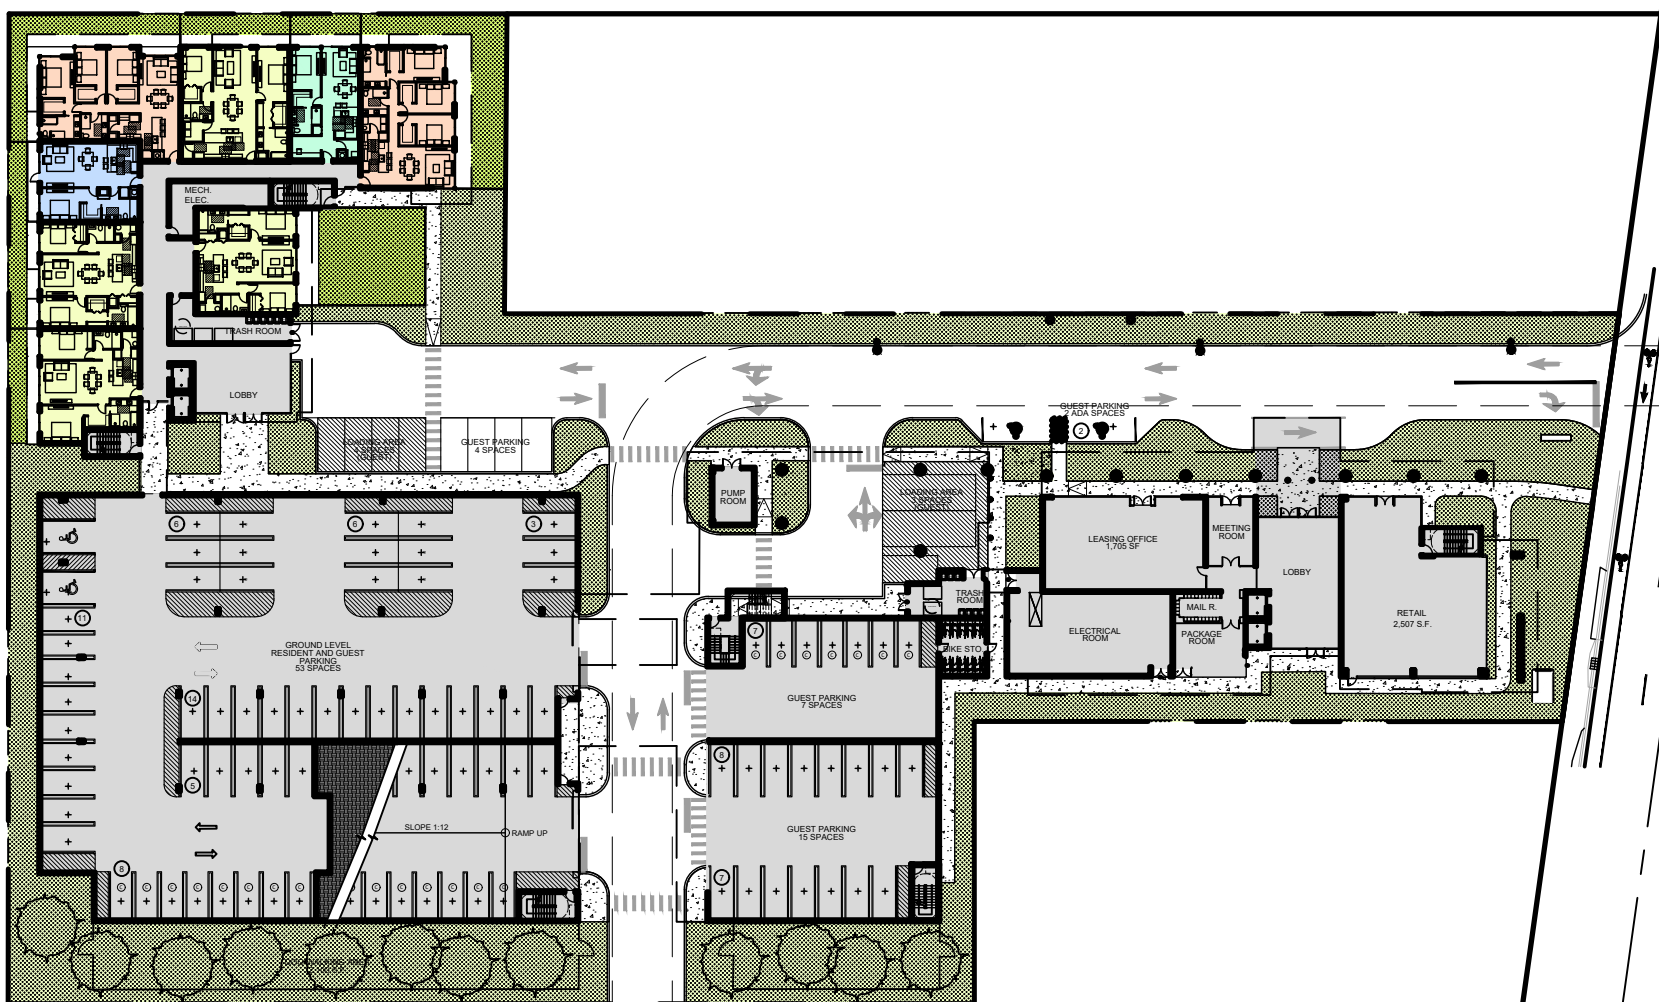

GROUND LEVEL FLOOR PLAN A1.1

