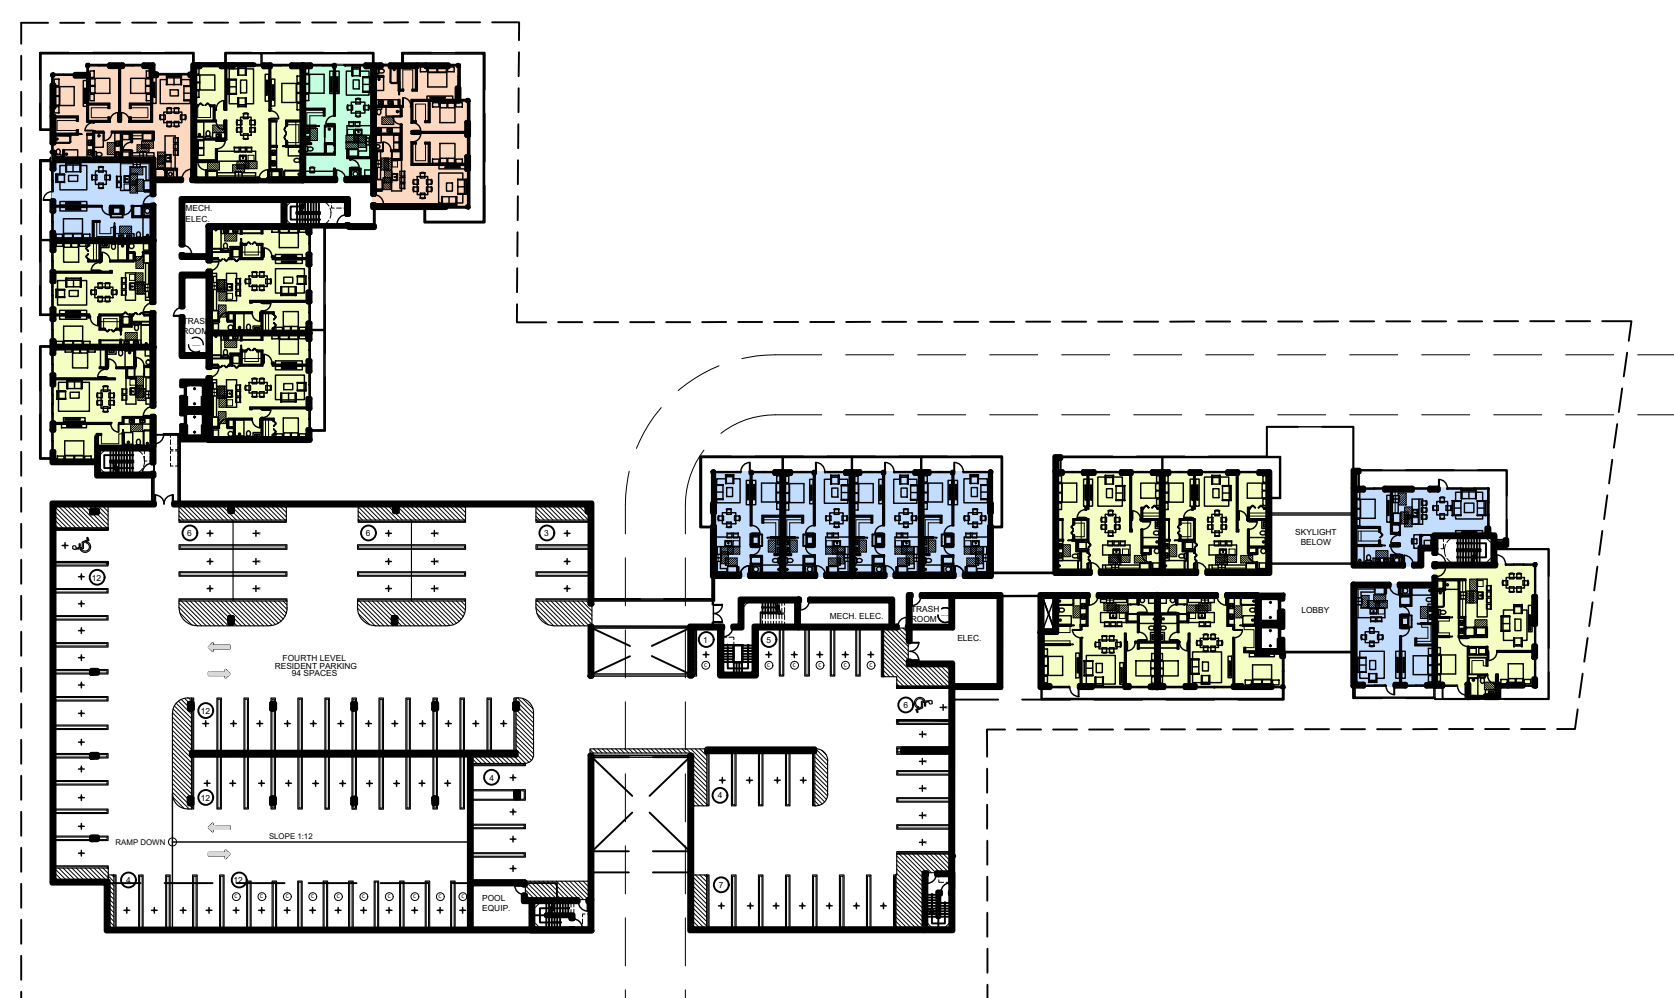
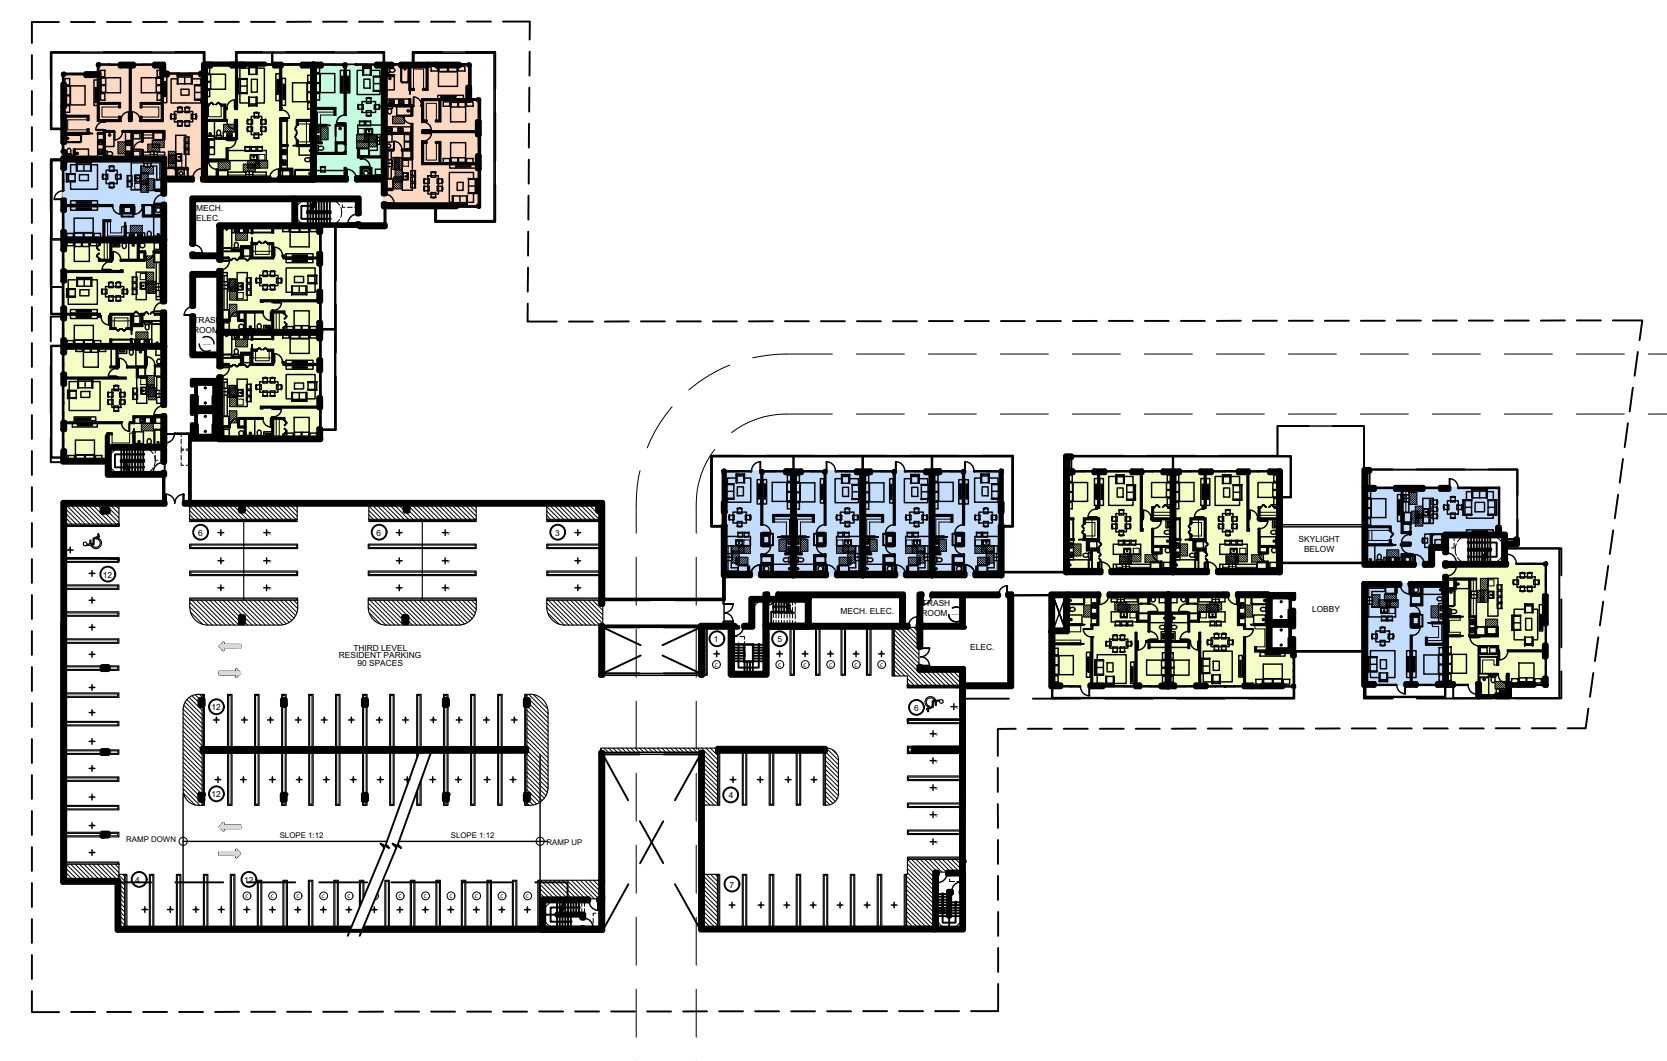
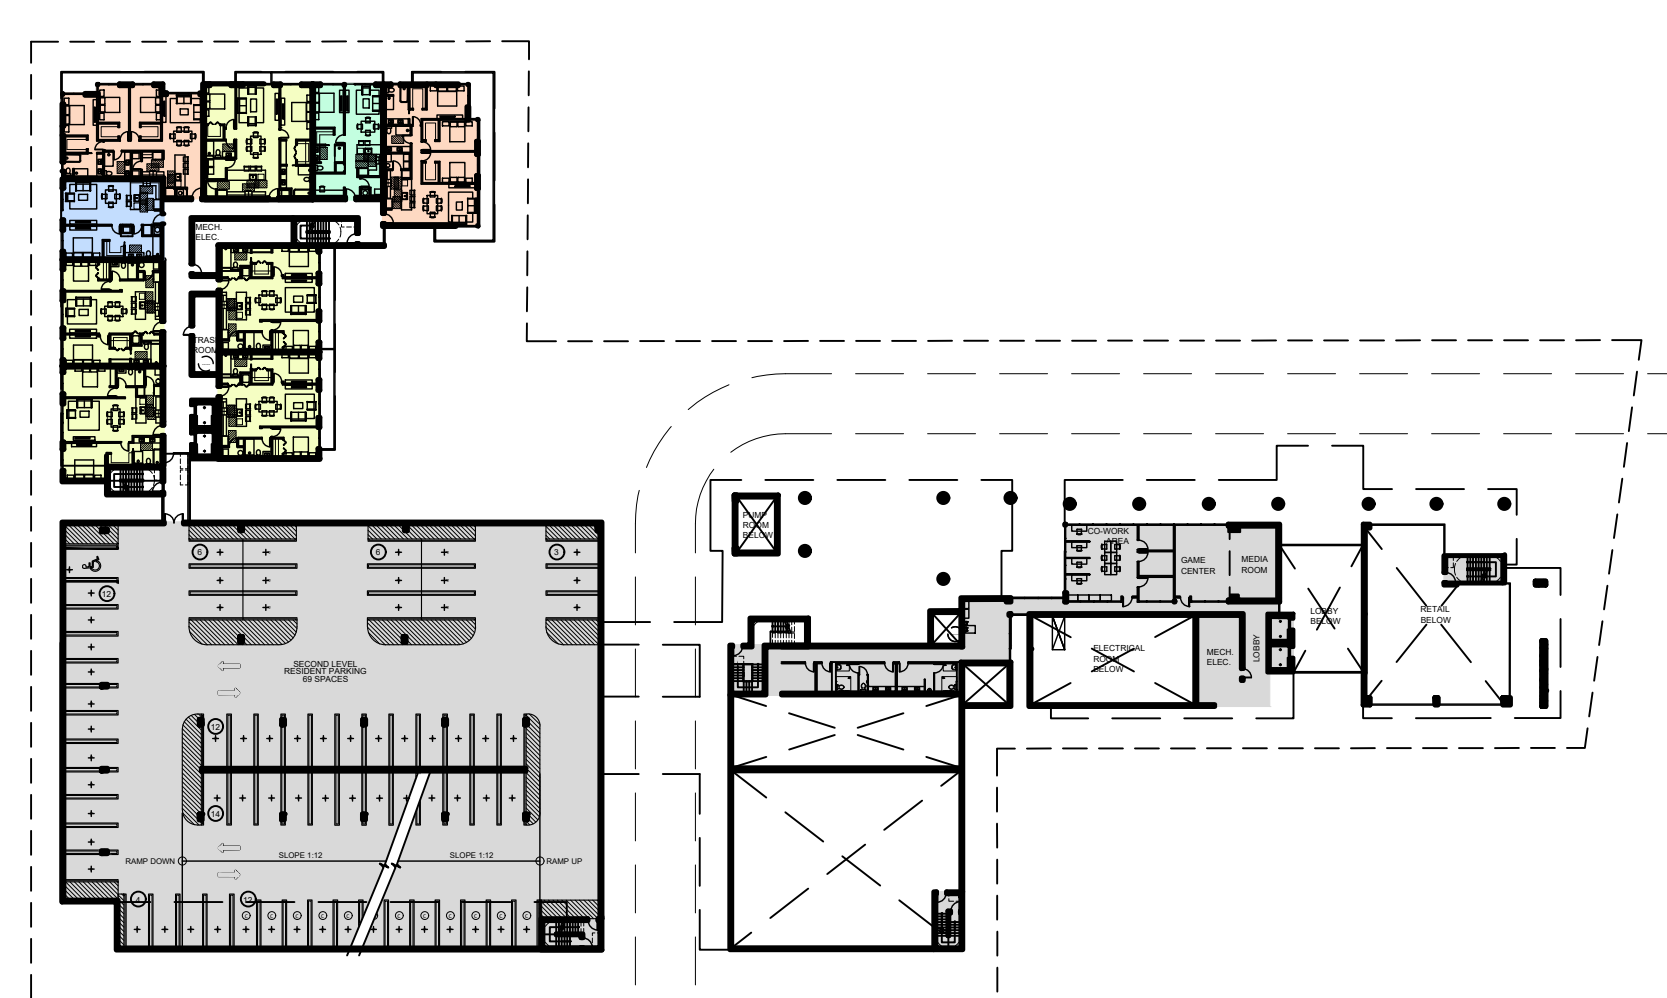
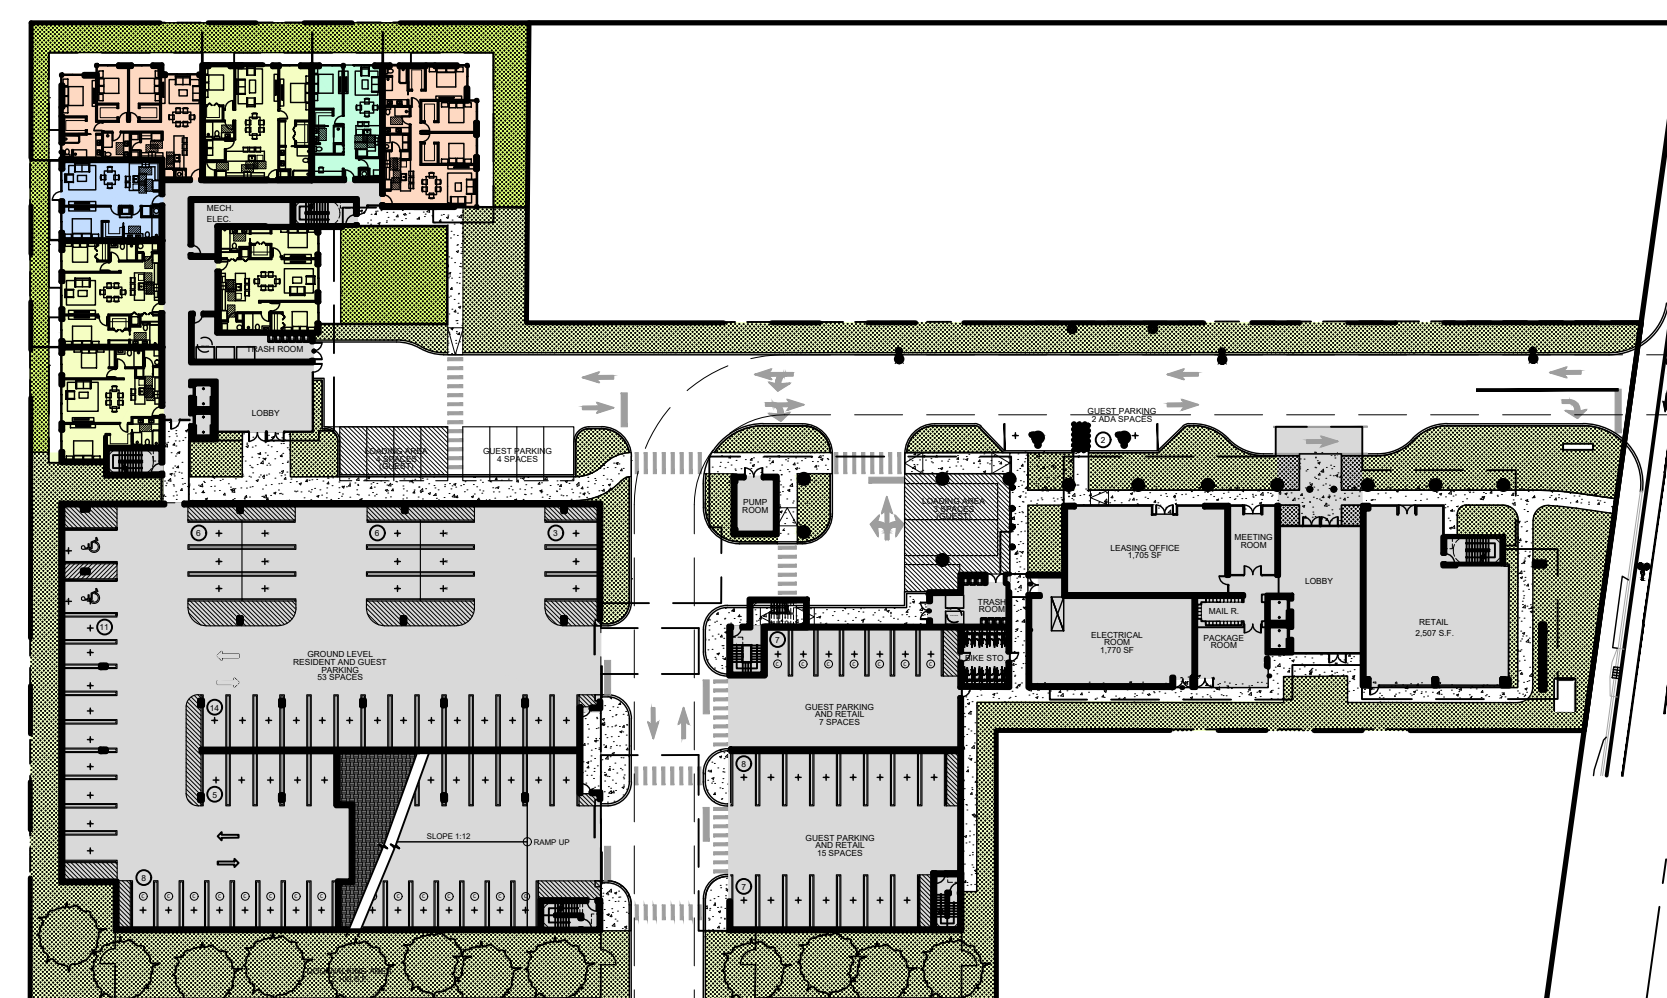
ROOF PLAN **A1.9**EIGHTH LEVEL FLOOR PLAN **A1.8**SEVENTH LEVEL FLOOR PLAN **A1.7**SIXTH LEVEL FLOOR PLAN **A1.6**FIFTH LEVEL FLOOR PLAN **A1.5**FOURTH LEVEL FLOOR PLAN **A1.4**THIRD LEVEL FLOOR PLAN **A1.3**SECOND LEVEL FLOOR PLAN **A1.2**GROUND LEVEL FLOOR PLAN **A1.1**