

THE SATORI

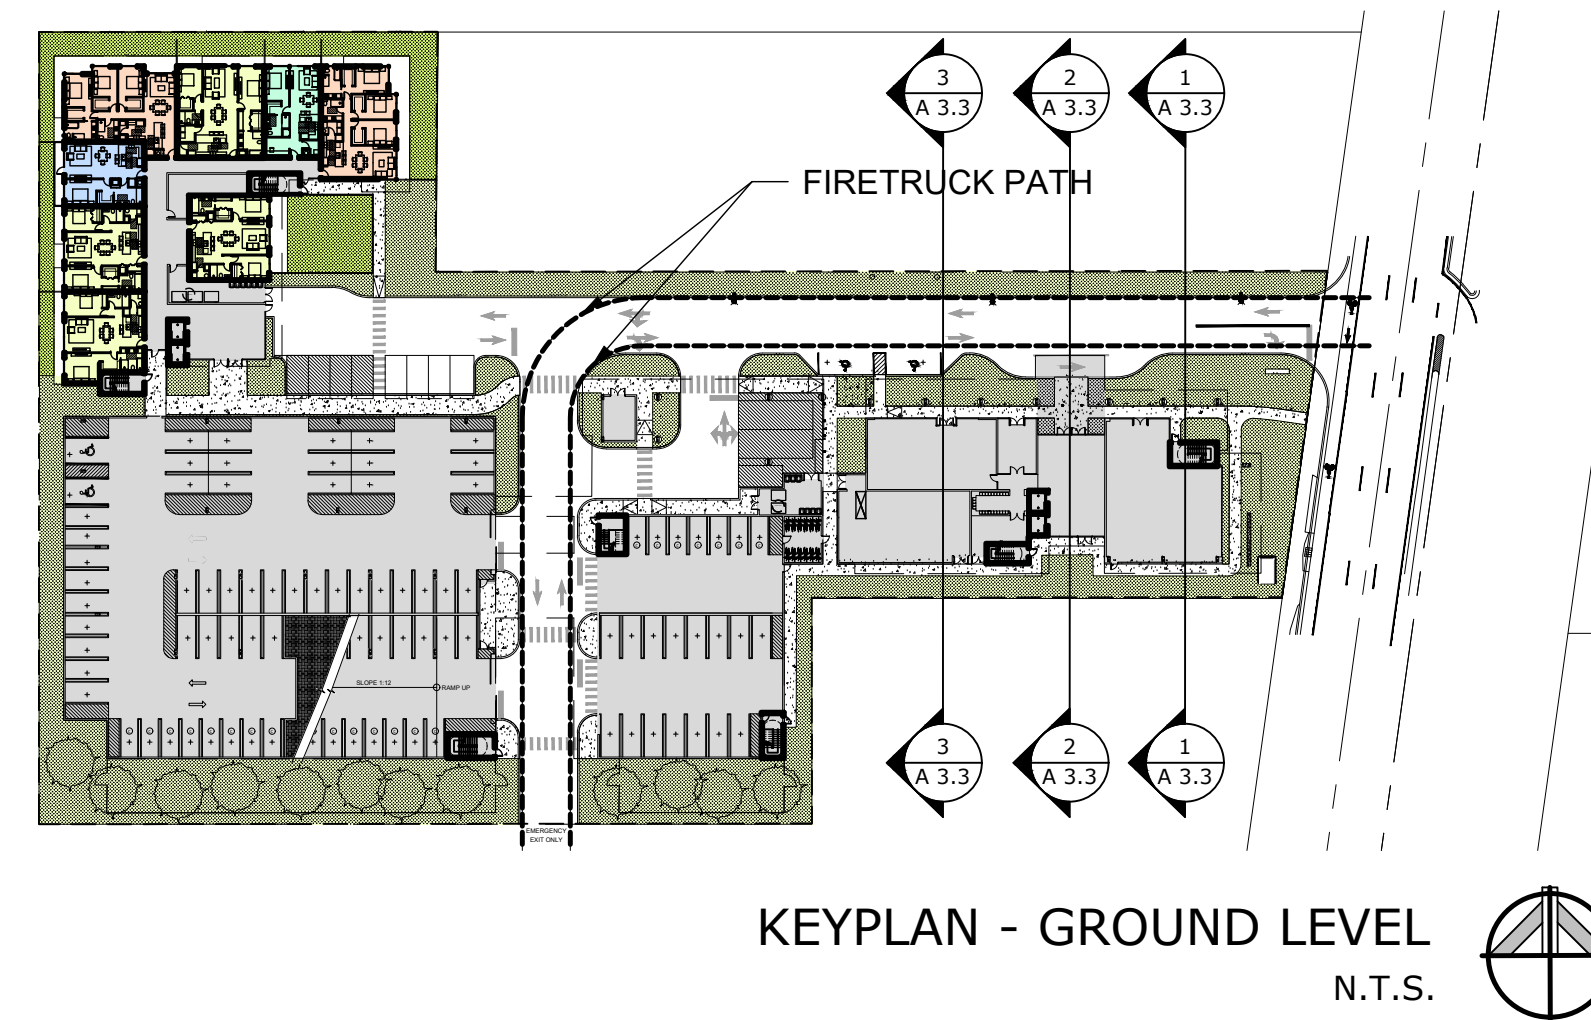
4211 N FEDERAL HWY
POMPANO BEACH, FL 33064

SUBMITTALS:

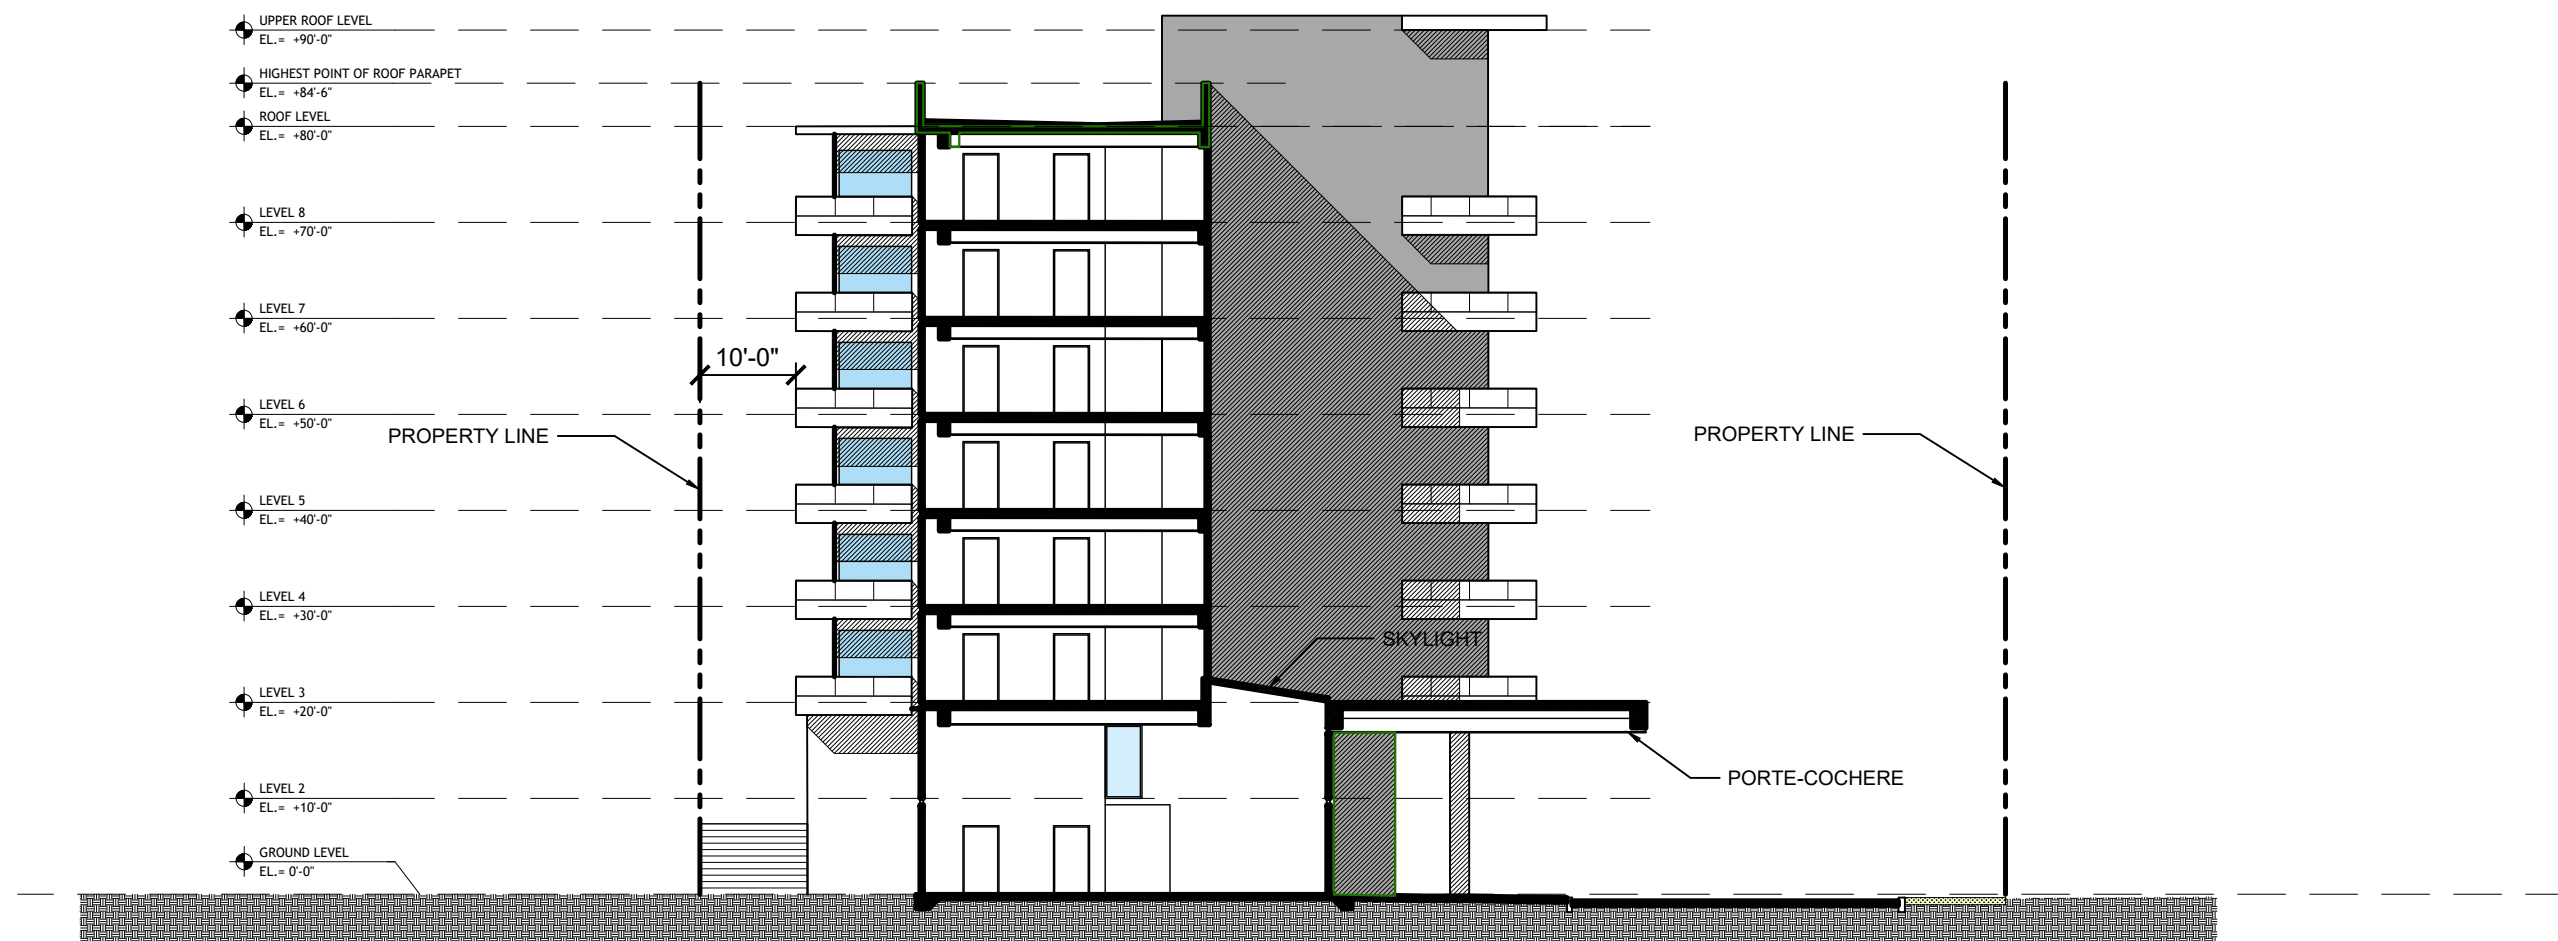
SECTIONS

A3.3

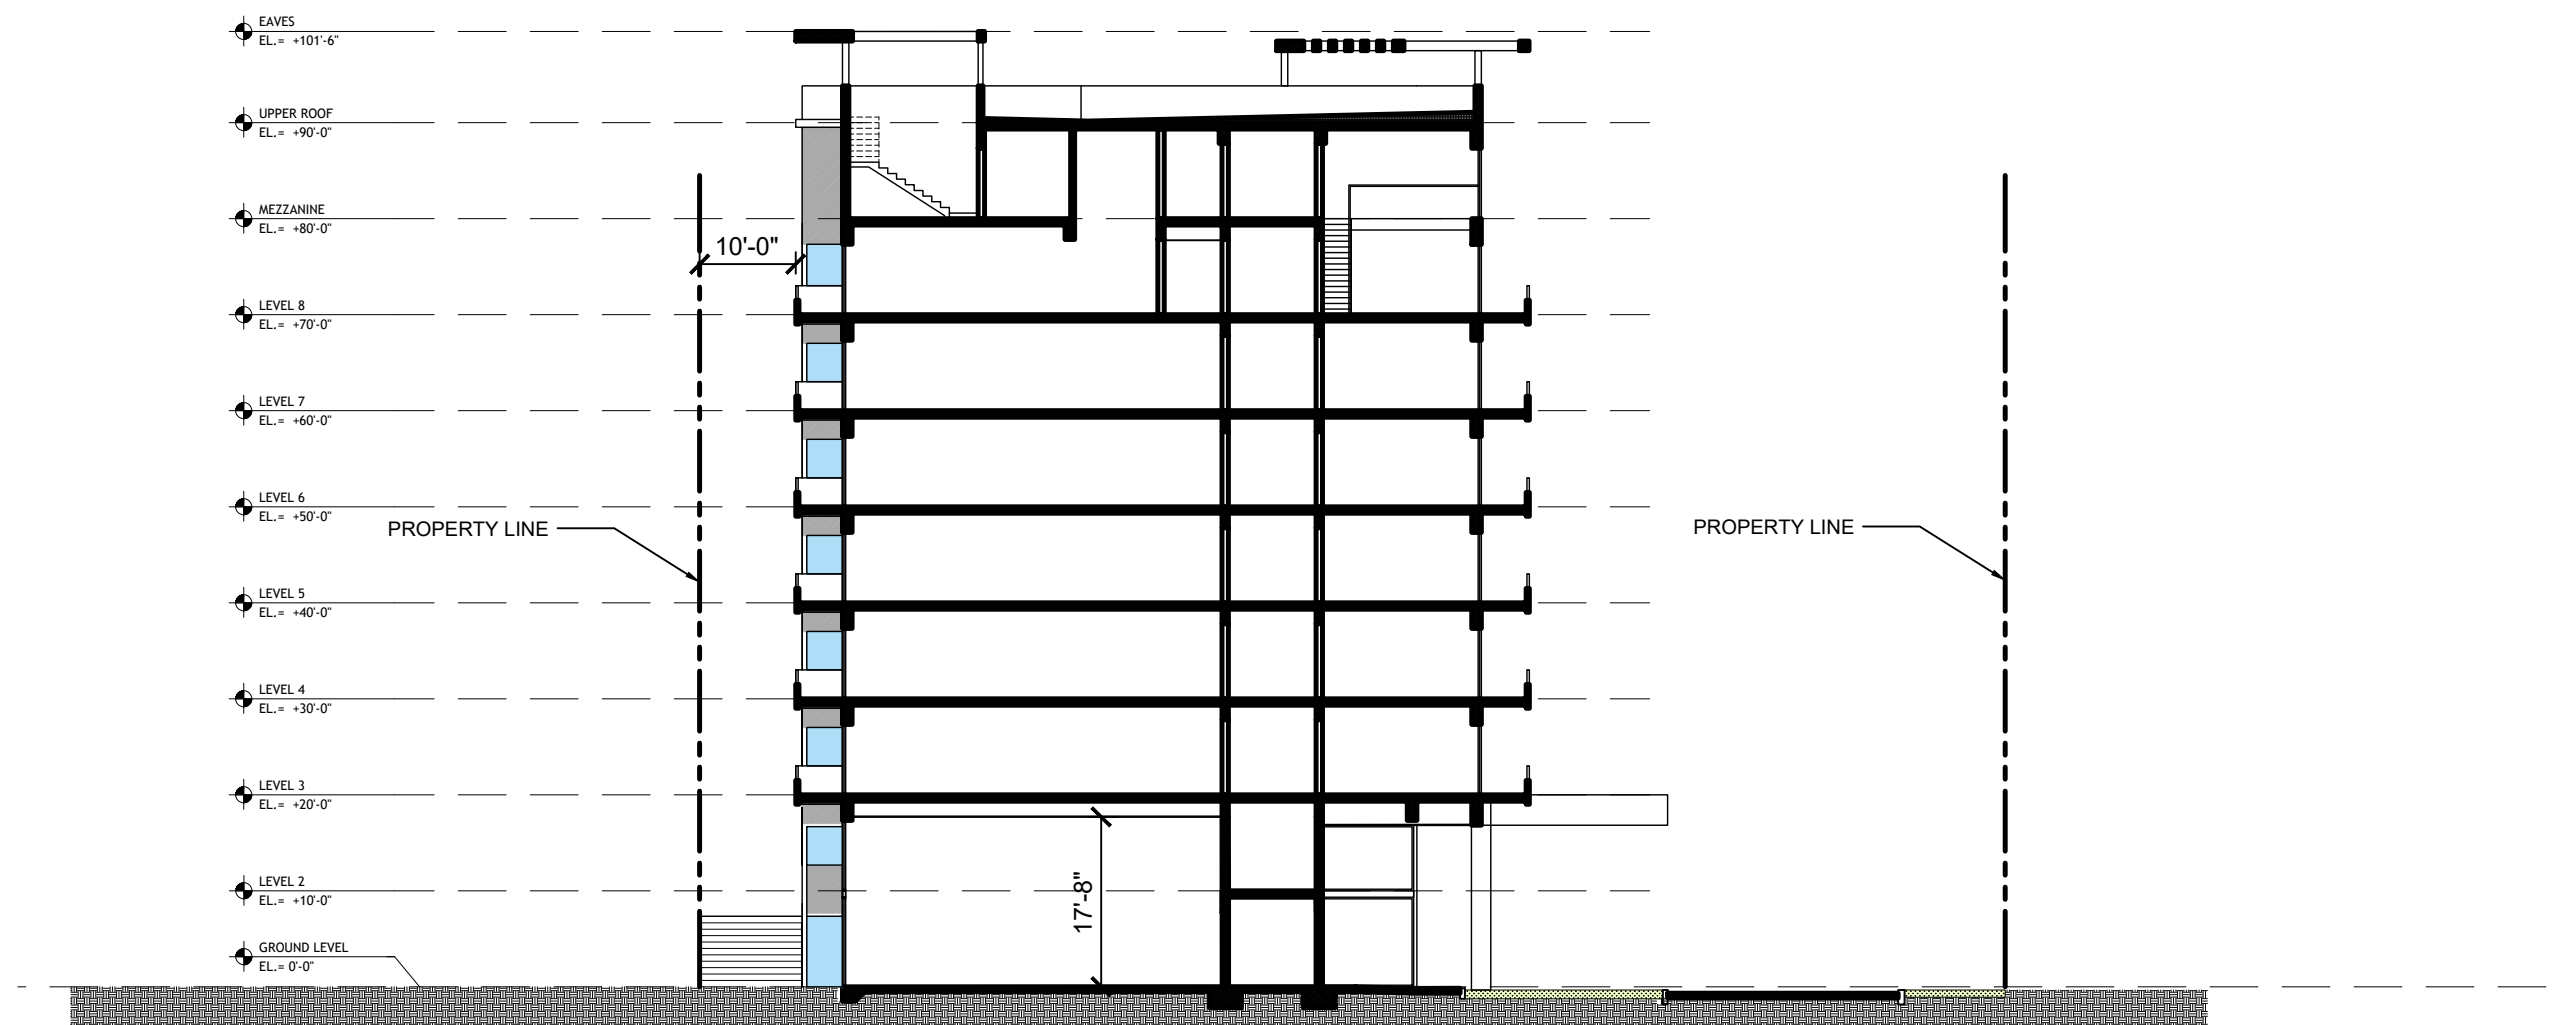
PROJECT NUMBER: 25-008

SECTION
SCALE: 1"=20'-0"

3

SECTION
SCALE: 1"=20'-0"

2

SECTION
SCALE: 1"=20'-0"

1