

DRC




PZ25- 12000016
01/21/2026



JESSAMINE
DESIGN BUILD
5427 OAK TERRACE DRIVE
ORLANDO, FL 32839
(508) 736-6897


THE SATORI

4211 N FEDERAL HIGHWAY
POMPANO BEACH, FL

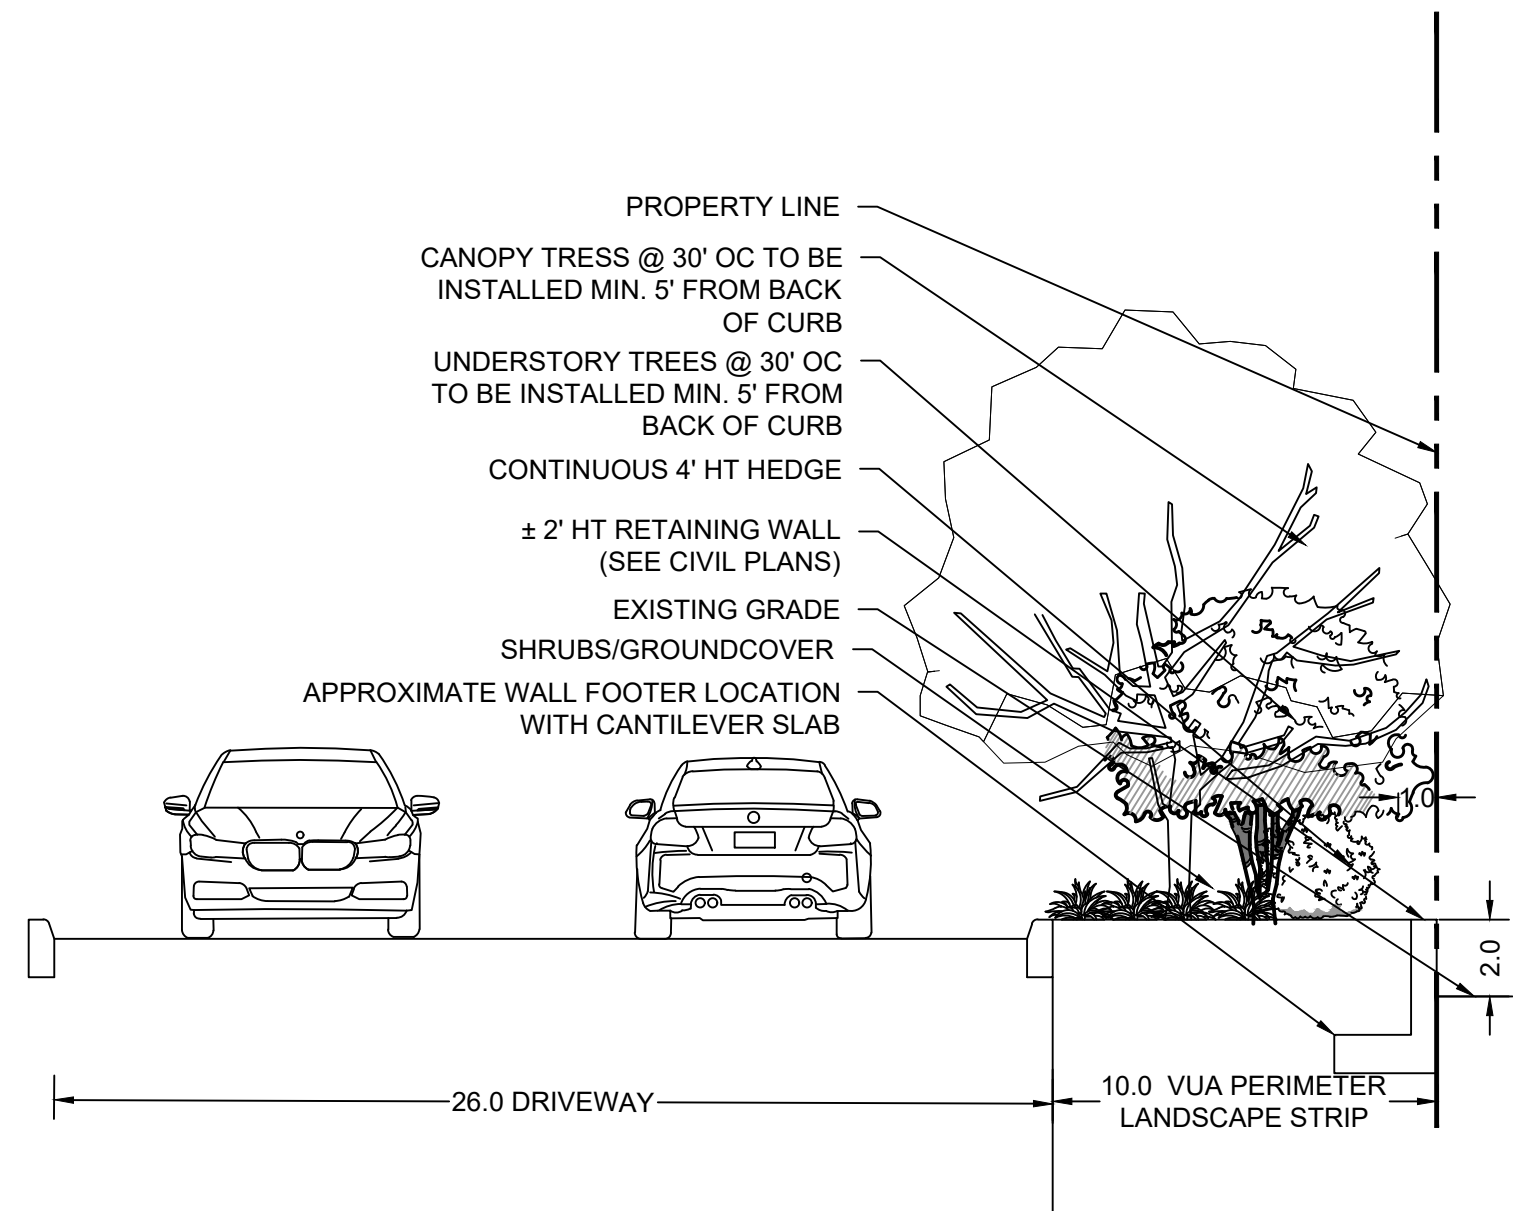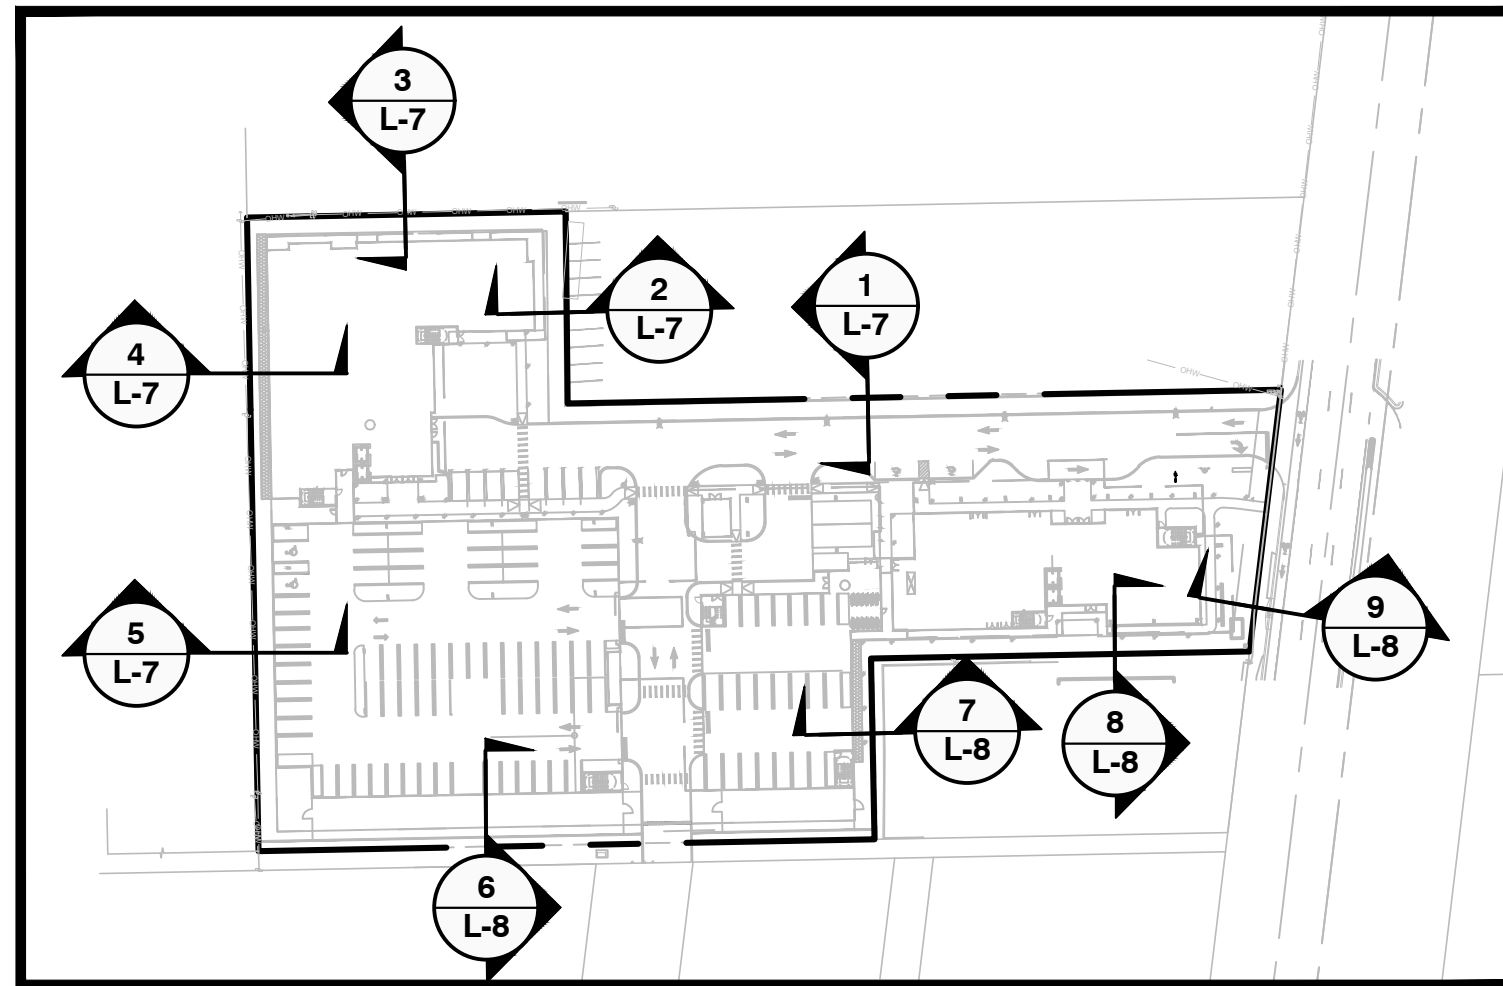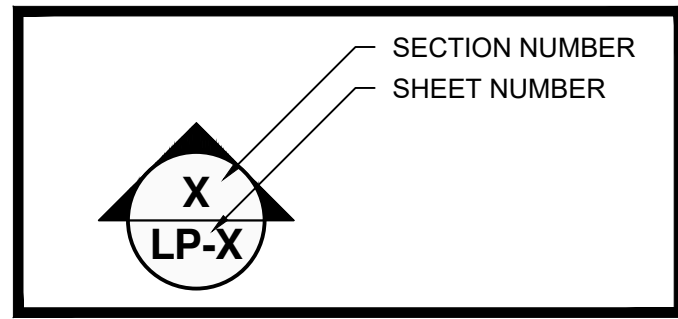


SECTION 1

SCALE: 1" = 5'-0"

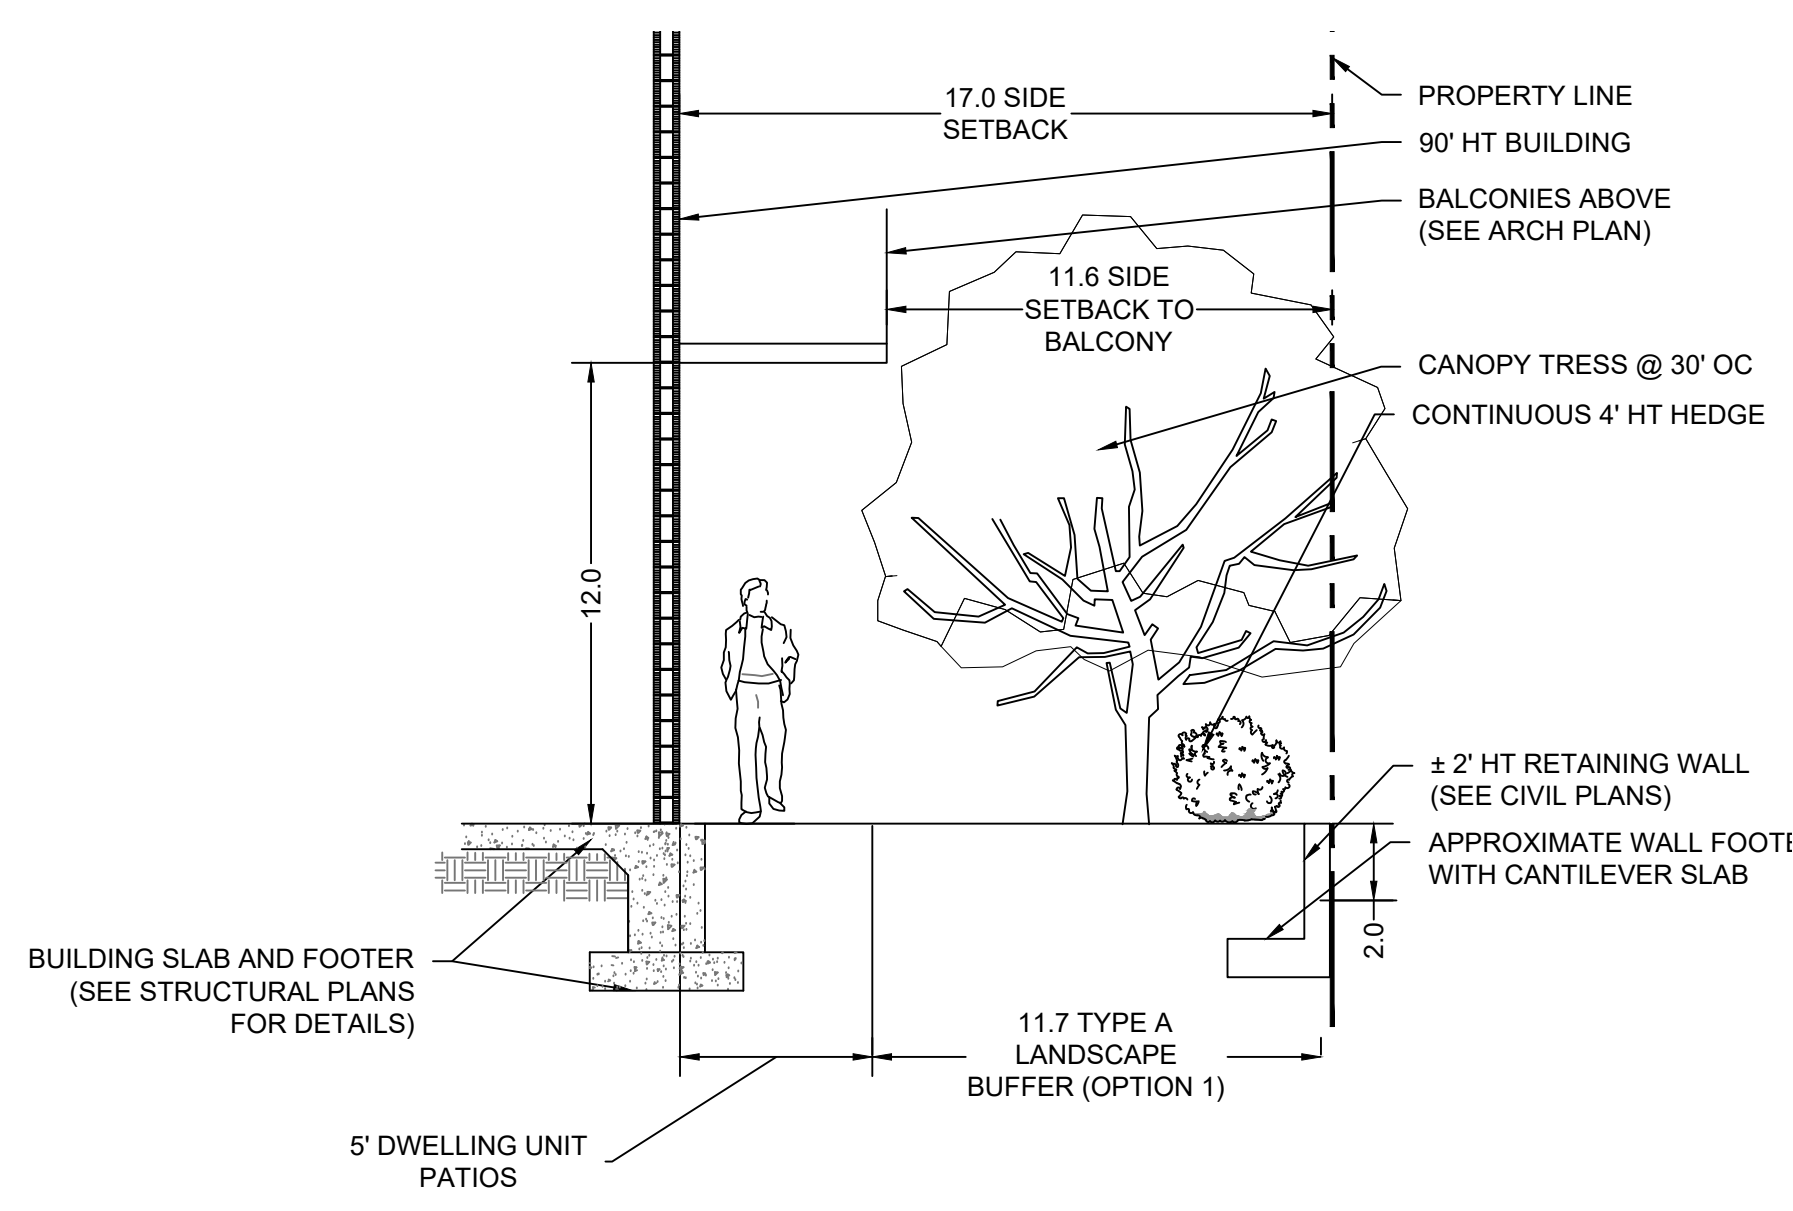


SECTION 2

SCALE: 1" = 5'-0"

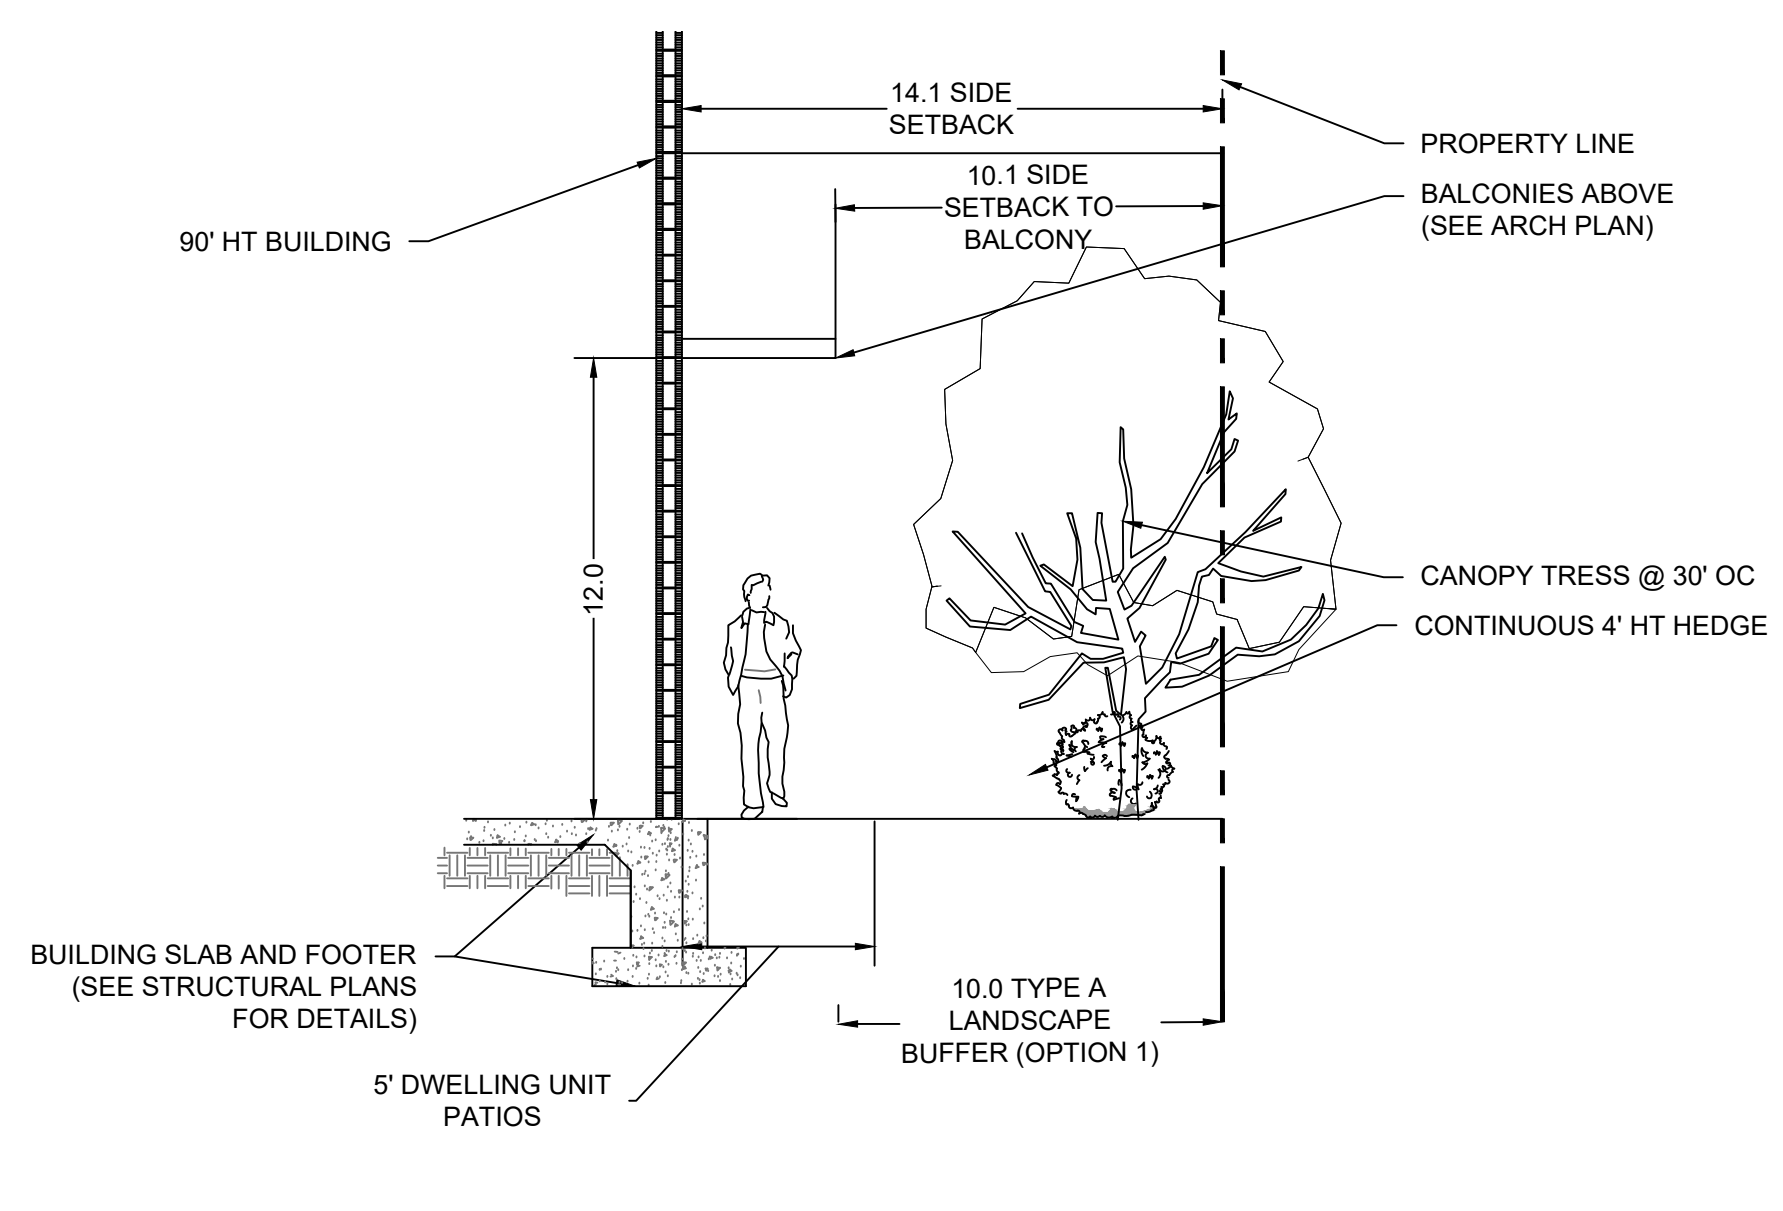


SECTION 3

SCALE: 1" = 5'-0"

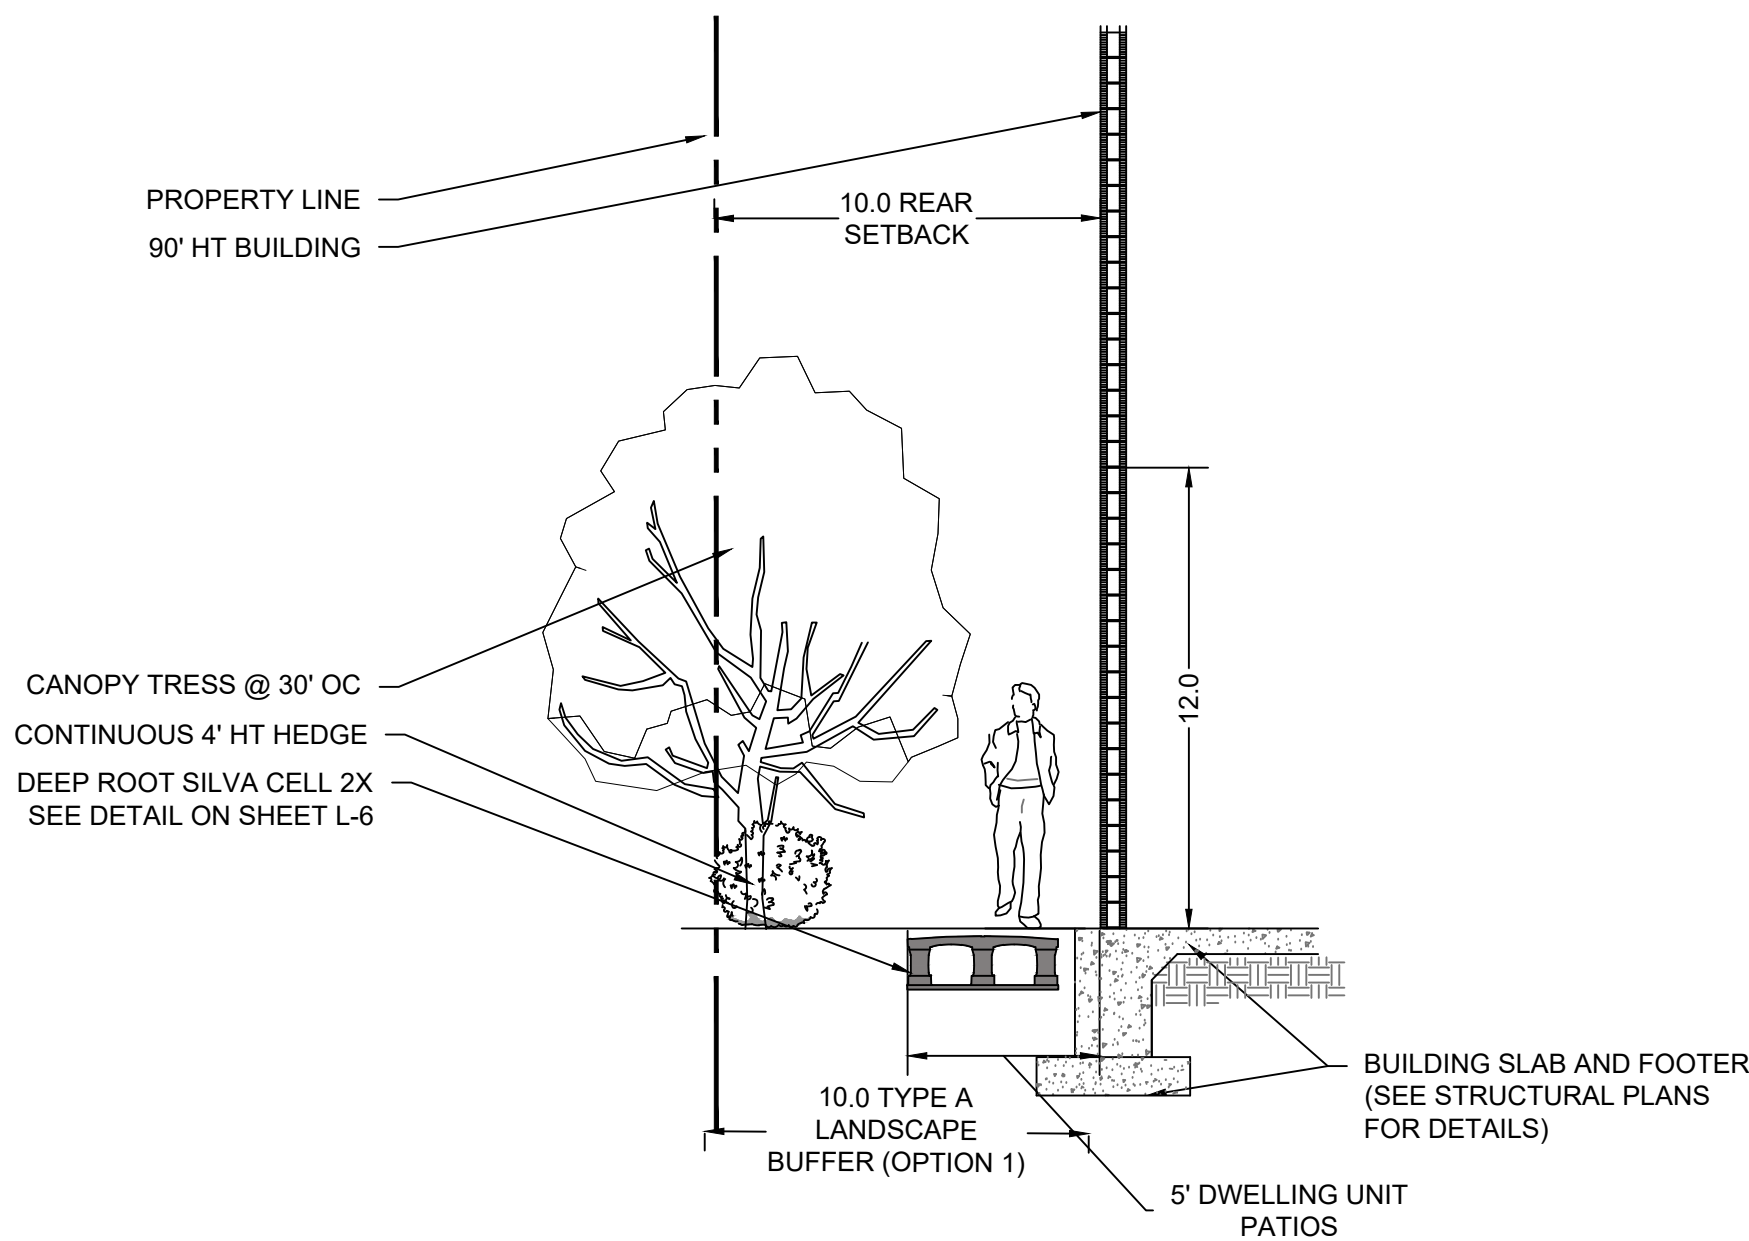

SECTION 4

SCALE: 1" = 5'-0"

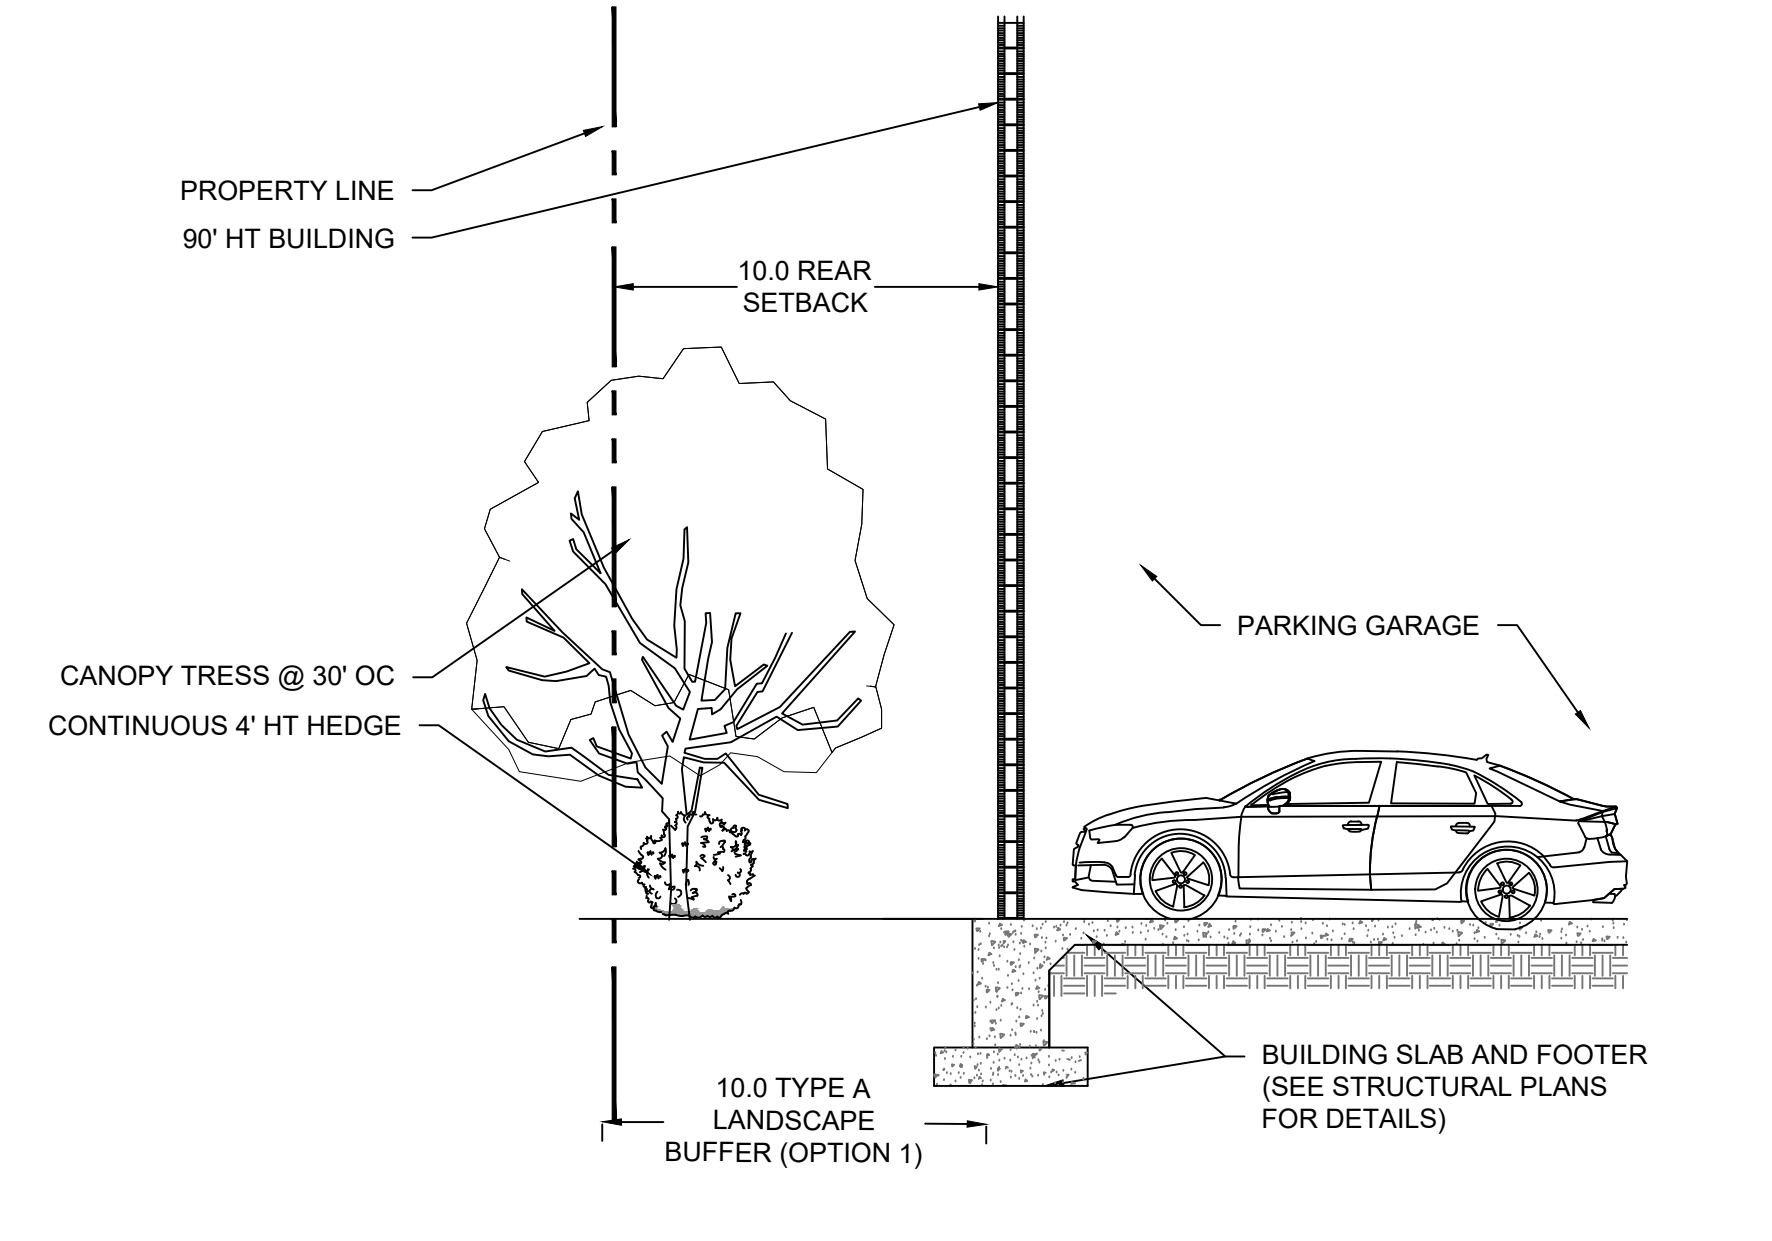

SECTION 5

SCALE: 1" = 5'-0"



Know what's below.
Call before you dig.

Sheet Title
LANDSCAPE
SECTIONS

Revision Dates
10/27/25 - CITY
COMMENTS
12/16/25 - CITY
COMMENTS

Date
12/16/2025

Sheet Number
L-7

Seal

STEPHEN M PECCIA, PLA
LA 6667289