




2a WEST ELEV. A  
SCALE: 1/16" = 1'-0"




2b WEST ELEV. B  
SCALE: 1/16" = 1'-0"

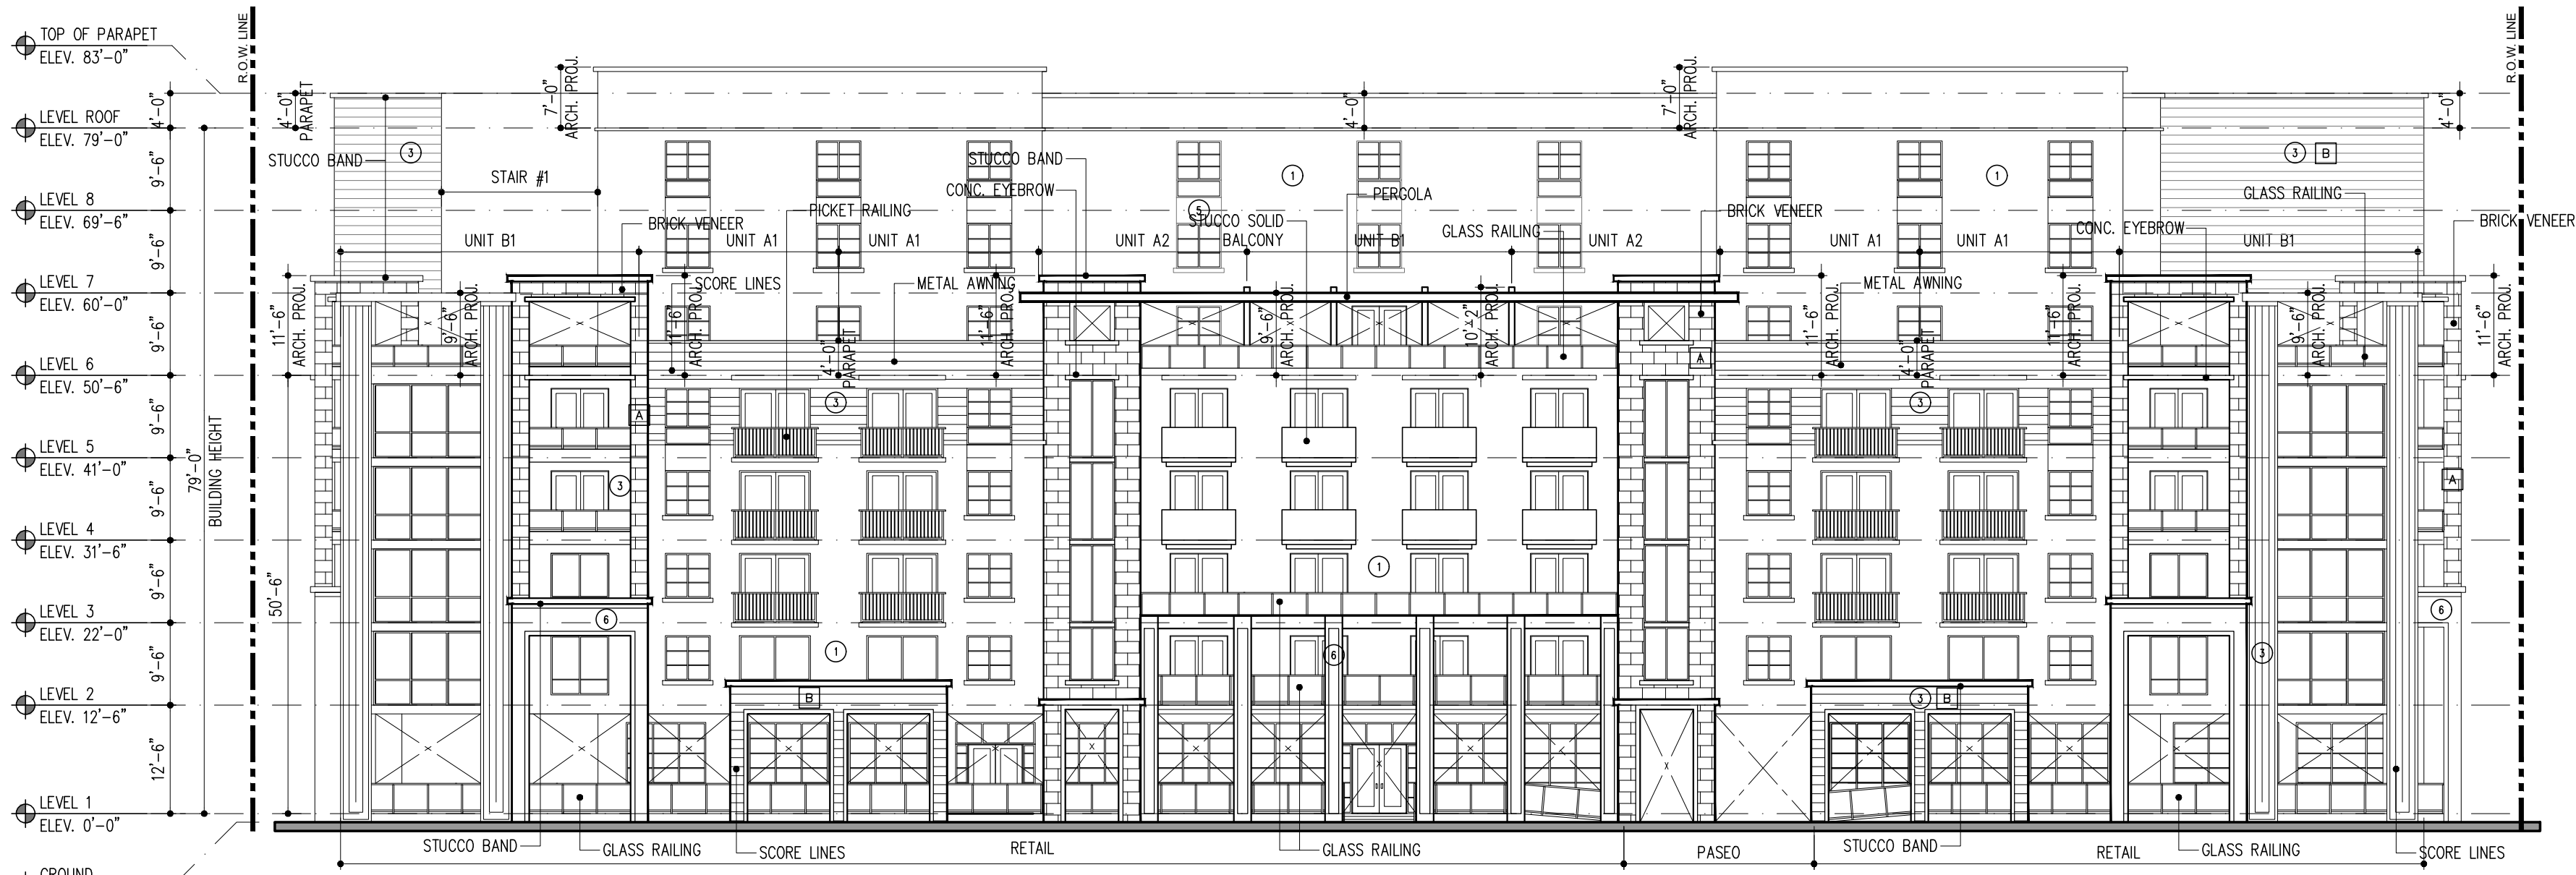

1 NORTH ELEV.  
SCALE: 1/16" = 1'-0"


COLOR SCHEME

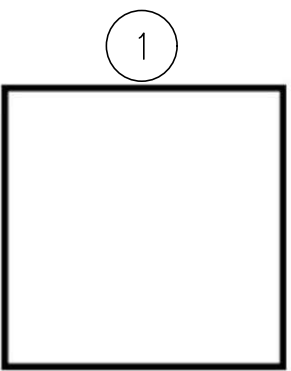

SW 7005  
PURE WHITE  
(STUCCO)



SW 9645  
BIG DIPPER

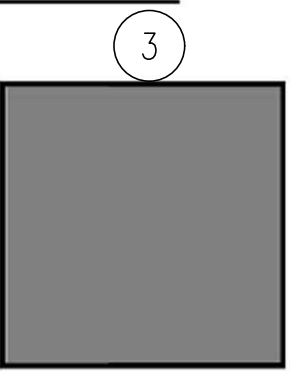

SW 7074  
SOFTWARE



SILVER  
METAL ROOF



SW 7069  
IRON ORE  
SCORELINES




SW 7596  
ONLY NATURAL



SMOOTH  
BASALT  
STONE VENEER



STUCCO  
SCORE LINES

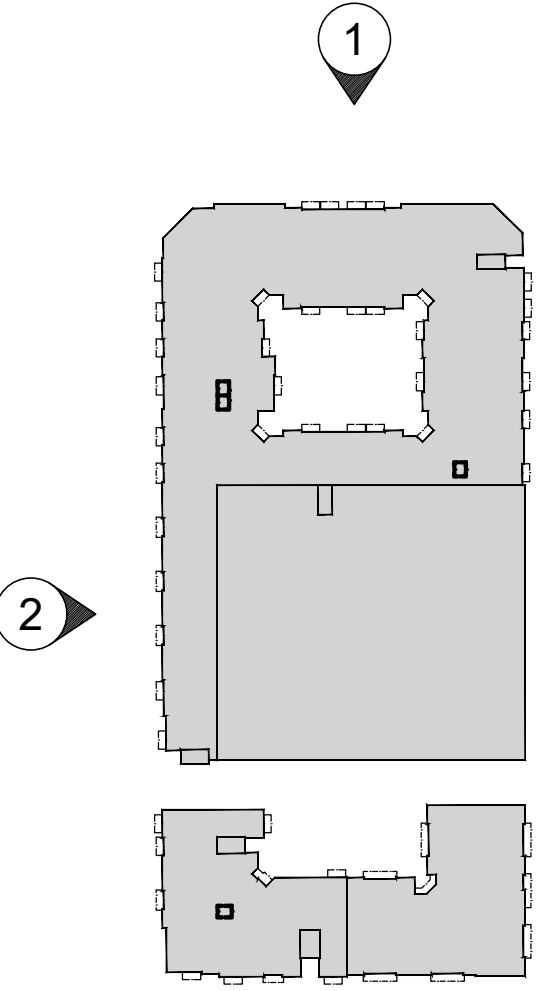

KEY PLAN

NTS

ELEVATIONS

SCALE: 1/16" = 1'-0"

NOTE: Active uses along the ground floor will provide glazed areas with a minimum visible light transmittance of 75% and a minimum reflectance of 15%.


DRC

PZ25-1200001

08/06/2025

| REVISIONS:       |            |
|------------------|------------|
| DRC SUBMITTAL    | 02/24/2025 |
| DRC RE-SUBMITTAL | 04/16/2025 |
| DRC RE-SUBMITTAL | 05/23/2025 |
| AAC SUBMITTAL    | 07/08/2025 |

DIGITAL SIGNATURE:

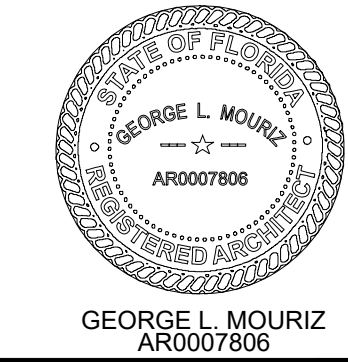

POMPAÑO BEACH APTS  
LOCATED AT:  
POMPAÑO BEACH  
FOR:  
PORTMAN HOLDINGS

ARCHITECT'S BUILDING CODE STATEMENT/  
TO THE BEST OF THE ARCHITECT'S  
KNOWLEDGE THE PLANS AND SPECIFICATIONS  
COMPLY WITH THE FLORIDA BUILDING CODE  
EIGHTH EDITION (2023) AND THE  
APPLICABLE FIRE SAFETY STANDARDS AS  
DETERMINED BY THE LOCAL AUTHORITY  
AND CHAPTER 433, FLORIDA STATUTES.  
COPYRIGHT © 2024 MSA ARCHITECTS, INC.  
THE ARCHITECTURAL DESIGN AND DETAIL  
DRAWINGS FOR THIS BUILDING AND/OR  
OVERALL PROJECT ARE THE LEGAL  
PROPERTY OF AND ALL RIGHTS ARE  
RESERVED BY THE ARCHITECT. THEIR USE  
FOR REPRODUCTION, CONSTRUCTION, OR  
DISTRIBUTION IS PROHIBITED UNLESS  
AUTHORIZED IN WRITING BY THE ARCHITECT.



MSA  
ARCHITECTS, INC.  
8950 SW 74TH CT #1513  
MIAMI, FL 33156  
P: (305) 273-9911



Project No: 2254.prj  
Contract Date:  
Scale:  
TITLE:  
ELEVATIONS  
SHEET: