

[illegible]

**RESPONSIBILITY FOR THE USE OF THESE
PLANS PRIOR TO OBTAINING PERMITS FROM
ALL AGENCIES HAVING JURISDICTION OVER
THE PROJECT WILL FALL SOLELY UPON THE
USER.**

ISSUE DATE:	02/24/25
-------------	----------

DESIGNED BY: RK/KS

DRAWN BY: RK/JB

CHECKED BY: RK/KS

BID-CONTRACT:	
----------------------	--

PAUL H. WEINBERG, PLA
FLORIDA REG. NO. LA6666804
(FOR THE FIRM)

CLIENT

PORTMAN
HOLDINGS

PROJECT


2400 E ATLANTIC
2400 East Atlantic Blvd.
Pompano Beach, FL

SHEET TITLE


TREE DISPOSITION PLAN

SHEET
NUMBER **LD-101**

PROJECT NUMBER	14267.00
----------------	----------

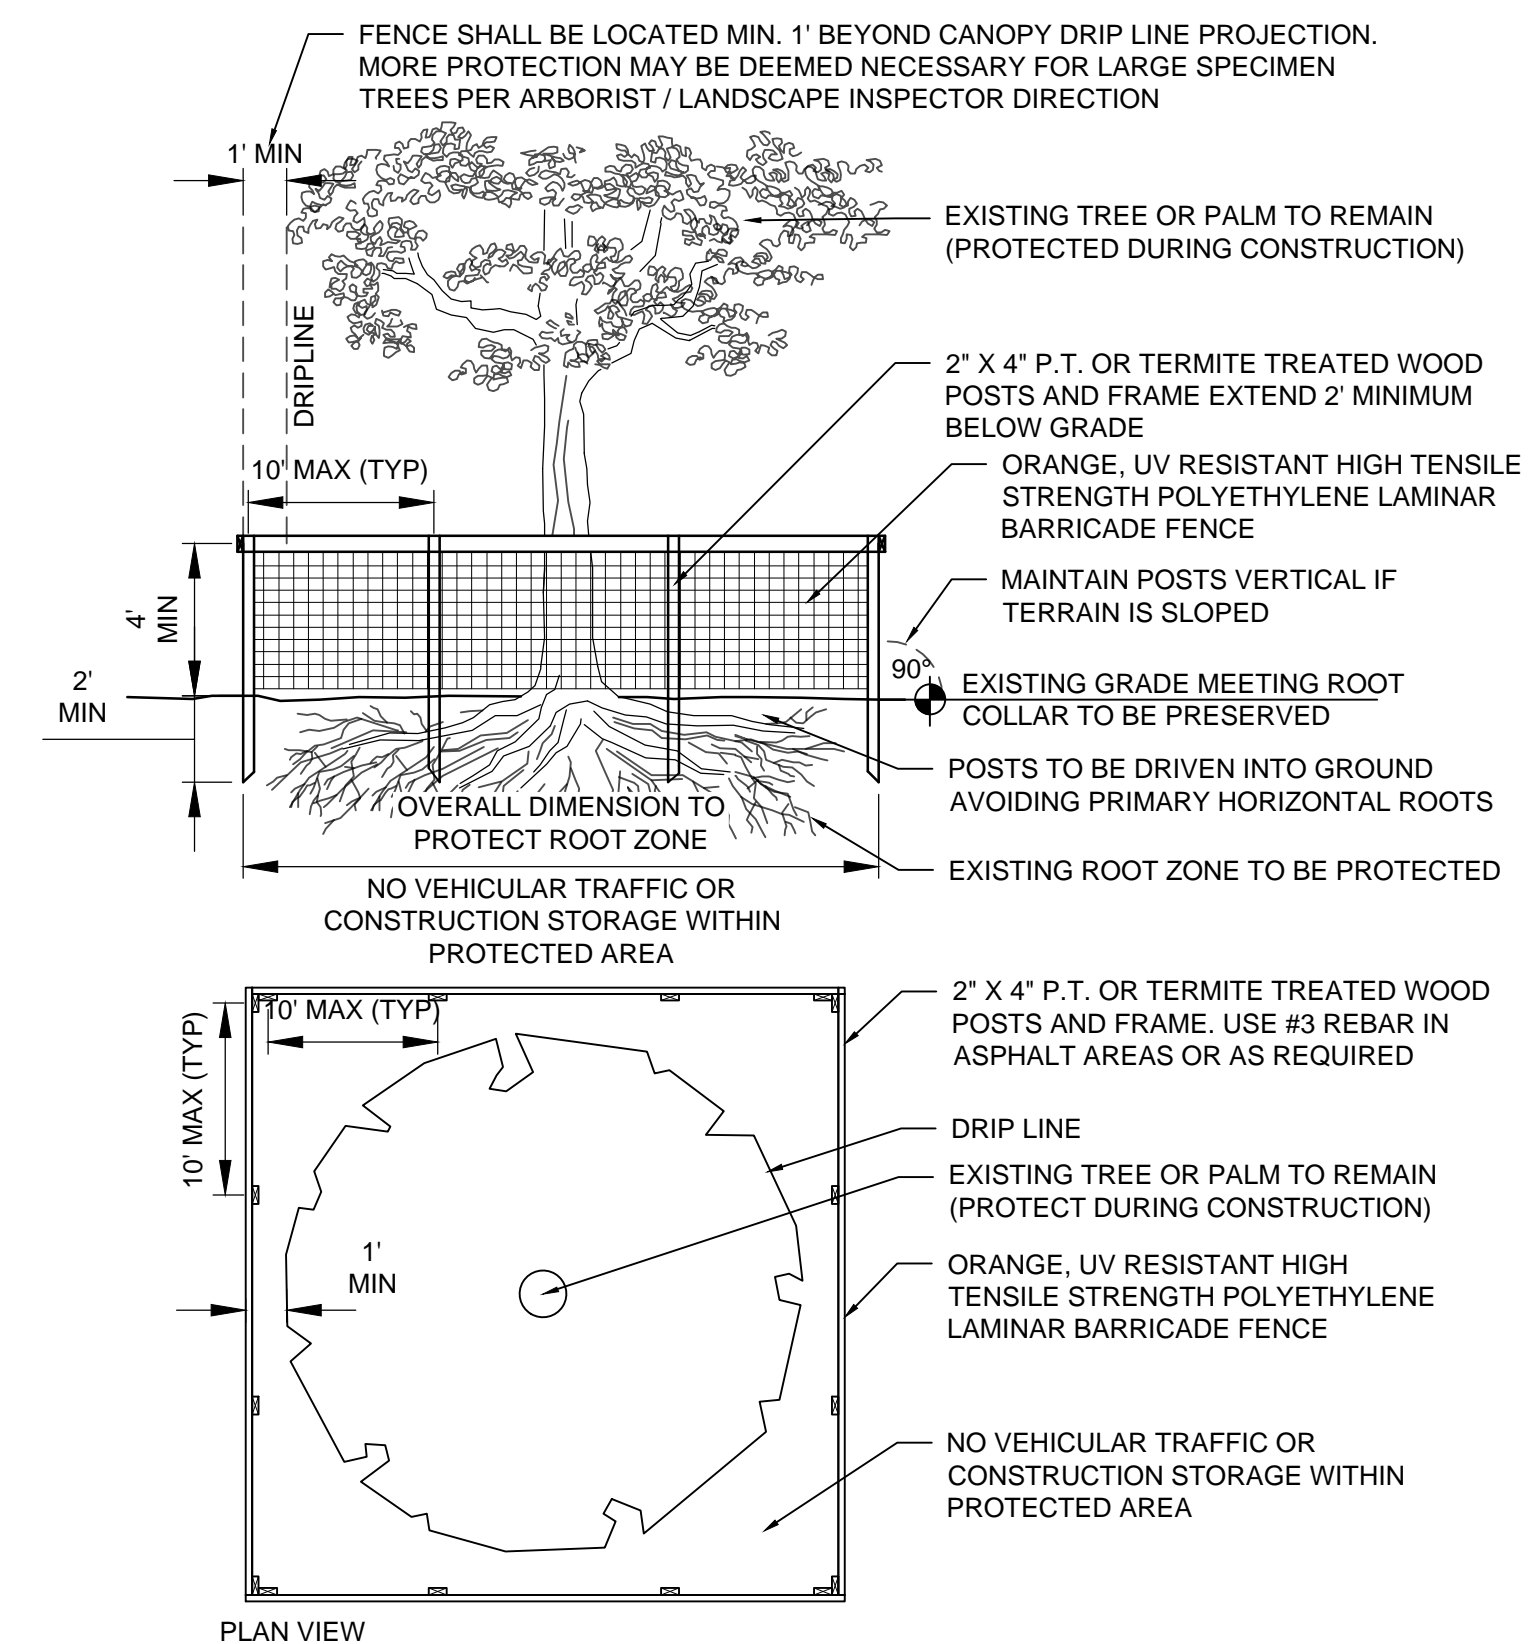

1 TEMPORARY TREE PROTECTION

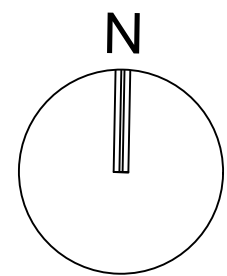

GRAPHIC SCALE

SCALE: 1" = 20'

NOTE: PRINTED DRAWING SIZE
MAY HAVE CHANGED FROM
ORIGINAL. VERIFY SCALE USING
BAR SCALE ABOVE.

STATUS: DRC SET