

REVISIONS

Jeff H. Irvani, Inc.
Consulting Engineers

1934 COMMERCE LANE SUITE 5
JUPITER, FLORIDA 33408
TEL: (561) 575-6030
FAX: (561) 575-6088
WEBSITE: www.jhinc.com


201 SW 12th Ave

Pompano Beach, Florida


Grading, Paving & Drainage Details					
DATE	SCALE	DESIGNED BY	DRAWN BY	JOB NO.	
01/28/2023	NTS	JBI	JBI	2208-1411	

STATE OF FLORIDA
Professional Engineer
No. 6711
J. H. Irvani


OFFICIAL
22-12000025
07/19/2023

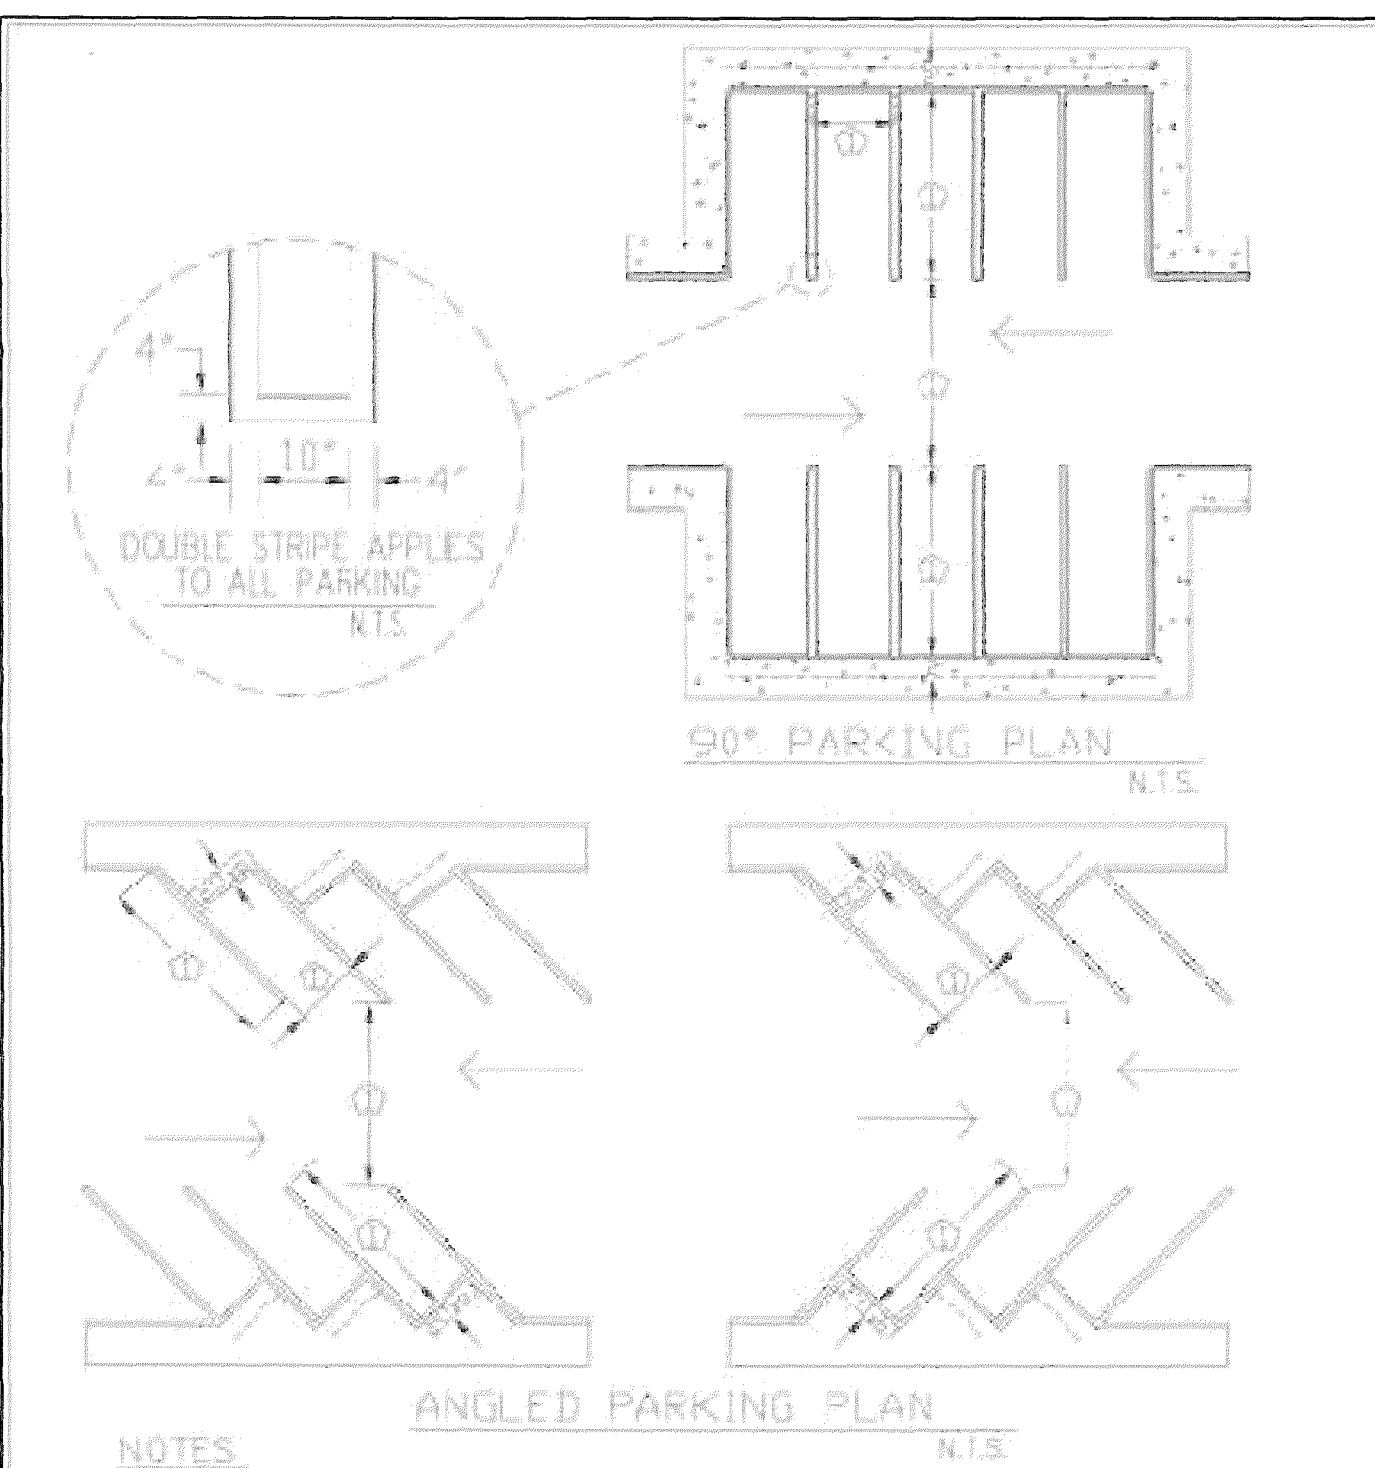

ENGINEERING STANDARDS 2022				
REVISIONS		ENGINEERING DIVISION CITY OF POMPAÑO BEACH	STANDARD PARKING SPACES	
BY	DATE			
SCALE: N.T.S.			DATE: MAY 2022 DWG. NO. 300-3	

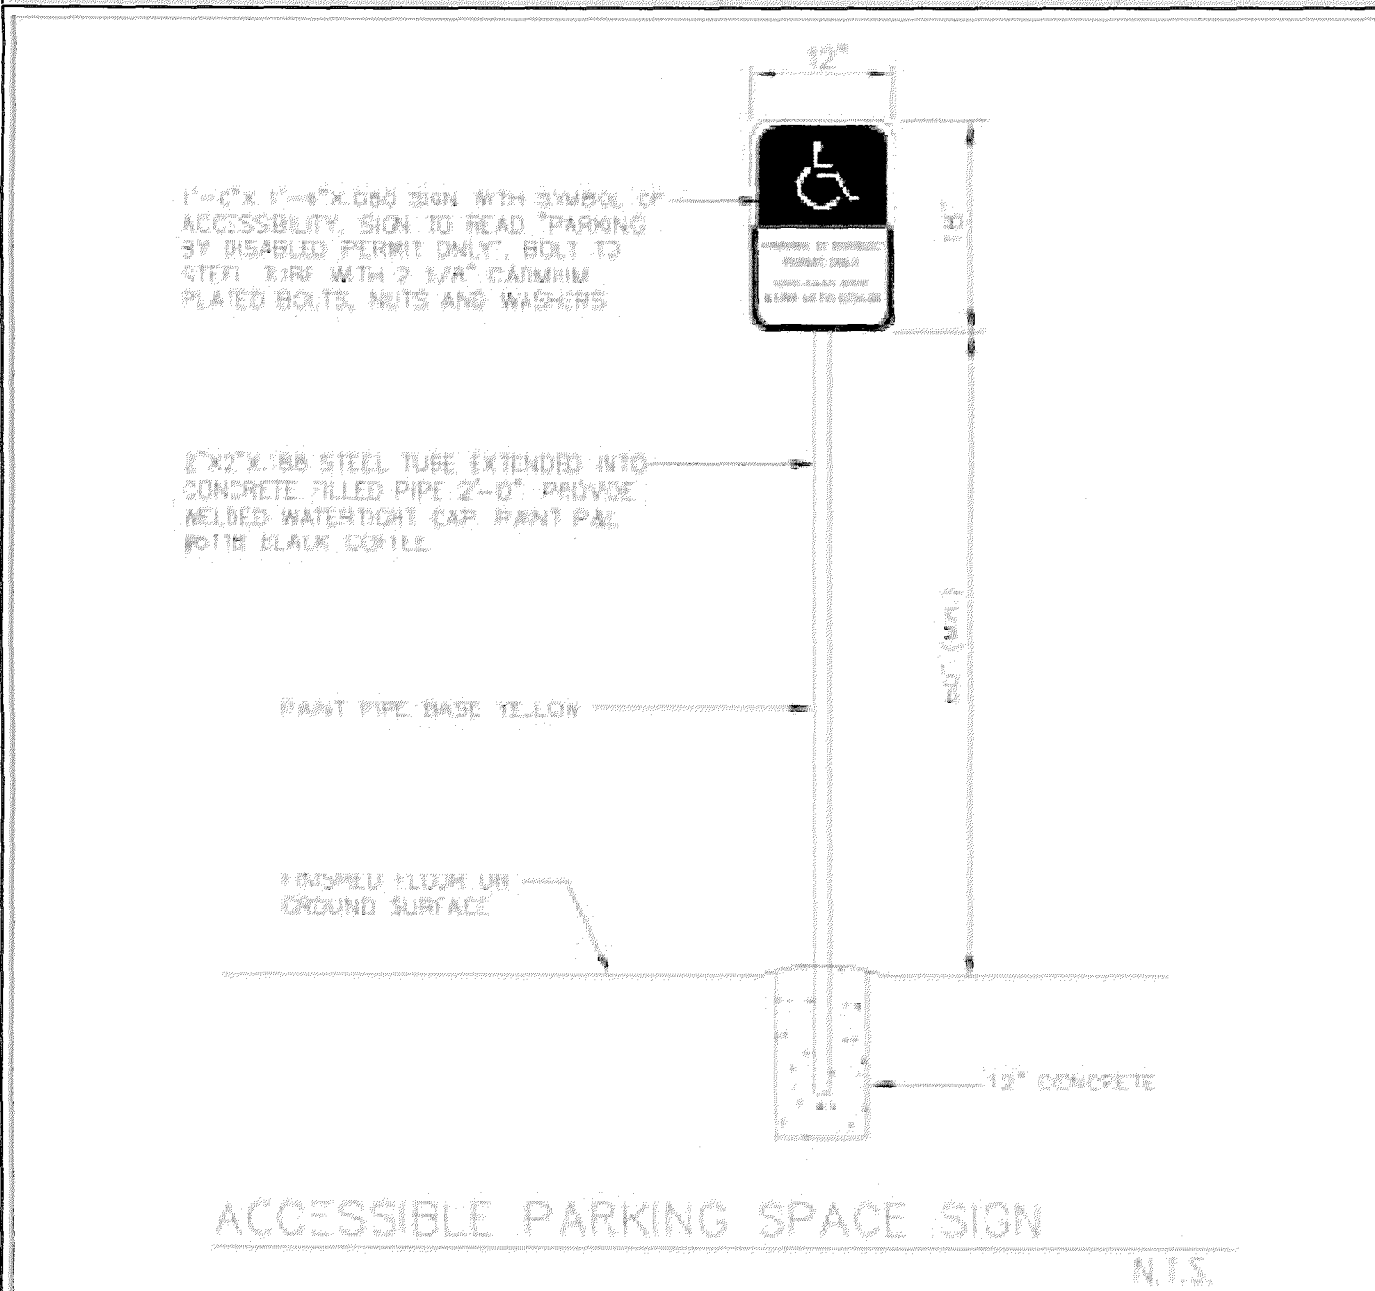

ENGINEERING STANDARDS 2022				
REVISIONS		ENGINEERING DIVISION CITY OF POMPAÑO BEACH	ACCESSIBLE SPACE SIGN	
BY	DATE			DATE: MAY 2022 DWG. NO. 300-5
SCALE: N.T.S.				

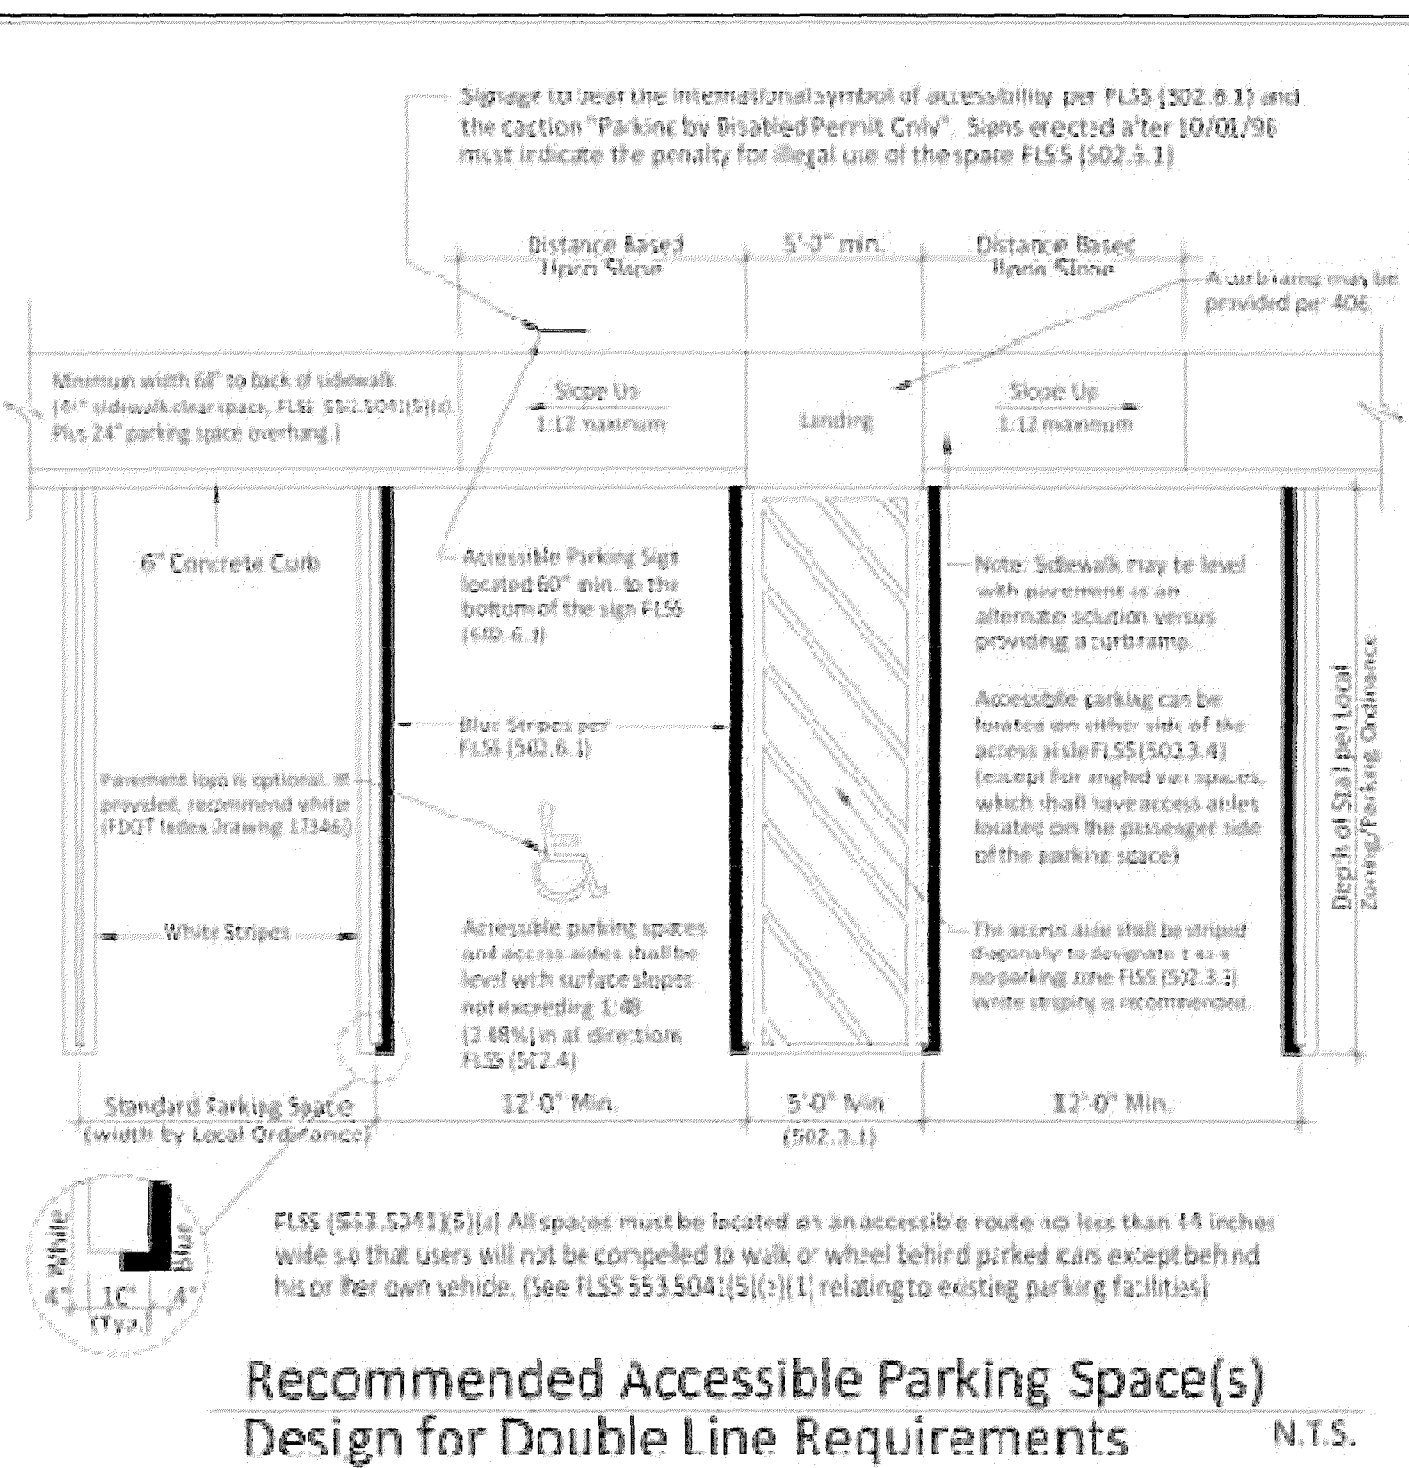

ENGINEERING STANDARDS 2022			
REVISIONS		ENGINEERING DIVISION CITY OF POMPAÑO BEACH	ACCESSIBLE PARKING SPACES
BY	DATE		
SCALE: N.T.S.		DATE: MAY 2022 DWG. NO. 300-4	

