



ALUMINUM FENCE DETAILS
SCALE: 1/2"=1'-0"

6
--

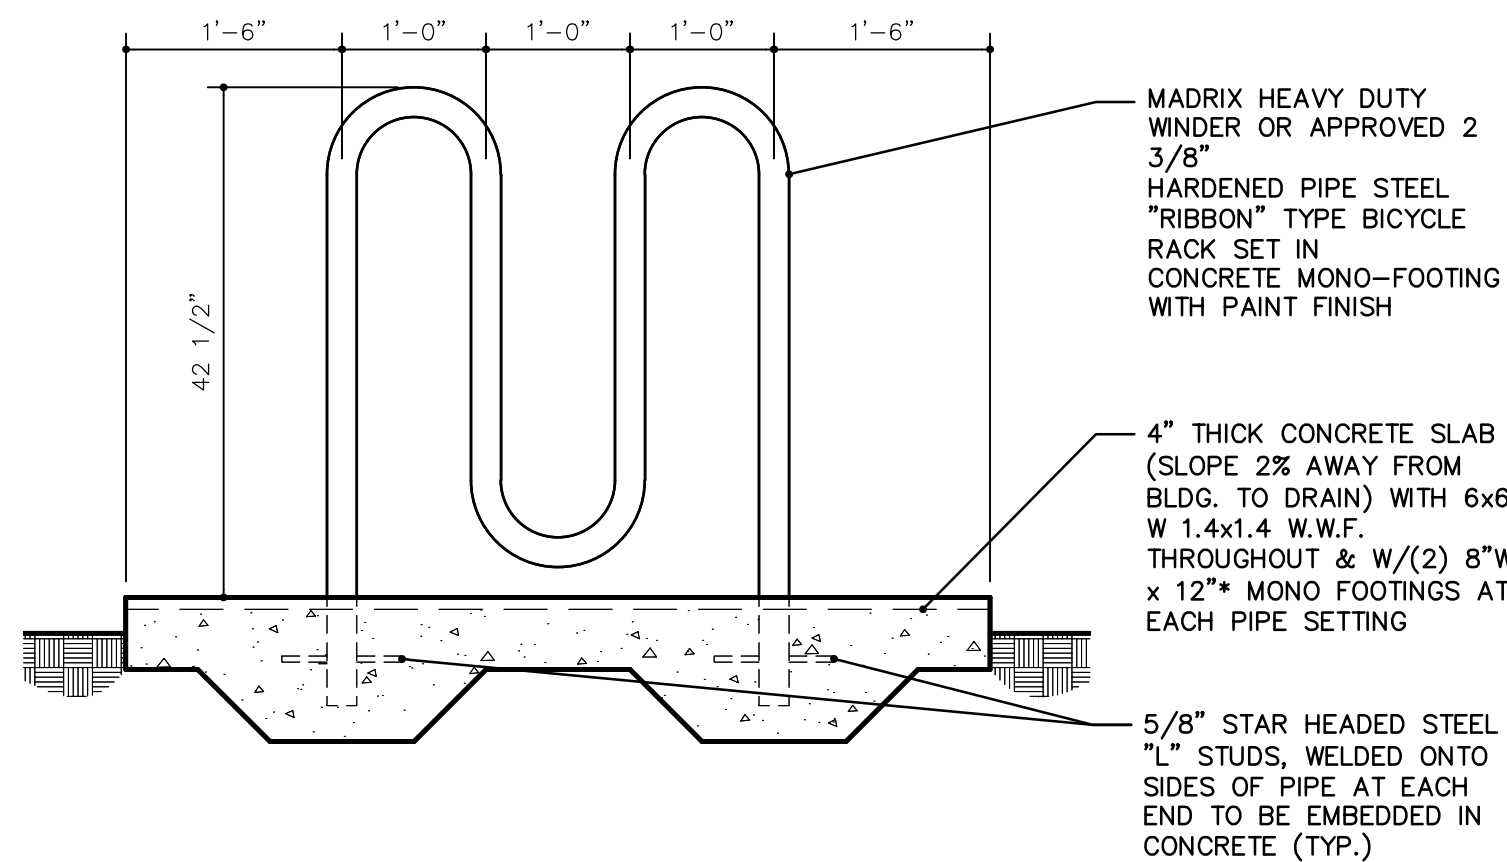


BICYCLE PARKING DETAIL
SCALE: 3/4"=1'-0"

5
--

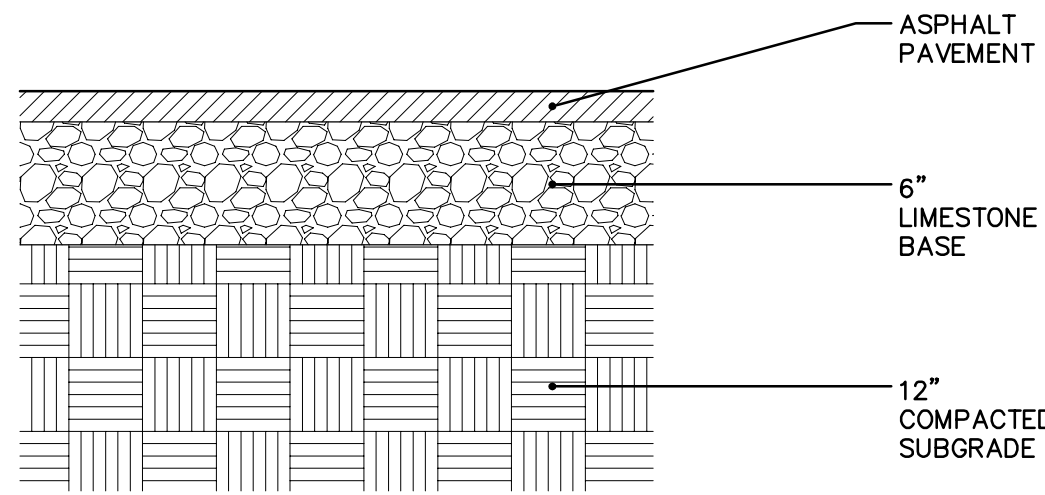


ASPHALT DETAIL
SCALE: NTS

4
--

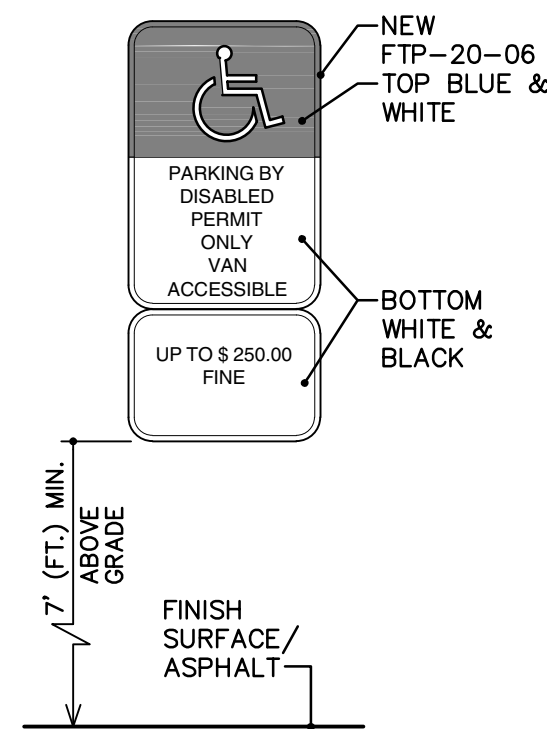


DISABLED PARKING DETAIL
SCALE: NTS

2.1
--

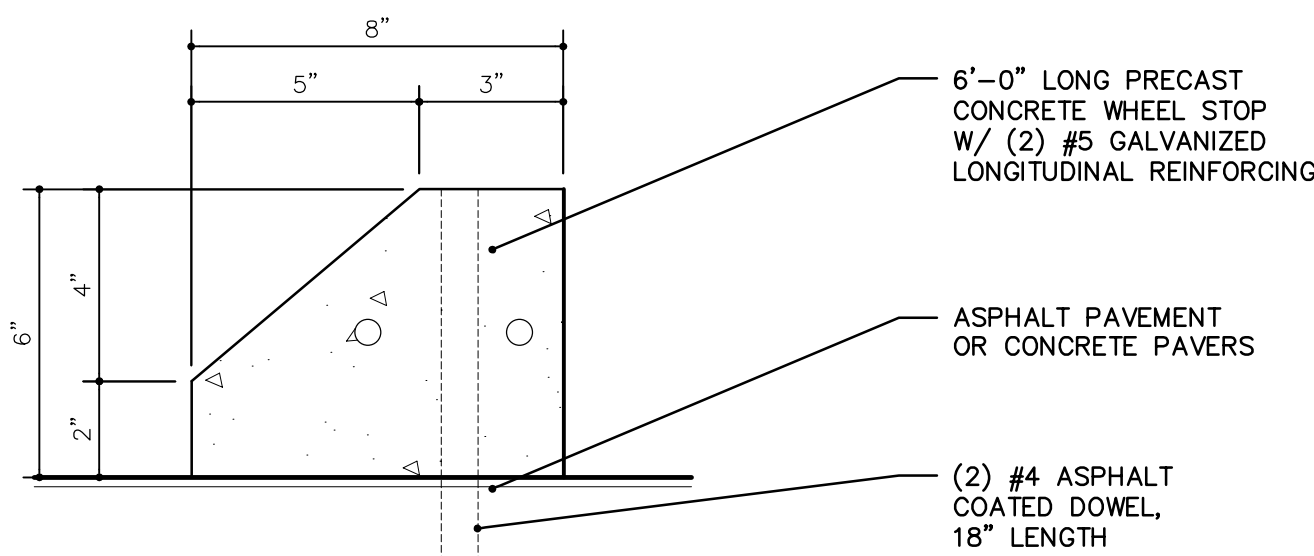


TYPICAL WHEEL STOP
SCALE: NTS

1.1
--

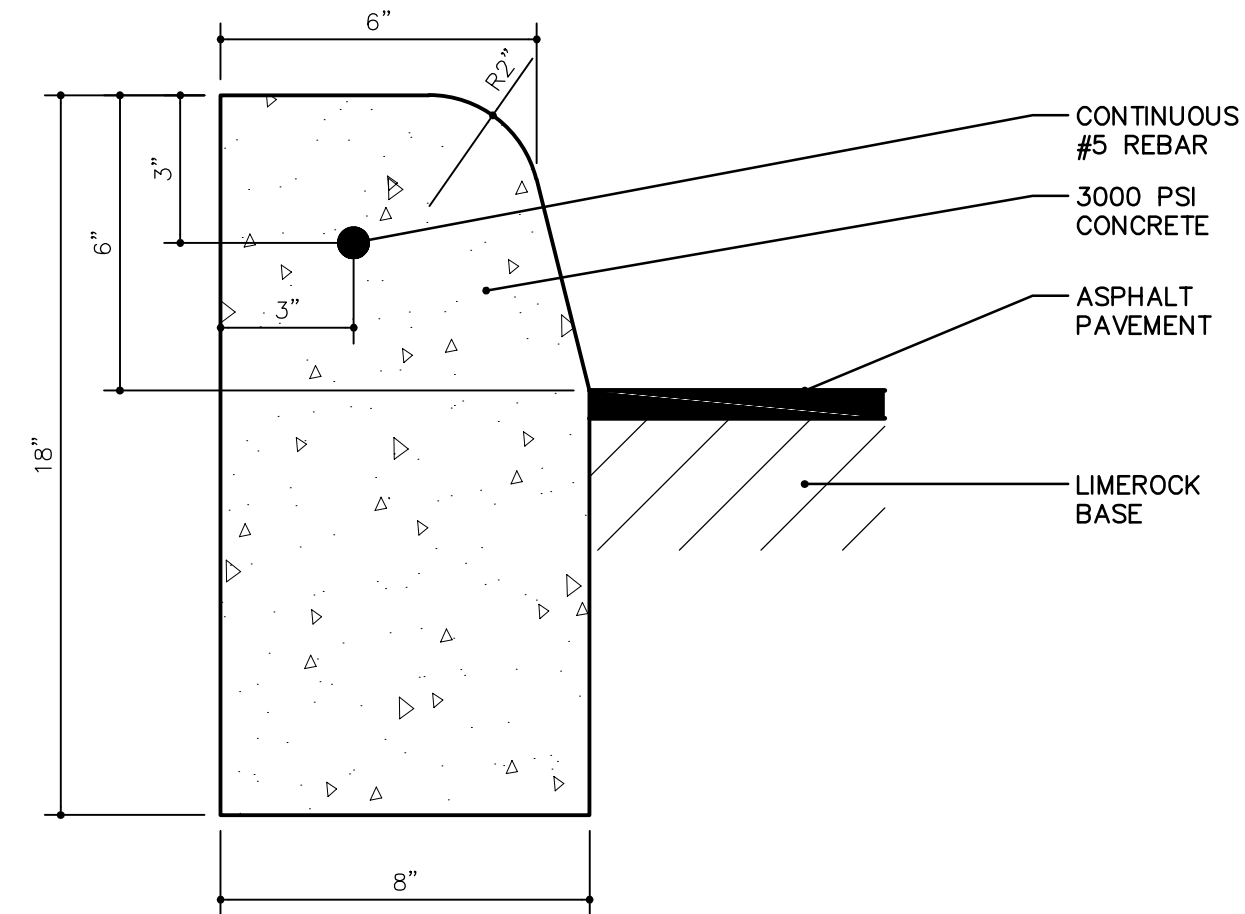


TYPE "D" CONCRETE CURB
SCALE: NTS

3
--

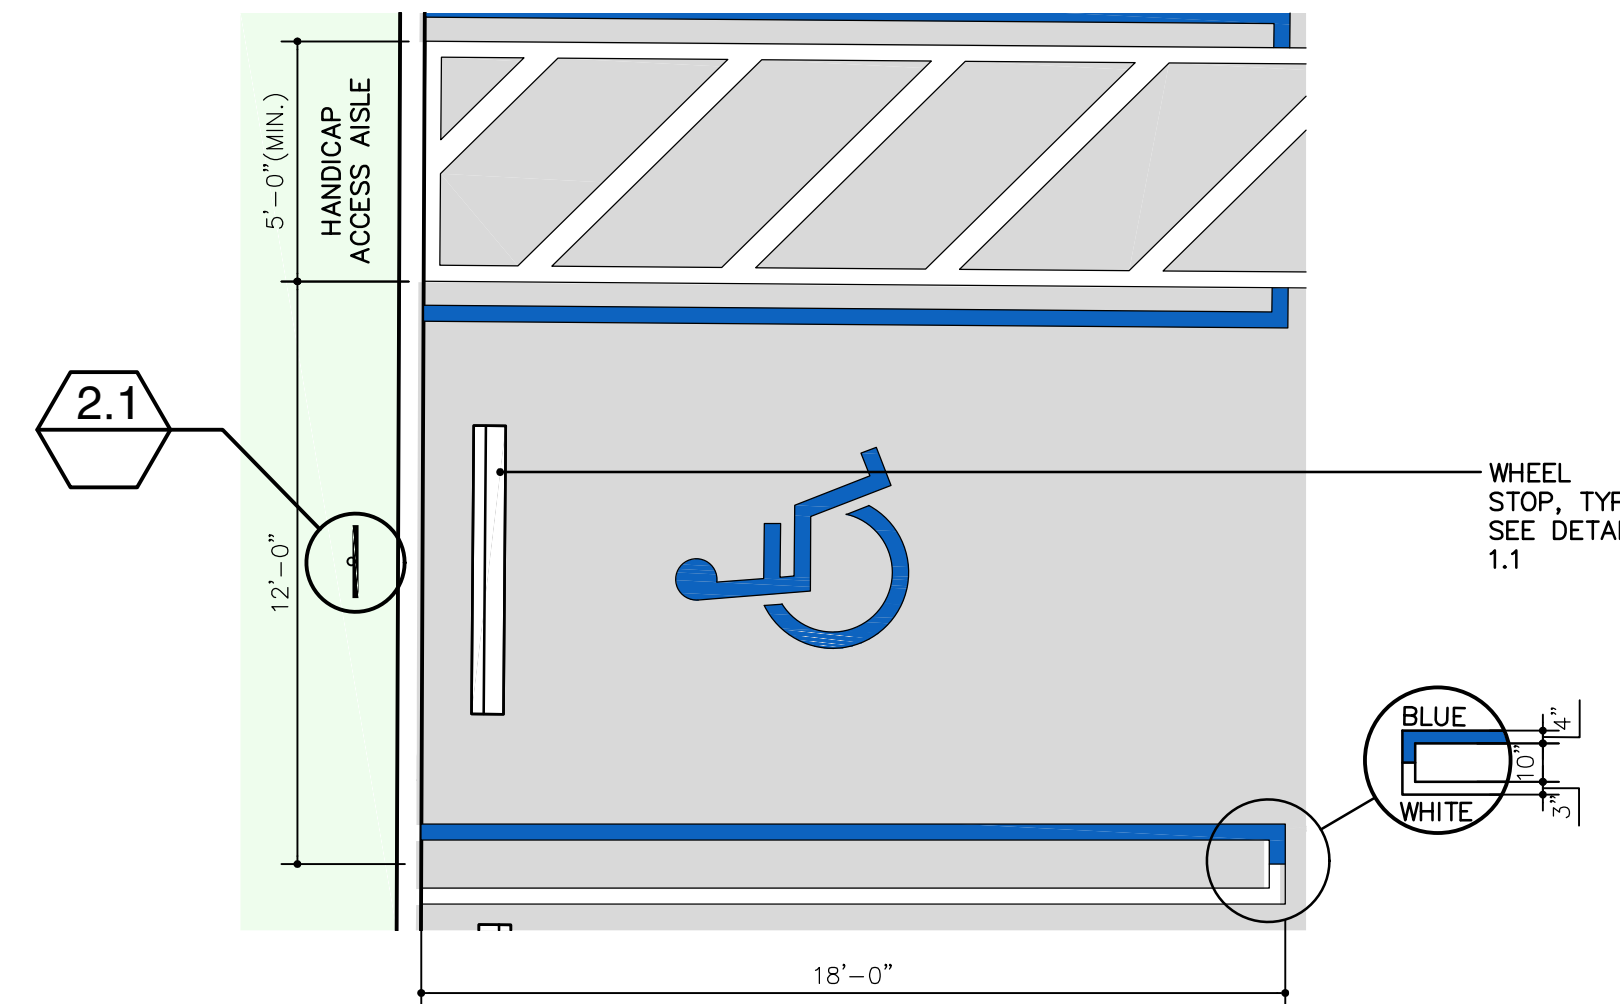

ADA PARKING STALL
SCALE: 1/4"=1'-0"

2
--

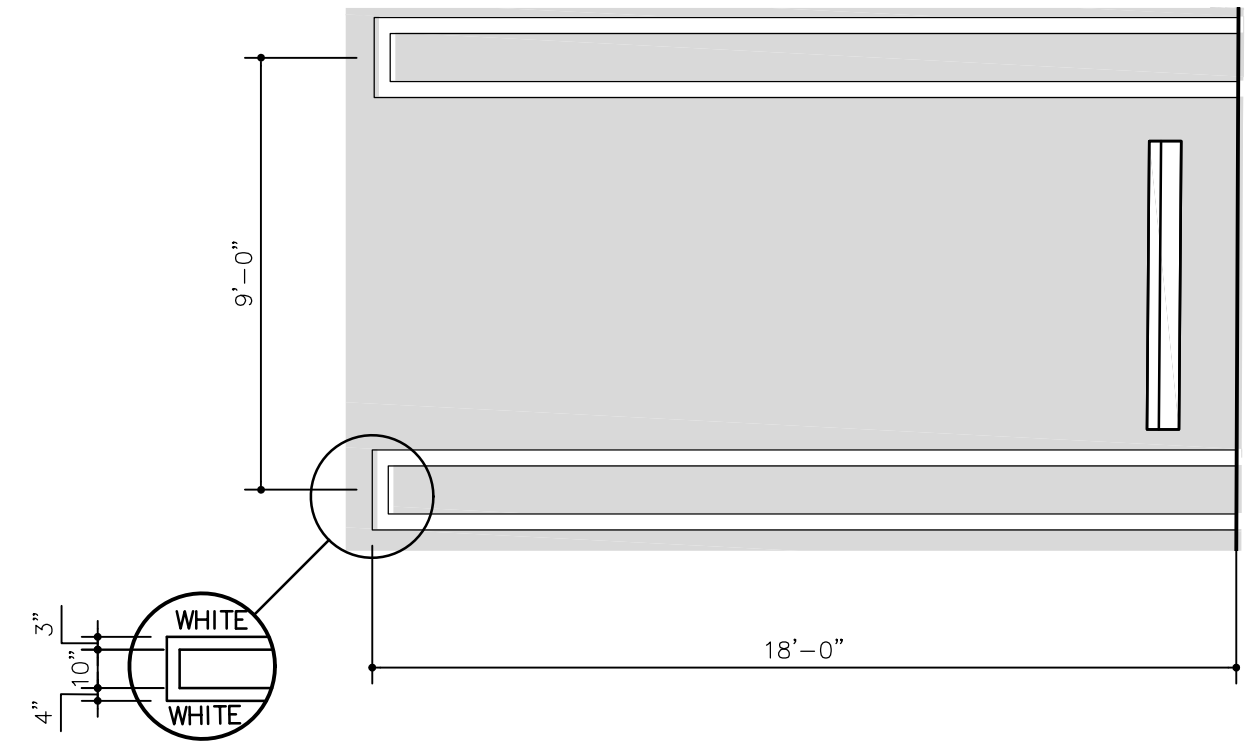

TYPICAL PARKING STALL
SCALE: 1/4"=1'-0"

1
--