

scale 1/8" = 1'-0"

PZ21-12000052

project:
fiberbuilt
2201 west atlantic blvd
pompano beach, fl.

Digitally signed
by Dave J Bodker
Date: 2022.06.14
11:28:32 -04'00'

dave bodker
landscape architecture/planning inc.
601 n. congress ave., suite 106-a
delray beach, florida 33445
561-276-6311

#LA0000999

sheet title:

planting plan

project number:

6221

date: 09/01/2021

scale: 1" = 20'

drawn by: lmb


revisions:

6/14/22-comments

DRC
sheet:
PZ21-12000052
8/17/2022

ENGINEERING NOTES:
NOTE 1: Landscaping materials other than sod are not allowed within (5') five feet of any portion of City owned utilities within the public street right-of-way including meters, hydrants, service lines etc. Also, please note that no trees, shrubbery or obstruction shall be placed within a 3' radius of a City-owned sewer lateral cleanout or water 4" or reuse meter.

EXISTING TREE PROTECTION BARRIER DETAIL

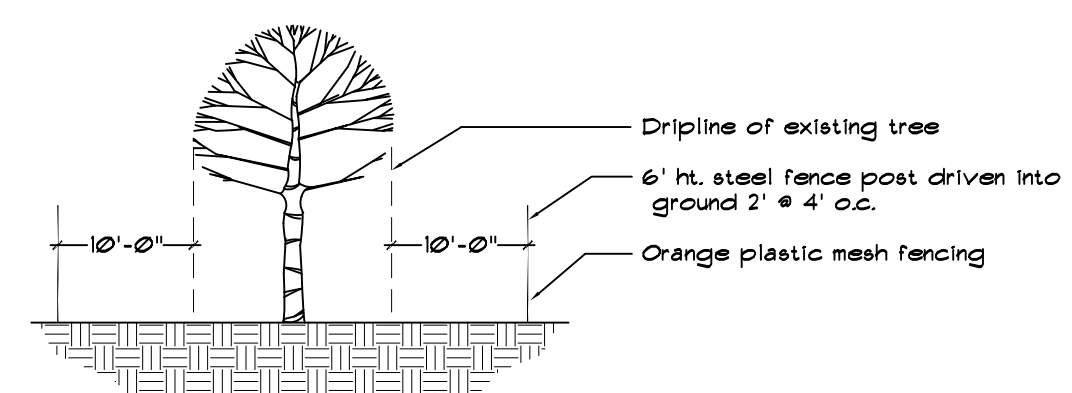

NOTES:

- Only biodegradable material can be attached to tree trunks.
- No hedges abutting public ROW's are to be higher than 24" & must be maintained at 24".
- All container grown trees to have the periphery of the root ball shaved to prevent circling roots.
- All tree work will require permitting by a Registered Broward County tree trimmer.
- There is NO outdoor storage proposed on this site.
- No development work, or demo activity shall be allowed within the dripline of a tree or tree protection area.
- All hedges abutting City ROW's are to be maintained at a height of no greater than 24".
- A tree permit application for all proposed tree work will be required at the time of permit submittal.

FOR PLANT LIST + CODE DATA, SEE SHEET L-7