


EXHIBIT B

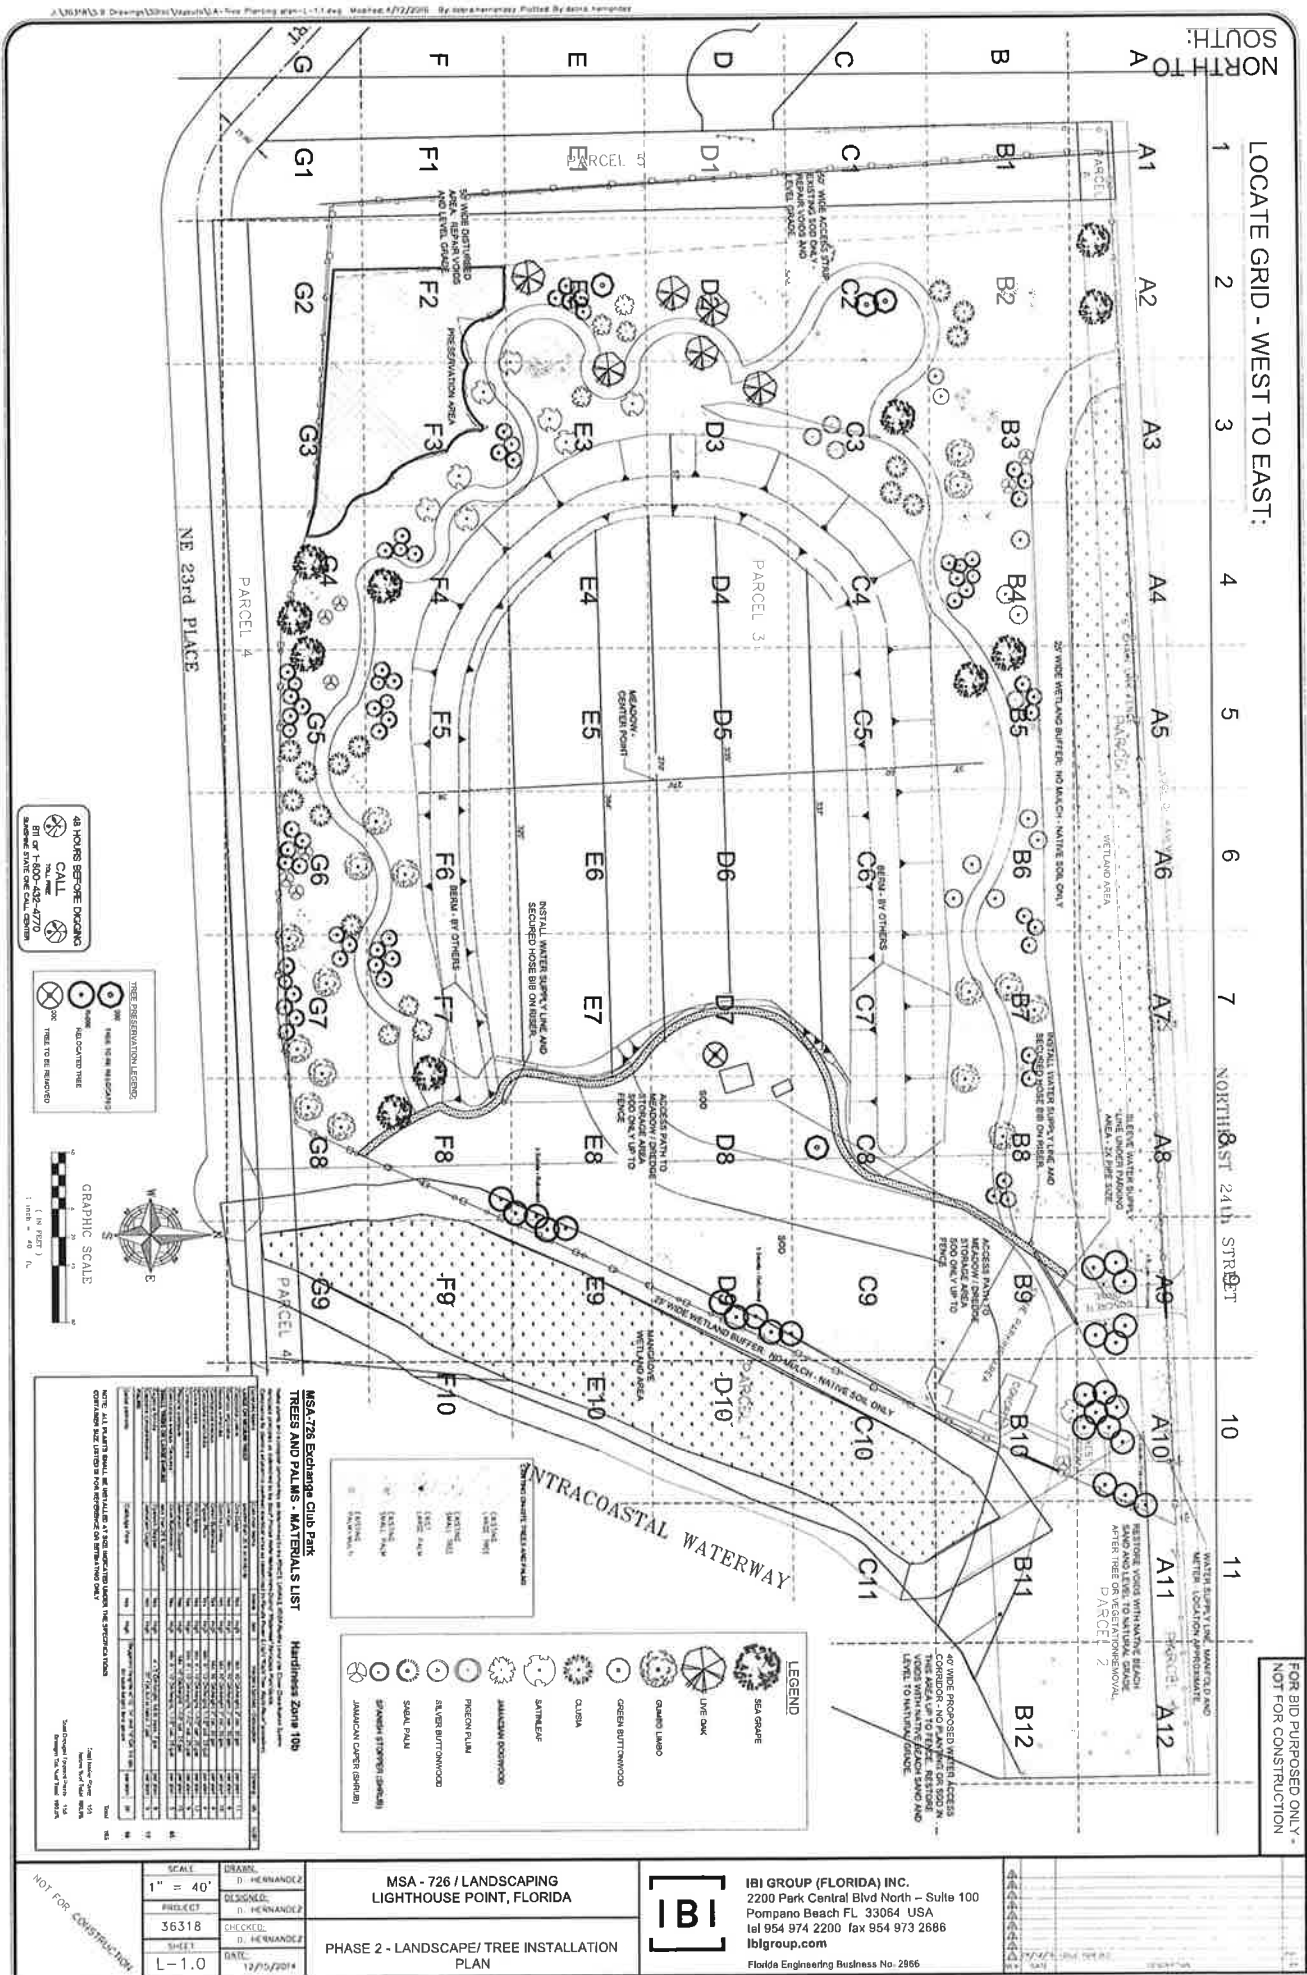

FOR BID PURPOSE ONLY
NOT FOR CONSTRUCTION

IBI GROUP (FLORIDA) INC.
2200 Park Central Blvd North - Suite 100
Pompano Beach FL 33064 USA
tel 954 974 2200 fax 954 973 2686
ibi@group.com
Florida Engineering Business No. 2866

MSA - 726 / LANDSCAPING
LIGHTHOUSE POINT, FLORIDA

PHASE 2 - LANDSCAPE/ TREE INSTALLATION PLAN

SCALE
1" = 40'

DATE
12/15/2014

SHEET
L-1.0

