




1 TREE PLANTING & STAKING
SCALE: NTS

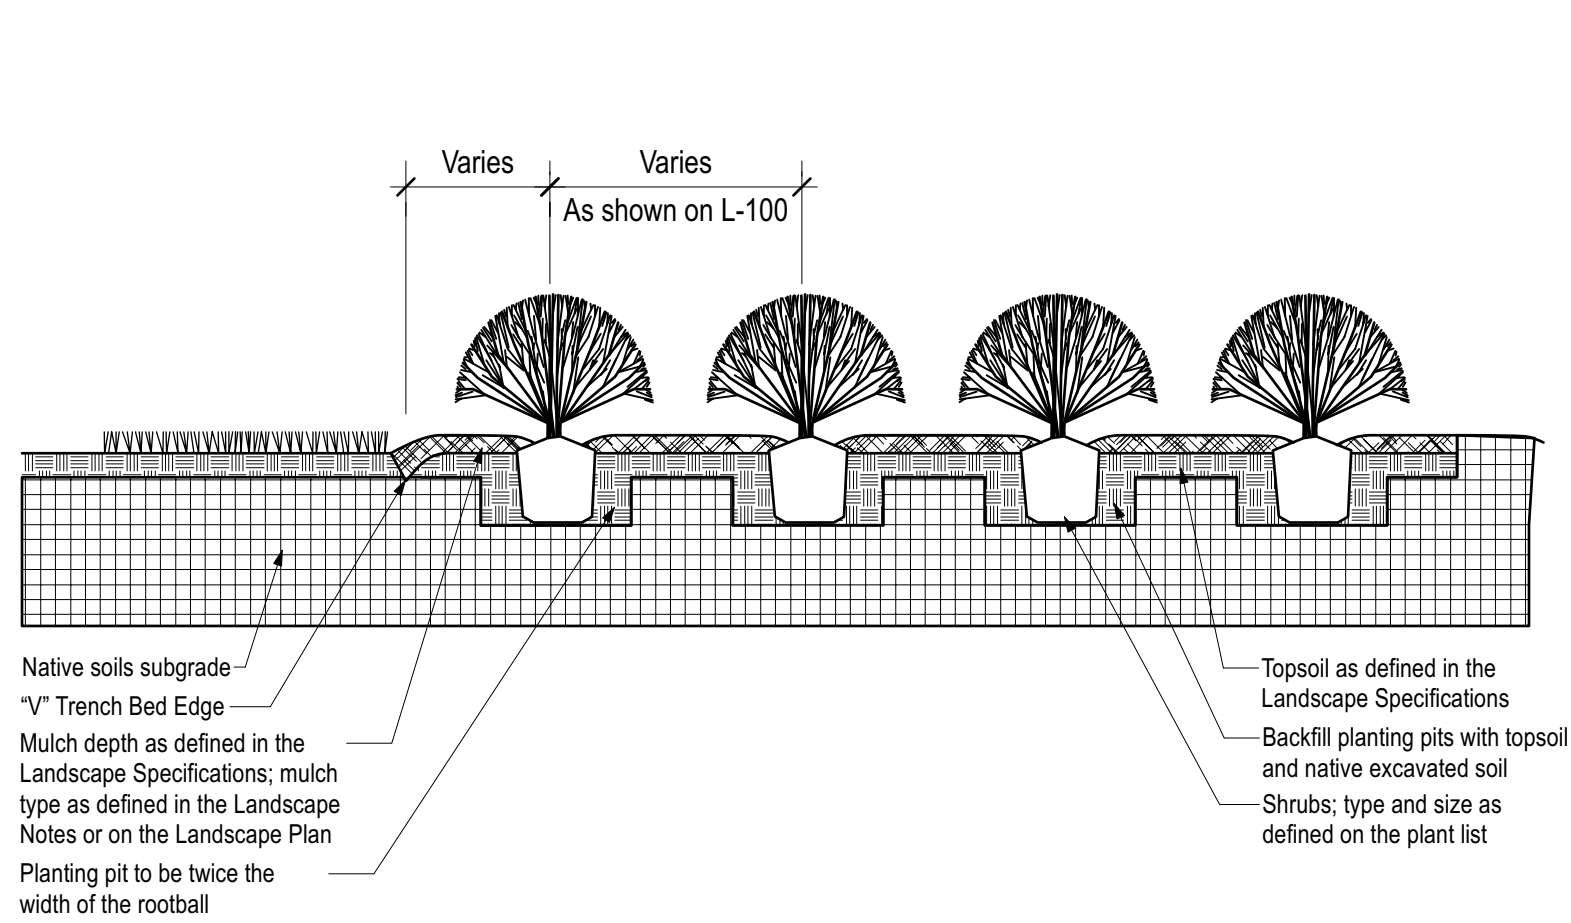


2 SHRUB BED PLANTING DETAIL
SCALE: NTS

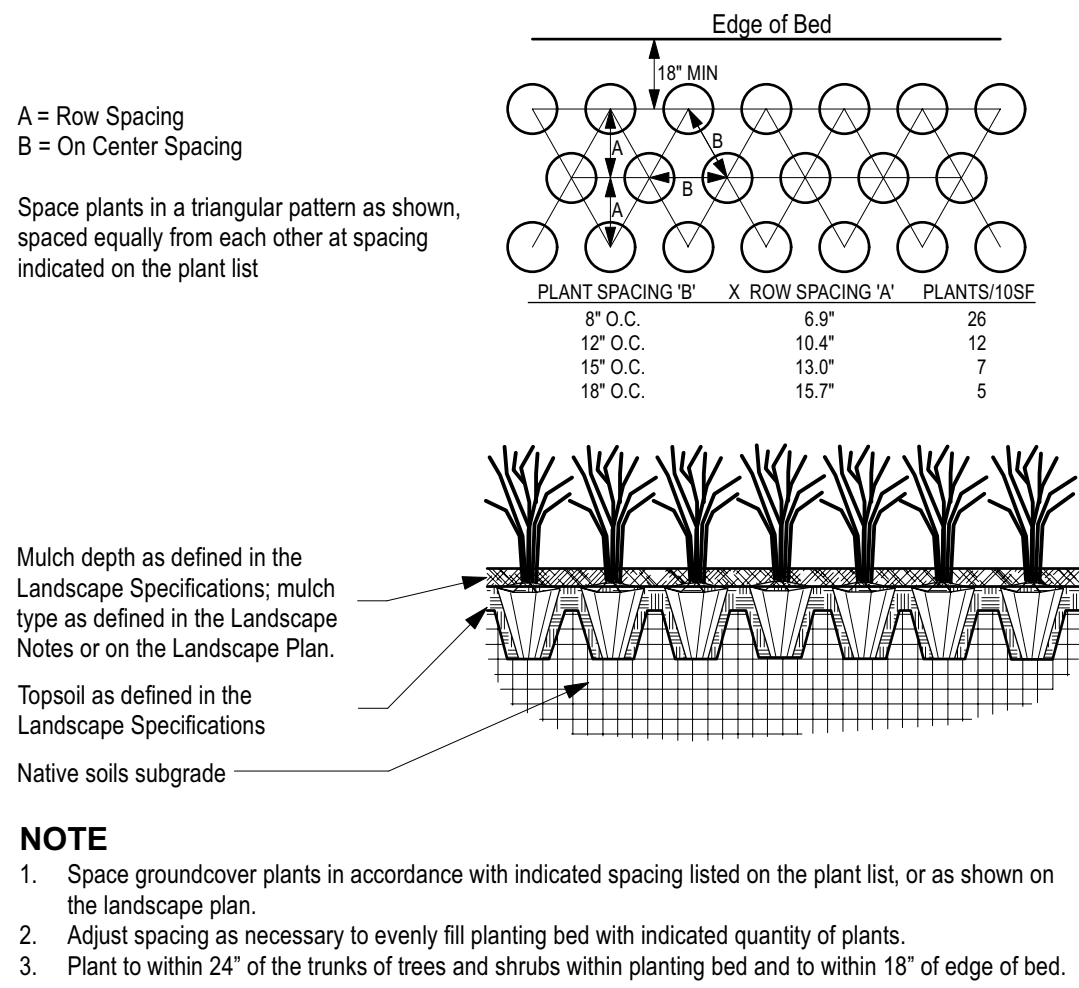

3 GROUNDCOVER PLANTING DETAIL
SCALE: NTS

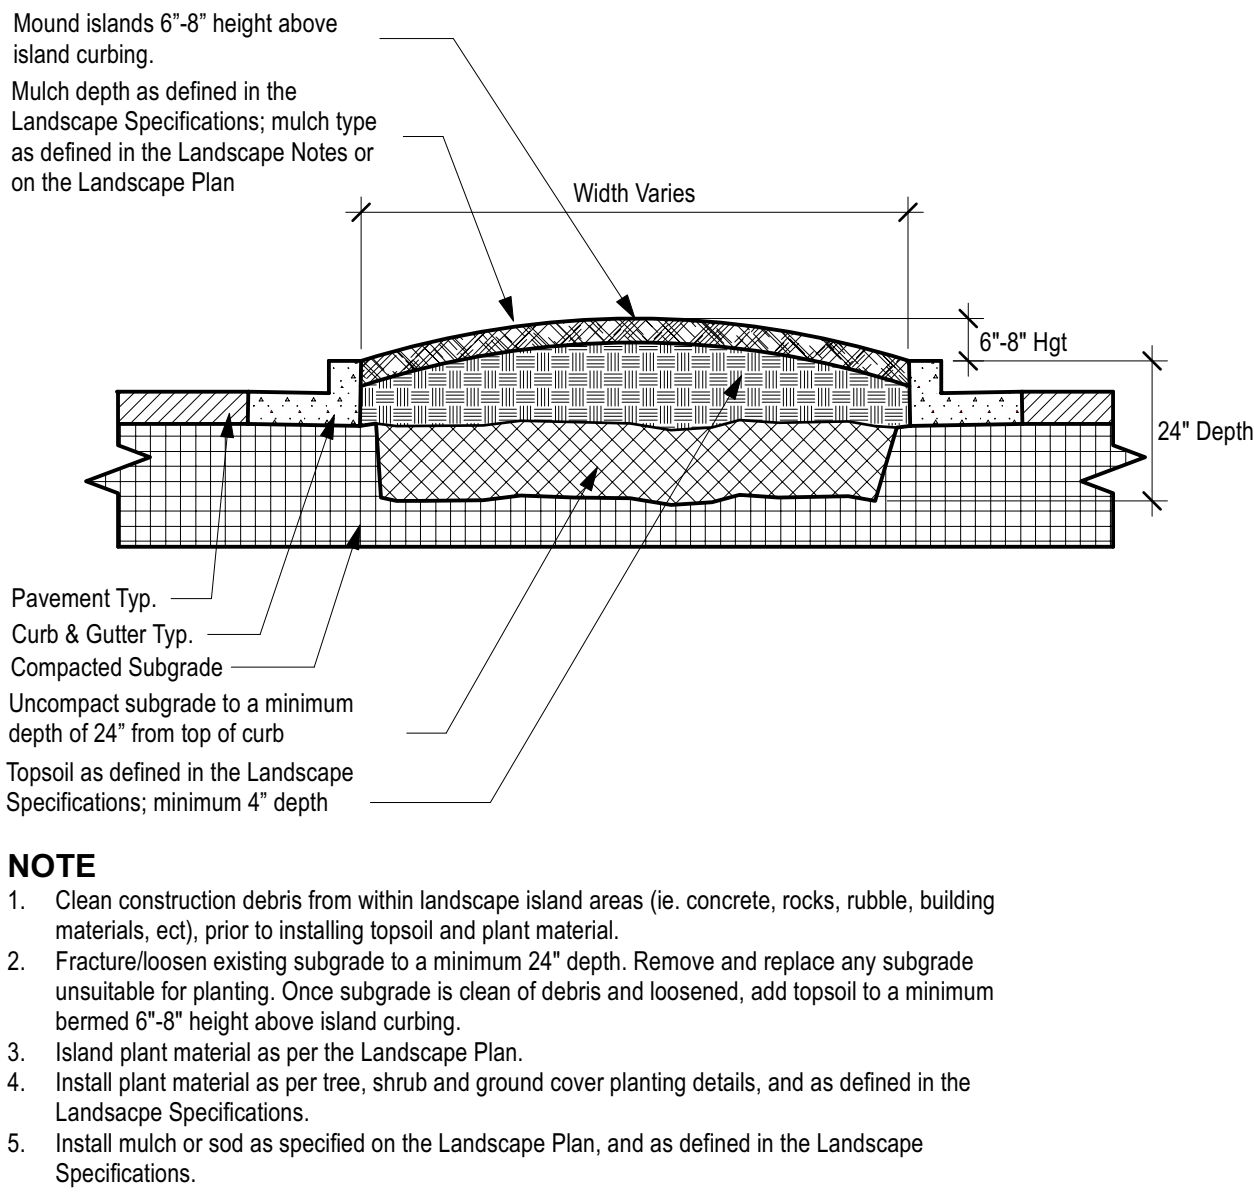

4 PARKING ISLAND DETAIL
SCALE: NTS

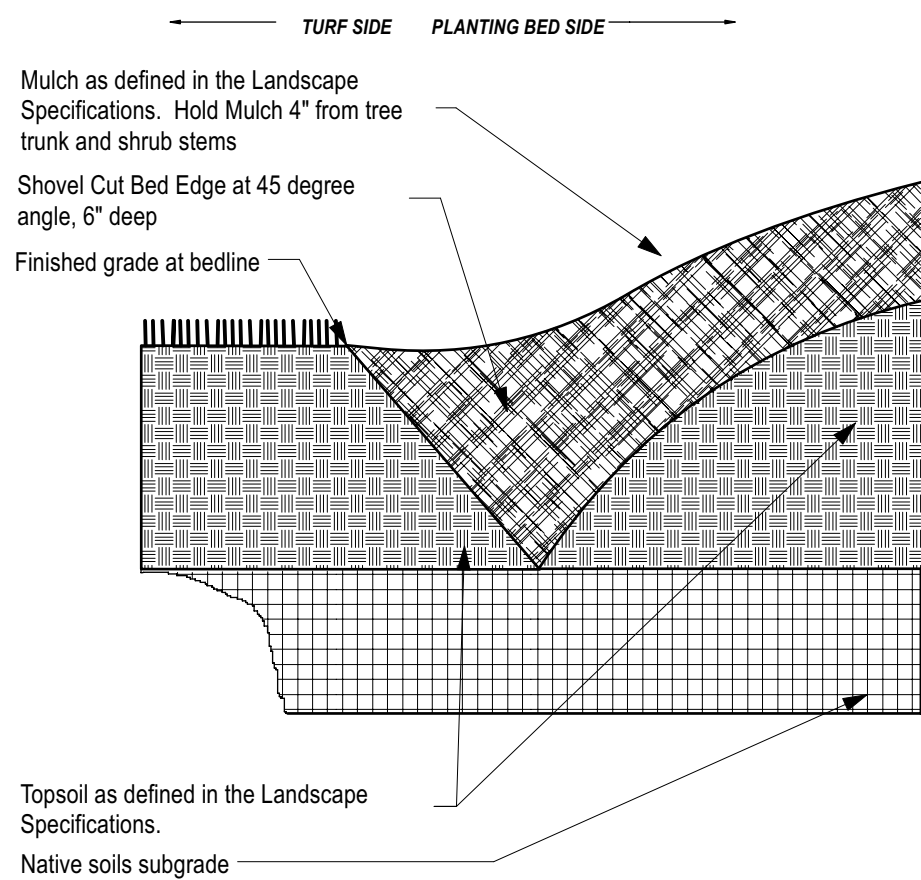

6 "V" TRENCH BED EDGING
SCALE: NTS



Chick-fil-A
5200 Buffington Road
Atlanta, Georgia 30349-2998



770.442.8171 tel
770.442.1123 fax
Manley Land Design, Inc.
51 Old Canton Street
Alpharetta, Georgia 30009
manleylanddesign.com



CHICK-FIL-A
POMPANO BEACH FSU
2250 North Federal Highway
Pompano Beach, FL 33062

FSU# 02483

REVISION SCHEDULE

NO. DATE DESCRIPTION

MLD PROJECT # 2021087

PRINTED FOR PERMIT

DATE 7.7.21

DRAWN BY MB

Information contained on this drawing and in all digital files produced for above named project may not be reproduced in any manner without express written or verbal consent from authorized project representatives.

SHEET

Landscape Details

DRC

PZ21-16500001

8/4/21