


ABBREVIATIONS LEGEND	
B CAV	BRANCH CAVITY
B DMG	BRANCH DAMAGE
CB	CROSSING BRANCHES
CO-D	CO-DOMINANT
CON	CONSTRUCTION
D	DECAY
DB	DIEBACK
DL	DUAL LEADER
FB	FUNGUS BODIES
L	LEANING
MT	MULTI-TRUNK
NL	NO MAIN LEADER
OHE	OVERHEAD UTILITIES
RA	ROOT AREA INSUFFICIENT
R DMG	ROOT DAMAGE
S	SUCKER GROWTH
T CAV	TRUNK CAVITY
T DMG	TRUNK DAMAGE
UP	UTILITY PRUNED
W CPY	WEAK CANOPY

TREE #	COMMON NAME	SCIENTIFIC NAME	DBH (INCHES)	HT (FT) TREE (CT) PALM	CANOPY SPREAD (FT)	TREE CONDITION (%)	TREE DISPOSITION	TREE APPRAISAL/ MITIGATION (DBH INCHES)	COMMENTS
001	STRANGLER FIG	<i>Ficus aurea</i>	5"-10"	25	30	70%	REMAIN	\$5,955	MULTI-TRUNK
002	SABAL PALM	<i>Sabal palmetto</i>	NA	10	12	70%	REMAIN	PALM	SHADED
003	SABAL PALM	<i>Sabal palmetto</i>	NA	10	12	70%	REMOVE	PALM	STRANGLER FIG ON PALM
004	SABAL PALM	<i>Sabal palmetto</i>	NA	10	12	70%	REMOVE	PALM	VINES
006	SABAL PALM	<i>Sabal palmetto</i>	NA	10	12	70%	REMOVE	PALM	LEANS NORTH
007	SABAL PALM	<i>Sabal palmetto</i>	NA	12	12	70%	REMOVE	PALM	LEANS NORTH
008	SABAL PALM	<i>Sabal palmetto</i>	NA	12	12	70%	REMOVE	PALM	LEANS NORTH, STRAGLER FIG ON PALM
009	SABAL PALM	<i>Sabal palmetto</i>	NA	12	12	70%	REMAIN	PALM	LEANS NORTH
010	SABAL PALM	<i>Sabal palmetto</i>	NA	15	12	70%	REMAIN	PALM	LEANS NORTH
011	BLACK OLIVE	<i>Bucida buceras</i>	17	30	30	65%	REMAIN	17	UP, S
012	BLACK OLIVE	<i>Bucida buceras</i>	17	25	30	65%	REMAIN	17	UP, S
013	MAHOGANY	<i>Swietenia mahagoni</i>	24	50	40	60%	REMAIN	\$2,820	CO-D, IB, PRUNED
014	MAHOGANY	<i>Swietenia mahagoni</i>	21	45	45	65%	REMAIN	\$2,673	
015	MAHOGANY	<i>Swietenia mahagoni</i>	24	45	40	65%	REMAIN	\$3,055	
016	MAHOGANY	<i>Swietenia mahagoni</i>	19	40	40	65%	REMAIN	\$2,419	SHARED CANOPY
017	MAHOGANY	<i>Swietenia mahagoni</i>	17	35	35	65%	REMAIN	17	PRUNED, SHARED CANOPY
018	BRAZILIAN PEPPER	<i>Schinus terebinthifolius</i>	NA	NA	NA	NA	REMAIN	N/A	OFFSITE, INVASIVE
019	BRAZILIAN PEPPER	<i>Schinus terebinthifolius</i>	NA	NA	NA	NA	REMAIN	N/A	OFFSITE, INVASIVE
020	BRAZILIAN PEPPER	<i>Schinus terebinthifolius</i>	NA	NA	NA	NA	REMAIN	N/A	OFFSITE, INVASIVE
021	STRANGLER FIG	<i>Ficus aurea</i>	6	15	15	60%	REMAIN	6	
023	GUMBO LIMBO	<i>Bursera simaruba</i>	14	15	8	50%	REMAIN	14	CO-D, UP
024	GUMBO LIMBO	<i>Bursera simaruba</i>	20	20	8	45%	REMAIN	\$3,375	UP
025	SABAL PALM	<i>Sabal palmetto</i>	NA	6	12	60%	REMAIN	PALM	
026	GREEN BUTTONWOOD	<i>Conocarpus erectus</i>	NA	NA	NA	NA	REMAIN	N/A	OFFSITE
027	GREEN BUTTONWOOD	<i>Conocarpus erectus</i>	NA	NA	NA	NA	REMAIN	N/A	OFFSITE
028	GREEN BUTTONWOOD	<i>Conocarpus erectus</i>	NA	NA	NA	NA	REMAIN	N/A	OFFSITE
029	GREEN BUTTONWOOD	<i>Conocarpus erectus</i>	NA	NA	NA	NA	REMAIN	N/A	OFFSITE
030	SABAL PALM	<i>Sabal palmetto</i>	NA	10	12	70%	REMOVE	PALM	STRANGLER FIG ON PALM
031	SABAL PALM	<i>Sabal palmetto</i>	NA	10	12	70%	REMAIN	PALM	
032	STRANGLER FIG	<i>Ficus aurea</i>	42	35	30	65%	REMAIN	\$9,290	SHARED CANOPY, CO-D,
033	MAHOGANY	<i>Swietenia mahagoni</i>	5	12	12	65%	REMAIN	5	L, SHADED
034	MAHOGANY	<i>Swietenia mahagoni</i>	5	12	8	65%	REMAIN	5	SHADED, IB, CO-D
035	BRAZILIAN PEPPER	<i>Schinus terebinthifolius</i>	NA	NA	NA	NA	REMOVE	N/A	INVASIVE
036	SABAL PALM	<i>Sabal palmetto</i>	NA	15	12	70%	REMOVE	PALM	
037	SABAL PALM	<i>Sabal palmetto</i>	NA	15	12	70%	REMOVE	PALM	SHADED


TREE REMOVAL SUMMARY		
((1)caliper inch required per (1)DBH inch removed, Non-Specimen) TOTAL DBH TO BE REMOVED		0.0
TOTAL DOLLAR VALUE OF SPECIMEN TREES TO BE REMOVED		\$0.00
TOTAL QTY OF PALMS TO BE REMOVED		8
TOTAL QTY OF PALMS TO BE RELOCATED		0
PROPOSED TREE SUMMARY		
TOTAL NUMBER OF PALMS PROPOSED		5

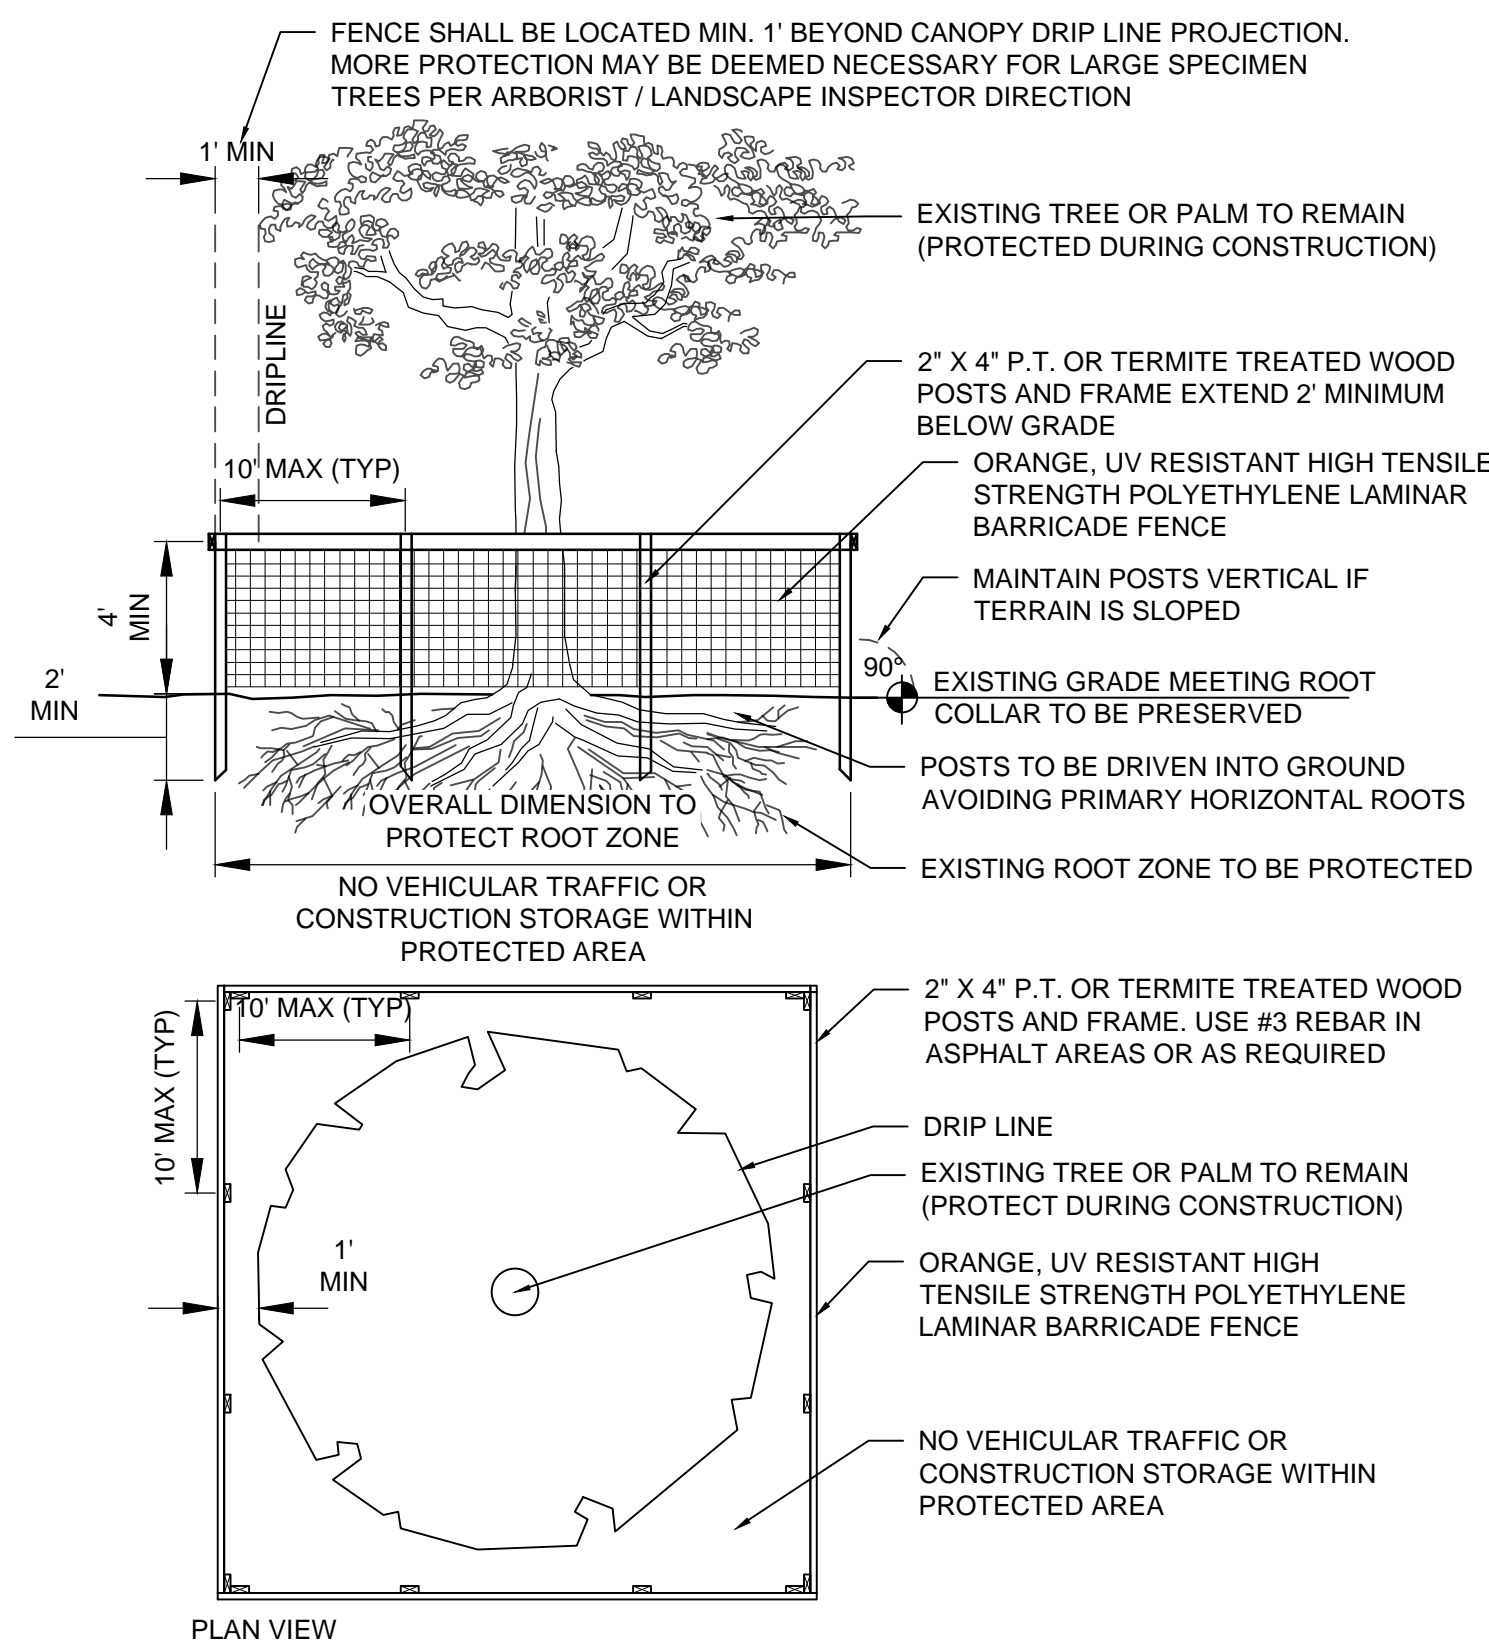

TEMPORARY TREE PROTECTION

PLAN / SECTION

NOT TO SCALE

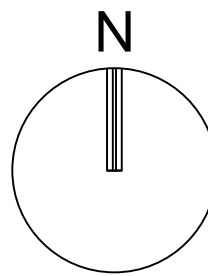

GRAPHIC SCALE

SCALE: 1" = 30'

NOTE: PRINTED DRAWING SIZE
MAY HAVE CHANGED FROM
ORIGINAL. VERIFY SCALE USING
BAR SCALE ABOVE.



KEITH
 301 East Atlantic Blvd.
 Pompano Beach, FL 33060
 PH: (954) 788-3400

Florida Engineering Business License: CA7928
Florida Surveyor and Mapper Business License: LB6860
Florida Landscape Architecture Business License: LC2600045

[illegible]

PRELIMINARY PLAN
NOT FOR CONSTRUCTION

**THESE PLANS ARE NOT FULLY PERMITTED
AND ARE SUBJECT TO REVISIONS MADE
DURING THE PERMITTING PROCESS.**

**RESPONSIBILITY FOR THE USE OF THESE
PLANS PRIOR TO OBTAINING PERMITS FROM
ALL AGENCIES HAVING JURISDICTION OVER
THE PROJECT WILL FALL SOLELY UPON THE
USER.**

ISSUE DATE: 07/02/25

DESIGNED BY: RK

DRAWN BY: RK

CHECKED BY: RK/KS/PW

BID-CONTRACT:

PAUL H. WEINBERG, PLA
FLORIDA REG. NO. LA6666804
(FOR THE FIRM)

CLIENT

**1660 SW 13
POMPANO
LLC**

PROJECT

**1660 SW 13TH
COURT**

SHEET TITLE

TREE DISPOSITION PLAN

**SHEET
NUMBER** **LD-101**

PROJECT
NUMBER

15434.00